


PLAN SHOWING THE PROPOSED CONSTRUCTION OF R.C.C. TERRACED ROOF GROUND FLOOR AND FIRST FLOOR RESIDENTIAL BUILDING
IN S.F.NO. 361, SUB - DIVISION T.S.NO. 361 / 2, CHINNA KENGANALLURE VILLAGE, KENGANALLURE PANCHAYAT, ANAICUT PANCHAYAT UNION,
ANAICUT TALUK, VELLORE DISTRICT. (SCALE 1 INCH = 8 FEET (OR) 1 CM = 1 M.)

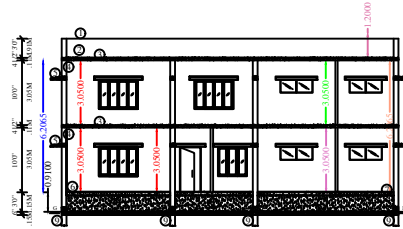


ELEVATION



SECTION ON 'CY'

- 1. WEATHERING (TERRACE)
- 2. R.C.C. 1:2:4
- 3. BRICK WORK IN C.M. 1:4
- 4. FINISH CHALK/WHITE
- 5. FLOOR FINISHING IN MARBONITE TILES
- 6. FLOORING CONCRETE IN R.C.C. 1:2:4
- 7. GRAVEL FILLING FOR BASEMENT
- 8. R.C.C. COLUMN FOUNDATION

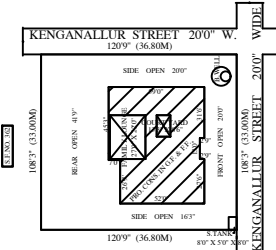

SITE PLAN

SCALE: 1 INCH = 40 FEET (OR) 1 CM = 4 M.



OFFICE USE :-

AREA STATEMENT :-

DESCRIPTIONS	SQ. FEET	SQ. METER
SITE AREA :-		
AS PER SALE DEED AREA 30.00 CENT	13068.00	1214.04
AS PER PLR / FMB	13068.00	1214.00
AS PER SITE AREA	13068.00	1214.04

BUILDING AREA DETAILS

BLOCK NAME	FLOOR NAME	R.C.C. ROOF			TOTAL BUILD-UP AREA (IN SQ.M.)
		NET F.S.I. AREA (IN SQ.M.)	NET F.S.I. AREA (IN SQ.M.)	NON F.S.I. AREA (IN SQ.M.)	
PROPOSED	GROUND FLR	3300.00	306.58		306.58
	FIRST FLOOR	3300.00	306.58		306.58
	GRAND TOTAL	6600.00	613.16		613.16

FLOOR SPACE INDEX (F.S.I.) :-

F.S.I. AREA	613.16	0.50	2
SITE AREA	1214.00		

PLOT COVERAGE (P.C.) :-

TOTAL G.F. AREA	306.58	X 100	25.25
SITE AREA	1214.00		

SCALE 1 : 100 ALL DIMENSIONS ARE IN METER

JOINERY DETAILS

REFERENCE	DESCRIPTIONS	SIZE (IN METRE)
M.D.	MAIN DOOR	1.82M X 2.13 M
D	DOOR	1.00M X 2.13 M
D1	DOOR	0.91M X 2.13 M
W	WINDOW	1.82M X 1.37 M
W1	WINDOW	1.37M X 1.37 M
W2	WINDOW	0.91M X 1.37 M
V	VENTILATOR	1.52M X 0.61 M
V1	VENTILATOR	0.91M X 0.61 M
G.W.	GRILL WINDOW	0.91M X 1.82 M


COLOUR INDEX

OWNER BOUNDARY SHOWN IN GREEN	
PROPOSED CONSTRUCTION SHOWN IN RED	
EXISTING ROAD SHOWN IN YELLOW	

PARKING DETAILS

TYPES UP VEHICLE PARKING	REQUIRED	PROVIDED
CAR	4	4
TWO WHILLER	4	4


OWNER'S NAME	ENGINEER
MR. G. SANJAY	
SO. MR. R. GOPINATHAN	
APPLICANT'S SIGNATURE	
CELL NO. 9894103041, 9442412096	
C.Y. BUILDERS, DR. C.V. SUBBATHANAM, D.C.E., T.T.T.T.T.	
12/29, GANDHI MAIN ROAD, VARGAI NAGAR, SADI PERI	
VELLORE - 632002	

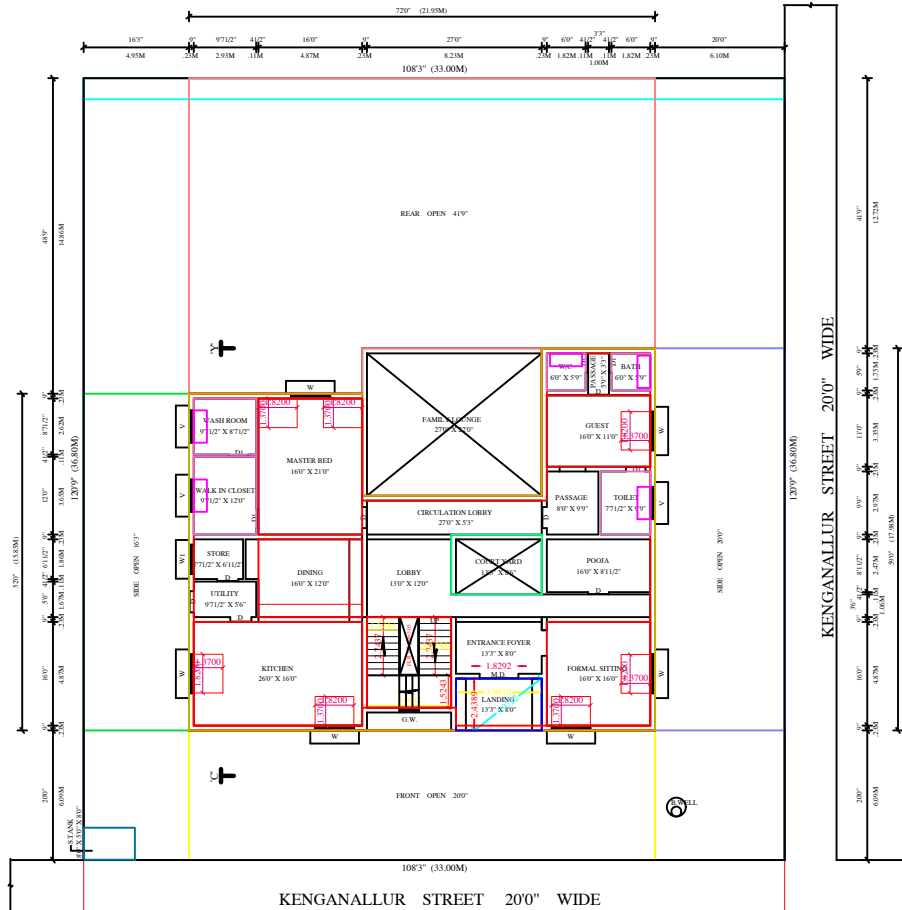

GROUND FLOOR PLAN


NOTE: BATH ROOM WASH BASIN SEPARATE PIPE LINE IS TO BE PROVIDED AND DIRECTLY CONNECTING TO THE RECHARGE PIT FOR RECYCLING PURPOSE.

NOTE: USING 2 NOS OF 'U' TRAP IN LET AND OUT LET AND VENT PIPE WILL BE PROVIDED AND DIRECTLY CONNECTING IN TO THE RECHARGE PIT FOR RECYCLING PURPOSE.

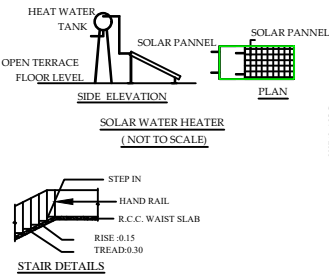

SIDE ELEVATION


STAIR DETAILS

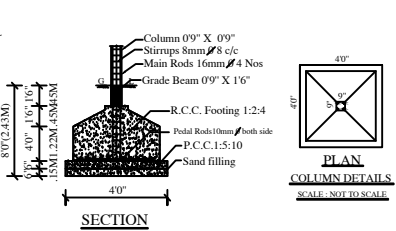

SECTION

PLAN COLUMN DETAILS

SCALE - NOT TO SCALE

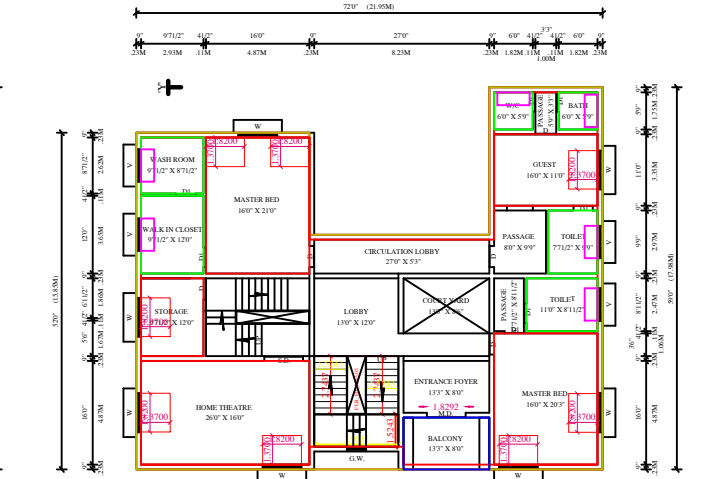

FIRST FLOOR PLAN



SEPTIC TANK DETAILS

RAIN WATER UNITS

RWH SIZE 30" X 30" X 40" - 2 NOS. Using 150mm pipe and necessary specials.