


**PLAN SHOWING THE PROPOSED CONSTRUCTION OF A RESIDENTIAL BUILDING IN
GROUND FLOOR AT S.F.NO : 15/9P, PLOT NO:31, AT " SRINIVASA NAGAR " KUPPAM
VILLAGE & PANCHAYAT VELLORE TALUK VELLORE DISTRICT.**




SCALE : 1Inch = 8Feet (OR) 1CM = 1M

OWNER NAME:Mr.P.KARTHIRVELU

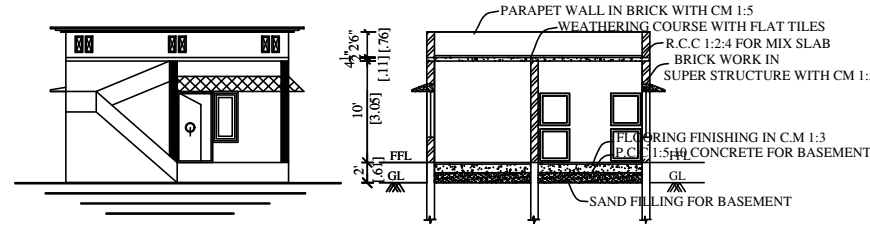


ELEVATION

SECTION NO R-S

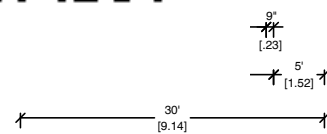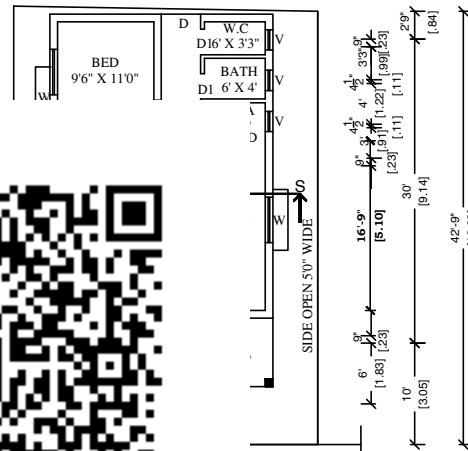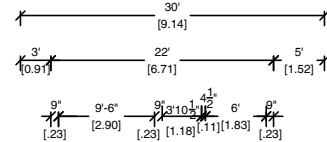


PRO. GROUND FLOOR PLAN

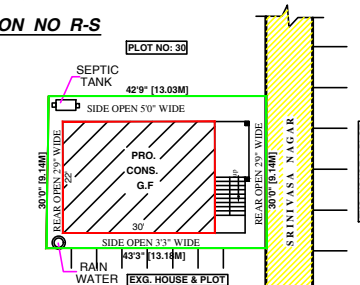

SITE PLAN


SCALE - 1CM = 2M

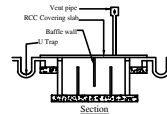

**Septic Tank With U Trap
Not To Scale**

SITE PLAN:-


**S.F.NO : 15/9P, PLOT NO:31,
AT " SRINIVASA NAGAR "
KUPPAM VILLAGE & PANCHAYAT
VELLORE TALUK VELLORE DISTRICT.**

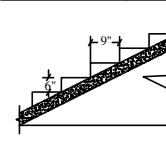


**Staircase Detail
Not To Scale**

NOTE:
Width - 30" - 0.91M
Tread - 09" - 0.23M
Rise - 06" - 0.15M

**Rain Water Harvest Unit
Not To Scale**

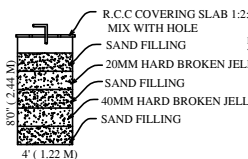

**Waste Water Recycle Unit
Not To Scale**

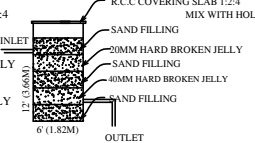

AREA DETAILS:-

	Sq.ft.	Sq.mt.
TOTAL AREA OF THE PLOT ---	1290.00	120.00
PRO. CONS. G.F. AREA -----	660.00	61.39
OPEN SPACE AREA --- --- ---	630.00	58.61

JOINERIES:-

M.D --- MAIN DOOR -----	3'6" X 7'0"	1.07 X 2.13
D --- DOOR -----	3'3" X 7'0"	0.99 X 2.13
D/O --- DOOR OPEN ---	3'3" X 7'0"	0.99 X 2.13
D1 --- DOOR -----	2'6" X 7'0"	0.76 X 2.13
W --- WINDOW -----	4'6" X 4'6"	1.37 X 1.37
W1 --- WINDOW -----	3'3" X 3'6"	0.99 X 1.07
V --- VENTILATOR -----	3'0" X 2'0"	0.91 X 0.61

SPECIFICATION:-

ALL DETAILS ARE AS SHOWN IN SECTION ON --- "R-S"

LEGEND:-

OWNER'S BOUNDARY SHOWN IN GREEN ---	
PROPOSED CONSTRUCTION SHOWN IN RED ---	
EXISTING ROAD SHOWN IN YELLOW ---	

OFFICE USE

APPLICANT'S SIGNATURE

Er. K. PALANI, B.E.,
Consulting Engineer &
Licenced Building Surveyor
(Opp. Thorappadi Mandalam Office),
731, Azad Road, Thorappadi, Vellore - 2.
LAP - RE / Gr-III / 2024 / 026
Mobile: 9842717287

CONSULTING ENGINEER

REF.NO:PD28/26.02.2021