


PLAN SHOWING THE PROPOSED CONSTRUCTION OF R.C.C TERRACED RESIDENTIAL BUILDING IN GROUND & FIRST FLOOR


AT OLD S.F NO: 212/2, NEW S.F NO: 212/2B, PLOT NO: 17, MARUTHI NAGAR, METTUKULAM VILLAGE PANCHAYAT,

KATPADI TALUK, VELLORE DISTRICT. SCALE : 1INCH = 8FEET (OR) 1CM=1M


OWNER NAME: Tmt.S.DEEPA

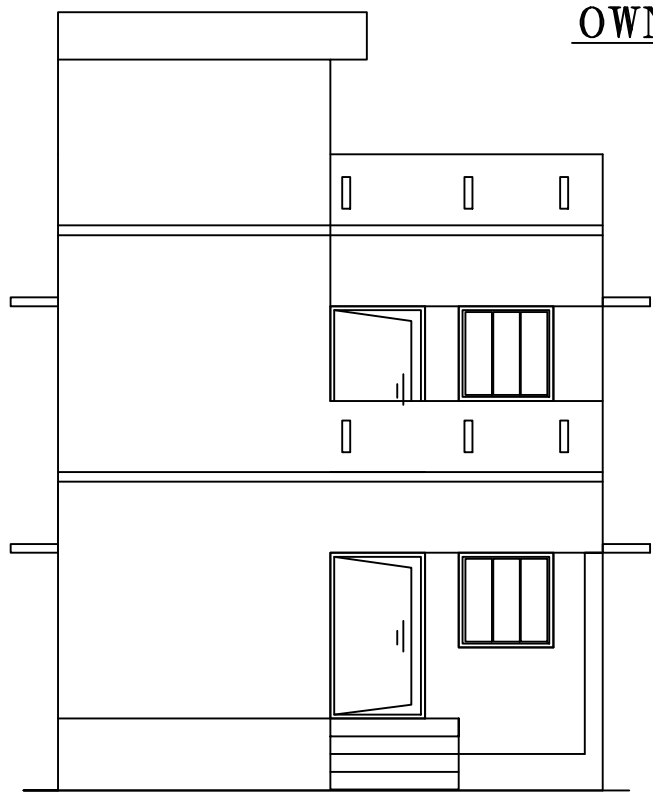

ELEVATION

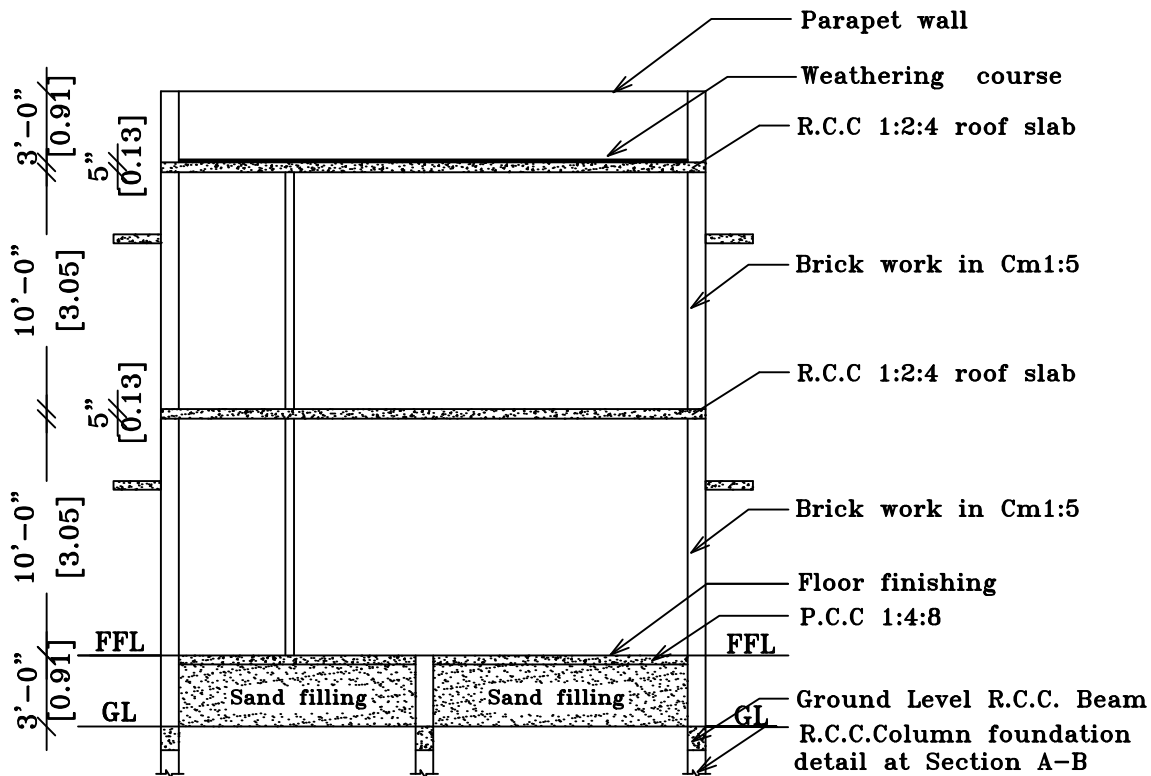


SECTION ON 'SS'


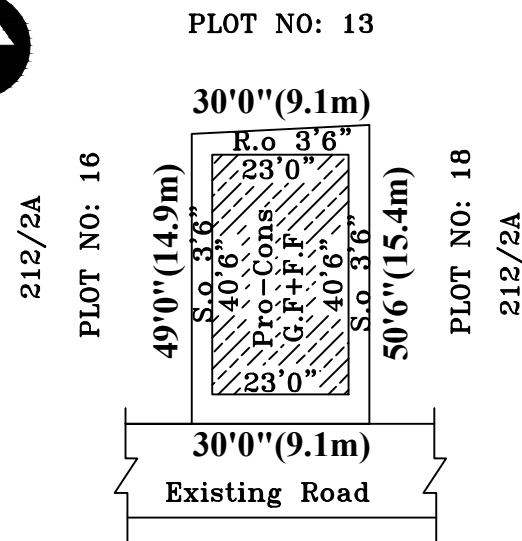


SITE PLAN
SCALE: 1INCH=33FEET

SEPTIC TANK 1

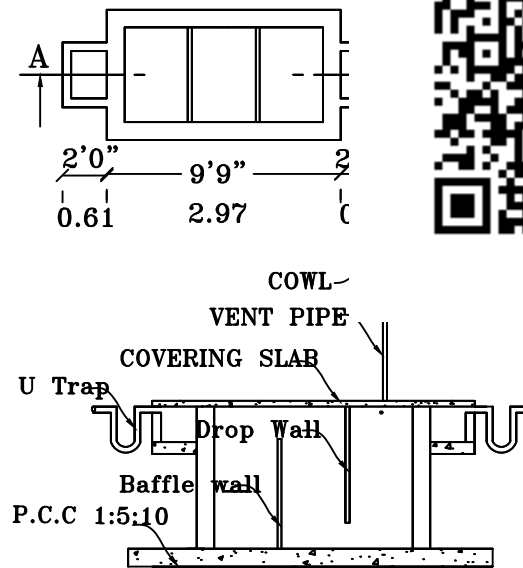


Using 'U' typetrap 2 Nos in inlet, outlet
Vent pipe will be covered with
Mosquito proof covering net in
inner side and top of vent pipe.

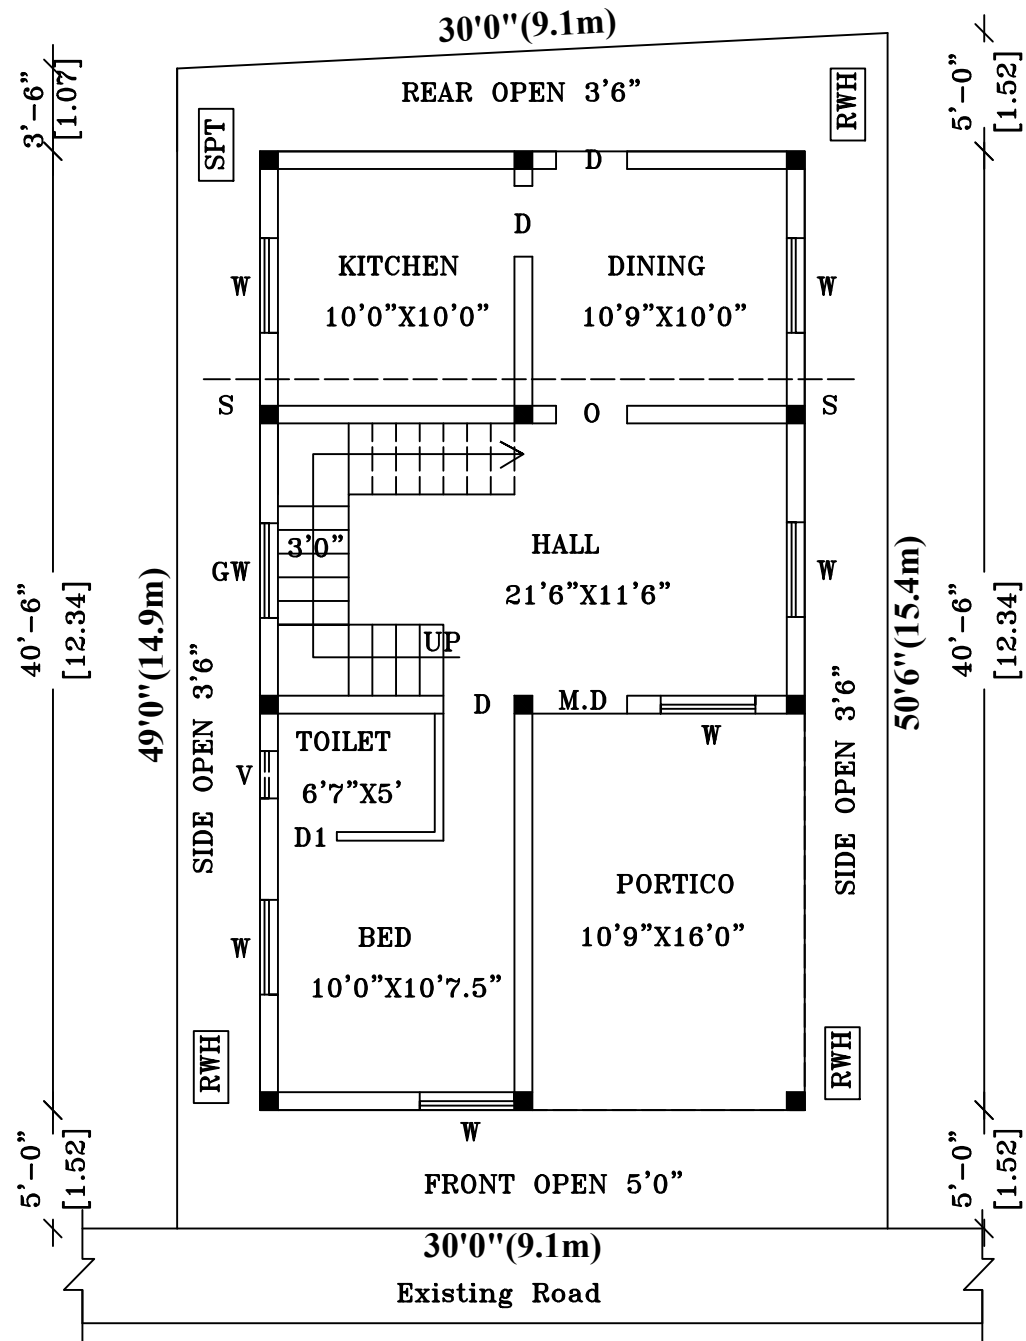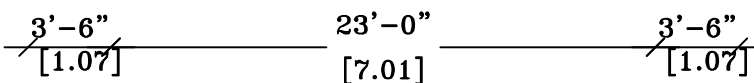


GROUND FLOOR PLAN

STAIRCASE	FT	M
STAIRWIDTH	3'0"	0.91m
TREAD	0'10"	0.25m
RISE	0'7"	0.17m


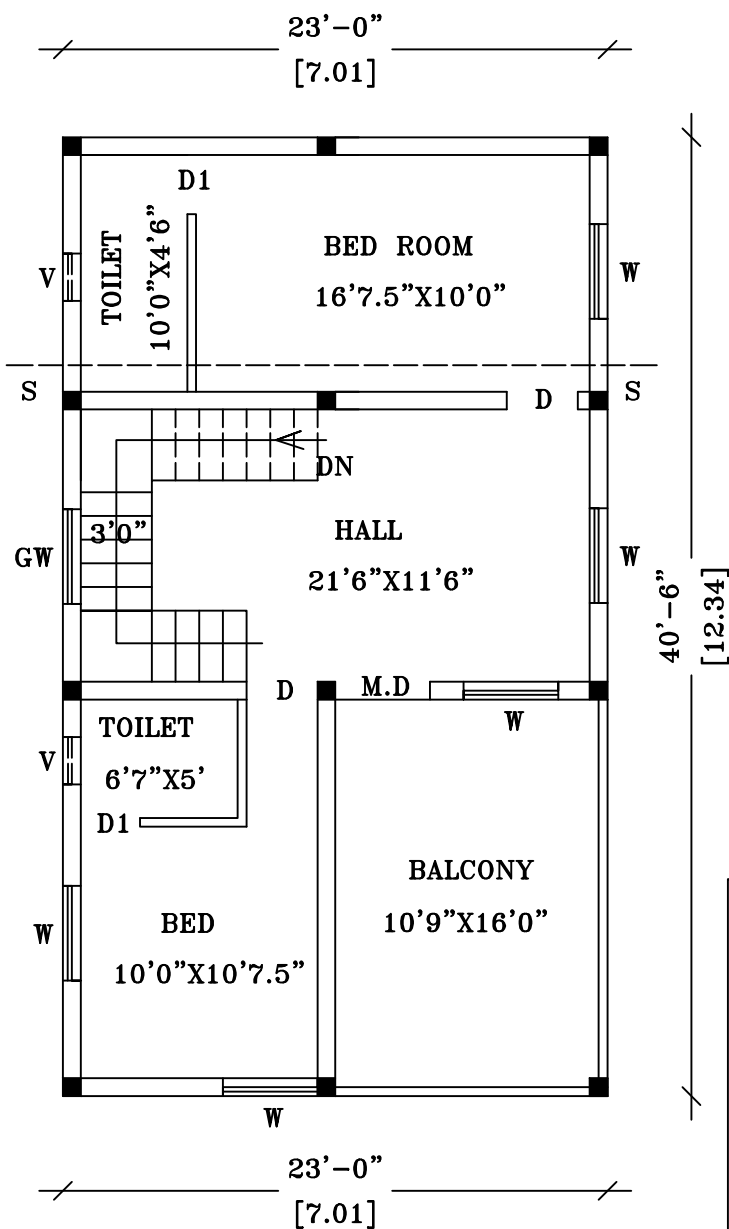


FIRST FLOOR PLAN

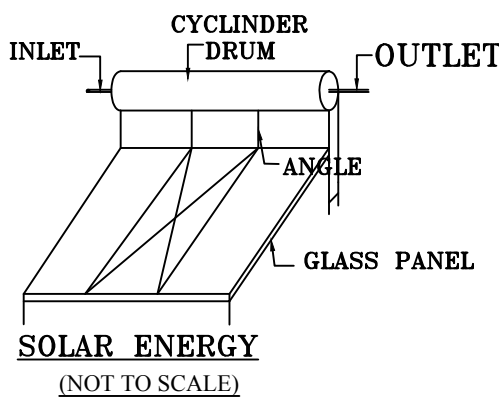


SOLAR ENERGY
(NOT TO SCALE)

COLUMN DETAILS

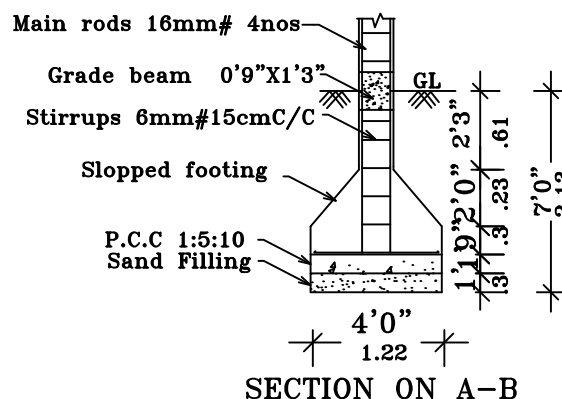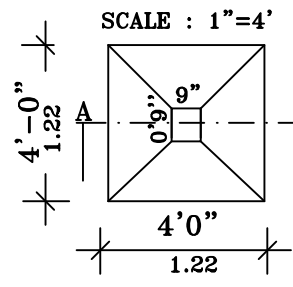

SECTION ON A-B

RAIN WATER HARVEST UNIT

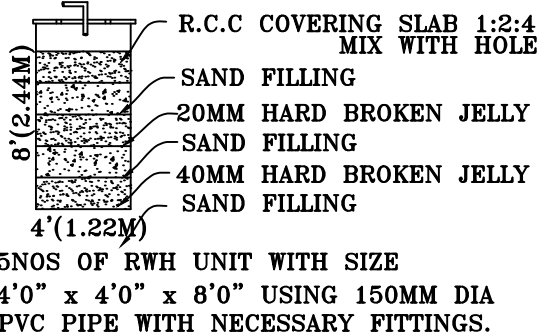

5NOS OF RWH UNIT WITH SIZE
4'0" x 4'0" x 8'0" USING 150MM DIA
PVC PIPE WITH NECESSARY FITTINGS.

AREA DETAILS	SQ.FT.	SQ.MT.
TOTAL AREA OF SITE	1492.50	138.66
PROPOSED BUILDING IN G.F	931.50	86.53
OPEN SPACE	561.00	52.13
PROPOSED BUILDING IN F.F	931.50	86.53

JOINERIES	FT	M
M.D DOOR	3'6" X 7'0"	1.22 X 2.13
D DOOR	3'3" X 7'0"	1.00 X 2.13
D1 DOOR	2'6" X 7'0"	0.76 X 2.13
W WINDOW	4'0" X 4'6"	1.22 X 1.38
V VENTILATOR	2'6" X 2'0"	0.76 X 0.61
GW GRILLWINDOW	4'0" X 4'6"	1.22 X 1.38

LEGEND	
OWNER'S BOUNDARY SHOWN IN GREEN	
PROPOSED CONSTRUCTION SHOWN IN RED	
EXISTING ROAD SHOWN IN YELLOW	

Handwritten signature of the applicant.

APPLICANT'S SIGNATURE

S. SENAR, D.C.E.,
REGISTERED ENGINEER Gr-III
Regd. No. RE/032/2019/VCMC
"ANNAI ARUL COMPLEX"
27/10, 6th West Cross Road,
Gandhi Nagar, VELLORE - 632 006.
Cell : 93606 21174

OFFICE USE

ENGINEER