
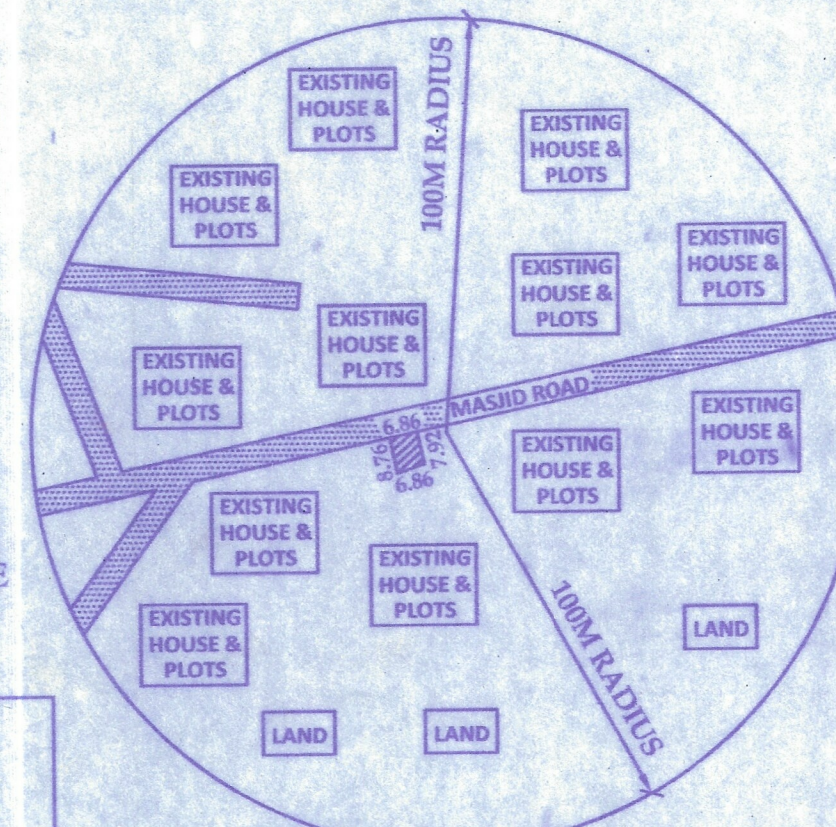
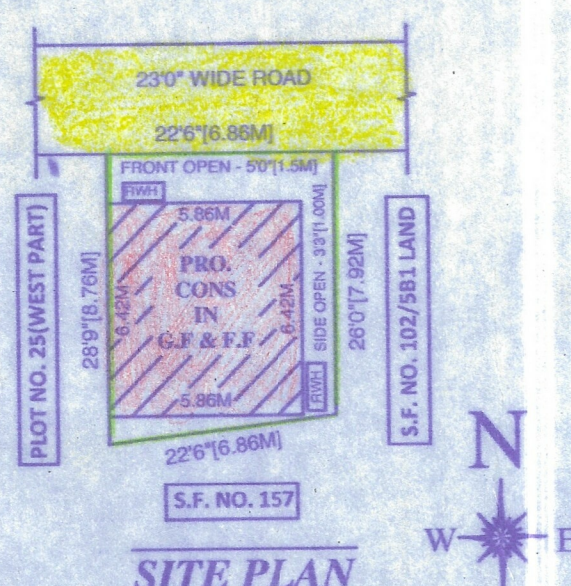
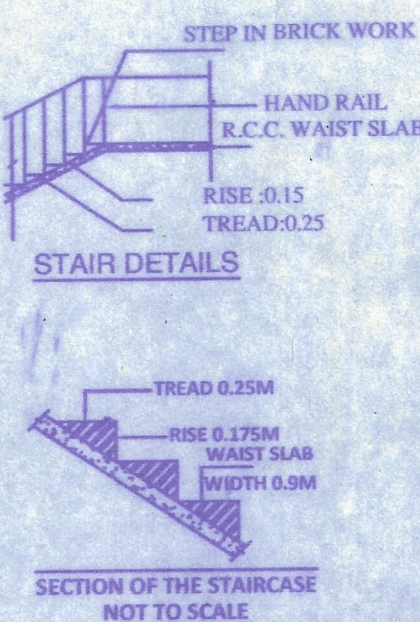
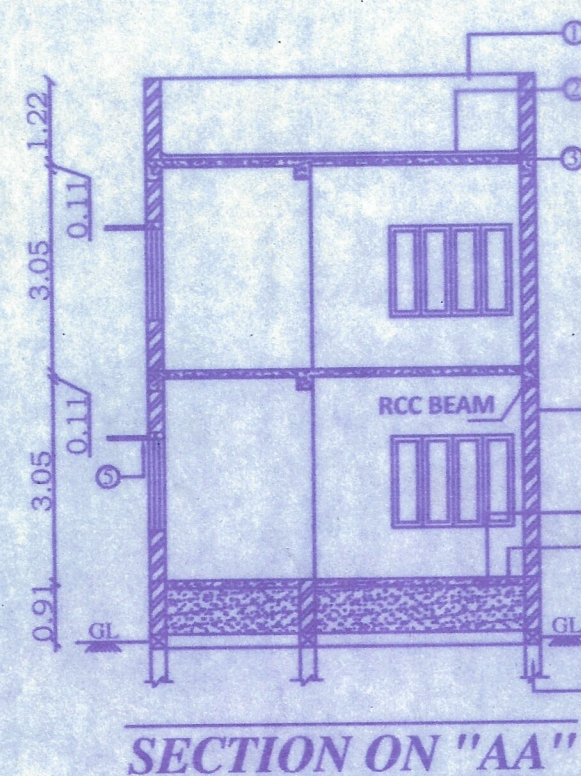







PLAN SHOWING THE PROPOSED CONSTRUCTION OF A RESIDENTIAL BUILDING IN GROUND FLOOR & FIRST FLOOR AT NEW SUB-DIVISION S.F. NO. 102/26, SUB-DIVISION S.F. NO. 102/3F1A1, S.F. NO. 102/3F, OLD S.F. NO. 102/3/5A3, PATTI NO. 1736, PLOT NO. 25(EAST PART), VASANTHAM AVENUE, THUTHIPATTU VILLAGE & PANCHAYAT, KANIYAMBADI PANCHAYAT UNION, VELLORE TALUK AND DISTRICT.

SCALE: 1 INCH = 8 FEET OR 1:100.



OWNER'S NAME:- Mr. S.RAMESH S/o. Mr. K.SUBRAMANI

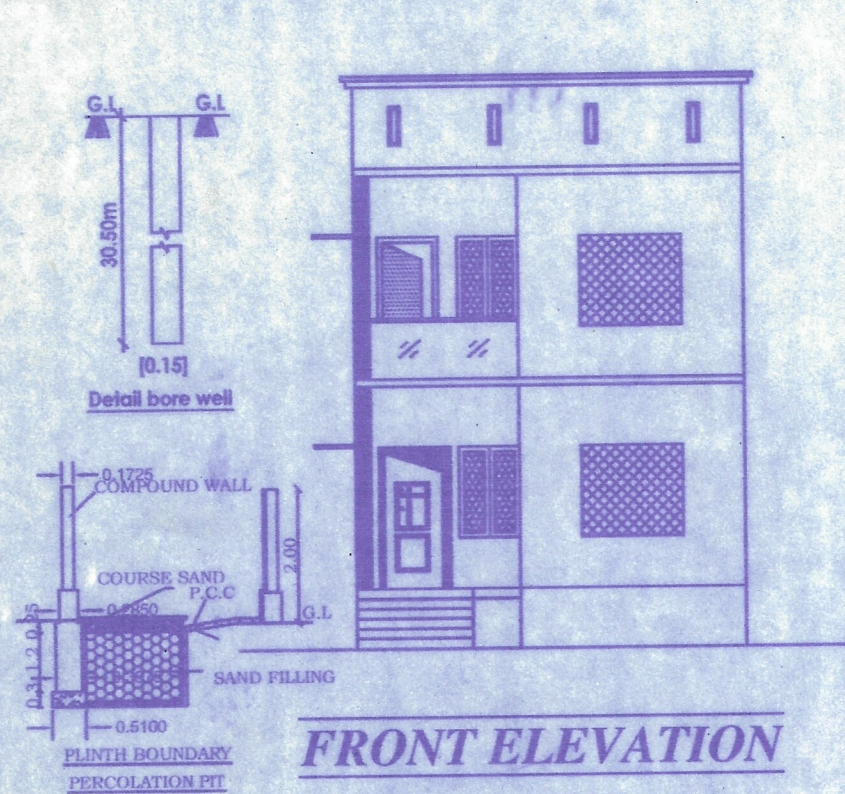

SITE DETAILS:
SCALE : 1:200
NEW SUB-DIVISION S.F.NO. : 102/26,
SUB-DIVISION S.F. NO. : 102/3F1A1,
S.F. NO. : 102/3F,
OLD S.F. NO. : 102/3/5A3,
PATTI NO. : 1736,
PLOT NO. : 25(EAST PART),
PLACE : VASANTHAM AVENUE ,
THUTHIPATTU VILLAGE & PANCHAYAT,
KANIYAMBADI PANCHAYAT UNION,
VELLORE TALUK AND DISTRICT.

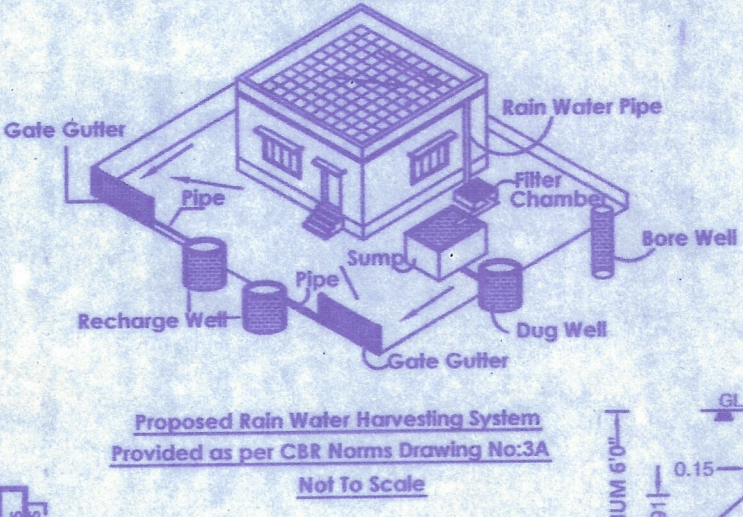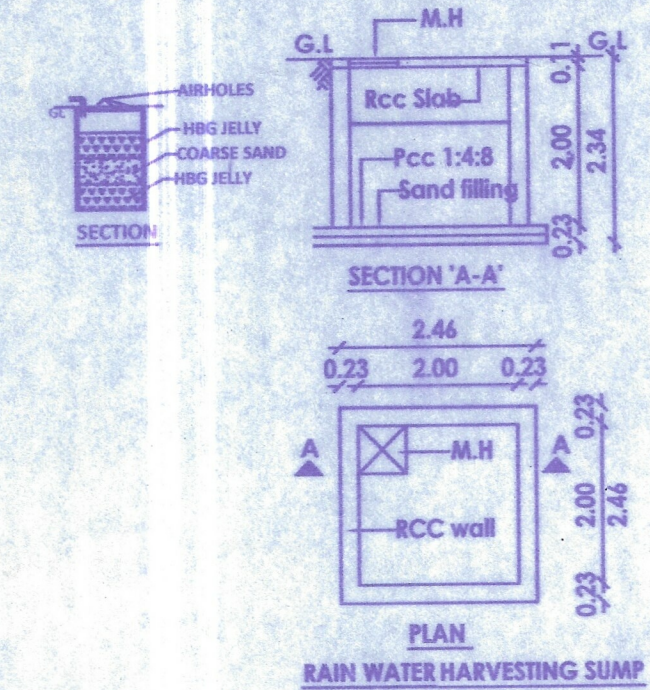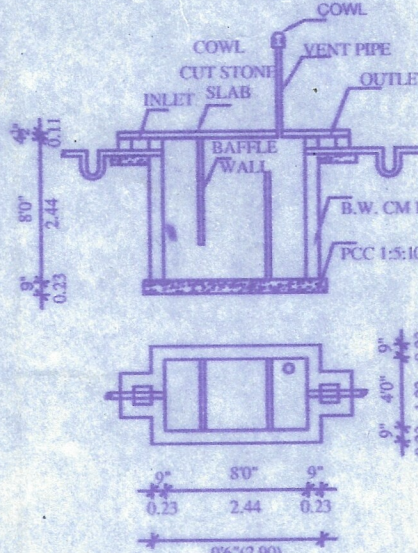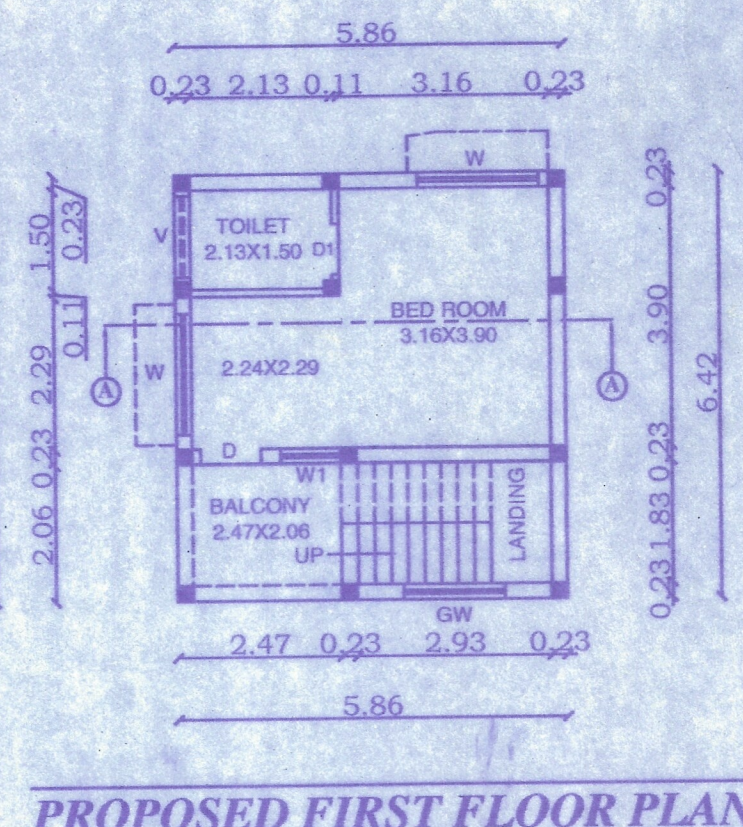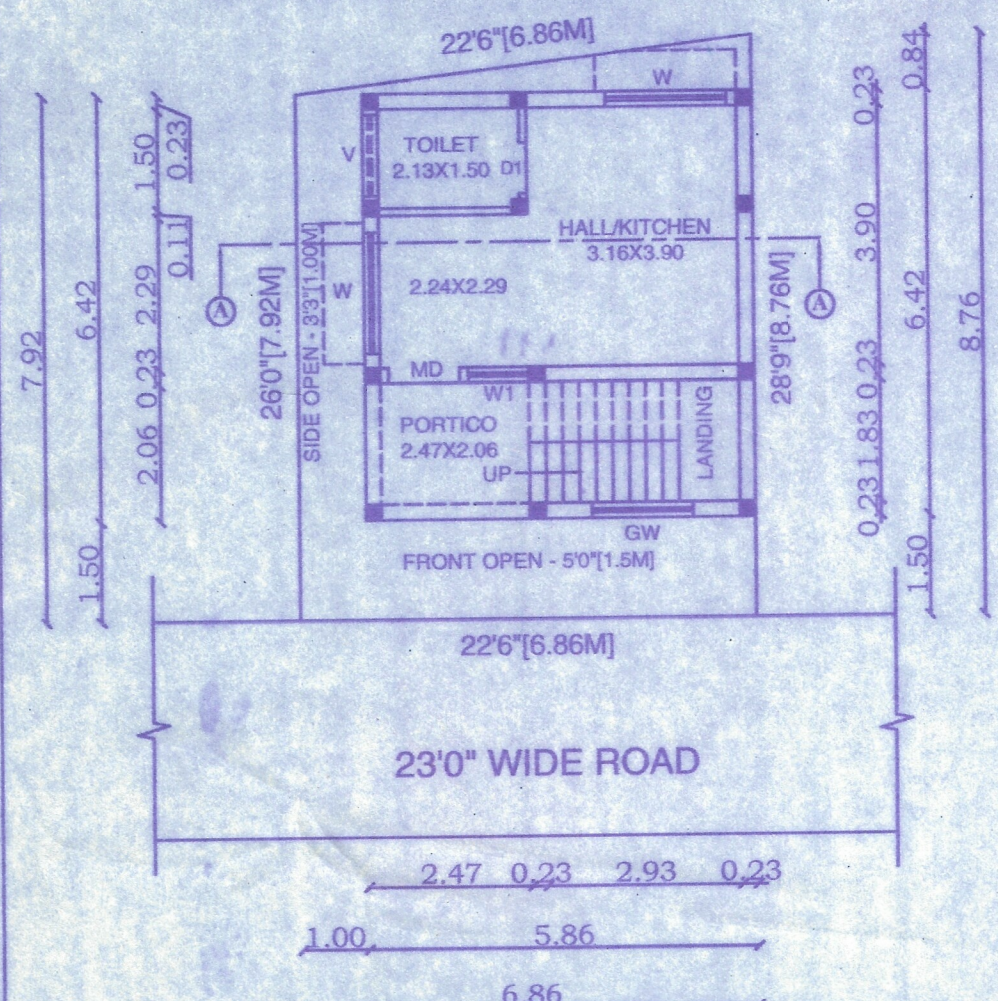

SEPTIC TANK WITH U TRAP
USING 'U' TYPE TRAP 2 NOS IN INLET, OUTLET & VENTPIPE WILL BE COVERED WITH MOSQUITO PROOF COVERING NET IN INNER SIDE OF VENT PIPE AND TOP OF VENT PIPE

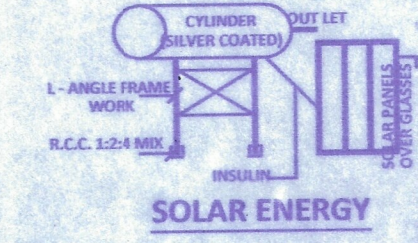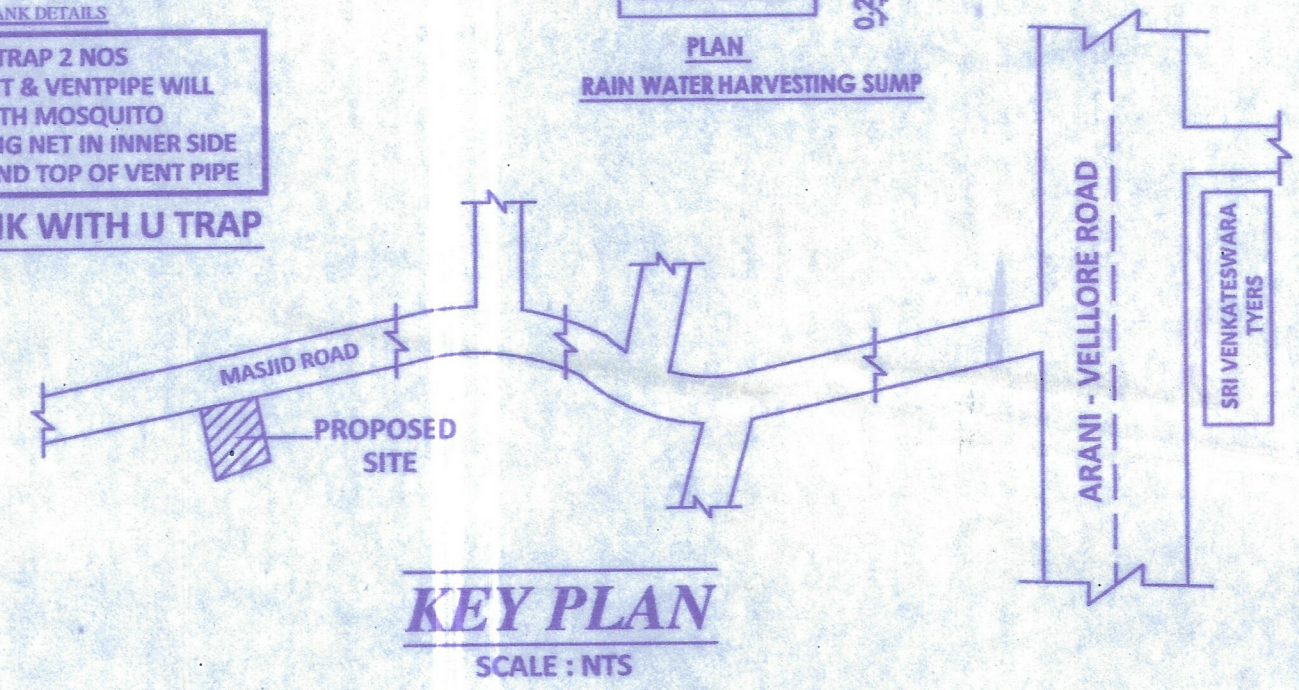

SPECIFICATION:

1. PARAPET WALL IN BRICKWORK WITH CM 1:5
 2. WEATHERING
 3. ROOFING
 4. BRICKWORK
 5. LINTEL C
 6. SAND FILL
 7. PCC 1:5:10
 8. PLINTH B
 - JOINERIE
- | M.D | MAI | 2.13 |
|-----|--------------|---------------------|
| D | DOC | 2.13 |
| D1 | DOC | 2.13 |
| W | WIN | 1.37 |
| W1 | WINDOW | 3'0"X4'6" 0.91X1.37 |
| GW | GRILL WINDOW | 5'0"X4'6" 1.52X1.37 |
| V | VENTILATOR | 4'0"X2'0" 1.22X0.61 |

NOTE:

OWNER'S BOUNDARY SHOWN IN GREEN
PROPOSED CONSTRUCTION SHOWN IN RED
EXISTING ROAD SHOWN IN YELLOW

STAIRCASE DETAILS:

RISE : 6" OR 0.15M TREAD : 9" OR 0.23M WIDTH : 3'0" OR 1.00M

AREA DETAILS:	SQ.FT	SQ.M
TOTAL AREA OF THE SITE	616.00	57.23
PROPOSED CONSTRUCTION IN G.F	405.00	37.63
PROPOSED CONSTRUCTION IN F.F	405.00	37.63
OPEN SPACE	211.00	19.60

FLOOR SPACE INDEX:

Floor Space Index: $75.26 / 57.23 = 1.31 < 2$

PARKING CALCULATIONS:

25 - 50 SQ.MT = 2 two wheeler parking
GROUND FLOOR = 1 UNIT

APPLICANT SIGNATURE

Er. V. S. ARJUNAN, B. Tech.,
Govt. Registered Engineer & Construction Engineer
Reg. No. RE/040/2019 (VCMC), RE/19/04/016 (DTCP)
VESTA BUILDERS
No. 389-A, Arani Road, Kamalakshipuram,
(Opp : Otteri Essar Petrol Bunk), Vellore - 632 002.
Cell : 94421 26051, 86677 37095.

REGISTERED ENGINEER