


PLAN SHOWING THE PROPOSED ADDITIONAL CONSTRUCTION IN FIRST FLOOR OF A R.C.C ROOF RESIDENTIAL BUILDING IN PLOT NO: 215 PART-(EAST SIDE), OLD S.F.NO: 255, NEW S.F.NO: 255/2, & 255/3A, AT BANK NAGAR, 6th CROSS STREET, VENKATAPURAM VILLAGE & PANCHAYAT,VELLORE TALUK AND VELLORE DISTRICT.

ம.ப./வ.(வ.ஆ)எண்.49/87

SCALE: 1 INCH = 8 FEET (OR) 1:100.

NAME OF THE OWNER : M.S. DHEENADAYALAN.,

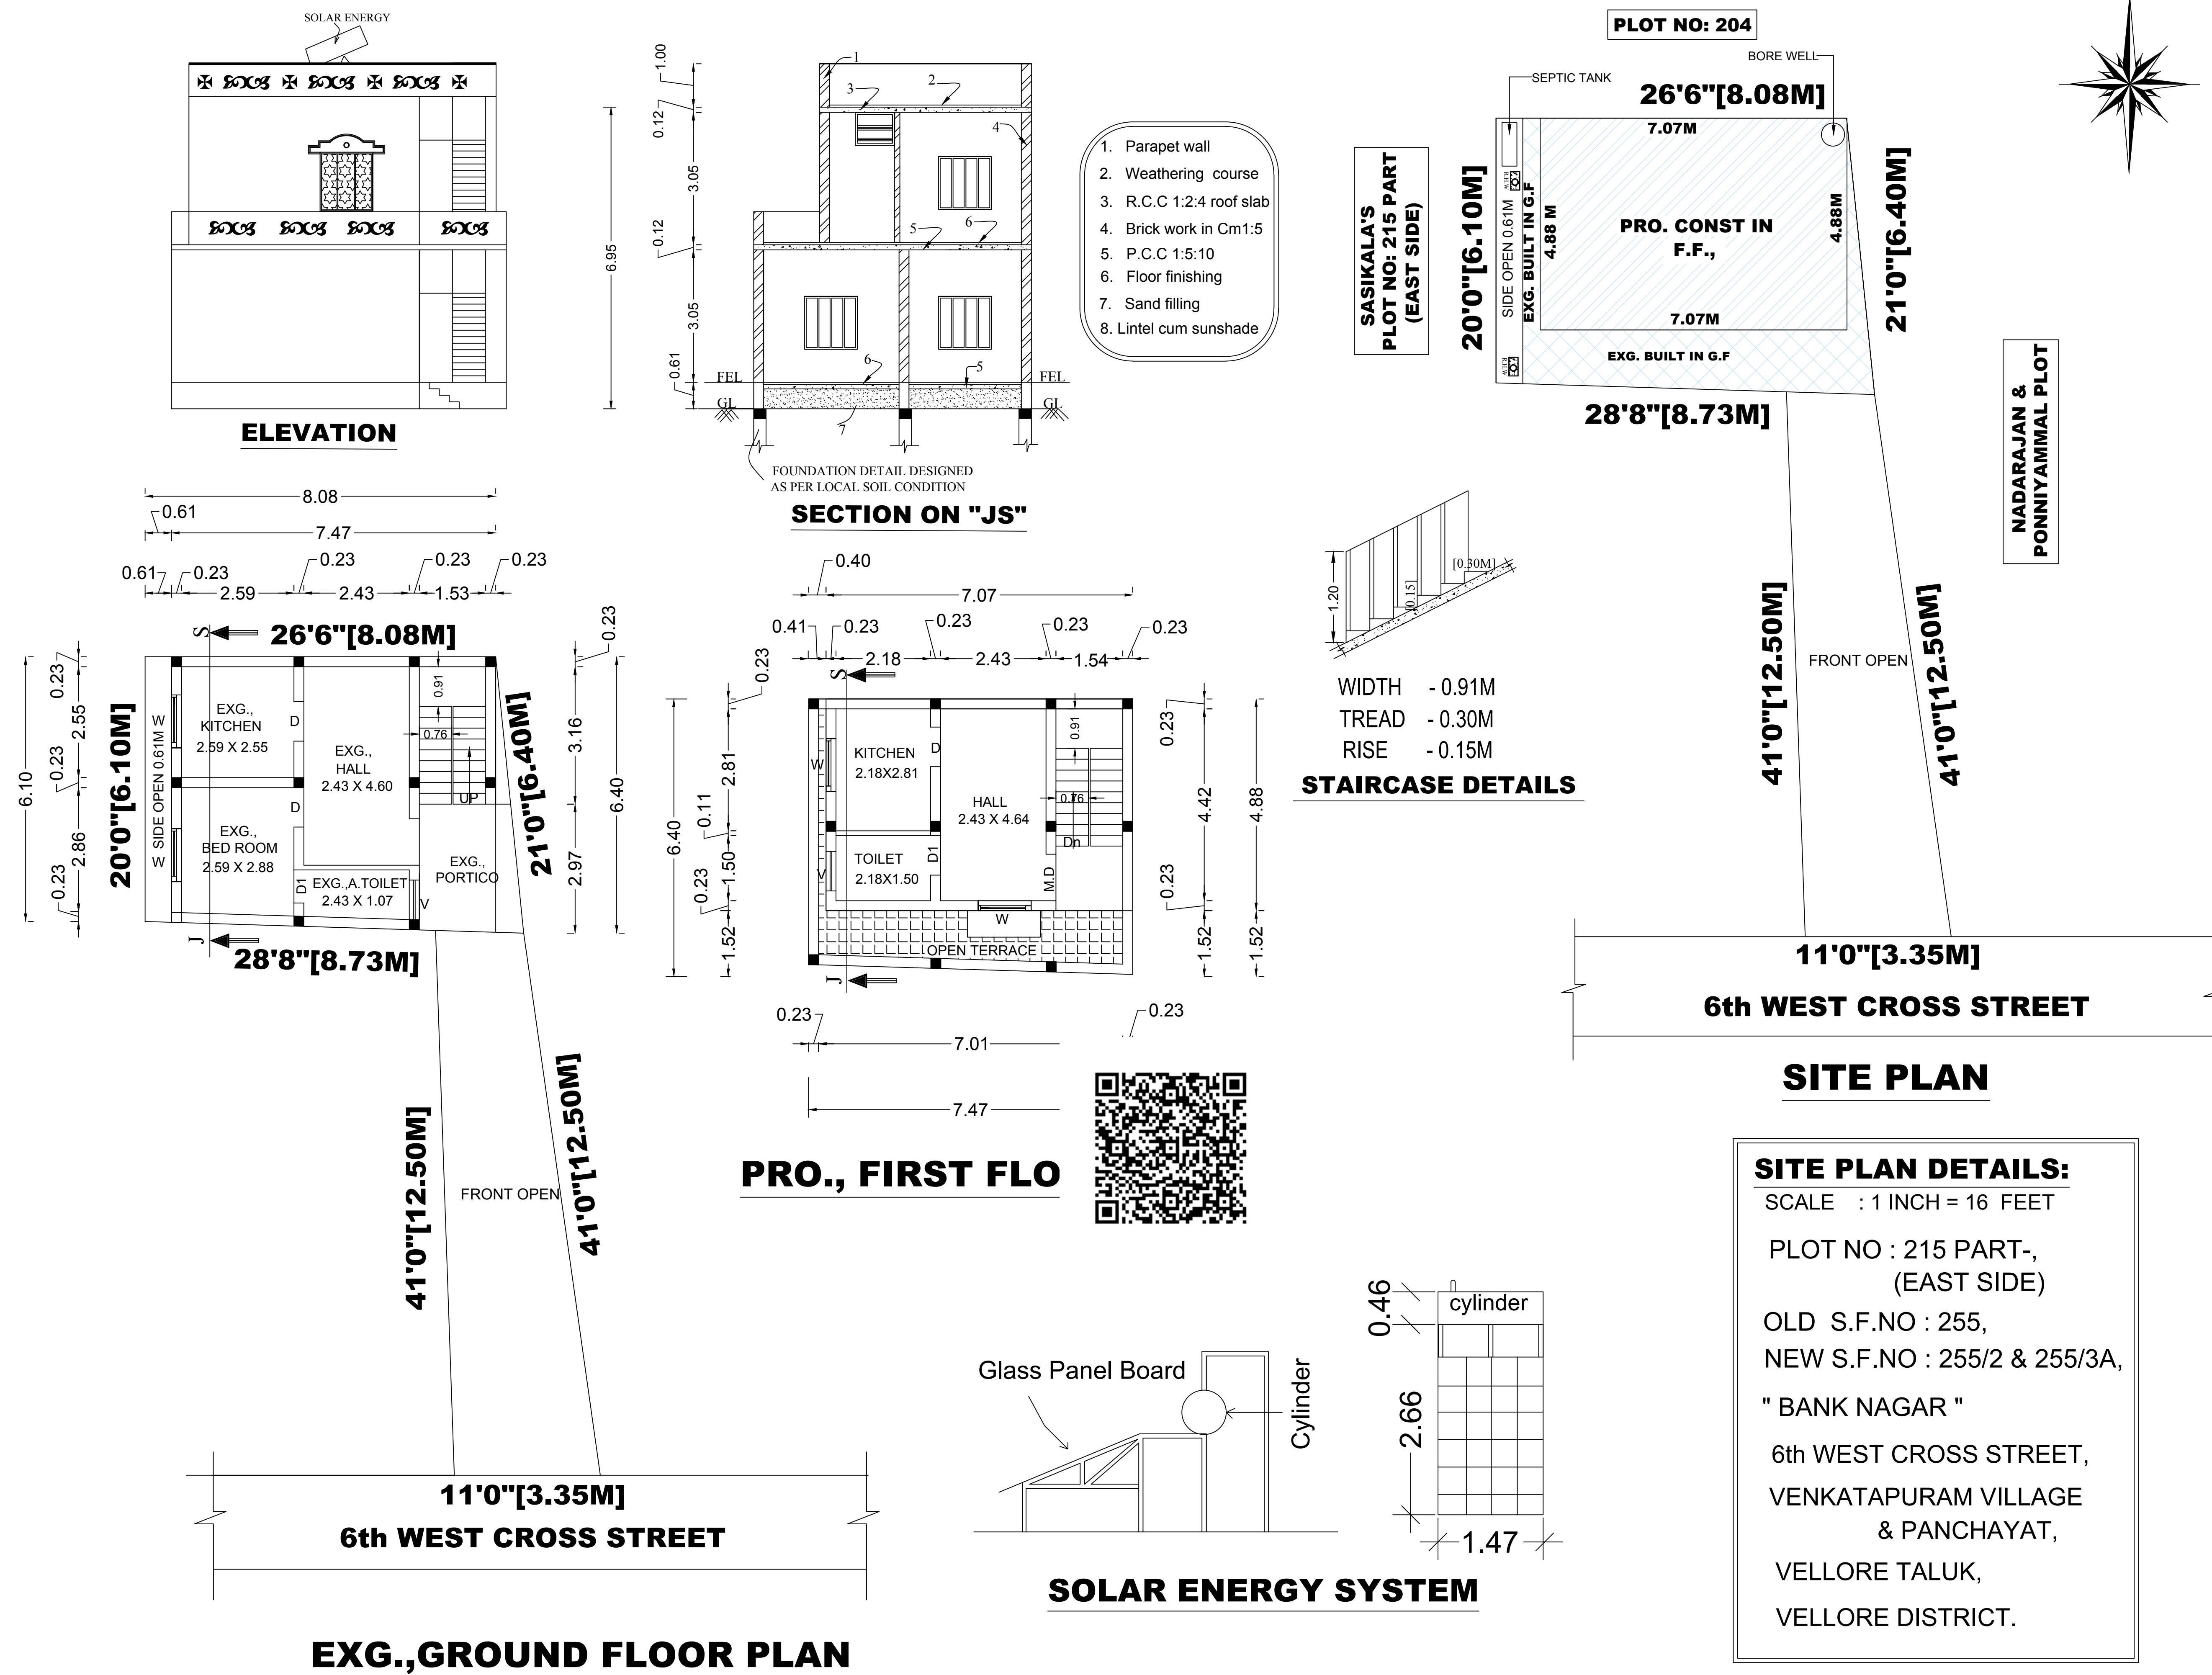

OFFICE USE:

SPECIFICATIONS

ALL THE DETAILS ARE SHOWN IN SECTION ON 'JS'
JOINERY DETAILS

	Ft	M
M D MAIN DOOR	3'6" X 7'0"	1.07 X 2.13
D DOOR	3'0" X 7'0"	0.91 X 2.13
D1 DOOR	2'6" X 7'0"	0.76 X 2.13
W WINDOW	5'0" X 4'0"	1.52 X 1.22
V VENTILATOR	3'0" X 3'0"	0.91 X 0.91

COLOUR INDEX

OWNER'S BOUNDARY SHOWN IN GREEN	
EXISTING BUILDING SHOWN IN BLUE	
PROPOSED ADD.,CONSTRUCTION SHOWN IN RED	
EXISTING ROAD SHOWN IN YELLOW	

AREA DETAILS

	Sq.ft	Sq.m
TOTAL AREA OF THE SITE	928.00	86.21
EXISTING GROUND FLOOR AREA	501.18	46.56
PROPOSED ADDIT FIRST FLOOR AREA	371.37	34.50
OPEN AREA OF THE SITE	426.82	39.65

FLOOR SPACE INDEX

FLOOR AREA RATIO = $\frac{\text{All Floor area}}{\text{Plot area}}$
= $\frac{81.06}{86.21}$ = 0.94 < 2.00

NO OF DWELLING UNIT - 1 NOS

OWNER'S SIGNATURE

REGISTERED ENGINEER SIGNATURE