
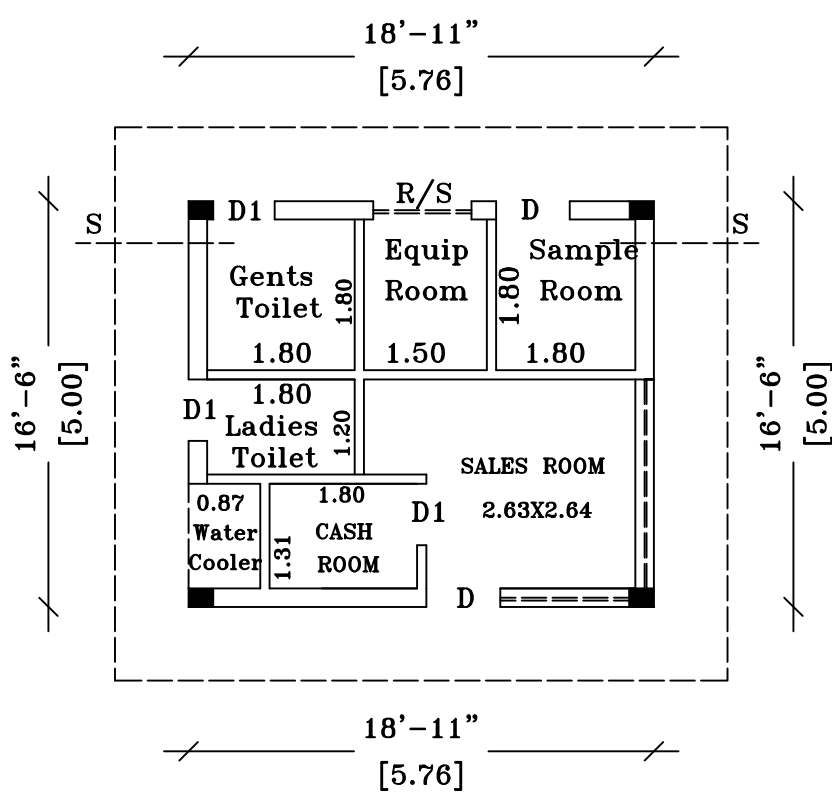
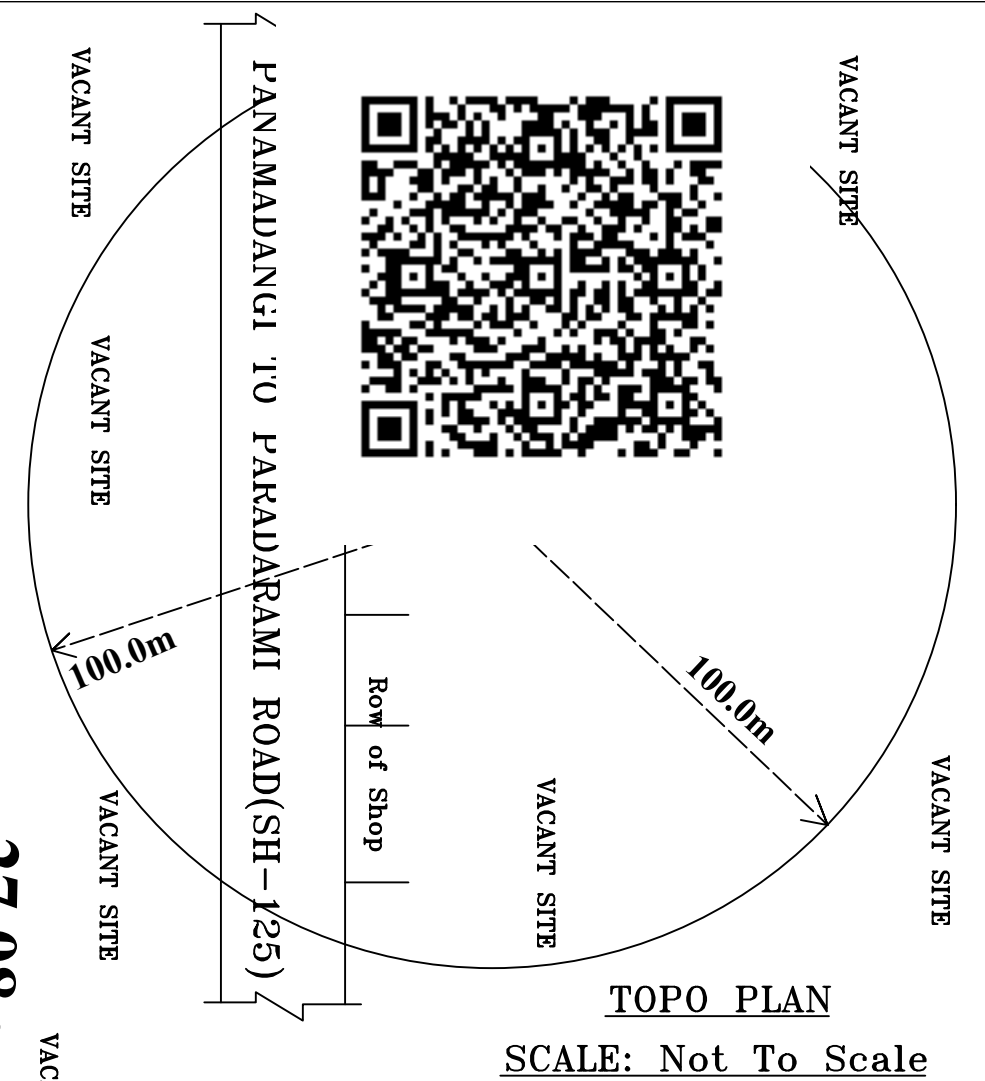


The image contains two architectural drawings of a building section, labeled 'ELEVATION' and 'SECTION ON 'AA''.



ELEVATION: This drawing shows the front view of the building. It features a central window with a door below it. The overall height is indicated as 10'-0" [3.05]. The width of the building is indicated as 2'-0" [0.61].

SECTION ON 'AA': This drawing shows a cross-section of the building. It includes the following components and dimensions:



- Parapet wall:** The topmost wall structure.
- Weathering course:** A layer below the parapet wall.
- R.C.C 1:2:4 roof slab:** The roof structure.
- Brick work in Cm1:5:** The main wall structure.
- Floor finishing:** The top layer of the floor.
- P.C.C 1:4:8:** The concrete base for the floor.
- Ground Level R.C.C. Beam:** The horizontal structural member at ground level.
- R.C.C.Column foundation detail at Section A-B:** The foundation for the columns.
- Sand filling:** The material used for the ground level.
- Dimensions:**
 - Overall height: 10'-0" [3.05]
 - Height from ground level to the top of the parapet wall: 3'-0" [0.91]
 - Height from ground level to the top of the floor finishing: 2'-0" [0.61]
 - Height from ground level to the top of the P.C.C 1:4:8: 2'-0" [0.61]
 - Height from ground level to the top of the R.C.C. Column foundation: 2'-0" [0.61]
 - Height from ground level to the top of the R.C.C. Beam: 2'-0" [0.61]
 - Height from ground level to the top of the R.C.C. Column foundation: 2'-0" [0.61]
 - Height from ground level to the top of the R.C.C. Column foundation: 2'-0" [0.61]

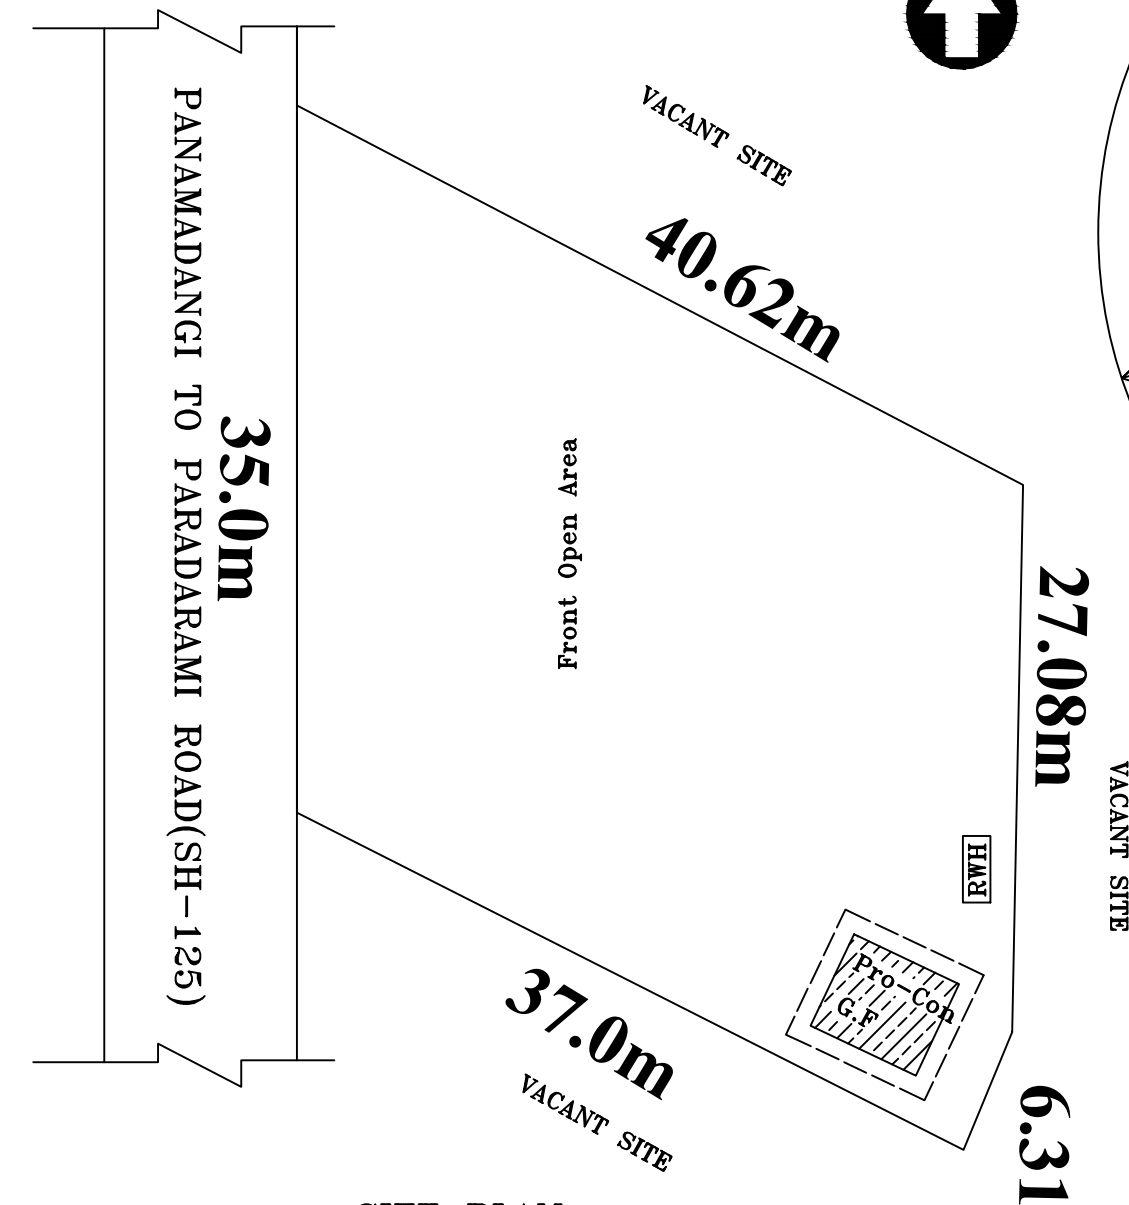

RAIN WATER HARVEST UNIT

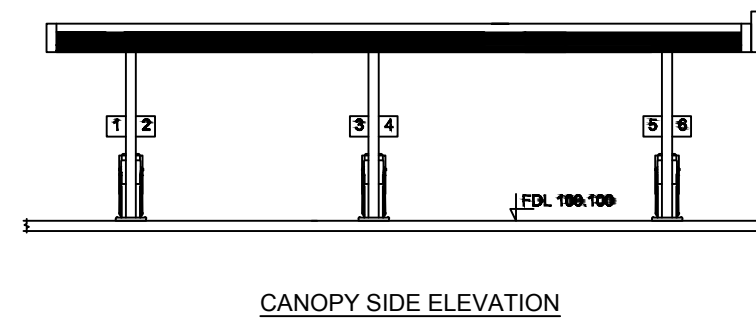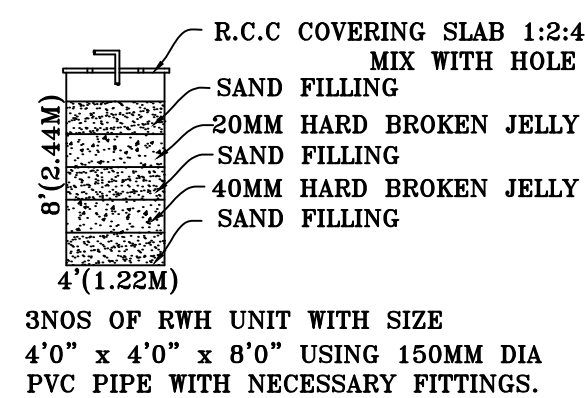


CANOPY SIDE ELEVATION

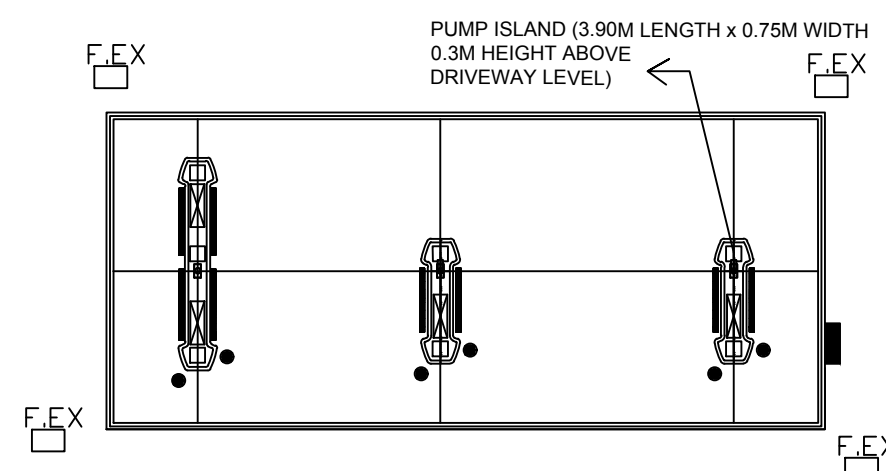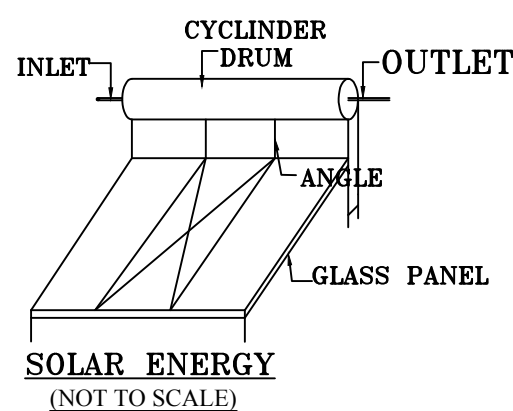


CANOPY PLAN

GROUND FLOOR PLAN
(PPGL SHEET ROOF BUILDING)

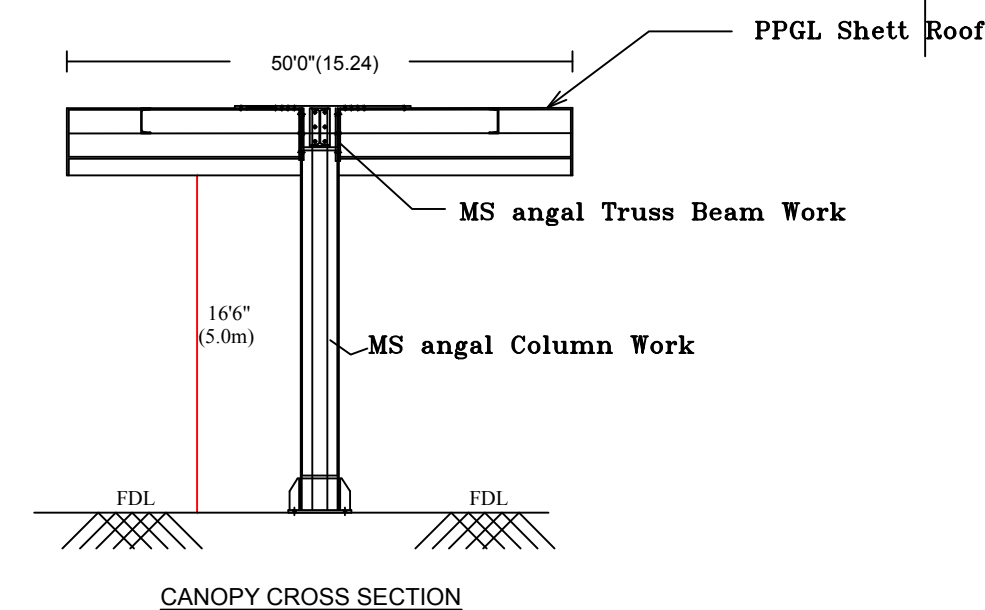


CANOPY CROSS SECTION

COLUMN DETAILS

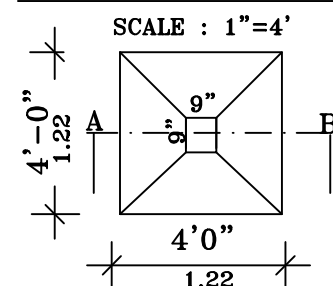



PLAN

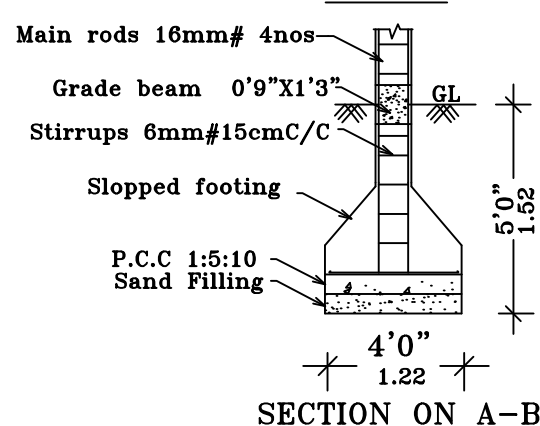

SECTION ON A-B

<u>STAIRCASE</u>	<u>FT</u>	<u>M</u>
STAIRWIDTH	3'3"	1.00m
TREAD	0'10"	0.25m
RISE	0'7"	0.17m

SEPTIC TANK DETAILS

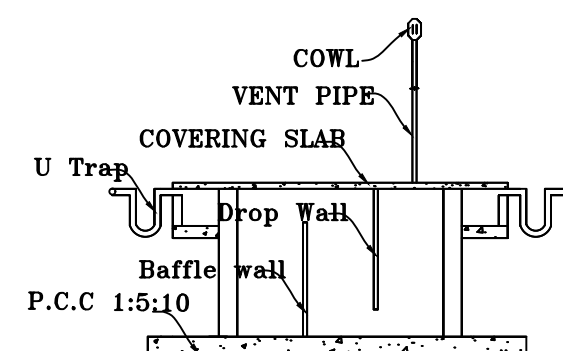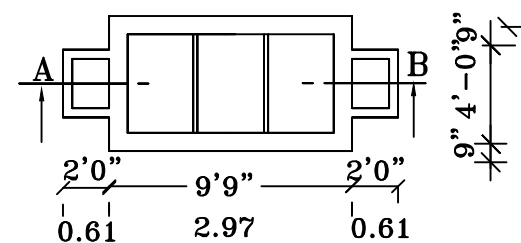

Using 'U' type trap 2 Nos in inlet, outlet
Vent pipe will be covered with
Mosquito proof covering net in
inner side and top of vent pipe.

OFFICE USE

<u>AREA DETAILS</u>	<u>SQ.FT.</u>	<u>M²</u>
TOTAL AREA OF SITE	13218.40	1227.99
PROPOSED BUILDING IN G.F (RCC ROOF)	312.11	28.99
OPEN SPACE	12906.29	1199.00

<u>JOINERIES</u>		<u>FT</u>	<u>M</u>
RS	ROLLING SHUTTER	6'0" X 7'0"	1.83 X 2.13
D	DOOR	3'3" X 7'0"	1.00 X 2.13
D1	DOOR	2'6" X 7'0"	0.75 X 2.13
W1	WINDOW	3'3" X 4'6"	1.00 X 1.38
V	VENTILATOR	3'0" X 2'0"	0.91 X 0.61

LEGEND

OWNER'S BOUNDARY SHOWN IN GREEN	☐
PROPOSED CONSTRUCTION SHOWN IN RED	☐
EXISTING ROAD SHOWN IN YELLOW	☐
FIRE EXGHTINGUISHER SHOWN IN	☐


V.R. HARIKRISHNAN
Territory Manager (Retail)
Bharat Petroleum Corporation Ltd.
35, Vaidyanathan Street,
Tondiarpet, Chennai - 600 081.

APPLICANT'S SIGNATURE

S. SENAR, D.C.E.,
REGISTERED ENGINEER Gr-III
Regd. No. RE/032/2019/VCMC
"ANNAI ARUL COMPLEX"
27/10, 6th West Cross Road,
Gandhi Nagar, VELLORE - 632 003.
Cell : 93606 21174

ENGINEER