


PLAN SHOWING THE PROPOSED ADDITONAL CONSTRUCTION OF R.C.C TERRACED RESIDENTIAL BUILDING IN FIRST FLOOR

AT OLD S.F NO: 67/2(Part), NEW S.F NO: 67/13, DOOR NO: 6/59, MARIYAMMAN KOVIL STREET,


SENJI VILLAGE PANCHAYAT, K.V. KUPPAM TALUK, VELLORE DISTRICT.

SCALE : 1INCH = 8FEET (OR) 1CM=1M


OWNER NAME: Mr.S.BALAJI

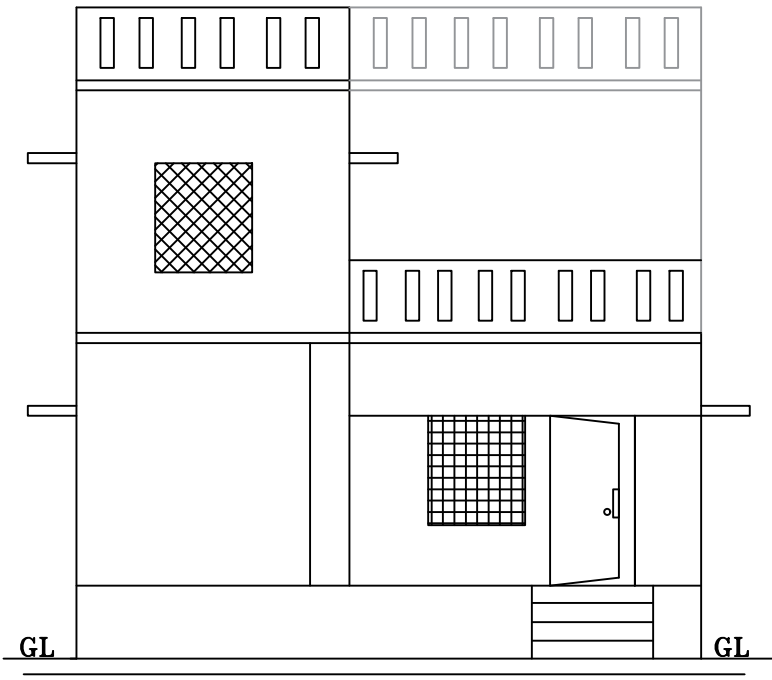

ELEVATION

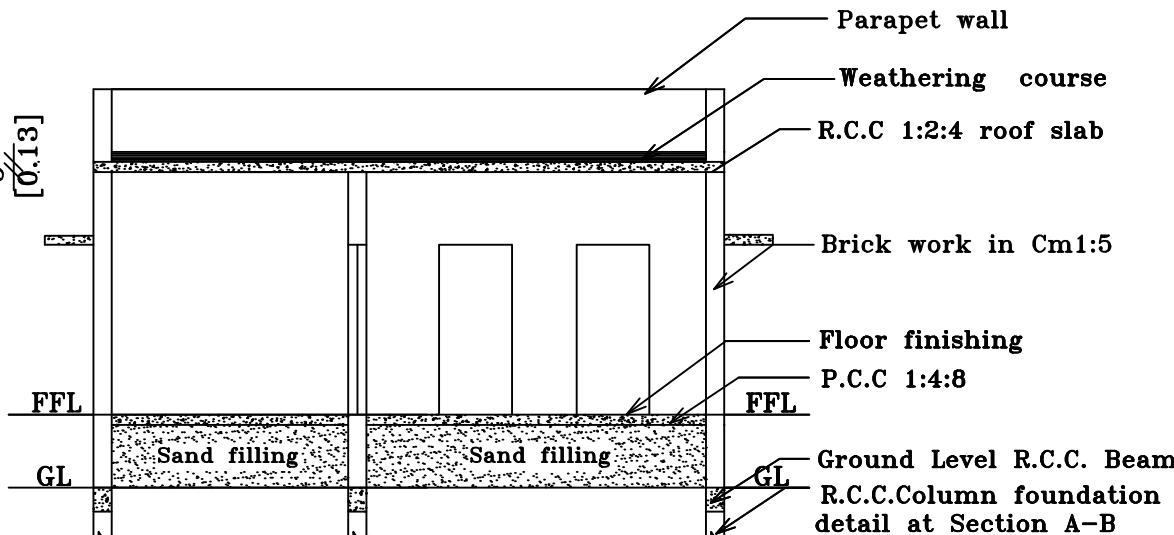


SECTION ON 'SK'

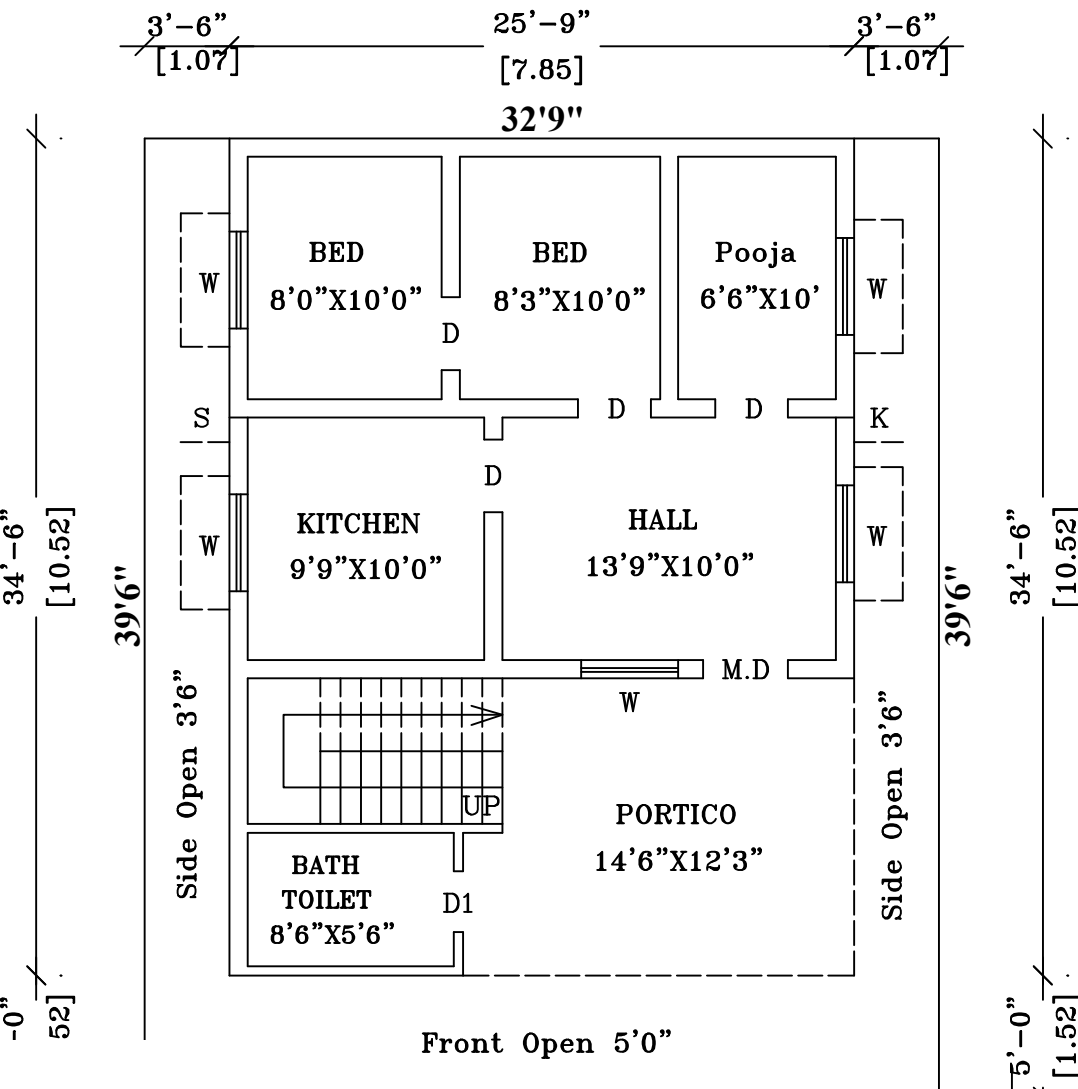

GROUND FLOOR PLAN


RCASE	FT	M
WIDTH	3'0"	0.91m
D	0'10"	0.25m
RISE	0'7"	0.17m

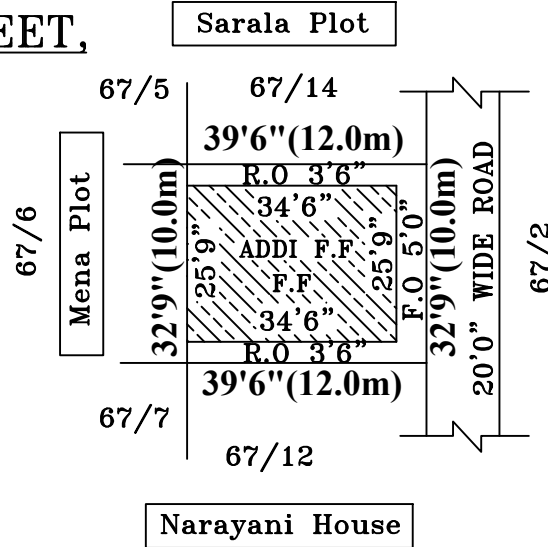


SITE PLAN

SCALE: 1INCH=33FEET

COLUMN DETAILS

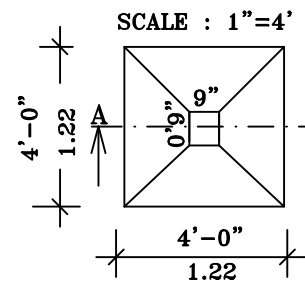


PLAN

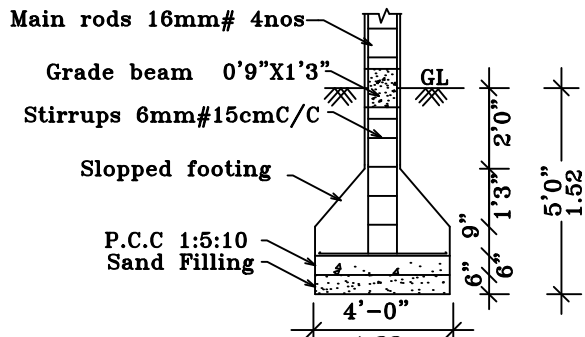


SECTION ON A-B

RAIN WATER HARVEST UNIT

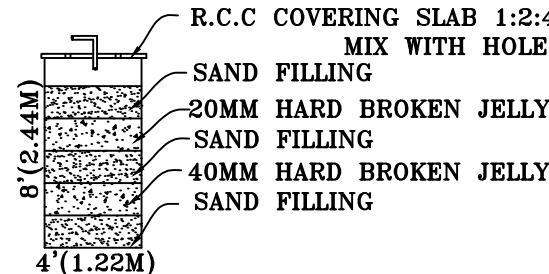


WASTE WATER RECYCLE UNIT

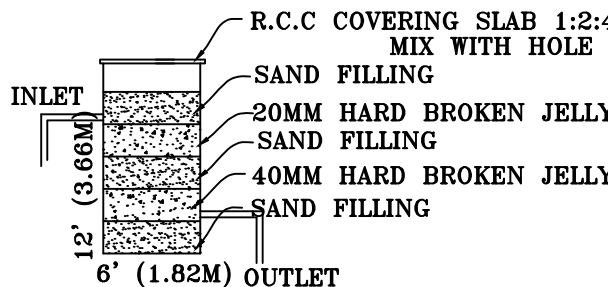

BATH & WASH BASIN PIPE LINE CONNECTION IS DIRECTLY CONNECTED TO THE RECTANGLE PIT FOR RECYCLING THE WASTE WATER.

SEPTIC TANK DETAILS

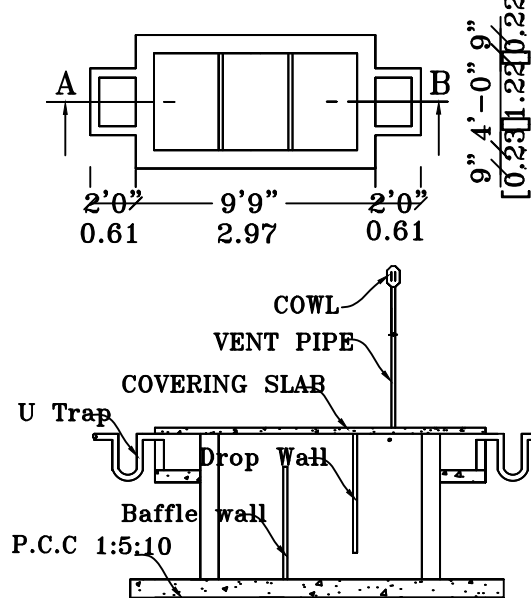

Using 'U' typetrap 2 Nos in inlet, outlet Vent pipe will be covered with Mosquito proof covering net in inner side and top of vent pipe.

AREA DETAILS	SQ.FT.	SQ.MT.
TOTAL AREA OF THE SITE	1291.50	120.00
EXISTING BUILDING IN G.F	888.37	82.53
OPEN SPACE	403.13	37.46
PROPOSED BUILDING IN F.F	376.28	34.95

JOINERIES	FT	M
M.D DOOR	3'6" X 7'0"	1.07 X 2.13
D DOOR	3'3" X 7'0"	1.00 X 2.13
D1 DOOR	2'6" X 7'0"	0.76 X 2.13
W WINDOW	4'0" X 4'6"	1.22 X 1.38
V VENTILATOR	2'0" X 2'0"	0.61 X 0.61
GW GRILLWINDOW	4'0" X 4'6"	1.21 X 1.38

LEGEND

OWNER'S BOUNDARY SHOWN IN GREEN	
PROPOSED CONSTRUCTION SHOWN IN RED	
EXISTING BUILDING SHOWN IN BLUE	
EXISTING ROAD SHOWN IN YELLOW	

OFFICE USE

ENGINEER

APPLICANT'S SIGNATURE