


PLAN SHOWING THE PROPOSED CONSTRUCTION OF R.C.C TERRACED RESIDENTIAL BUILDING IN GROUND & FIRST FLOOR


AT OLD S.F NO: 440/2E, NEW S.F NO: 440/2E8, PLOT NO: 73, SRI NAGAR, BRAMMAPURAM VILLAGE PANCHAYAT,

KATPADI TALUK, VELLORE DISTRICT. SCALE : 1INCH = 8FEET (OR) 1CM=1M


OWNER NAME: Mrs.P.DEVI

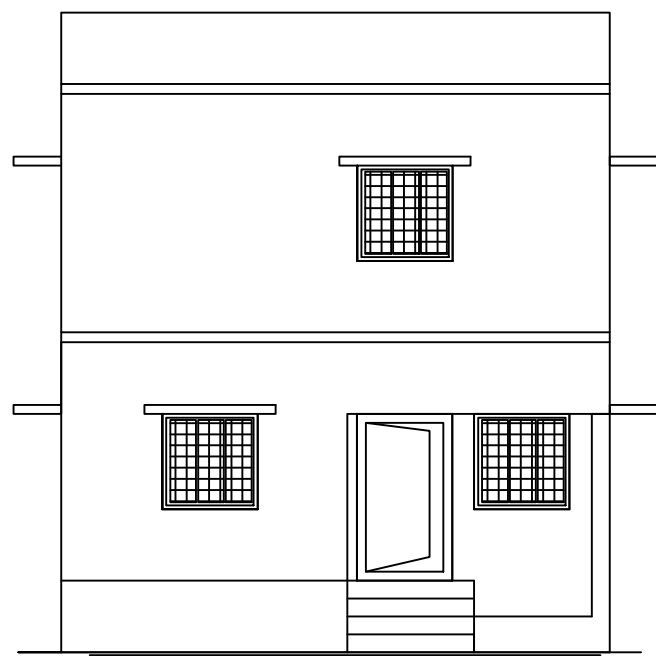

ELEVATION

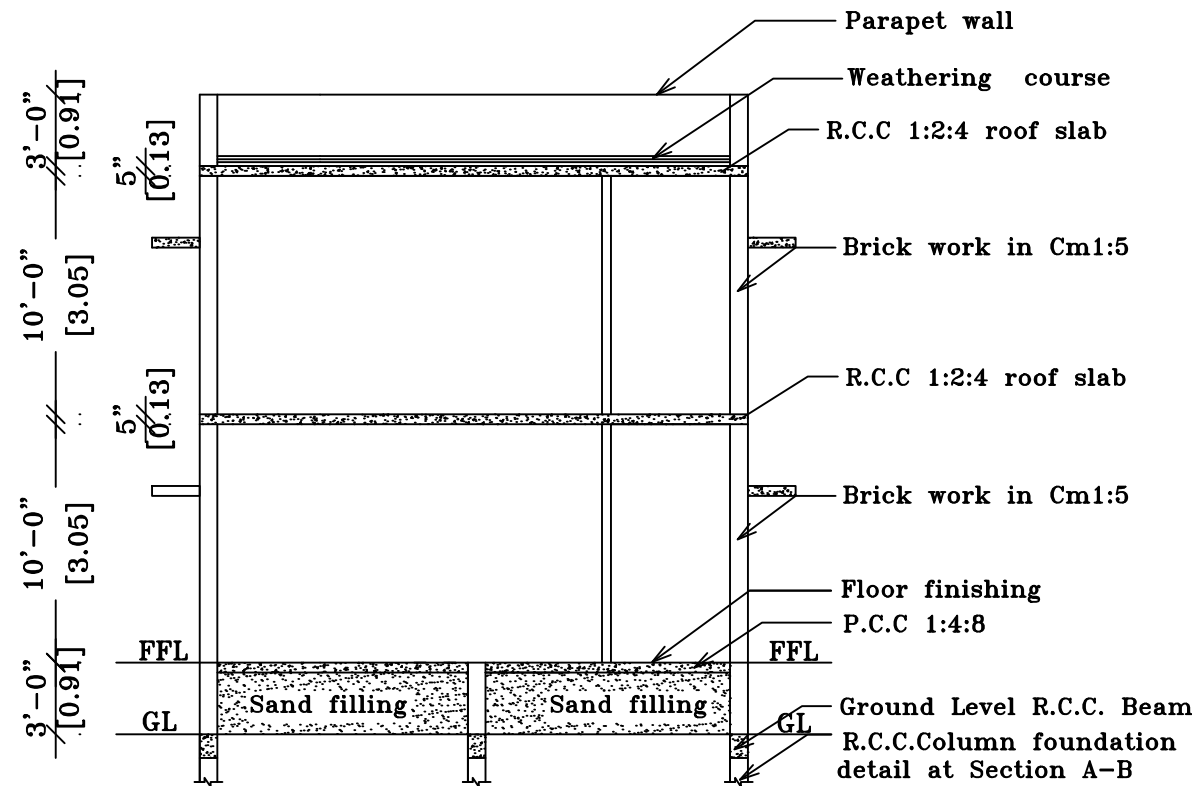


SECTION ON 'SS'

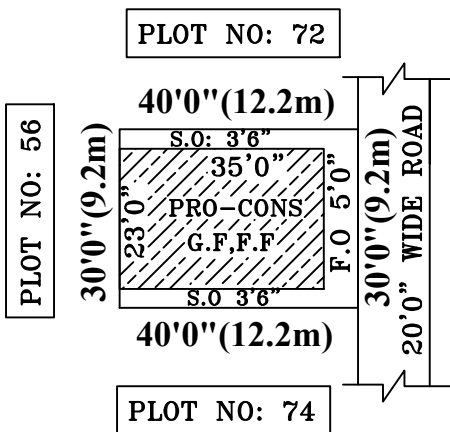


SITE PLAN

SCALE: 1INCH=33FEET

COLUMN DETAILS


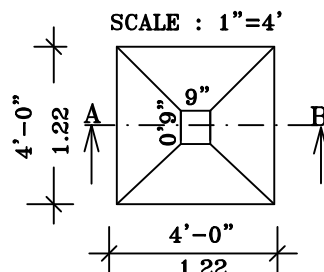


PLAN

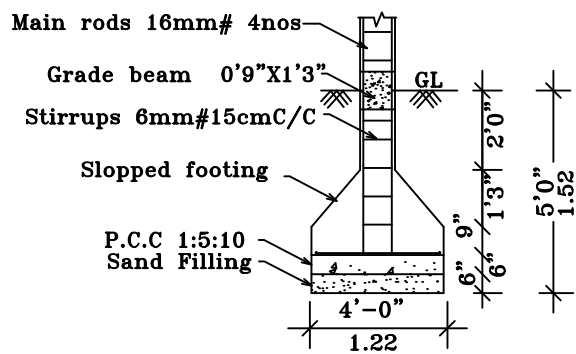


SECTION ON A-B

SEPTIC TANK DETAILS

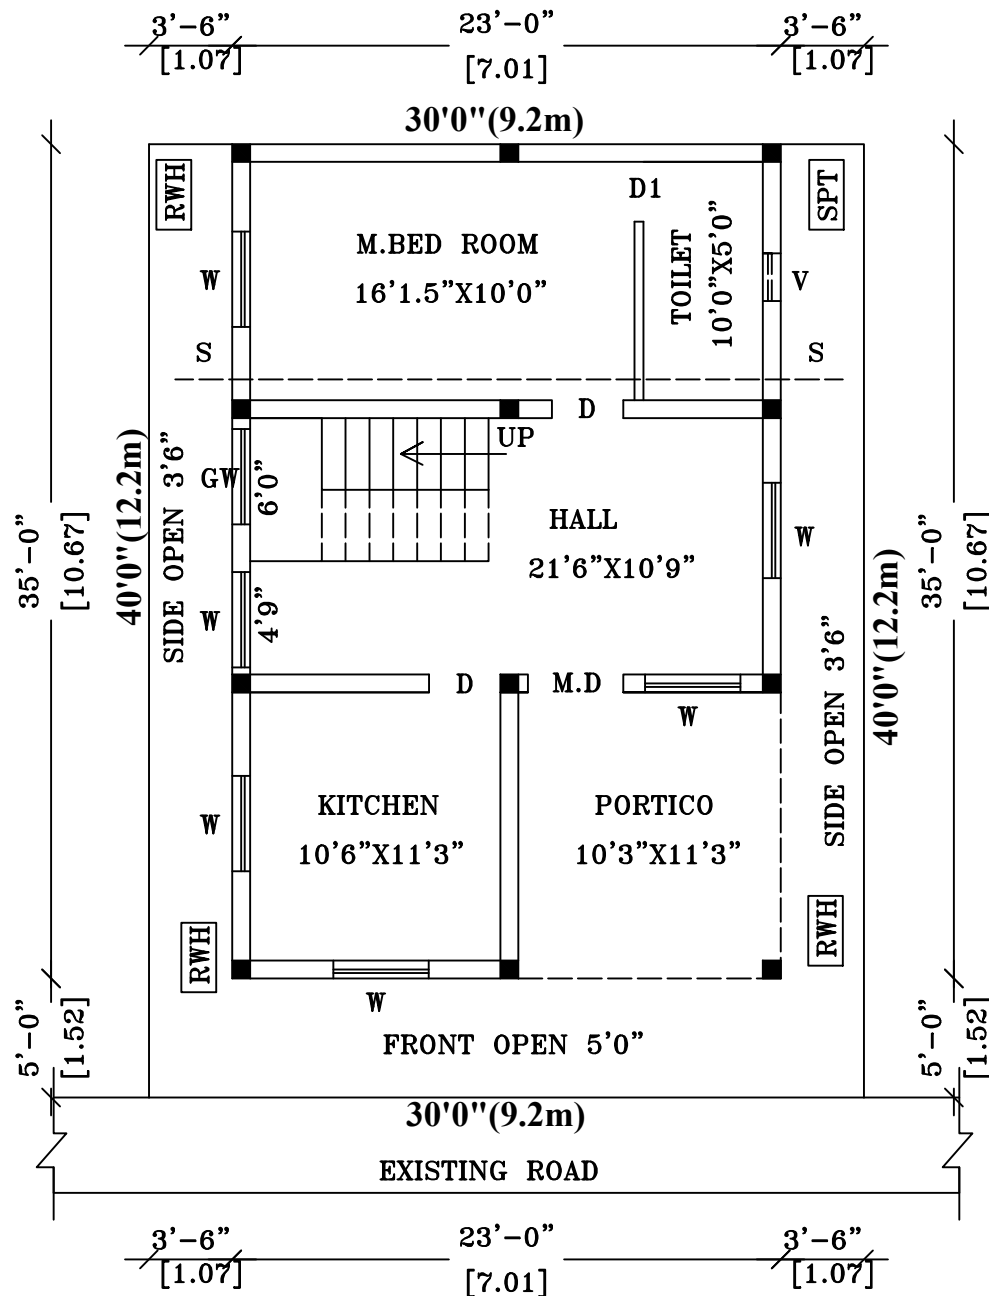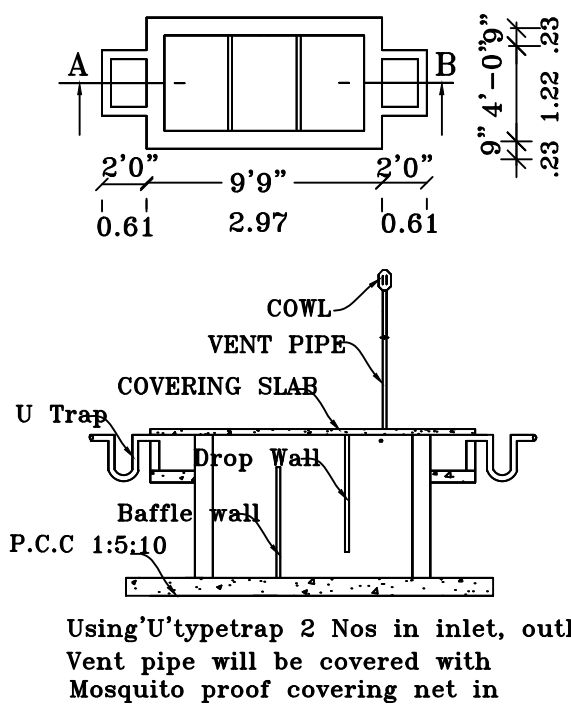


GROUND FLOOR PLAN

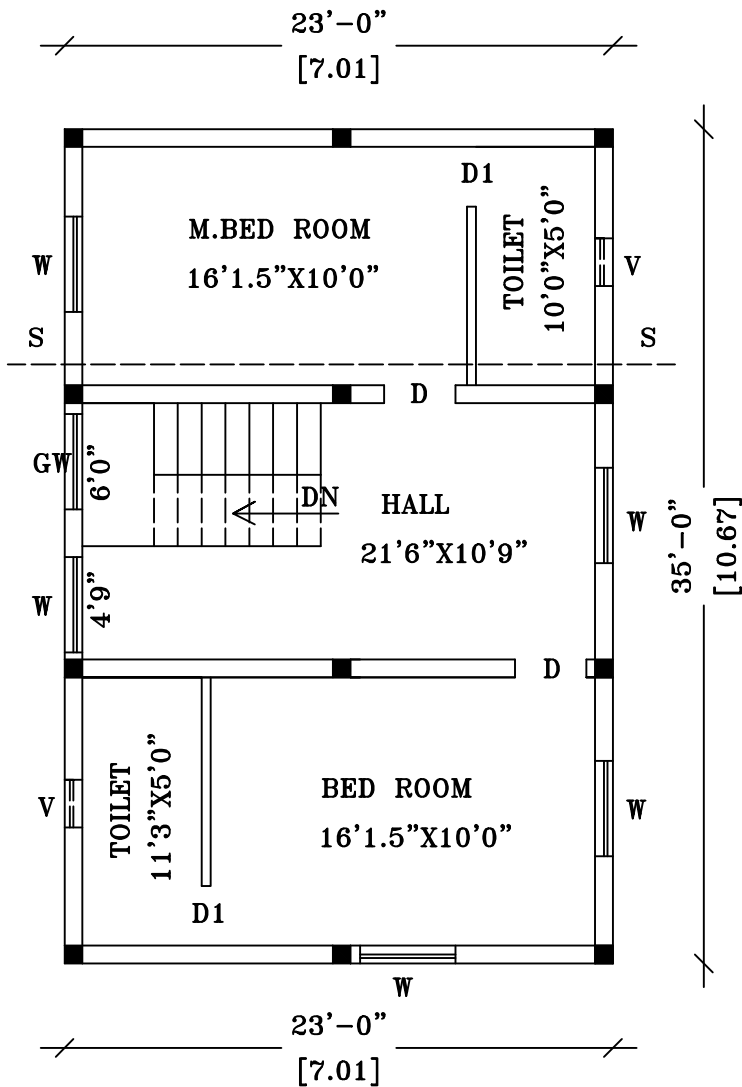


FIRST FLOOR PLAN

RAIN WATER HARVEST UNIT

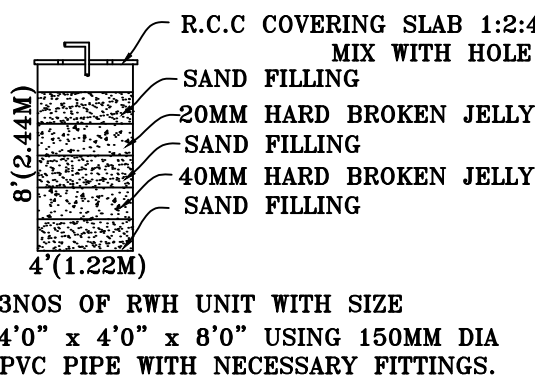

STAIRCASE	FT	M
STAIRWIDTH	3'0"	0.91m
TREAD	0'10"	0.25m
RISE	0'7"	0.17m

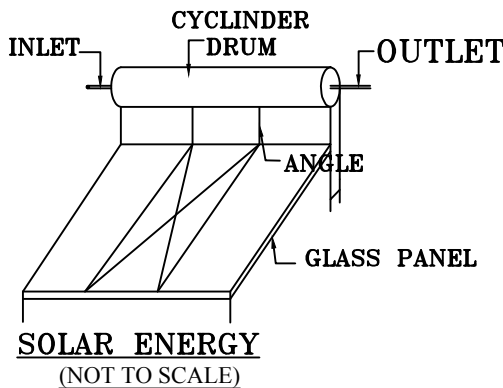

SOLAR ENERGY
(NOT TO SCALE)

AREA DETAILS		SQ.FT.	SQ.MT.
TOTAL AREA OF THE SITE		1200.00	111.50
PROPOSED BUILDING IN G.F		805.00	74.78
OPEN SPACE		395.00	36.72
PROPOSED BUILDING IN F.F		805.00	74.78

JOINERIES		FT	M
M.D	DOOR	3'6" X 7'0"	1.06 X 2.13
D	DOOR	3'3" X 7'0"	1.00 X 2.13
D1	DOOR	2'6" X 7'0"	0.76 X 2.13
W	WINDOW	4'0" X 4'6"	1.21 X 1.38
V	VENTILATOR	3'0" X 2'0"	0.91 X 0.61
GW	GRILLWINDOW	4'0" X 4'6"	1.21 X 1.38

LEGEND

OWNER'S BOUNDARY SHOWN IN GREEN	
PROPOSED CONSTRUCTION SHOWN IN RED	
EXISTING ROAD SHOWN IN YELLOW	

OFFICE USE

S. SEKAR, D.C.E.,
REGISTERED ENGINEER Gr-III
Regd. No. RE/032/2019/VCMC
"ANNAI ARUL COMPLEX"
27/10, 6th West Cross Road,
Gandhi Nagar, VELLORE - 632 006.
Cell : 93606 21174

APPLICANT'S SIGNATURE

ENGINEER