



PLAN SHOWING PROPOSED CONSTRUCTION OF A HOUSE BUILDING IN GROUND FLOOR IN S.F.NO:69/1 & 69/3, PLOT NO: 25, ABDULLAPURAM, VELLORE TALUK, VELLORE DIST.

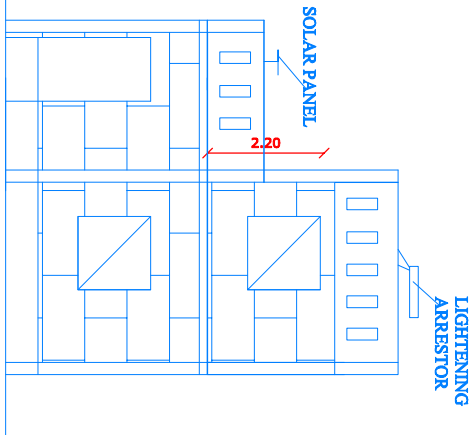


FRONT ELEVATION

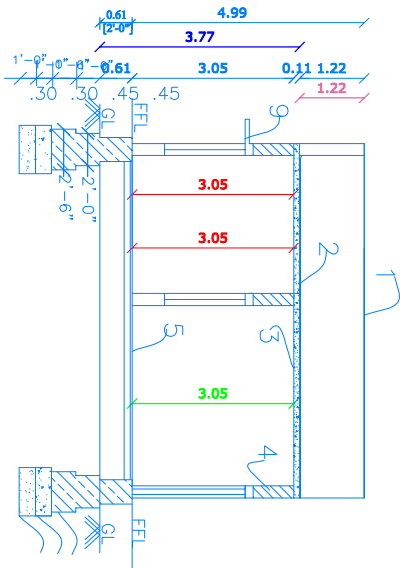

SECTION ON 'A-A'


SPECIFICATIONS

1. Parapet wall
2. Weathering course
3. R.C.C 1:2:4 roof slab
4. Brick work in Cm1:5
5. Floor finishing
6. P.C.C 1:4:8
7. Sand filling
8. R.R.Masonry in Cm 1:6.
9. Lintel cum Sunshade

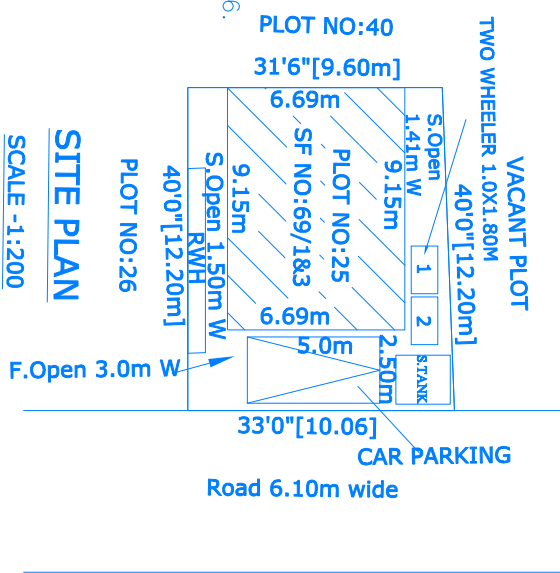


SITE PLAN


SCALE -1:200

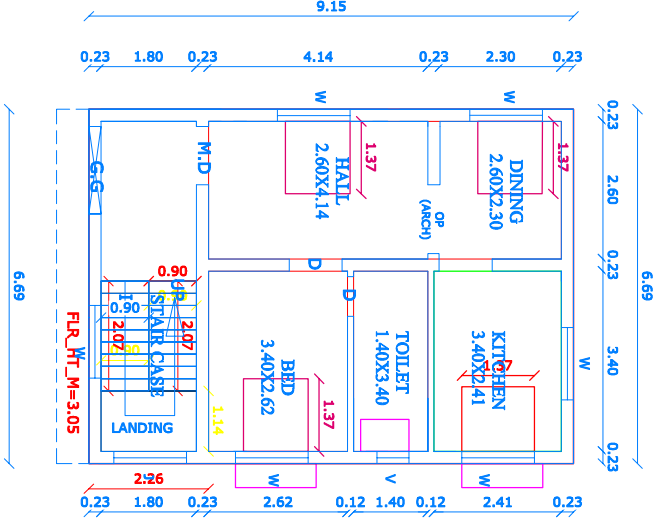

GROUND FLOOR PLAN

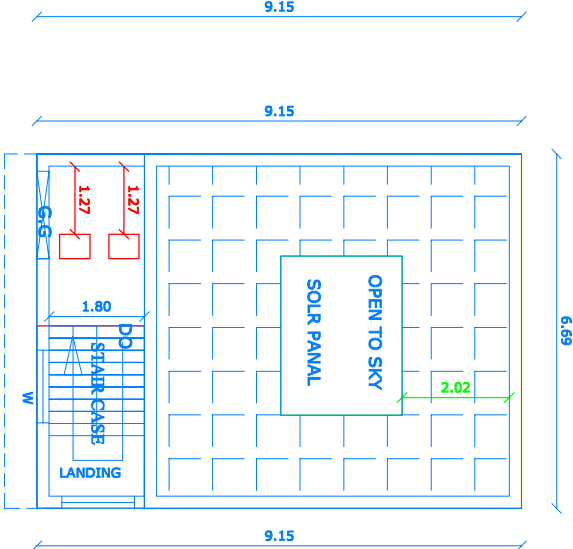


TERRACE FLOOR PLAN

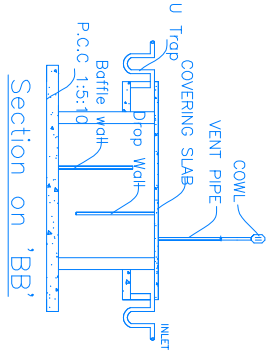

Section on 'BB'

Using 'U' type trap 2 Nos in inlet, outlet & Vent pipe will be covered with Mosquito proof covering set in inner side and top of vent pipe.

SEPTIC TANK DETAILS

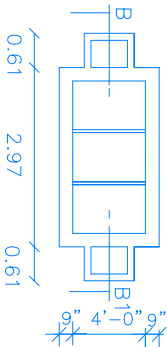

JOINERY DETAILS:


Main Door - M.D. 4'0" X 7'0" (1.22m X 2.13m)
Door - D. 3'9" X 7'0" (1.09m X 2.13m)
Door - D. 2'6" X 7'0" (0.76m X 2.13m)
Window - W. 4'0" X 6'0" (1.22m X 1.83m)
Window - W. 3'0" X 6'0" (0.91m X 1.83m)
Glass Window - G.W. 3'0" X 10'0" (0.91m X 3.05m)

COLOUR INDEX

OWNER'S BOUNDARY SHOWN IN GREEN.....
PROPOSED CONSTRUCTION SHOWN IN RED...
EXISTING ROAD SHOWN IN YELLOW.....
TOTAL AREA OF THE SITE 1290.00 - 119.94
AREA OF THE PRO. CONST. IN G.F. 658.88 - 61.21
AREA OF THE OPEN SPACE 631.12 - 58.63

AREA DETAILS

APPLICANT SIGNATURE

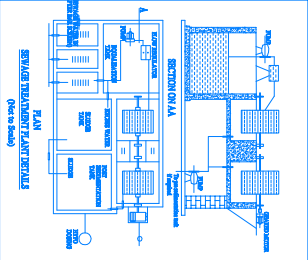

REGISTERED ENGINEER