



PLAN SHOWING THE PROPOSED CONSTRUCTION OF GROUND, FIRST & SECOUND FLOOR RESIDENTIAL BUILDING,
AT PLOT No.60, S.F.No.52/1, (SUB DIVISION S.F.No.52/1A), SRI BALAJI NAGAR, THUTHIPATTU VILLAGE,
KANIYAMBADI UNION , VELLORE TALUK & DISTRICT. SCALE 1:100.

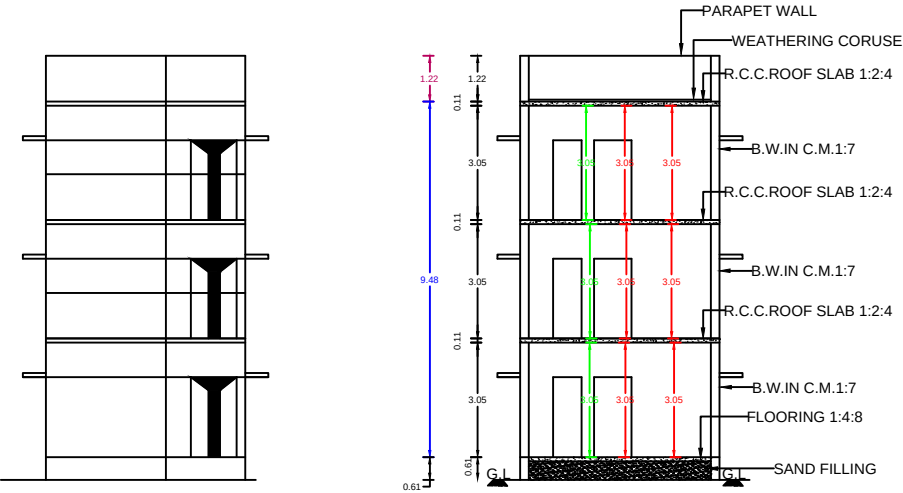

ELEVATION

SECTION ON "AA"

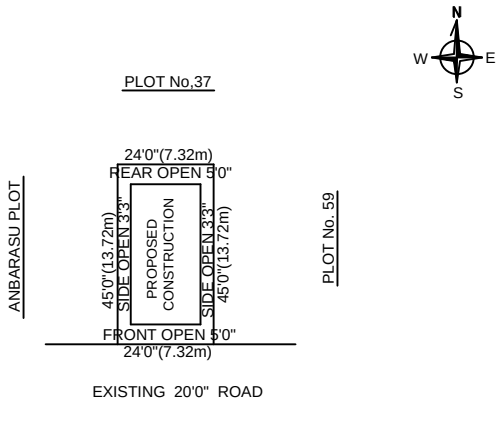

SITE PLAN:

PLOT No.60,
S.F.No.52/1,
(SUB DIVISION S.F.No.52/1A),
SRI BALAJI NAGAR,
THUTHIPET VILLAGE,
KANIYAMBADI UNION,
VELLORE TALUK & DISTRICT.
SCALE 1:400.

LEGEND


OWNER BOUNDARY SHOWN IN GREEN
PROPOSED BUILDING SHOWN IN RED
EXISTING ROAD SHOWN IN YELLOW

AREA DETAILS


	SQ.FT	SQ.M.
TOTAL AREA OF THE SITE	1080.00	100.34
PROPOSED GROUND FLOOR AREA	612.50	56.90
PROPOSED FIRST FLOOR AREA	612.50	56.90
PROPOSED SECOND FLOOR AREA	612.50	56.90
OPEN AREA IN THE SITE	467.50	43.44

JOINERIES






M.D	MAIN DOOR	4'0" X 7'0"	1.22 X 2.13
D	DOOR	3'3" X 7'0"	1.00 X 2.13
D1	DOOR	2'6" X 7'0"	0.76 X 2.13
W	WINDOW	3'3" X 7'0"	1.00 X 1.37
V	VENTILATER	3'3" X 2'0"	1.00 X 0.61

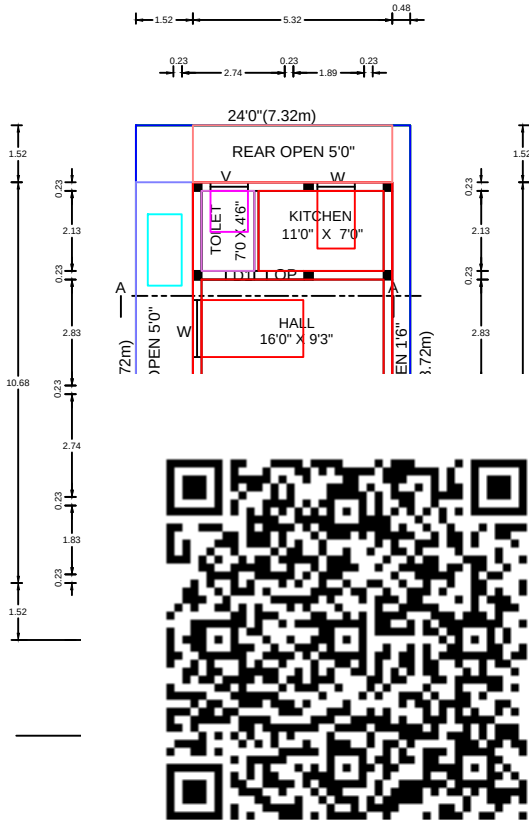

FIRST FLOOR PLAN

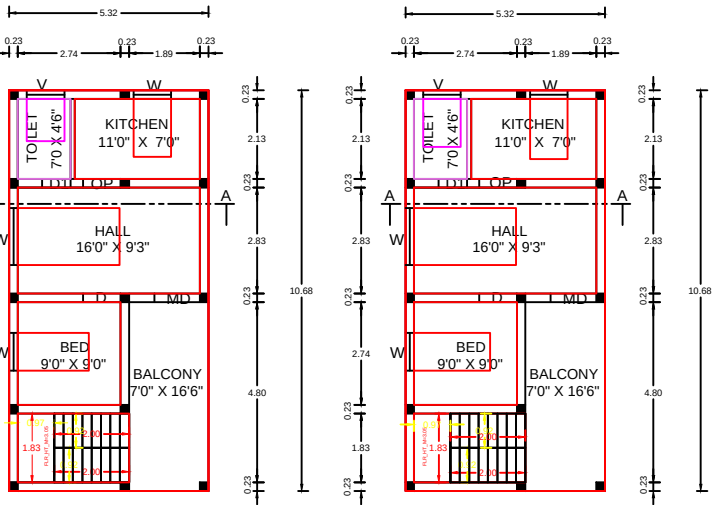

SECOND FLOOR PLAN

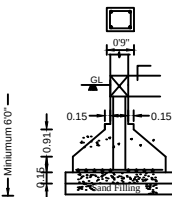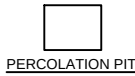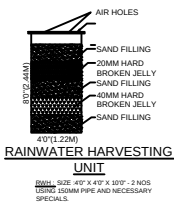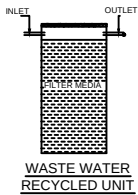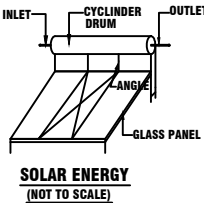

[Handwritten Signature]

APPLICANT SIGNATURE

[Handwritten Signature]
Er. M. MURALI, D.C.E.,
Consulting Engineer & Registered Engineer
VCMC Grade-III Reg. No. RE / 052 / 2019
M.R. BUILDERS
No. 427, First Floor, Brindavan Complex,
(Opp. Madras Matric. Hr. Sec. School)
OTTERI, VELLORE - 632 002.
Cell : 94431 08115

ENGINEER SIGNATURE