

PLAN SHOWING THE PROPOSED CONSTRUCTION OF GROUND & FIRST FLOOR RESIDENTIAL BUILDING,
RESIDENTIAL BUILDING, AT PLOT No.19, S.F.No.173/2H, THUTHIPATTU VILLAGE, KANIYAMBADI UNION,
VELLORE TALUK, VELLORE DISTRICT. SCALE 1:100.

LEGEND:

- OWNER BOUNDARY SHOWN IN GREEN
PROPOSED BUILDING SHOWN IN RED
EXISTING ROAD SHOWN IN YELLOW

AREA DETAILS:


	SQ.FT	SQ.M.
TOTAL AREA OF THE SITE	1128.00	104.79
PROPOSED GROUND FLOOR AREA	675.00	62.70
PROPOSED FIRST FLOOR AREA	675.00	62.70
OPEN AREA OF THE SITE	453.00	42.09

JOINERIES:




M.D	MAIN DOOR	4'0" X 7'0"	1.22 X 2.13
D	DOOR	3'3" X 7'0"	1.00 X 2.13
D1	DOOR	2'6" X 7'0"	0.76 X 2.13
W	WINDOW	3'3" X 7'0"	1.00 X 1.37
V	VENTILATER	3'3" X 2'0"	1.00 X 0.61

SITE PLAN:

PLOT No.19,
S.F.No.173/2H,
THUTHIPET VILLAGE,
KANIYAMBADI UNIAN,
VELLORE TALUK & DISTRIT.
SCALE 1:400

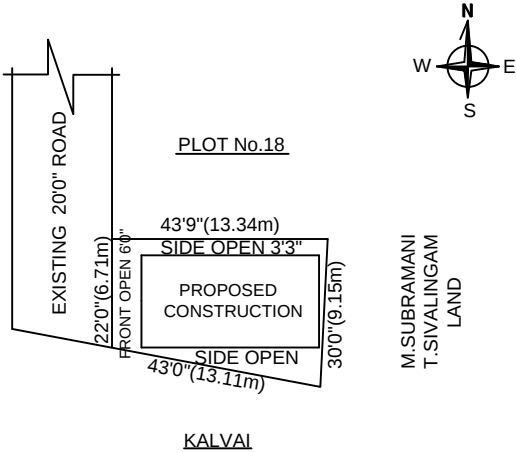


stair case Details

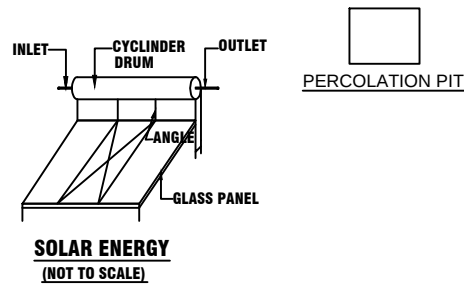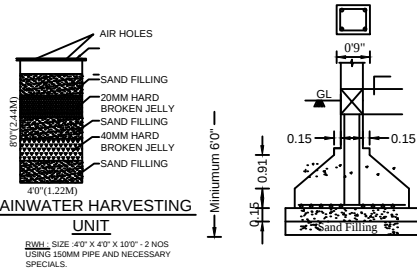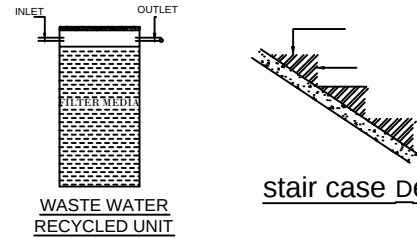


APPLICANT SIGNATURE

Er. M. MURALI, D.C.E.,
Consulting Engineer & Registered Engineer
VCMC Grade-III Reg. No. RE /052 / 2019
M.R. BUILDERS
No. 427, First Floor, Brindavan Complex,
(Opp. Madras Matric. Hr. Sec. School)
OTTERI, VELLORE - 632 002.
Cell : 94431 08175




ENGINEER SIGNATURE

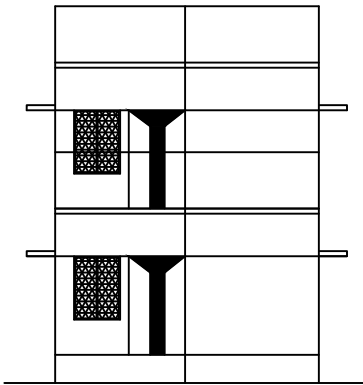

ELEVATION

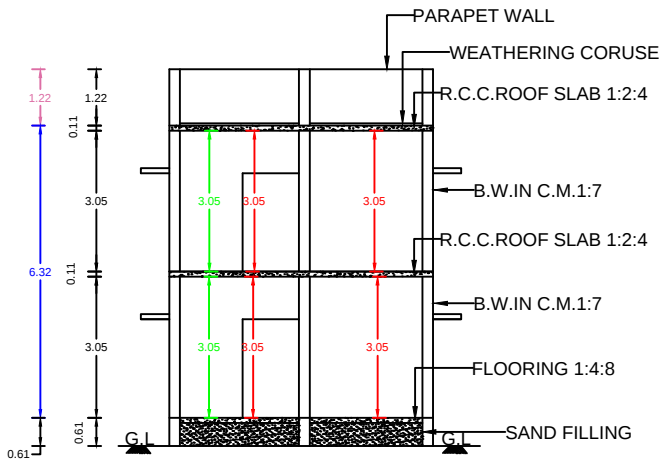

SECTION ON AA

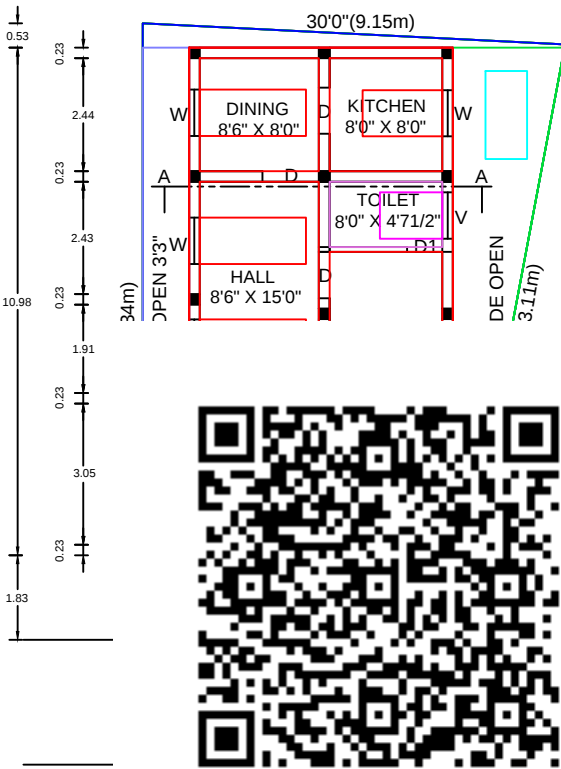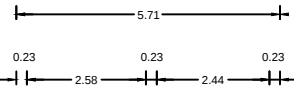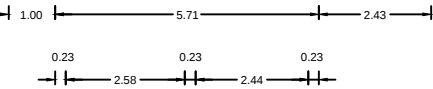

FIRST FLOOR PLAN

