


PLAN SHOWING THE PROPOSED CONSTRUCTION OF R.C.C TERRACED RESIDENTIAL BUILDING IN GROUND FLOOR

AT OLD S.F NO: 465/2A, NEW S.F NO: 465/76, PLOT NO: 8, PATTA NO: 2187, INDIRA NAGAR,


SEVOOR VILLAGE PANCHAYAT, KATPADI TALUK, VELLORE DISTRICT.

SCALE : 1INCH = 8FEET (OR) 1CM=1M OWNER NAME: Mr.C.RAMESH


FILE-8-646

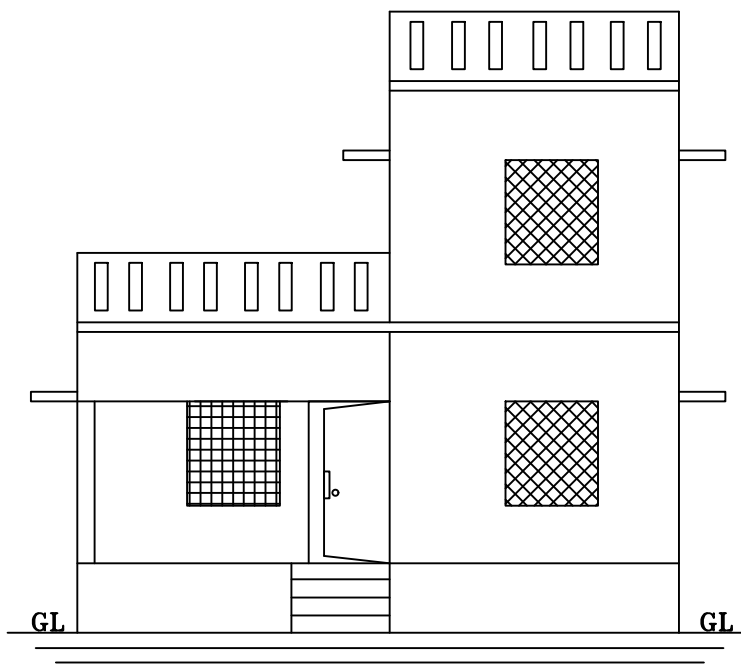

ELEVATION

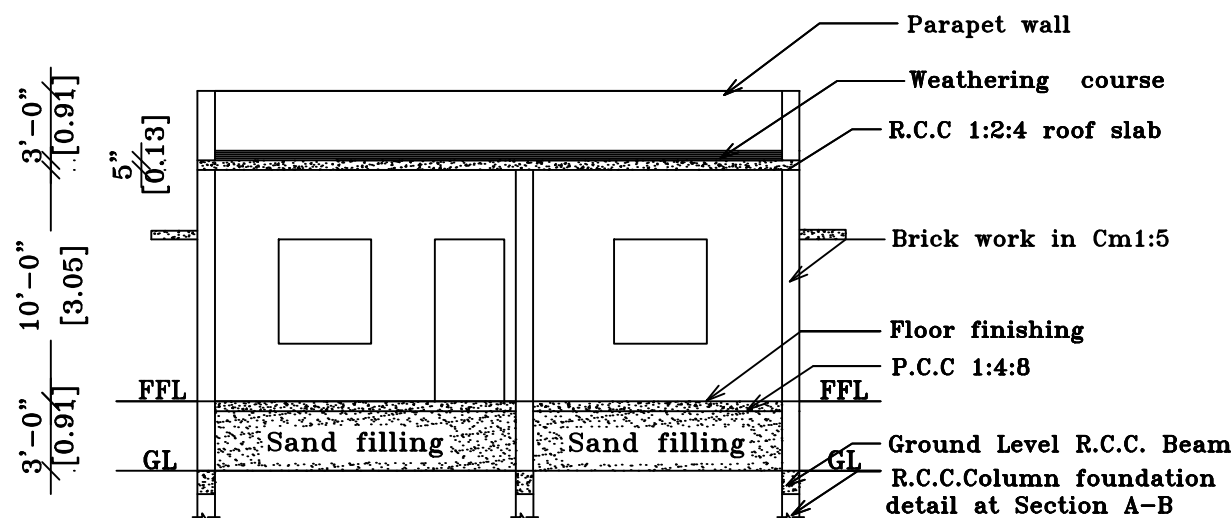


SECTION ON 'SK'

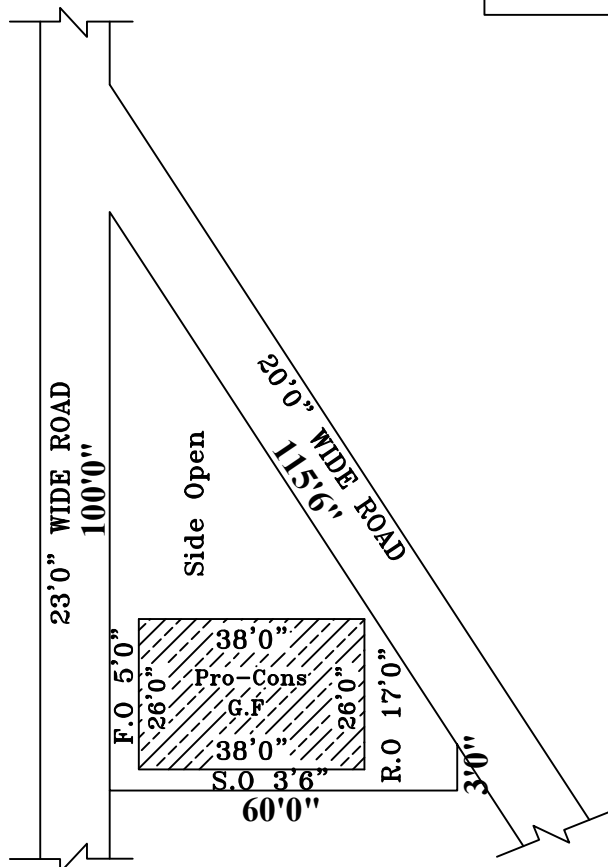

SITE PLAN


SCALE: 1INCH=33FEET

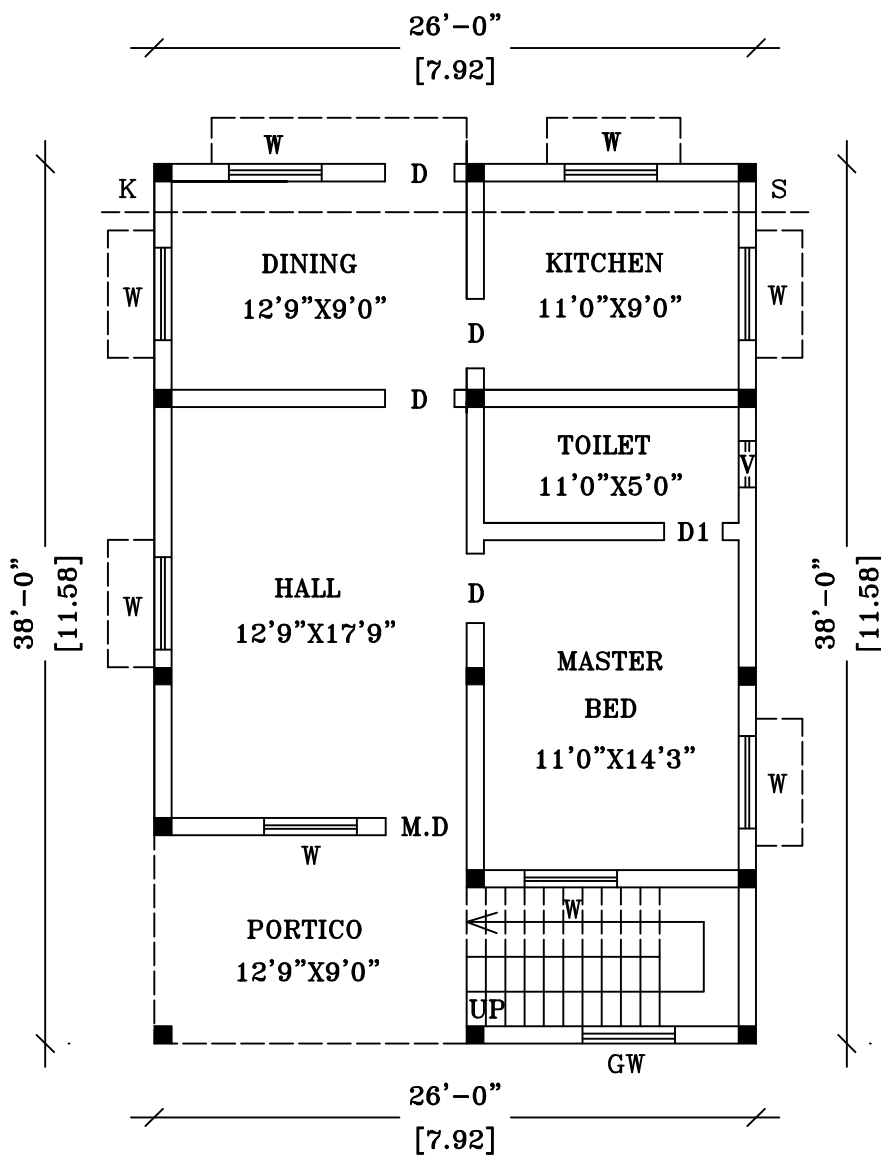


GROUND FLOOR PLAN

COLUMN DETAILS

SCALE : 1"=4'


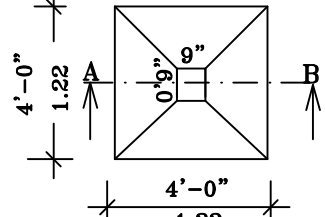


PLAN

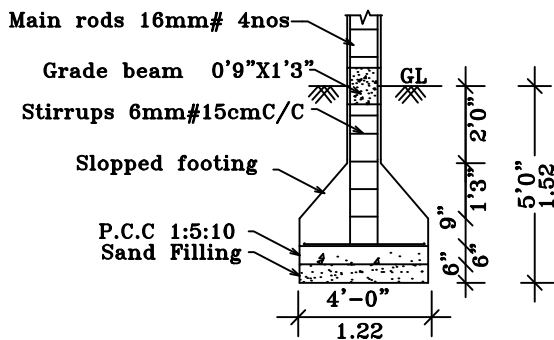


SECTION ON A-B

SEPTIC TANK DETAILS

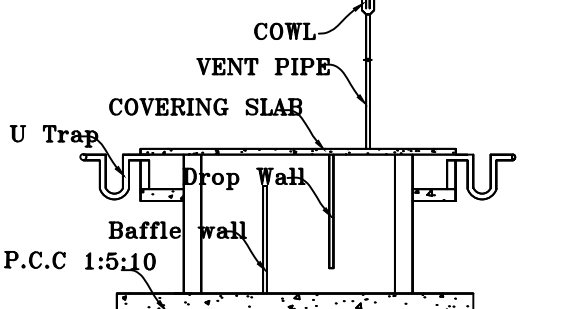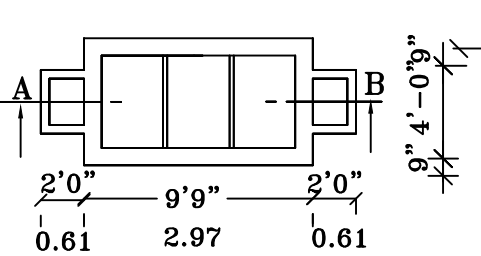


Using 'U' trap 2 Nos in inlet, outlet
Vent pipe will be covered with
Mosquito proof covering net in
inner side and top of vent pipe.

RAIN WATER HARVEST UNIT

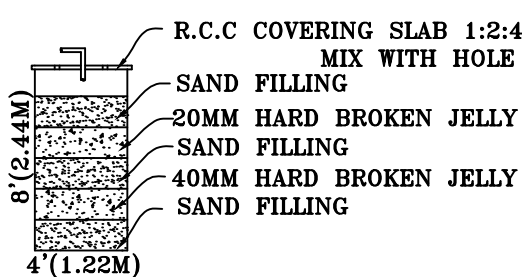


3NOS OF RWH UNIT WITH SIZE
4'0" x 4'0" x 8'0" USING 150MM DIA
PVC PIPE WITH NECESSARY FITTINGS.

WASTE WATER RECYCLE UNIT

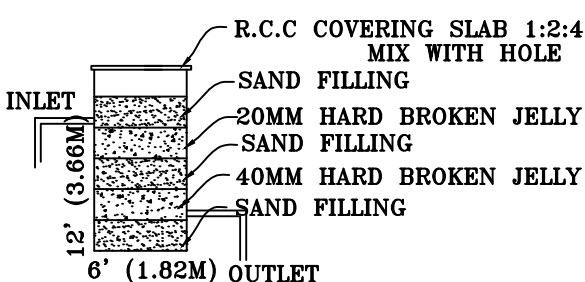

BATH & WASH BASIN PIPE LINE
CONNECTION IS DIRECTLY CONNECTED
TO THE RECTANGLE PIT FOR RECYCLING
THE WASTE WATER.

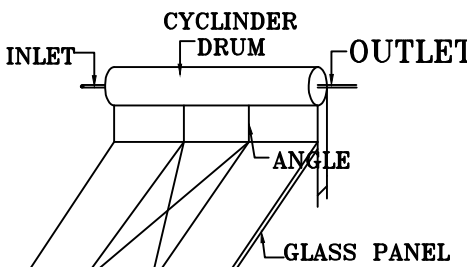

SOLAR ENERGY
(NOT TO SCALE)

STAIRCASE	FT	M
STAIRWIDTH	3'0"	0.91m
TREAD	0'10"	0.25m
RISE	0'7"	0.17m

AREA DETAILS

	SQ.FT.	SQ.MT.
TOTAL AREA OF THE SITE (0.06 3/4 CENT)	2943.00	273.40
PROPOSED BUILDING IN G.F	988.00	91.78
OPEN SPACE	1955.00	181.62

JOINERIES

	FT	M
MD MAIN DOOR	3'6" X 7'0"	1.07 X 2.13
D DOOR	3'3" X 7'0"	1.00 X 2.13
D1 DOOR	2'6" X 6'6"	0.76 X 1.98
W WINDOW	4'0" X 4'6"	1.22 X 1.38
V VENTILATOR	3'0" X 2'0"	0.91 X 0.61
GW GRILLWINDOW	4'0" X 4'6"	1.52 X 1.38

LEGEND

OWNER'S BOUNDARY SHOWN IN GREEN	☐
PROPOSED CONSTRUCTION SHOWN IN RED	☐
EXISTING ROAD SHOWN IN YELLOW	☐

C. Ramesh

APPLICANT'S SIGNATURE

S. SENAR, D.C.E.,
REGISTERED ENGINEER Gr-III
Regd. No. RE/032/2019/VCMC
'ANNAI APUL COMPLEX'
27/10, 6th West Cross Road,
Gandhi Nagar, VELLORE - 632 001.
Cell : 93606 21174

ENGINEER

OFFICE USE