


PLAN SHOWING THE PROPOSED CONSTRUCTION OF A RESIDENTIAL BUILDING IN GROUND FLOOR AT NEW SUB-DIVISION
S.F. NO. 56/9, S.F. NO. 56/3, PATTa NO. 2903, PLOT NO. 50, THANGAM NAGAR, KAMMASAMUTHIRAM VILLAGE &
PANCHAYAT, KANIYAMBADI PANCHAYAT UNION, VELLORE TALUK AND DISTRICT.

SCALE: 1 INCH = 8 FEET OR 1:100.

OWNER'S NAME:- Mrs. S.DURGA W/o. Mr. S.SHANMUGAM

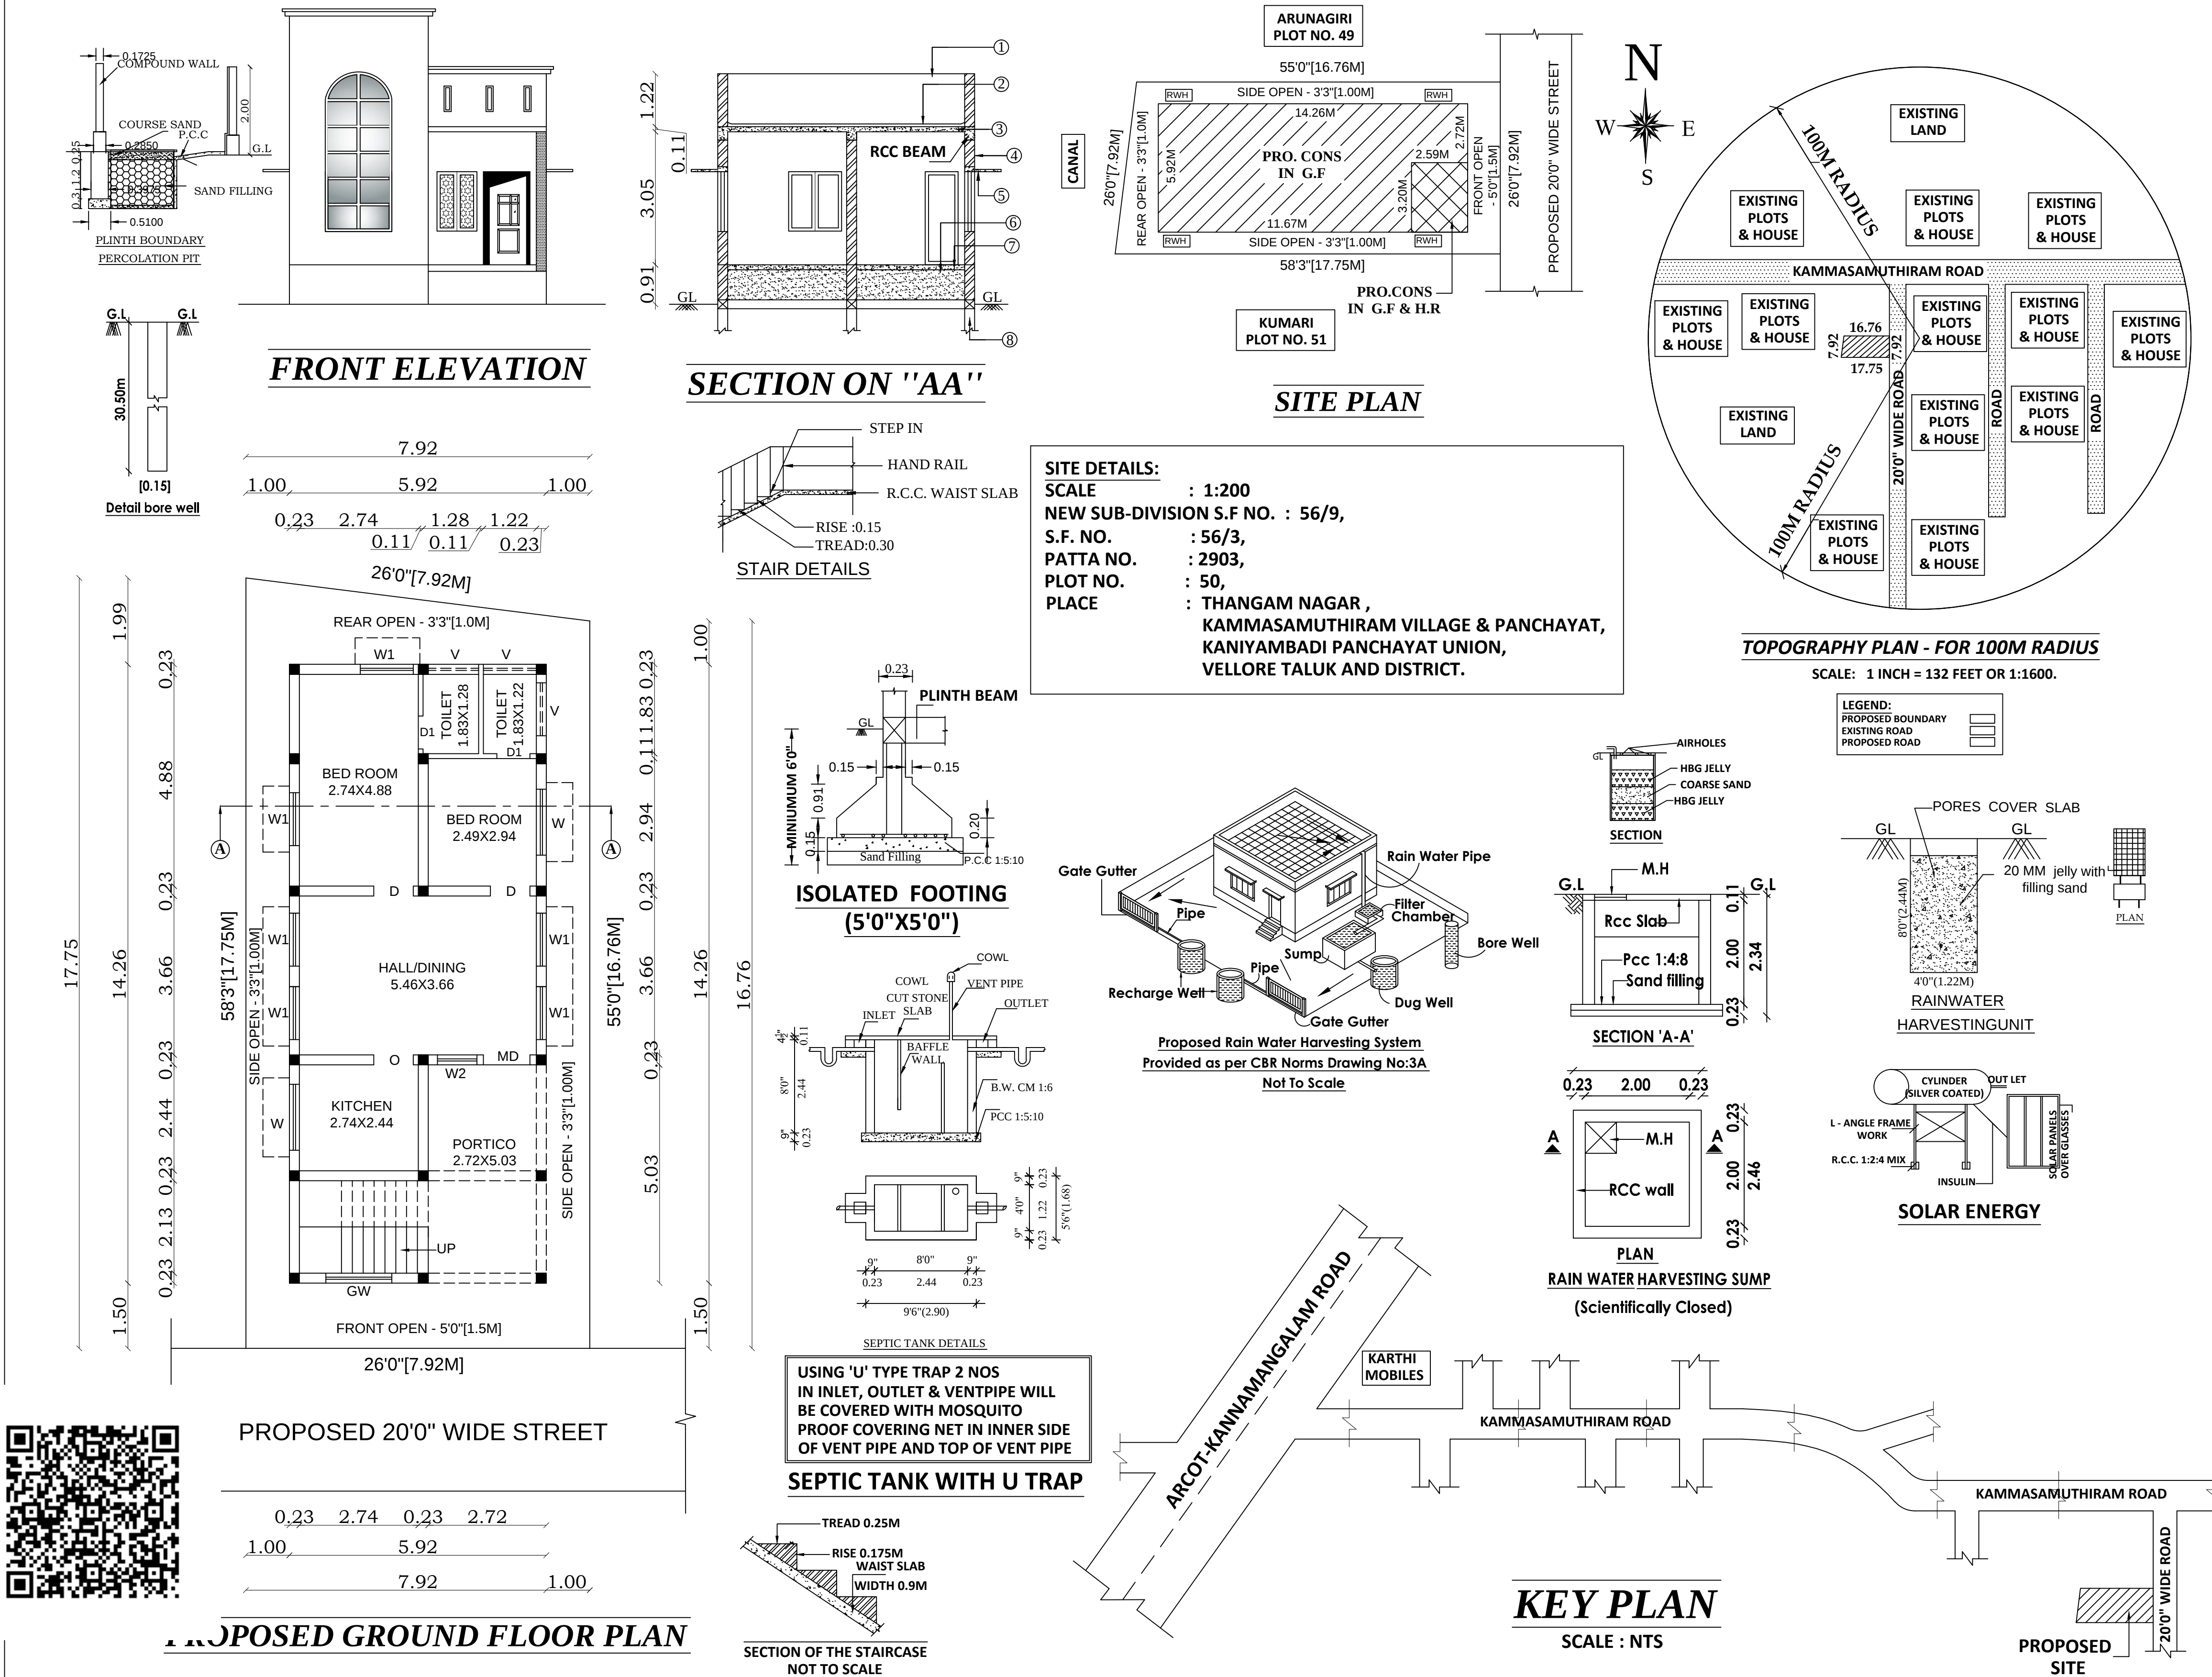

SPECIFICATION:

- PARAPET WALL IN BRICKWORK WITH CM 1:5
 - WEATHERING COURSE WITH FLAT TILES
 - ROOFING WITH CC 1:1½:3 MIX FOR SLAB
 - BRICKWORK IN SUPER STRUCTURE WITH CM 1:5
 - LINTEL CUM SUNSHADE
 - SAND FILLING FOR BASEMENT
 - PCC 1:5:10 CONCRETE FOR BASEMENT
 - PLINTH BEAM
- JOINERIES:**
- | | | SQ.FT | SQ.M |
|-----|--------------|-----------|-----------|
| M.D | MAIN DOOR | 3'6"X7'0" | 1.07X2.13 |
| D | DOOR | 3'0"X7'0" | 0.91X2.13 |
| D1 | DOOR 1 | 2'6"X7'0" | 0.76X2.13 |
| W | WINDOW | 5'0"X4'6" | 1.52X1.37 |
| W1 | WINDOW | 4'0"X4'6" | 1.22X1.37 |
| W2 | WINDOW | 3'0"X4'6" | 0.91X1.37 |
| GW | GRILL WINDOW | 5'0"X4'6" | 1.52X1.37 |
| V | VENTILATOR | 4'0"X2'0" | 1.22X0.61 |

NOTE:

OWNER'S BOUNDARY SHOWN IN GREEN ☐

PROPOSED CONSTRUCTION SHOWN IN RED ☐

EXISTING ROAD SHOWN IN YELLOW ☐

STAIRCASE DETAILS:

RISE :6"OR 0.15M TREAD:9"OR 0.23M WIDTH :3'0"OR 1.00M

AREA DETAILS:

	SQ.FT	SQ.M
TOTAL AREA OF THE SITE	1472.25	136.78
PROPOSED CONSTRUCTION IN G.F	908.75	84.42
PROPOSED CONS. IN HEAD ROOM	89.25	8.29
OPEN SPACE	563.50	52.36

FLOOR SPACE INDEX:

Floor Space Index: 84.42 / 136.78 = 0.61 < 2

PARKING CALCULATIONS:

25 - 50 SQ.MT = 1 two wheeler parking
GROUND FLOOR = 1 UNIT

APPLICANT SIGNATURE

REGISTERED ENGINEER