



PLAN SHOWING THE PROPOSED CONSTRUCTION OF GROUND, FIRST & SECOND FLOOR,
SHOP BUILDING, AT S.F.No.99/2, THUTHIPATTU VILLAGE, KANIYAMBADI UNION,
VELLORE TALUK & DISTRICT. SCALE 1:100.

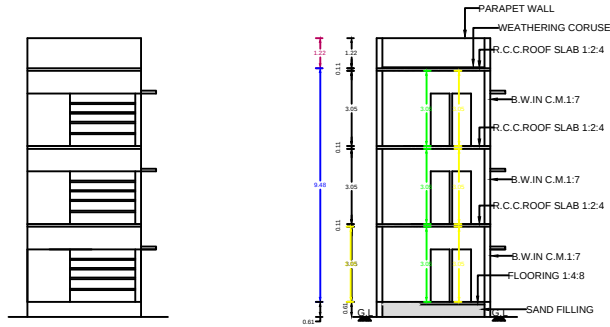




ELEVATION

SECTION ON "AA"

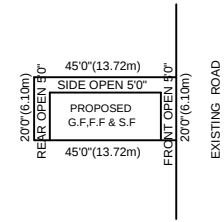



SITE PLAN:

S.F.No.99/2,
THUTHIPATTU VILLAGE,
KANIYAMBADI UNION,
VELLORE TALUK & DISTRICT.
SCALE 1:400

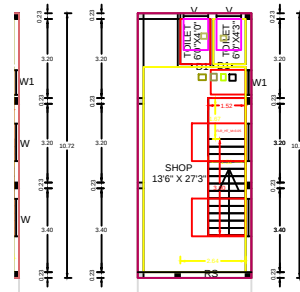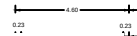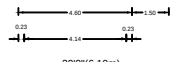

LAN

SECOND FLOOR PLAN

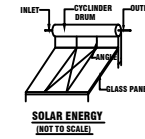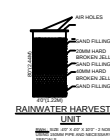

LEGEND

OWNER BOUNDARY SHOWN IN GREEN
PROPOSED BUILDING SHOWN IN RED
EXISTING ROAD SHOWN IN YELLOW

AREA DETAILS

	SO.FT	SO.M
TOTAL AREA OF THE SITE	900.00	83.61
PROPOSED STILT FLOOR AREA	530.00	49.23
PROPOSED FIRST FLOOR AREA	530.00	49.23
PROPOSED SECOND FLOOR AREA	530.00	49.23
OPEN AREA IN THE SITE	370.00	34.37

JOINERIES

M.D	MAIN DOOR	4'0" X 7'0"	1.22 X 2.13
D	DOOR	3'3" X 7'0"	1.00 X 2.13
D1	DOOR	2'6" X 7'0"	0.76 X 2.13
W1	WINDOW	3'3" X 4'6"	1.00 X 1.37
W	WINDOW	5'0" X 4'6"	1.52 X 1.37
V	VENTILATER	3'3" X 2'0"	1.00 X 0.61

(Signature)

APPLICANT SIGNATURE

(Signature)
Er. M. MURALI, D.C.E.
Consulting Engineer & Registered Engineer
VCMC Grade-III Reg. No. RE 4/052 / 2019
M.R. BUILDERS
No. 427, First Floor, Brindavan Complex,
(Opp. Madras Matric. Hr. Sec. School)
OTTERI, VELLORE - 632 002.
Cell : 94431 08115

ENGINEER SIGNATURE