


PLAN SHOWING THE PROPOSED CONSTRUCTION IN GROUND FLOOR OF ACC SHEET AND RCC ROOF RESIDENTIAL BUILDING AT PLOT NO:62, PATTA NO:1240, SF.NO:60/11,VEPPANGANERI VILLAGE AND PANCHAYAT, K.V.KUPPAM TALUK,VELLORE DISTRICT.

Applicant: Mr.P.CHRISTOBER., S/o.Mr.PAULDHAS.,

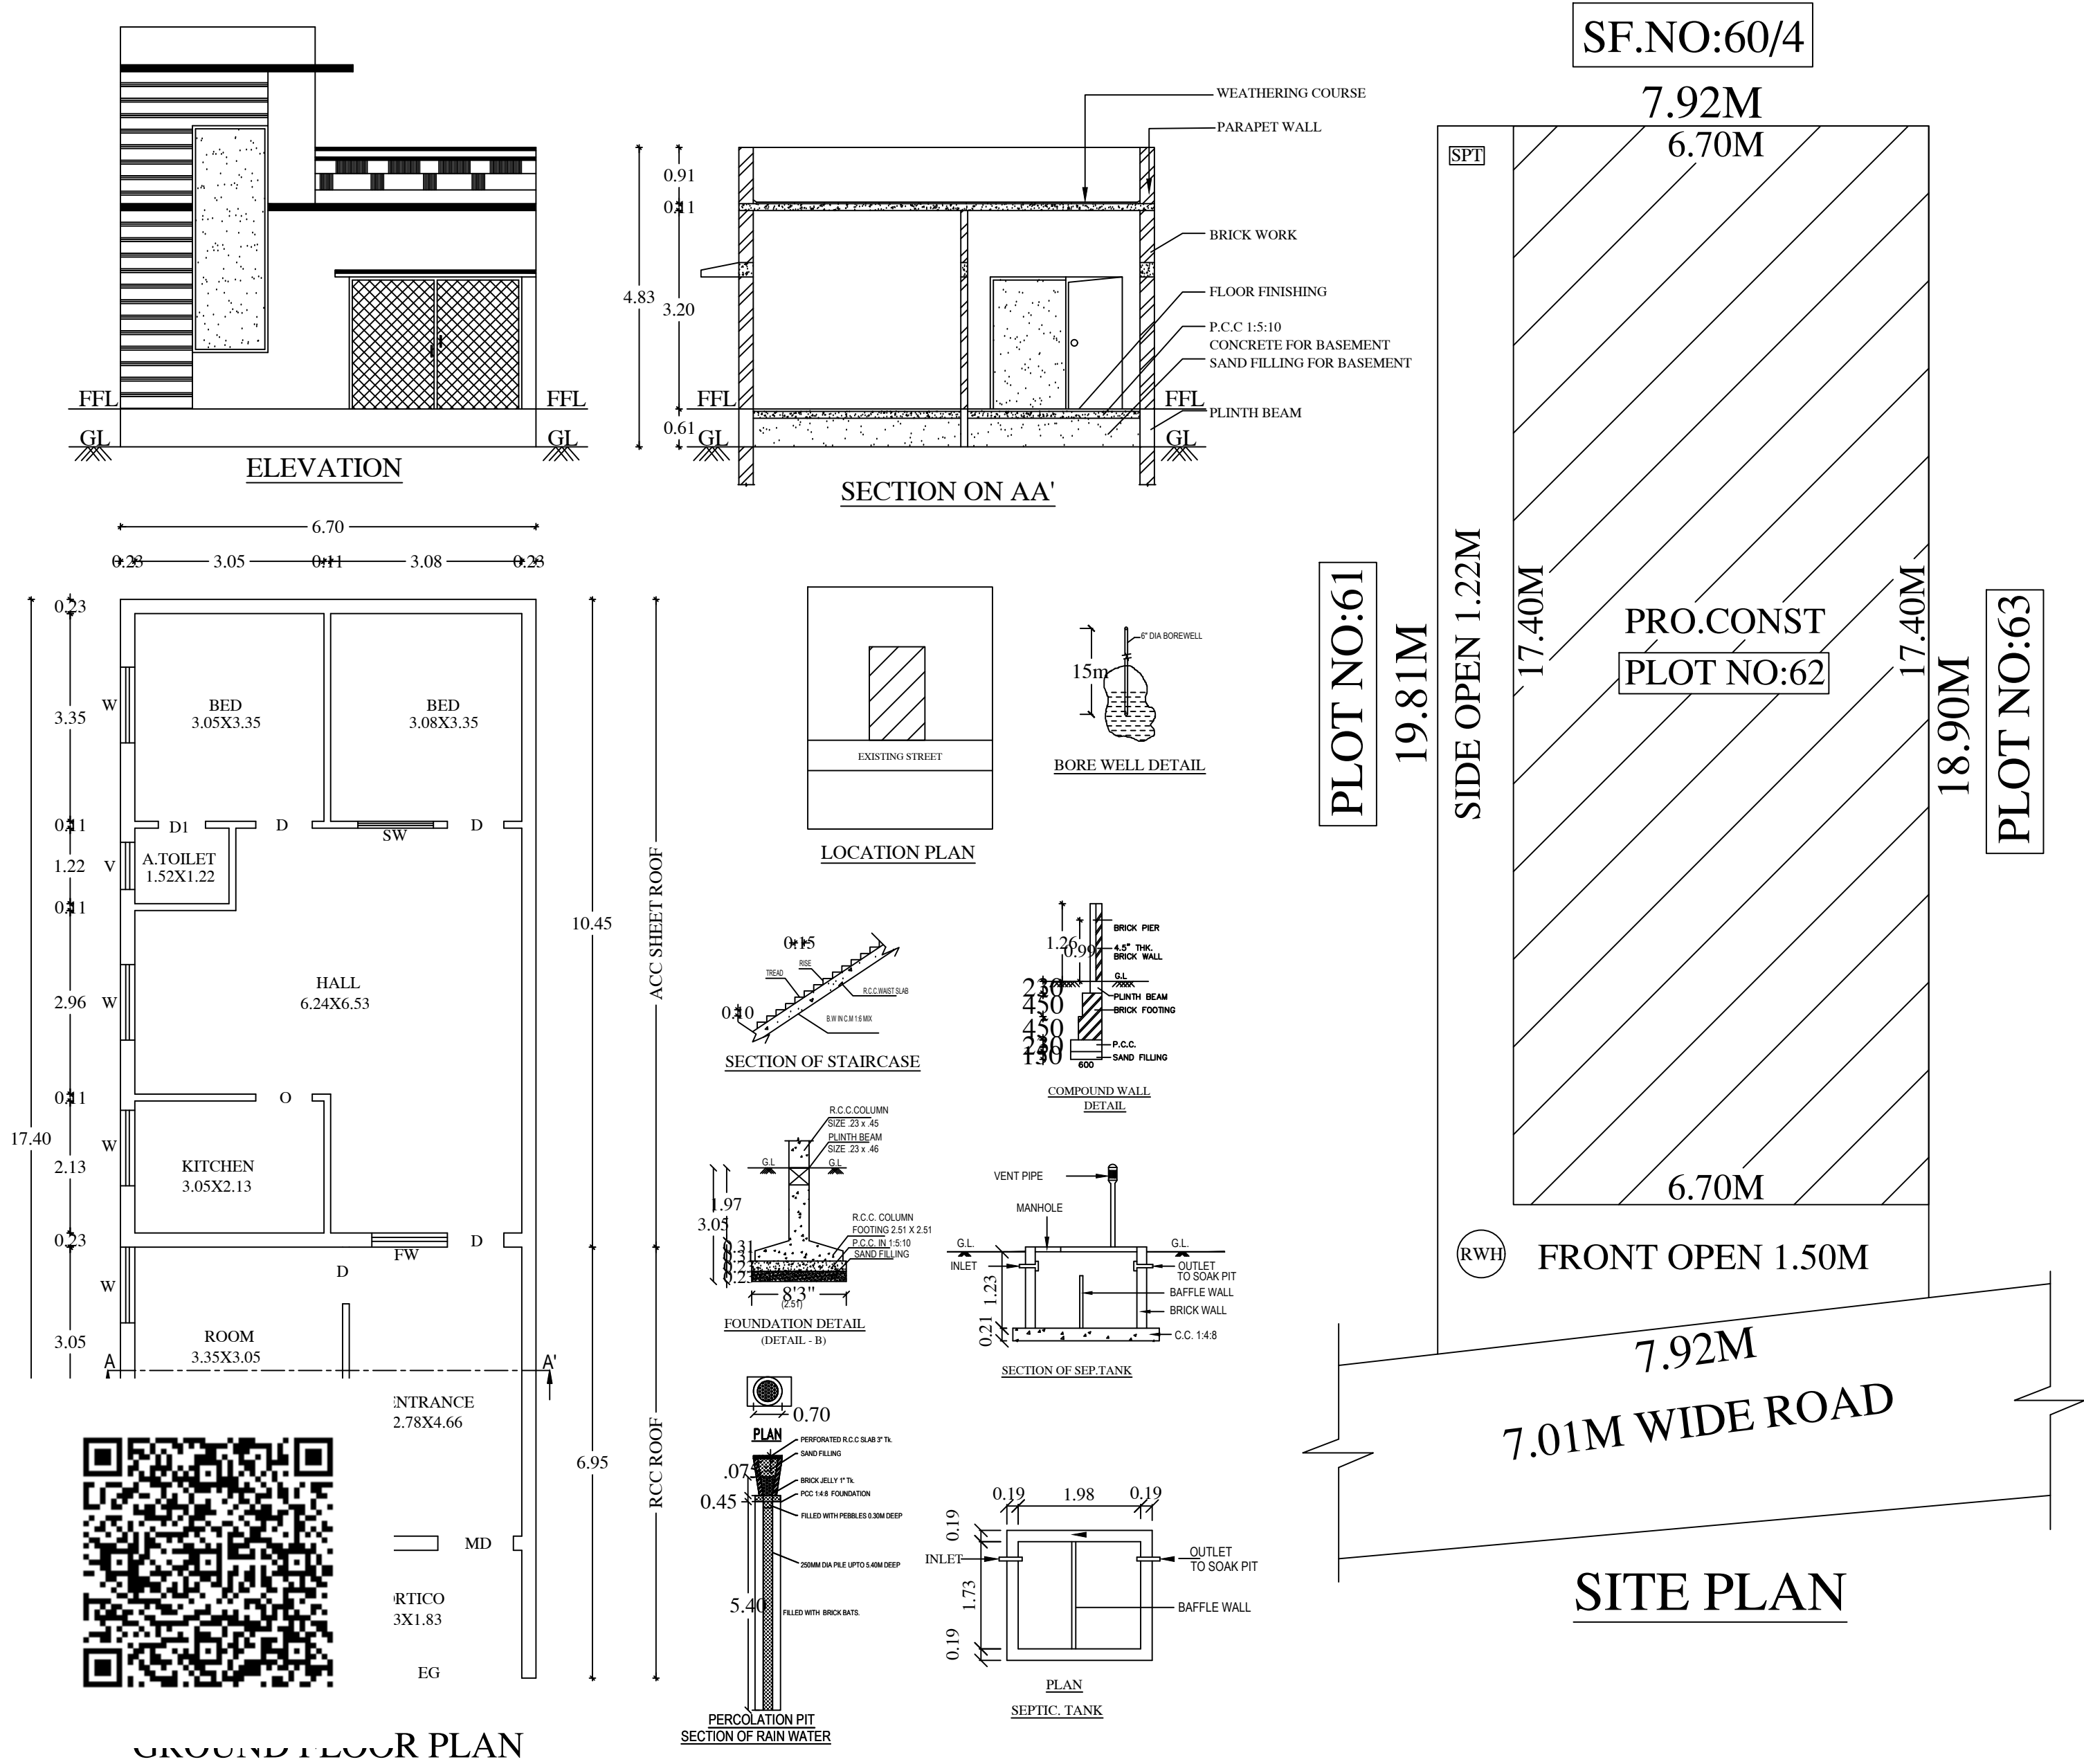

OFFICE USE



Joineries:	Sq.Ft	Sq.M
EG GATE	9'0" X 7'0"	2.78 X 2.13
MD MAIN DOOR	4'0" X 7'0"	1.22 X 2.13
D DOOR	3'0" X 7'0"	0.91 X 2.13
O OPEN	3'0" X 7'0"	0.91 X 2.13
D1 DOOR	2'6" X 7'0"	0.76 X 2.13
W WINDOW	4'0" X 4'0"	1.22 X 1.22
V VENTILATOR	2'6" X 3'0"	0.76 X 0.91
GW GRILL WINDOW	4'0" X 12'0"	1.22 X 3.66

Specification:- All details are as shown in Section.

Note:

Owner's Boundry shown in green

Proposed Construction area shown in red

Existing road shown in yellow

Staircase Details:

Rise:6"or 0.15m, Tread:9"or 0.23m,Width :3'0"or 1.00m

Area Details:	Sq.Ft	Sq.m
Total area of the site	1650.00	153.28
Total area of the site (As Per Patta)	1646.89	153.00
Pro.Construction in G.F (ACC Sheet Roof)	753.58	70.02
Pro.Construction in G.F (RCC Roof)	501.17	46.56
Open Space	395.25	36.70

Scale: 1 Inch = 8 Feet [or] 1:100.

Applicant

Mr.P.Christober.,S/o.Mr.PaulDhas.,

Engineer

Er. R. VIGNESH, B.E.,
Registered Engineer,
Consulting Engineer & Contractor,
ACHIEVE BUILDERS & CONTRUCTIONS
No: 28/85, Rasi Arunachalam Street,
Gopalapuram, Gudiyatham - 632 602. (Vir. Dt.)
Cell : 9677466818.