


PLAN SHOWING THE PROPOSED CONSTRUCTION IN STILT FLOOR ,FIRST FLOOR OF A R.C.C ROOF COMMERCIAL BUILDING & SECOND FLOOR OF A R.C.C ROOF


RESIDENTIAL BUILDING OLD S.F.NO:360/1B1, NEW S.F.NO:360/1B1E, THULLUR VILLAGE & PANCHAYATH, ANAICUT TALUK, VELLORE DISTRICT.

SCALE: 1 INCH = 8 FEET (OR) 1:100.

NAME OF THE OWNER'S : SAROJA

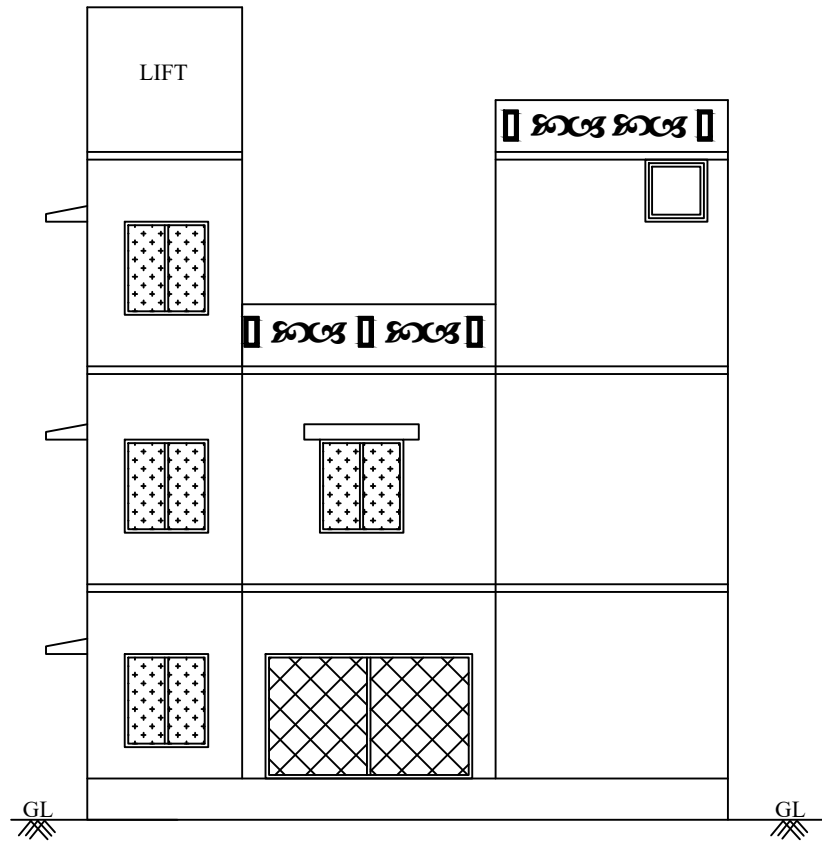


ELEVATION

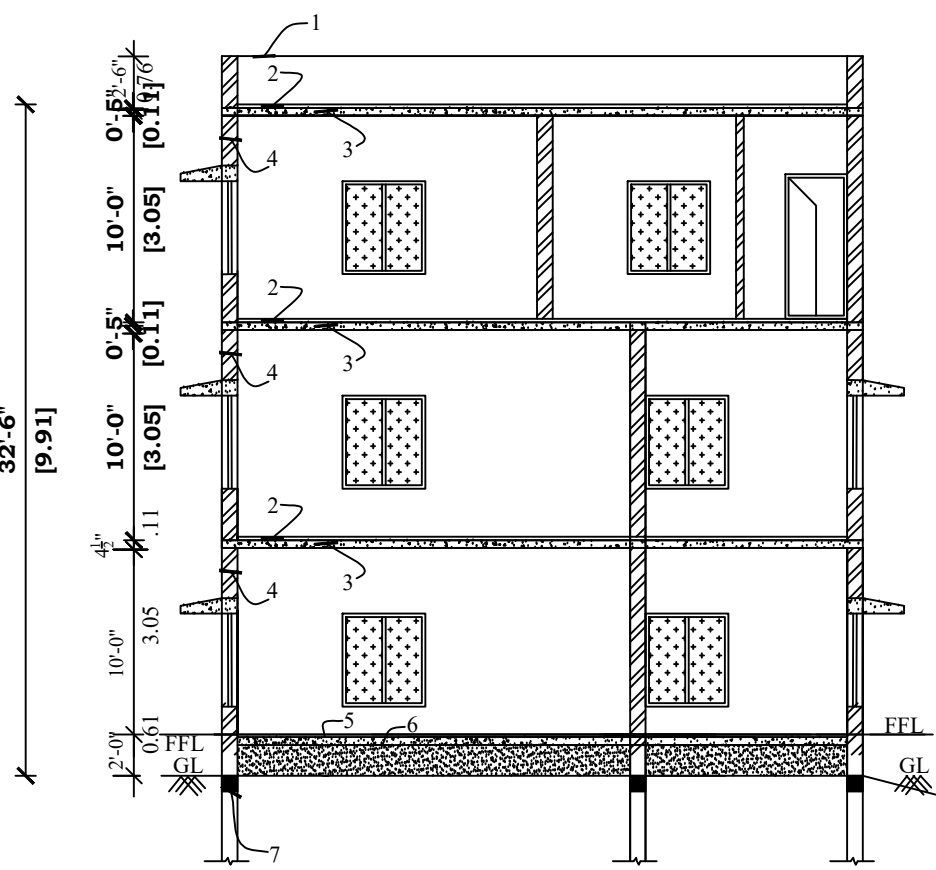

FOUNDATION DETAIL DESIGNED AS PER LOCAL SOIL CONDITION

SECTION ON "AB"

1. Parapet wall
2. Weathering course
3. R.C.C 1:2:4 roof slab
4. Brick work in Cm1:5
5. P.C.C 1:5:10
6. Floor finishing
7. Sand filling
8. R.C.C. Column

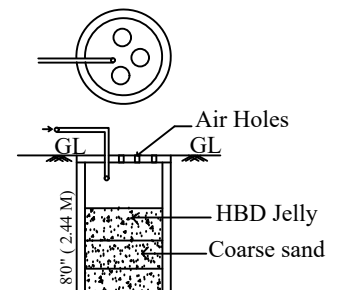


BATH & WASH BASIN PIPE LINE CONNECTION IS DIRECTLY CONNECTED TO THE RECTANGLE PIT FOR RECYCLING THE WASTE WATER.

WASTE WATER RECYCLE UNIT


SITE PLAN DETAILS:-

SCALE : 1 INCH = 16 FEET
OLD S.F.NO:360/1B1,
NEW S.F.NO:360/1B1E,
THULLUR VILLAGE & PANCHAYATH,
ANAICUT TALUK,
VELLORE DISTRICT.


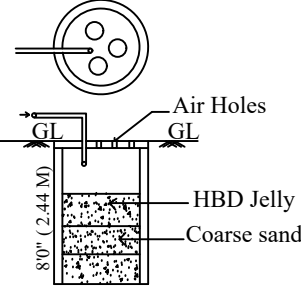


RWH UNIT WITH SIZE 40" x 40" x 80" USING 150MM DIA PVC PIPE WITH NECESSARY FITTINGS.

RAIN WATER HARVESTING TANK DETAIL


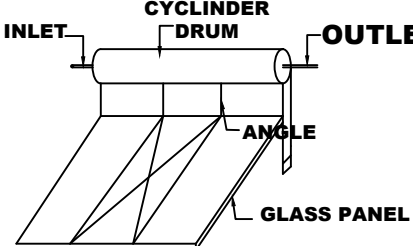


SOLAR ENERGY (NOT TO SCALE)

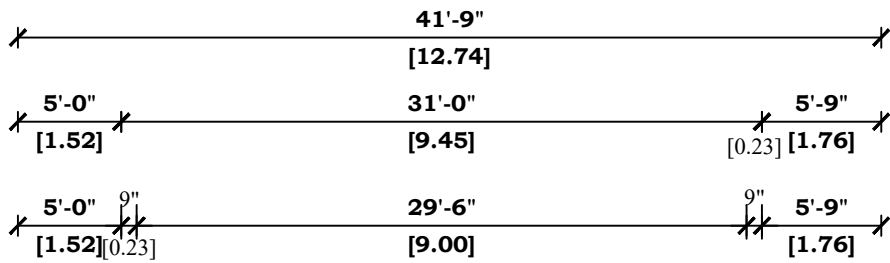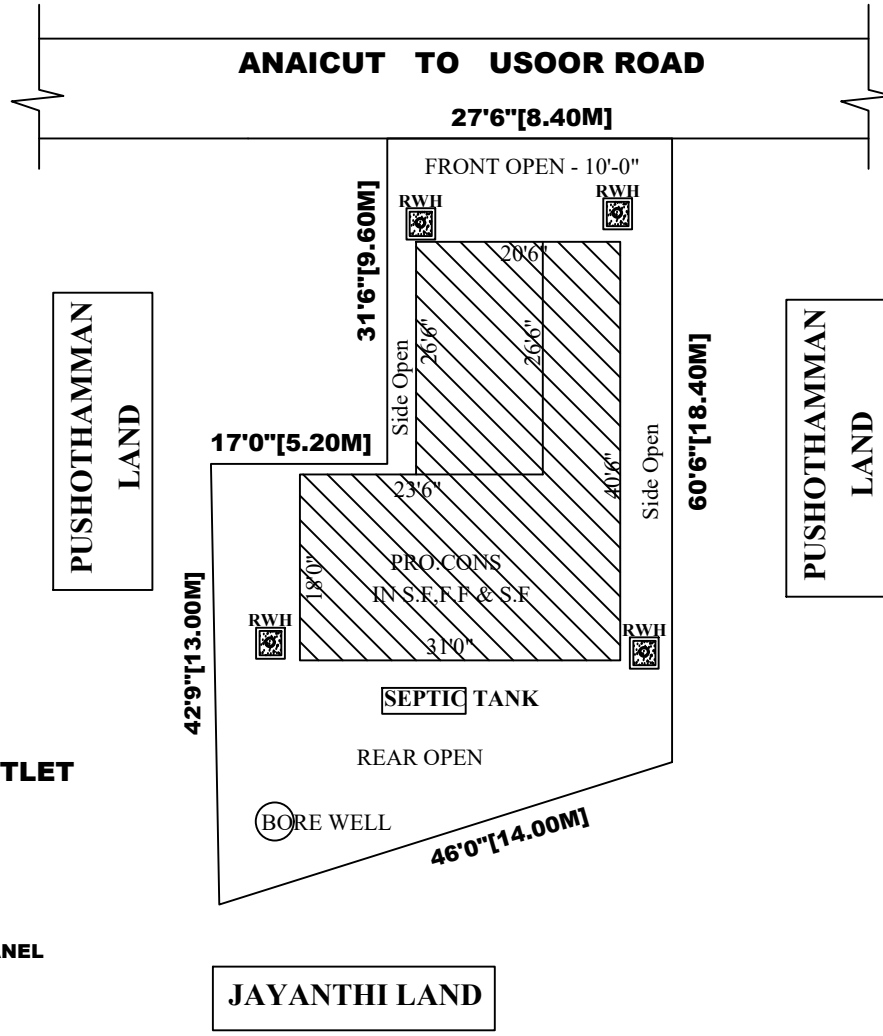


STAIRCASE DETAILS


SCALE: 1 INCH = 4 FEET (OR) 1 CM = 0.50M

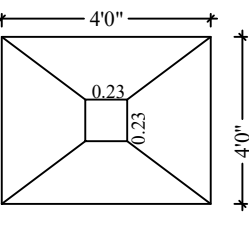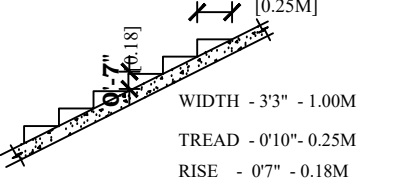

FOOTING / COLUMN DETAIL

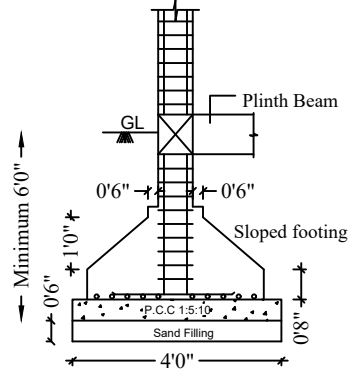


ISOLATED FOOTING / COLUMN DETAIL

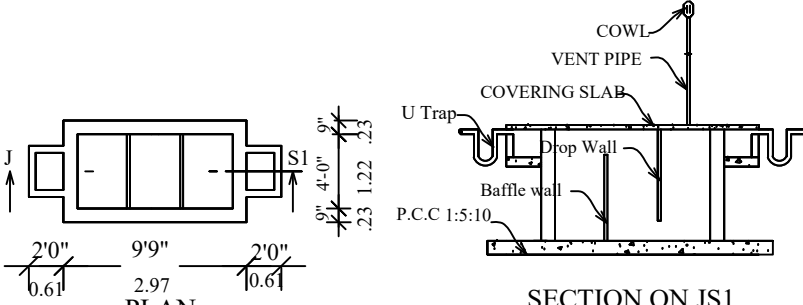


Using 'U' type trap 2 Nos in inlet, outlet & Vent pipe will be covered with Mosquito proof covering net in inner side and top of vent pipe.

SEPTIC TANK DETAILS

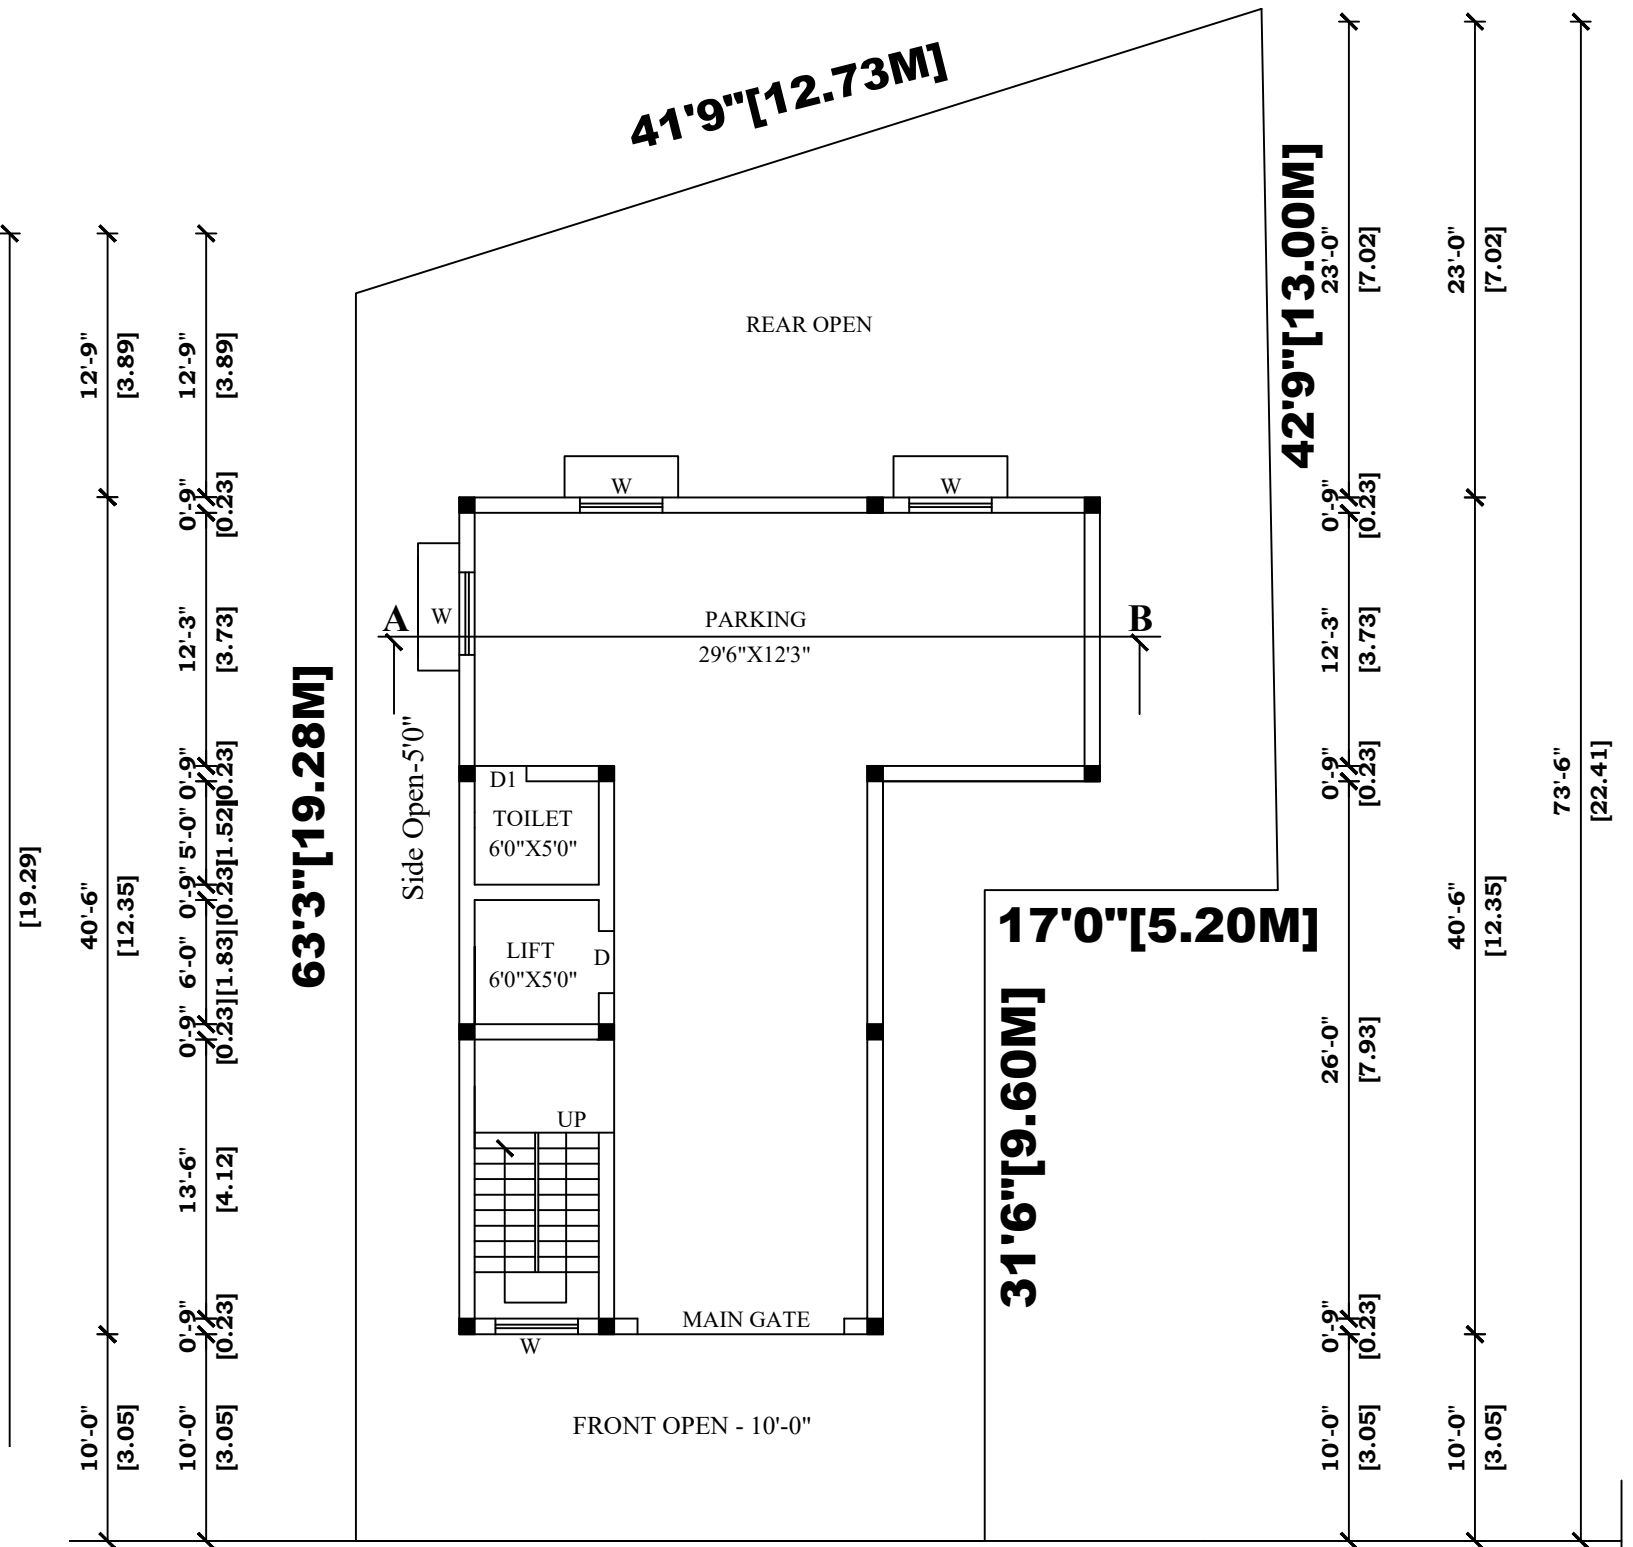


ANAICUT TO USOOR ROAD

PRO. STILT FLOOR PLAN

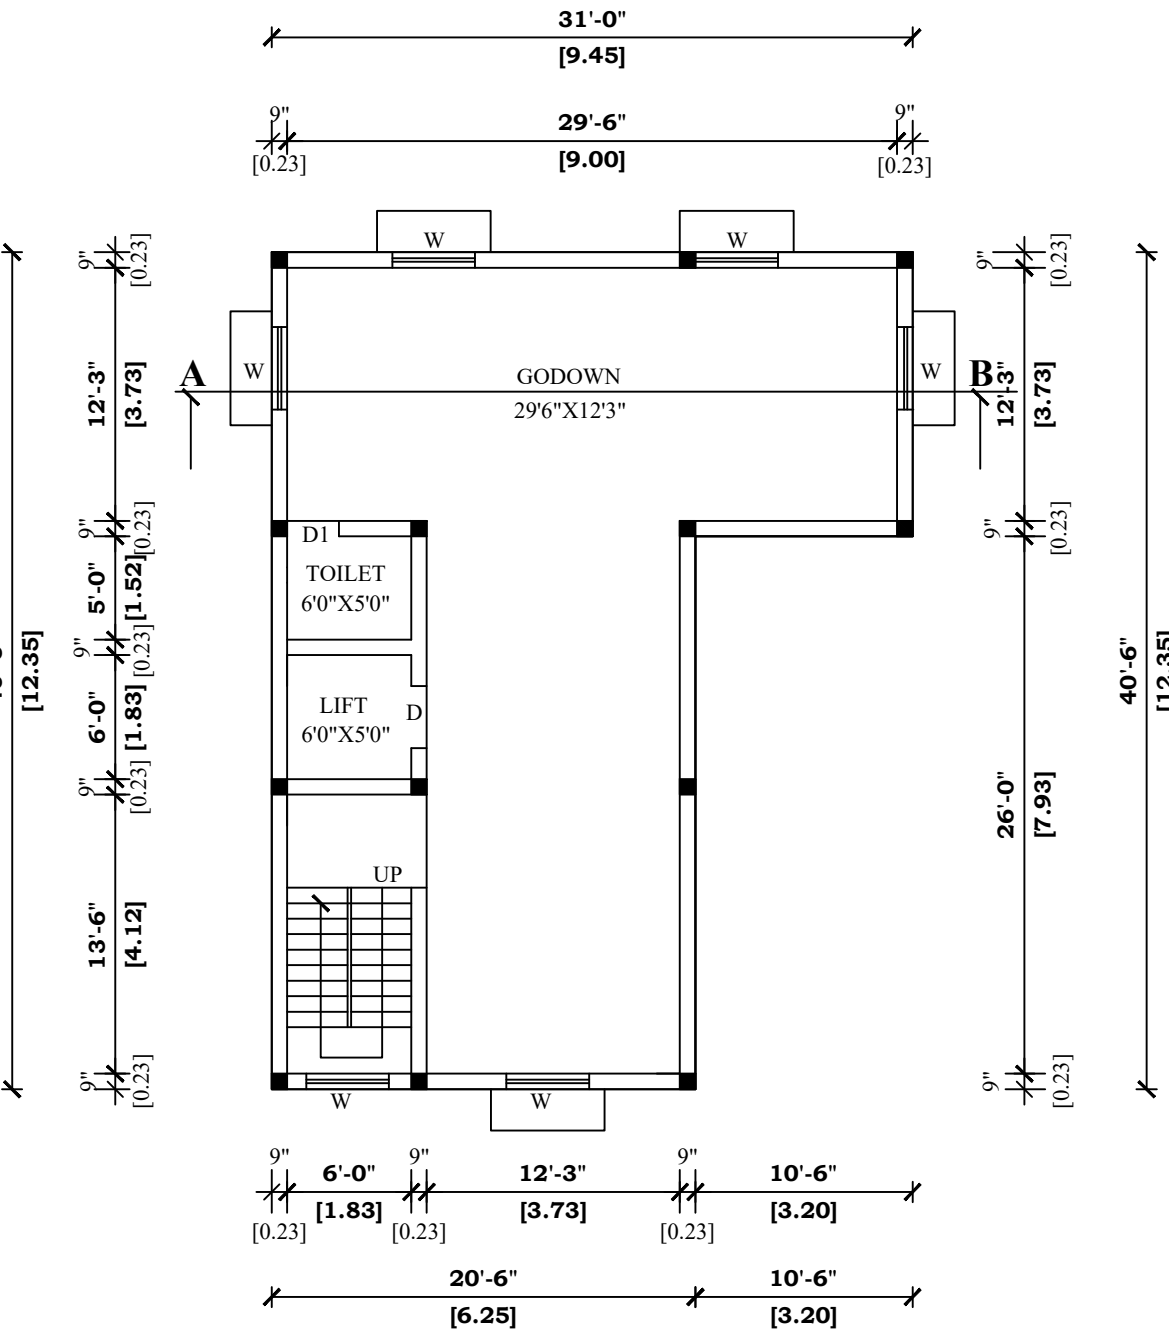

PRO. FIRST FLOOR PLAN

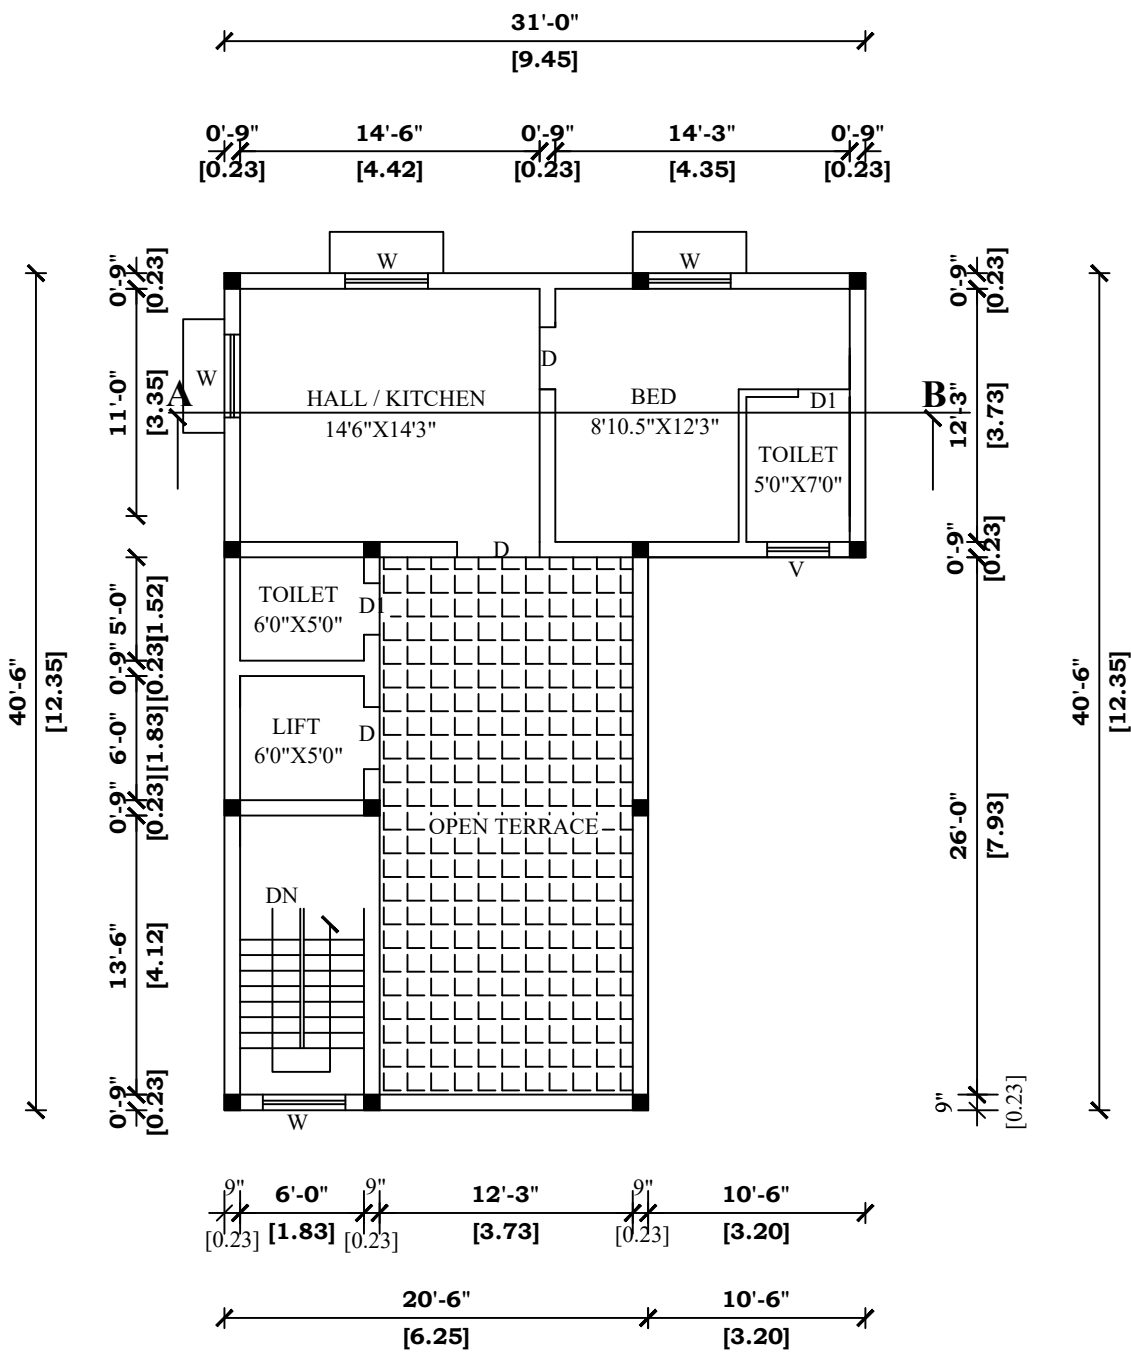

PRO. SECOND FLOOR PLAN

OFFICE USE

SPECIFICATIONS

ALL THE DETAILS ARE SHOWN IN SECTION ON 'AB'

JOINERY DETAILS

	Ft	M
M D MAIN DOOR	3'6" X 7'0"	1.06 X 2.13
D DOOR	3'0" X 7'0"	0.91 X 2.13
D1 DOOR	2'6" X 7'0"	0.76 X 2.13
W WINDOW	3'0" X 4'6"	0.91 X 1.38
V VENTILATOR	2'0" X 1'6"	0.61 X 0.45

COLOUR INDEX

OWNER'S BOUNDARY SHOWN IN GREEN ☐

PROPOSED CONSTRUCTION SHOWN IN RED ☐

EXISTING ROAD SHOWN IN YELLOW ☐

AREA DETAILS

	Sq.ft	Sq.m
TOTAL AREA OF THE SITE	2725.00	253.15
PROPOSED STILT FLOOR AREA	974.00	90.48
PROPOSED FIRST FLOOR AREA	974.00	90.48
PROPOSED SECOND FLOOR AREA	626.70	58.22
OPEN AREA OF THE SITE	1751.00	162.67

OWNER'S SIGNATURE

Fr. M. MURALI, D.C.E.,
Consulting Engineer & Registered Engineer
VCMC Grade-III Reg. No. RE 4052 / 2019
M.R. BUILDERS
No. 427, First Floor, Brindavan Complex,
(Opp. Madras Matric. Hr. Sec. School)
OTTERI, VELLORE - 632 002.
Cell : 94431 08115

LICENCED SURVEYOR'S SIGNATURE