




PLAN SHOWING THE PROPOSED CONSTRUCTION OF A RESIDENTIAL BUILDING IN GROUND FLOOR & FIRST FLOOR AT S.F.NO: 280/3,
AT SEMBEDU VILLAGE AND PANCHAYAT ANAICUT TALUK VELLORE DISTRICT.
SCALE : 1Inch = 8Feet (OR) 1CM = 1M
OWNER NAME : Mr. K.SEKAR.

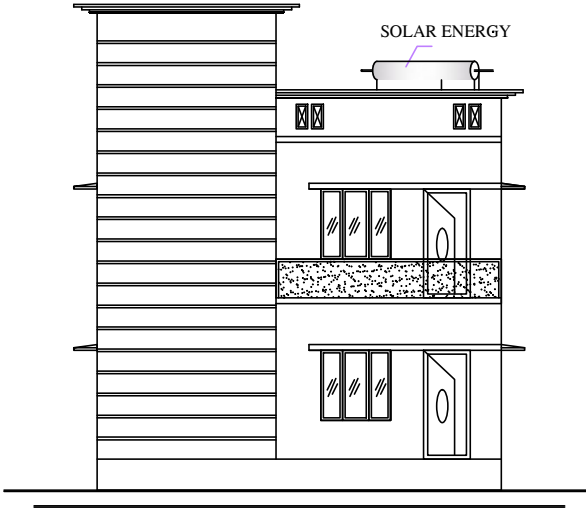


ELEVATION

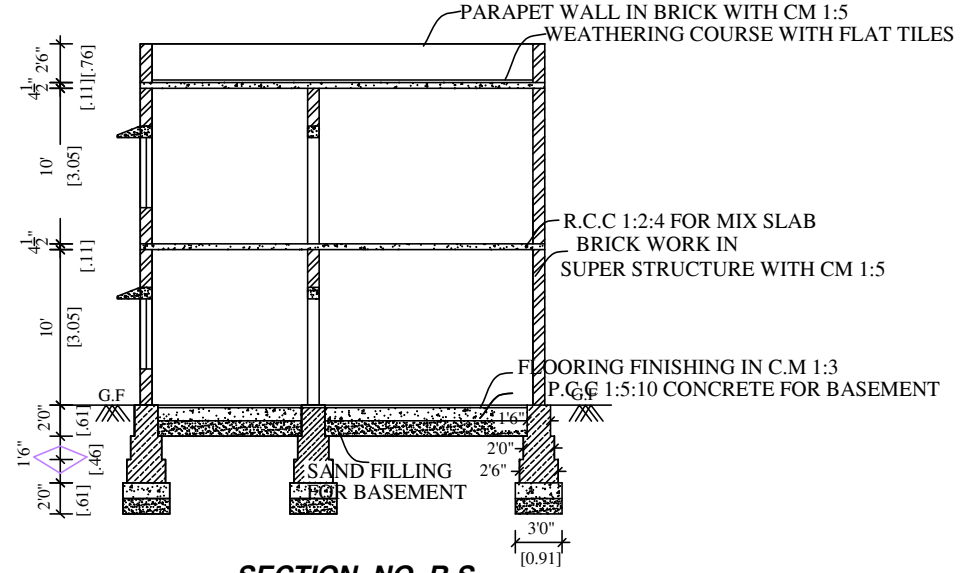


SECTION NO R-S

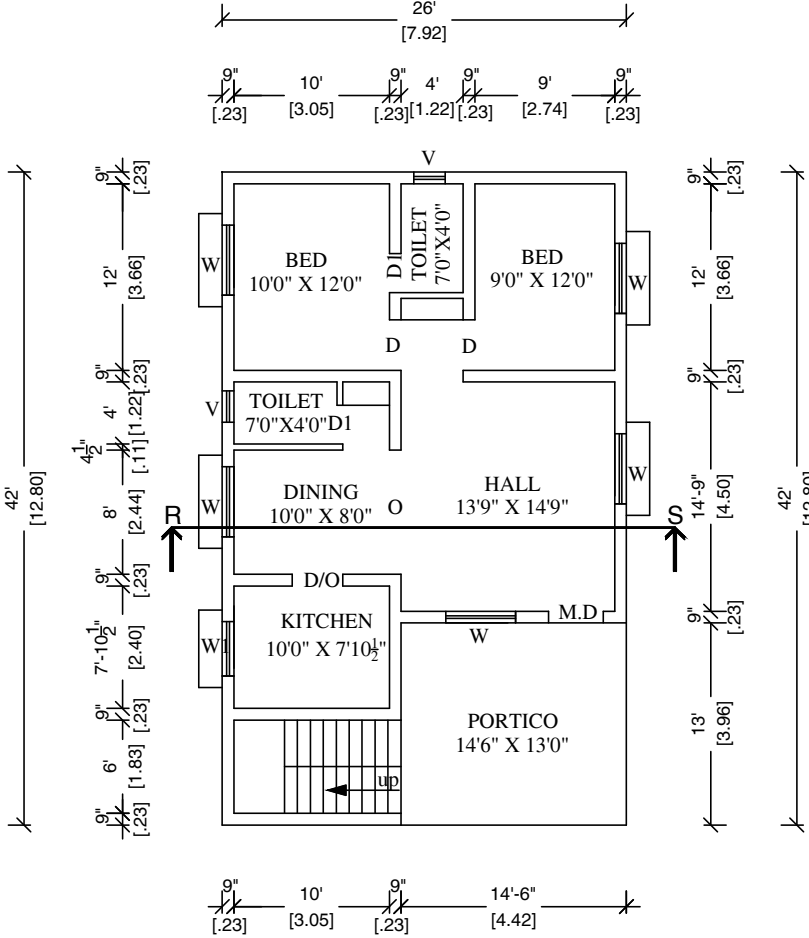


GR PLAN

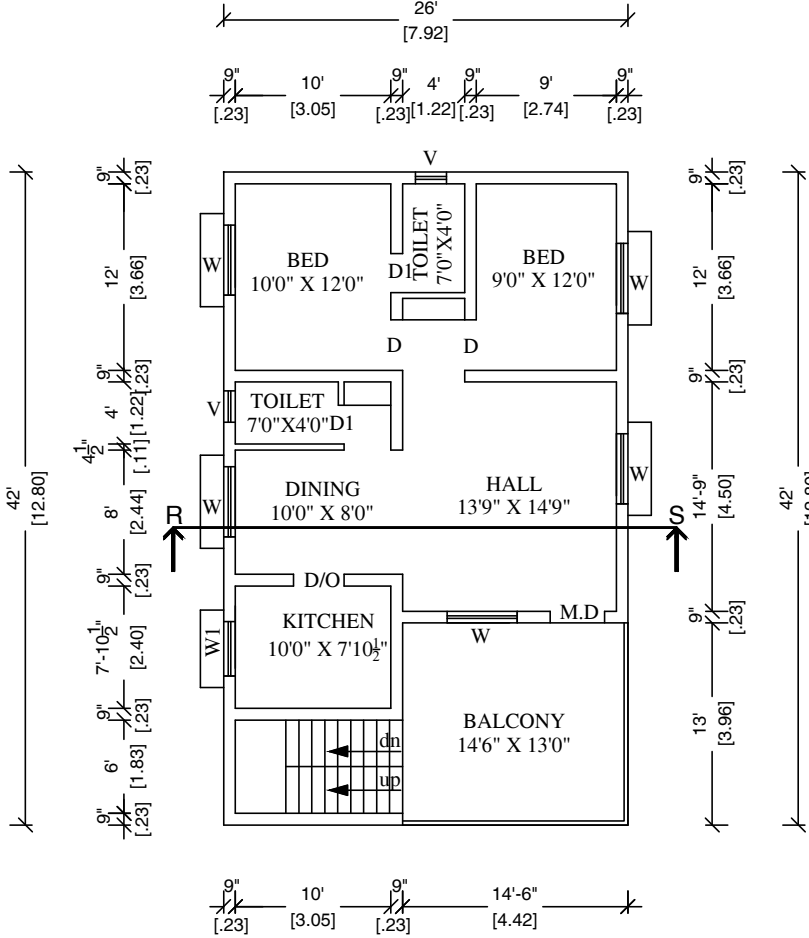


FIRST FLOOR PLAN

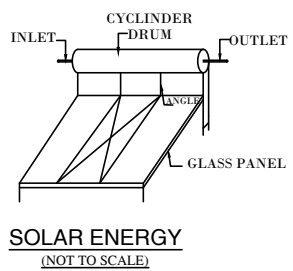


SOLAR ENERGY
(NOT TO SCALE)

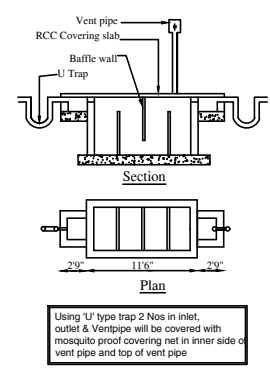

Septic Tank With U Trap
Not To Scale

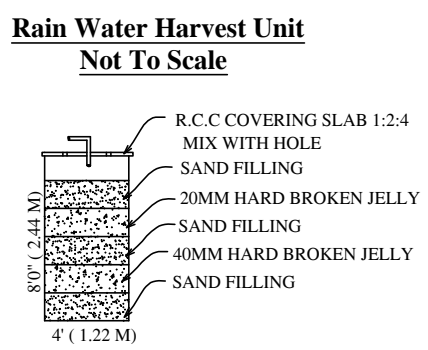


Rain Water Harvest Unit
Not To Scale

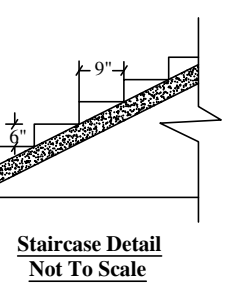


Staircase Detail
Not To Scale


NOTE:
Width - 3'0" - 0.91M
Tread - 0'9" - 0.23M
Rise - 0'6" - 0.15M

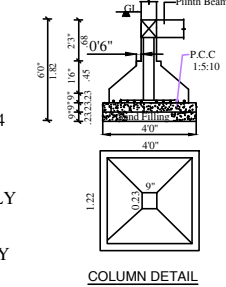

COLUMN DETAIL
Not To Scale

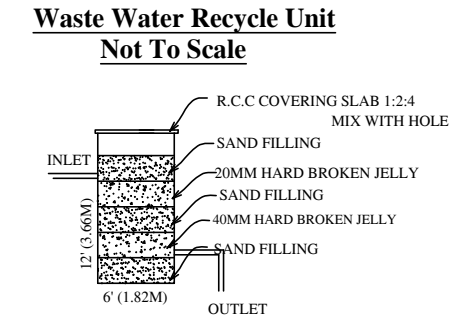

Waste Water Recycle Unit
Not To Scale

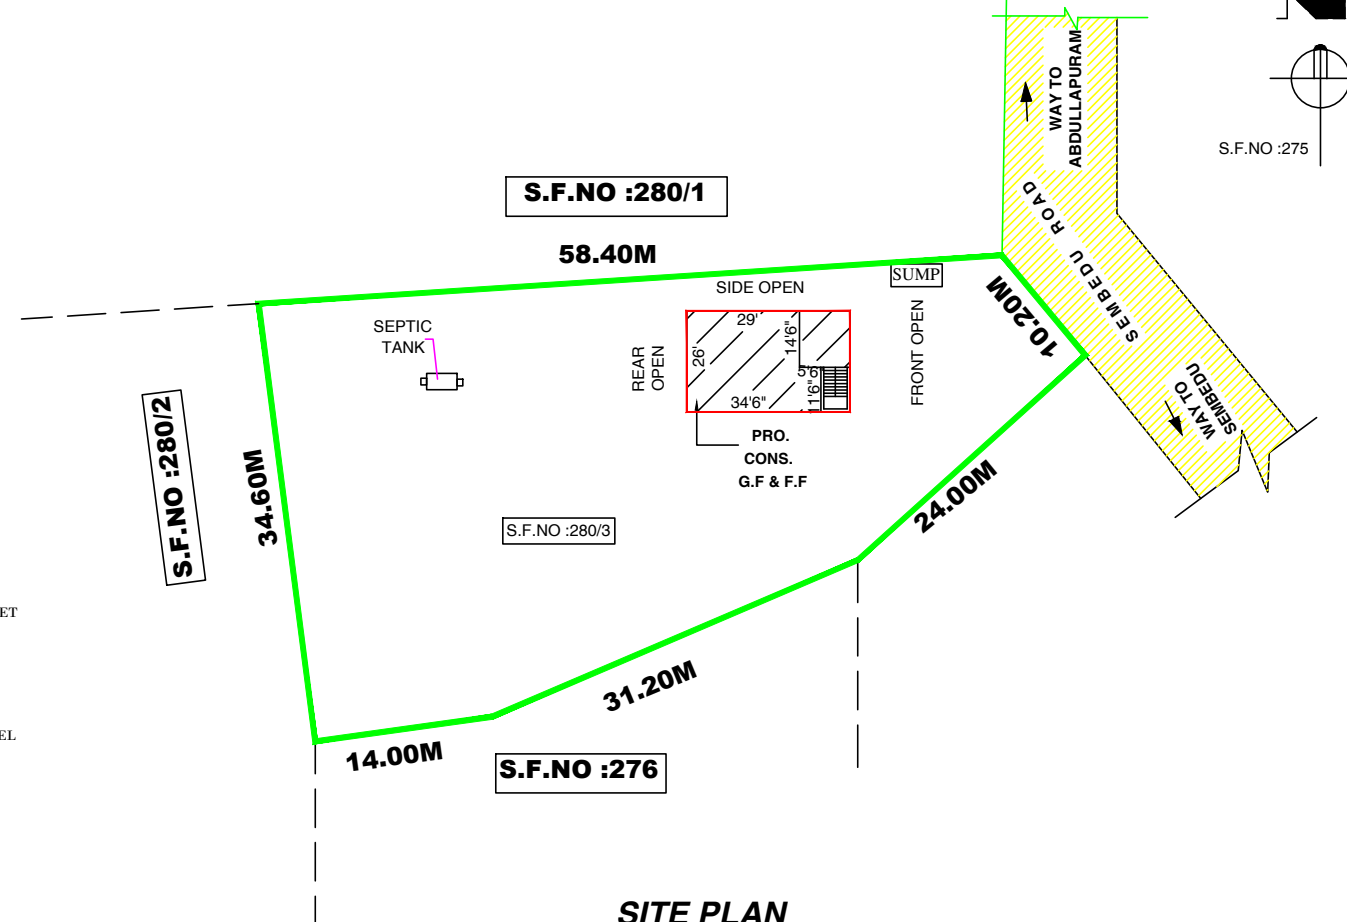

SITE PLAN
SCALE - 1CM = 2M

SITE PLAN:-
S.F.NO: 280/3 ,
AT SEMBEDU
VILLAGE AND PANCHAYAT
ANAICUT TALUK
VELLORE DISTRICT.

APPLICANT'S SIGNATURE

AREA DETAILS:-

	Sq.ft.	Sq.mt.
TOTAL AREA OF THE PLOT ---	17222.80	1600.00
PRO. CONS. G.F. AREA ---	1091.82	101.43
PRO. CONS. F.F. AREA ---	1091.82	101.43
OPEN SPACE AREA ---	16130.98	1498.57

JOINERIES:-

O --- OPEN ---	6'6" X 7'0"	1.98 X 2.13
M.D --- MAIN DOOR ---	3'3" X 7'0"	0.99 X 2.13
D --- DOOR ---	3'3" X 7'0"	0.99 X 2.13
D/O --- DOOR OPEN ---	3'3" X 7'0"	0.99 X 2.13
D1 --- DOOR ---	2'6" X 7'0"	0.76 X 2.13
W --- WINDOW ---	4'6" X 4'6"	1.37 X 1.37
W1 --- WINDOW ---	3'3" X 3'6"	0.99 X 1.07
V --- VENTILATOR ---	3'0" X 2'0"	0.91 X 0.61

SPECIFICATION:-
ALL DETAILS ARE AS SHOWN IN SECTION ON ---- "R-S"

LEGEND:-
OWNER'S BOUNDARY SHOWN IN GREEN ---
PROPOSED CONSTRUCTION SHOWN IN RED ---
EXISTING ROAD SHOWN IN YELLOW ---

OFFICE USE

Er. K. PALANI, B.E.,
Consulting Engineer &
Licenced Building Surveyor
(Opp. Thorappadi Mandalam Office),
73/1, Azad Road, Thorapadi, Vellore - 2,
LAP - RE / Gr-III / 2024 / 026
Mobile: 9842717287

CONSULTING ENGINEER

REF.NO:PD106/01.6.2024