

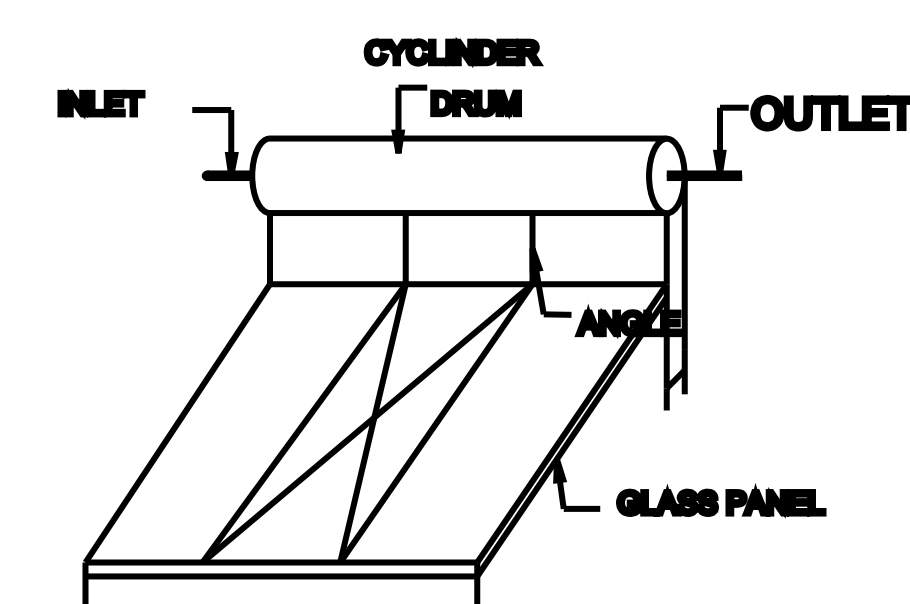
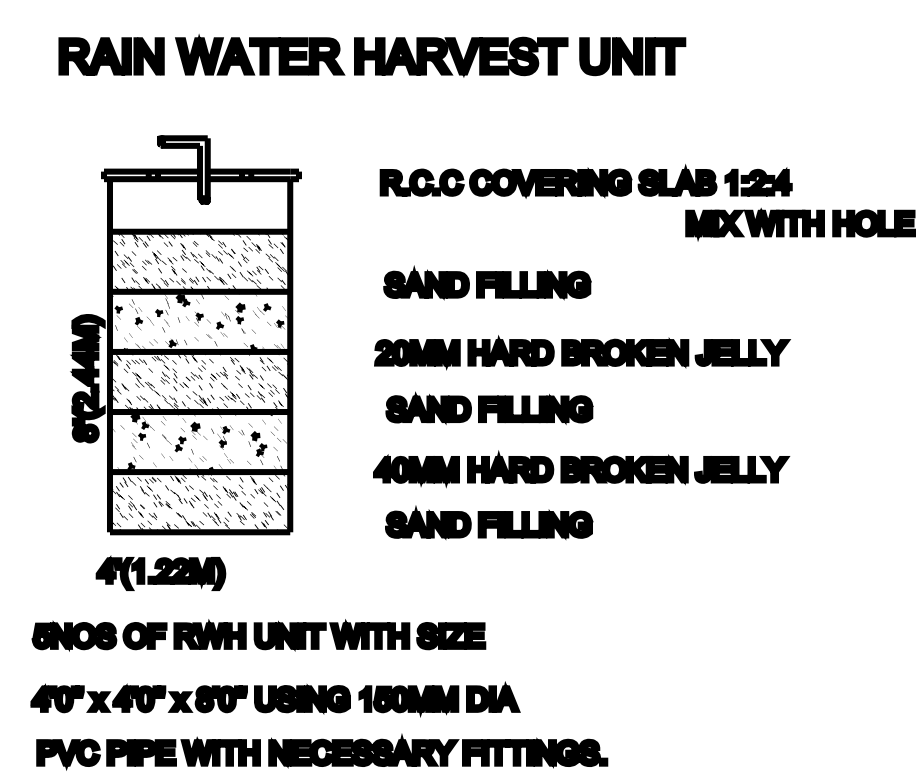
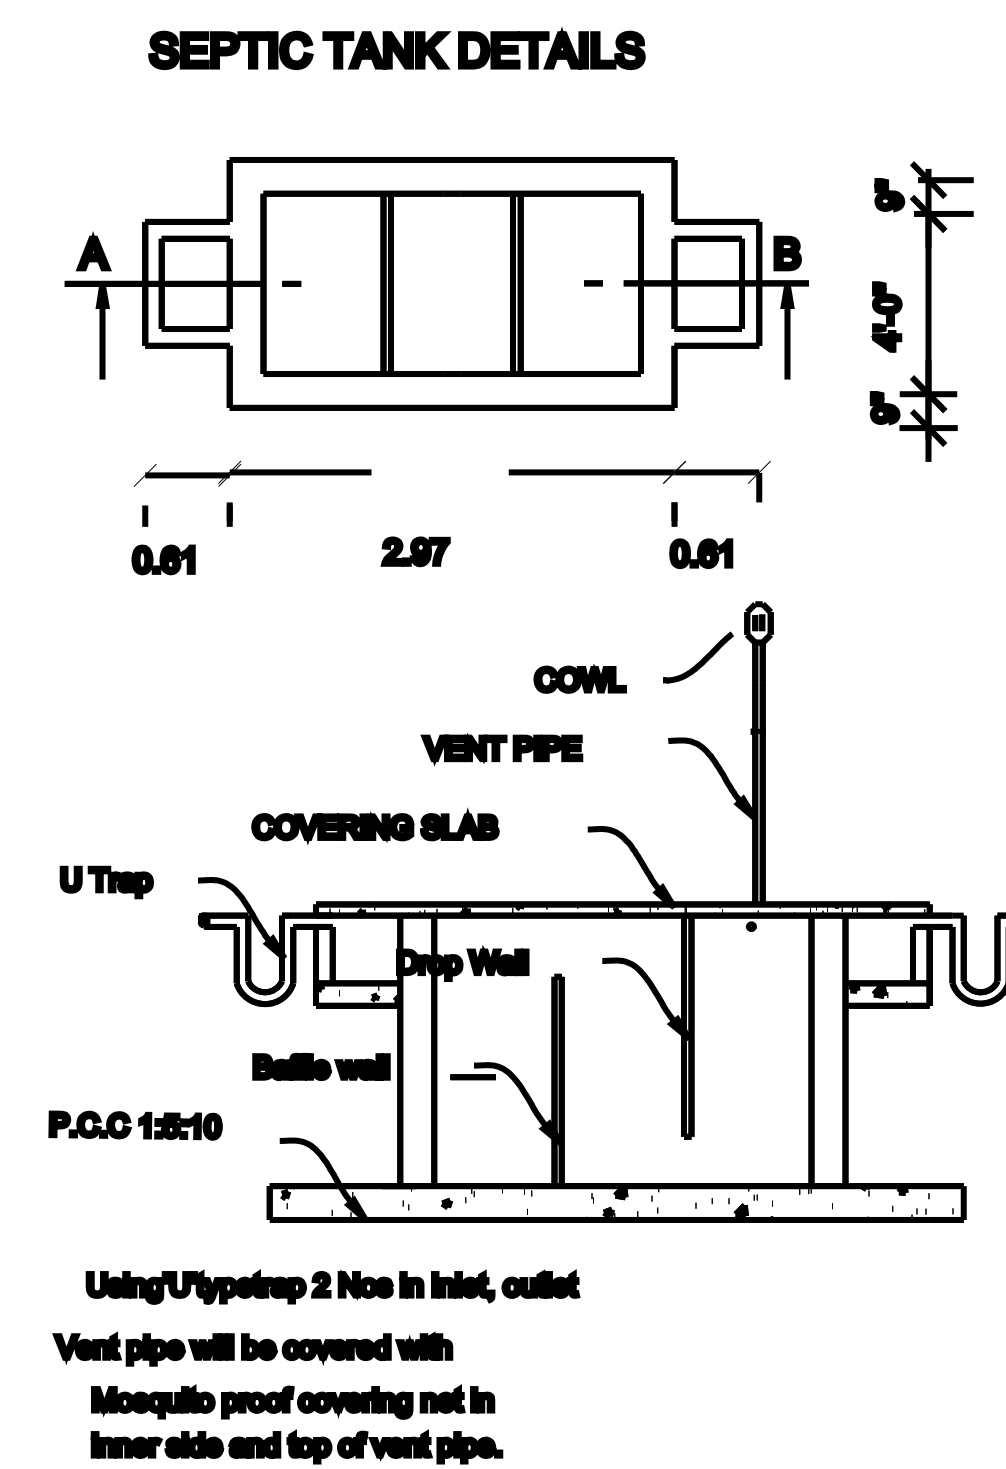
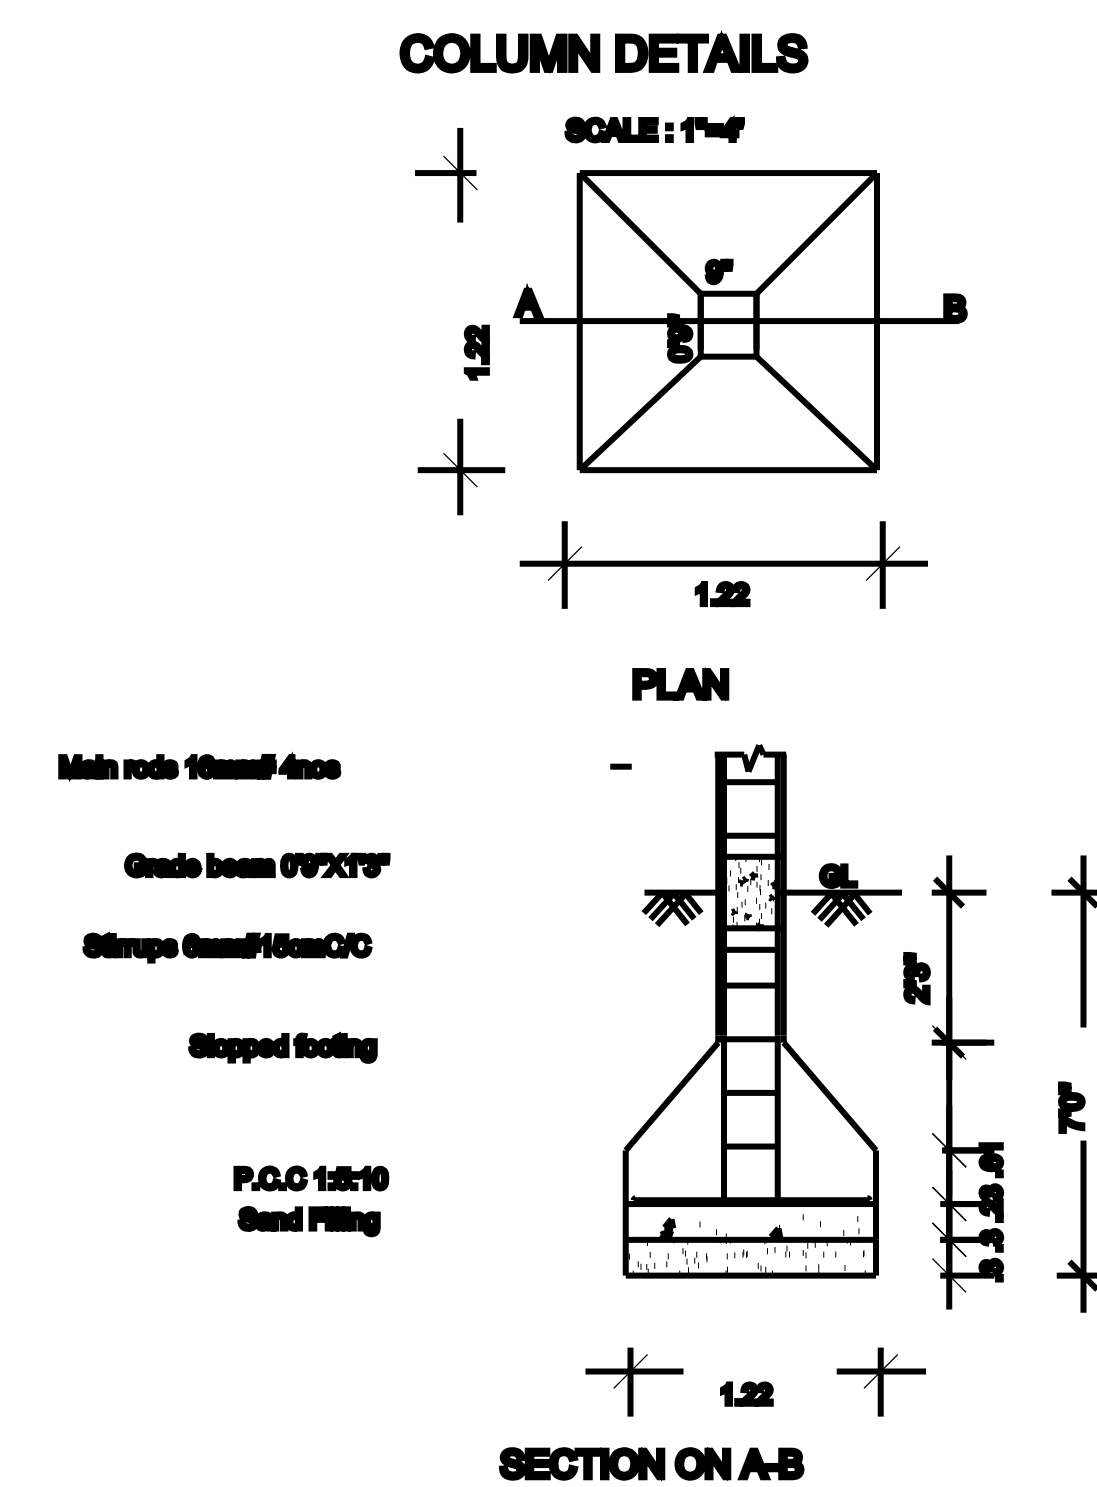


SHOLAVARAM VILLAGE PANCHAYAT, VELLORE TALUK, VELLORE DISTRICT.

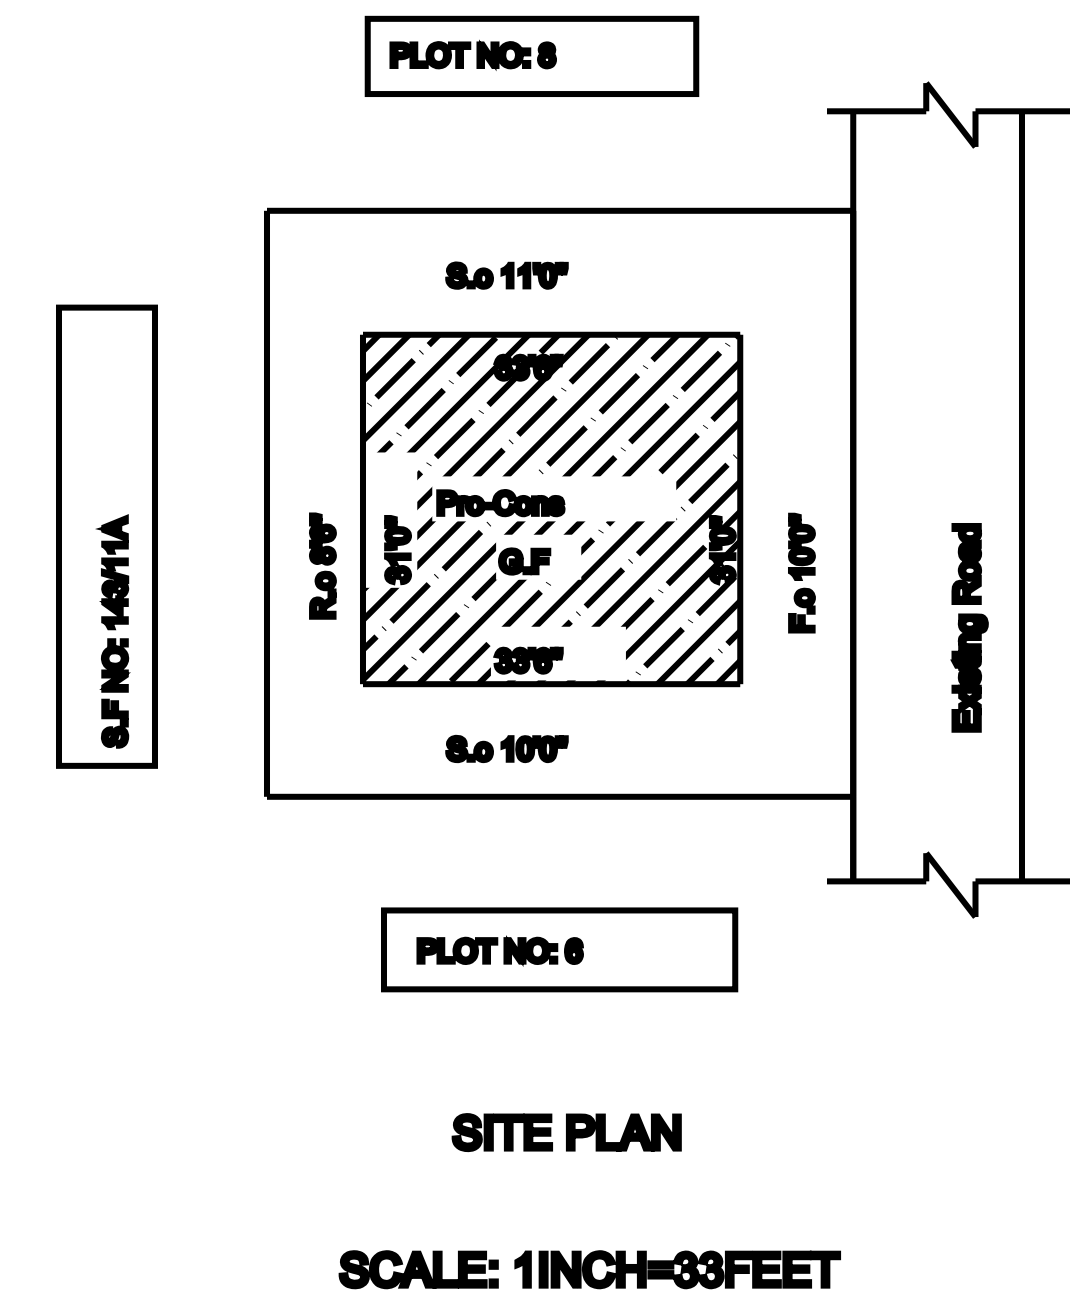

AREA DETAILS	SQ.FT.	SQ.MT.
TOTAL AREA OF SITE	2704.00	251.20
PROPOSED BUILDING IN G.F	1036.50	96.47
OPEN SPACE 1665.50 154.72		
JOINERIES	FT	M
M.D DOOR 4'0" X 7'0" 1.22 X 2.13		
D DOOR 3'3" X 7'0" 1.00 X 2.13		
D1 DOOR 2'6" X 7'0" 0.76 X 2.13		
W WINDOW 4'0" X 4'6" 1.22 X 1.38		
V VENTILATOR 2'6" X 2'0" 0.76 X 0.61		
GW GRILL WINDOW 4'0" X 4'6" 1.22 X 1.38		
LEGEND		
OWNER'S BOUNDARY SHOWN IN GREEN		☐
PROPOSED CONSTRUCTION SHOWN IN RED		☐
EXISTING ROAD SHOWN IN YELLOW		☐
OWNER NAME: Mr.V.ELUMALAL		
APPLICANT'S SIGNATURE		
ENGINEER		

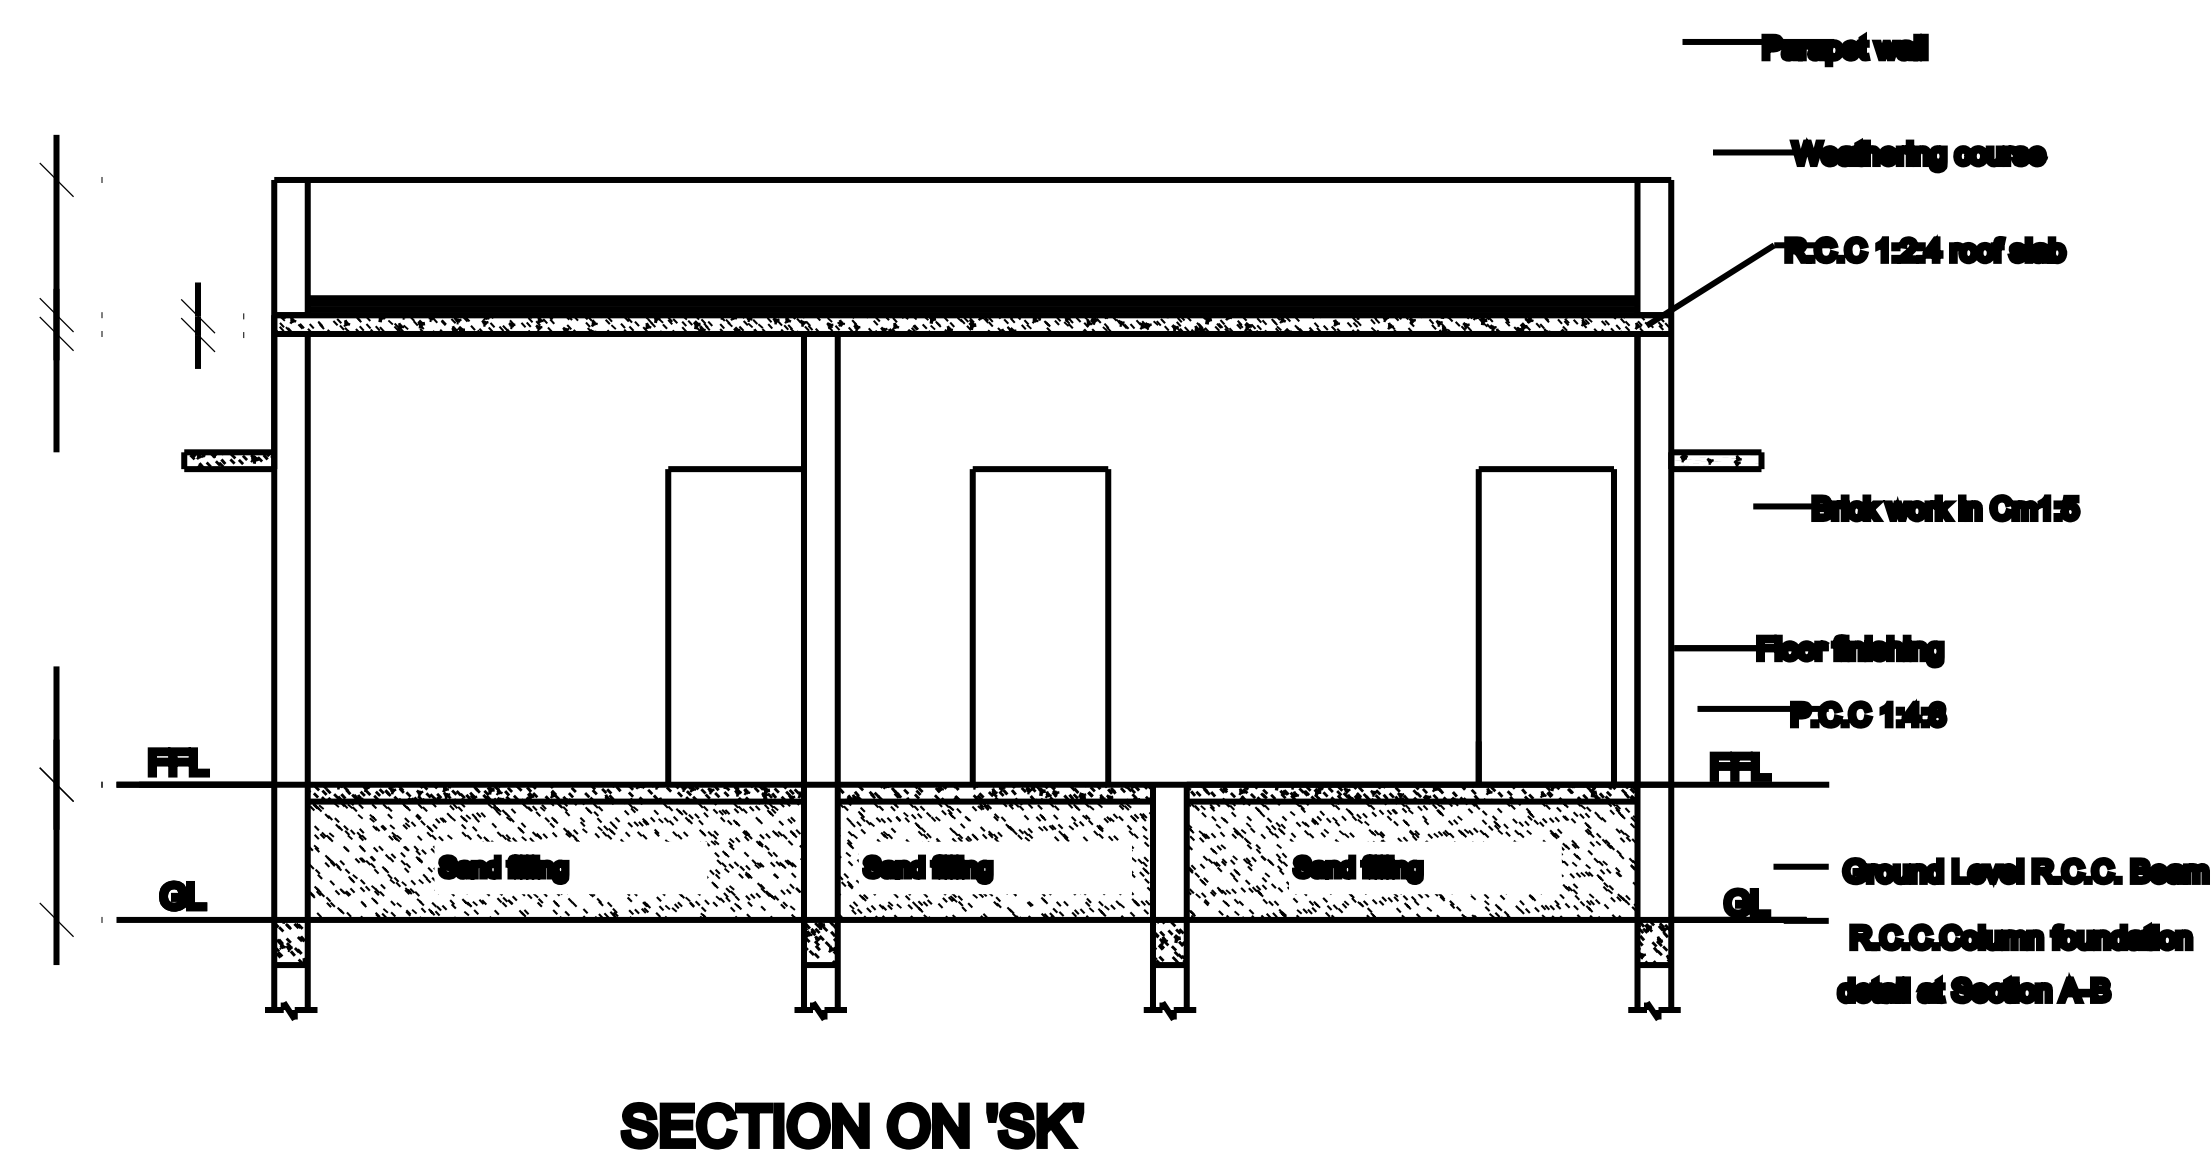