



PLAN SHOWING THE PROPOSED CONSTRUCTION OF PROPOSED GROUND & FIRST FLOOR RESIDENTIAL BUILDING
AT PLOT Nos. 211,212,213, "OM SAKTHI'S SUBASH CHANDRA BOSE NAGAR" IN NEW S.No. 43/7A2, PATTA No.6188,
PATTANUR VILLAGE, THIRUCHITRAMBALAM PANCHAYAT, VANUR PANCHAYAT UNION / TALUK, VILLUPURAM DIST.

OWNERS:- (1)Mr. G.SAKTHIVEL, (2)Mrs. M.NITHIYA


OFFICE USE

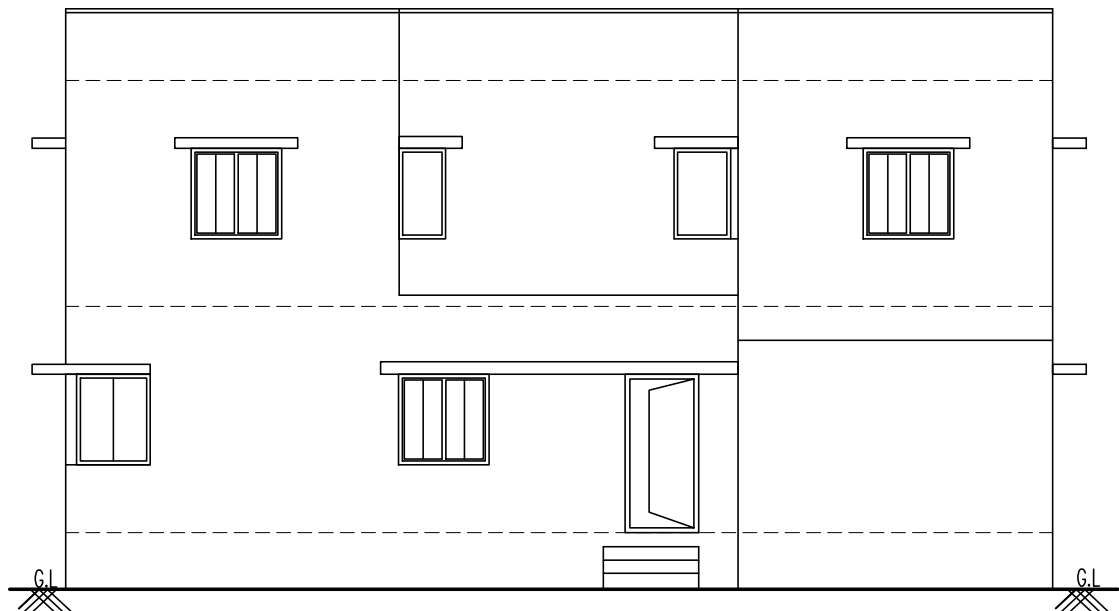


FRONT ELEVATION

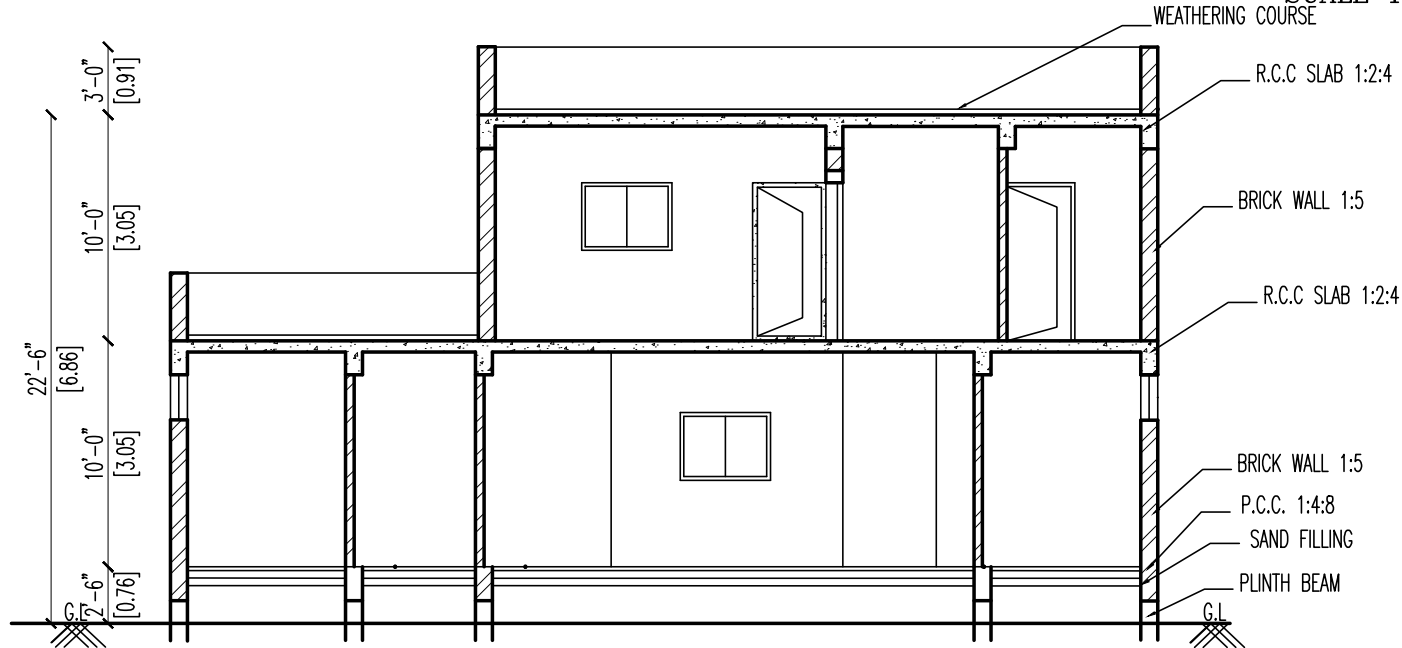


SECTION - AA

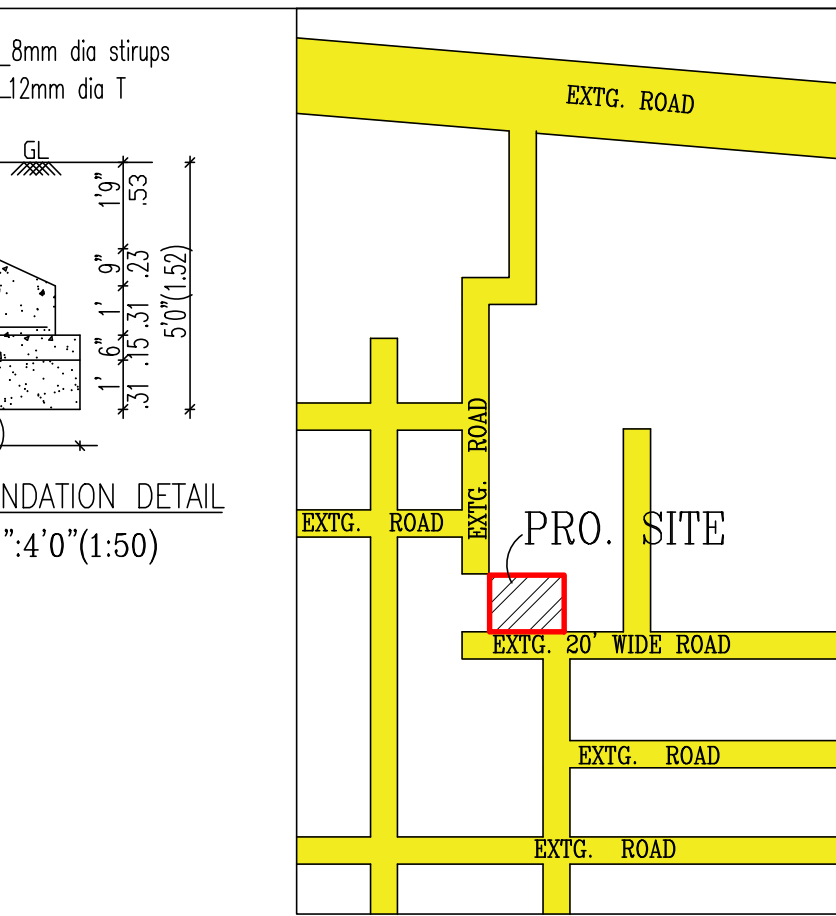


KEY PLAN (NOT TO SCALE)

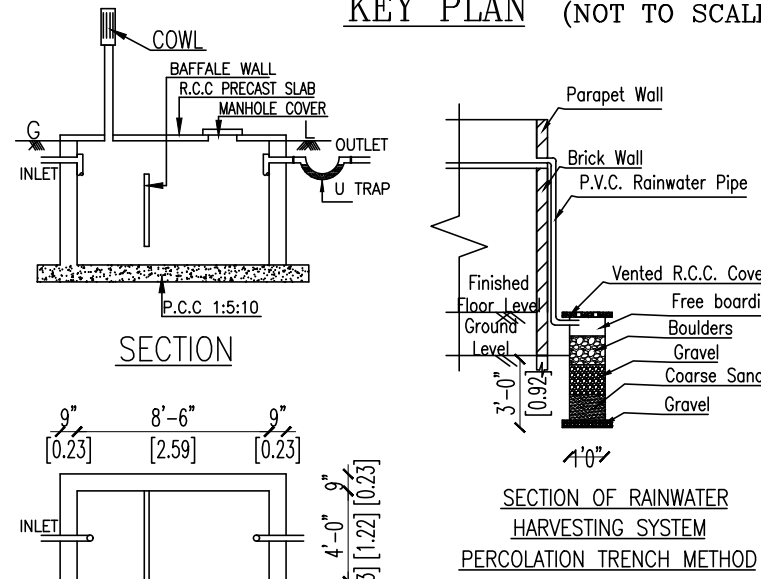


DETAILS OF SEPTIC TANK

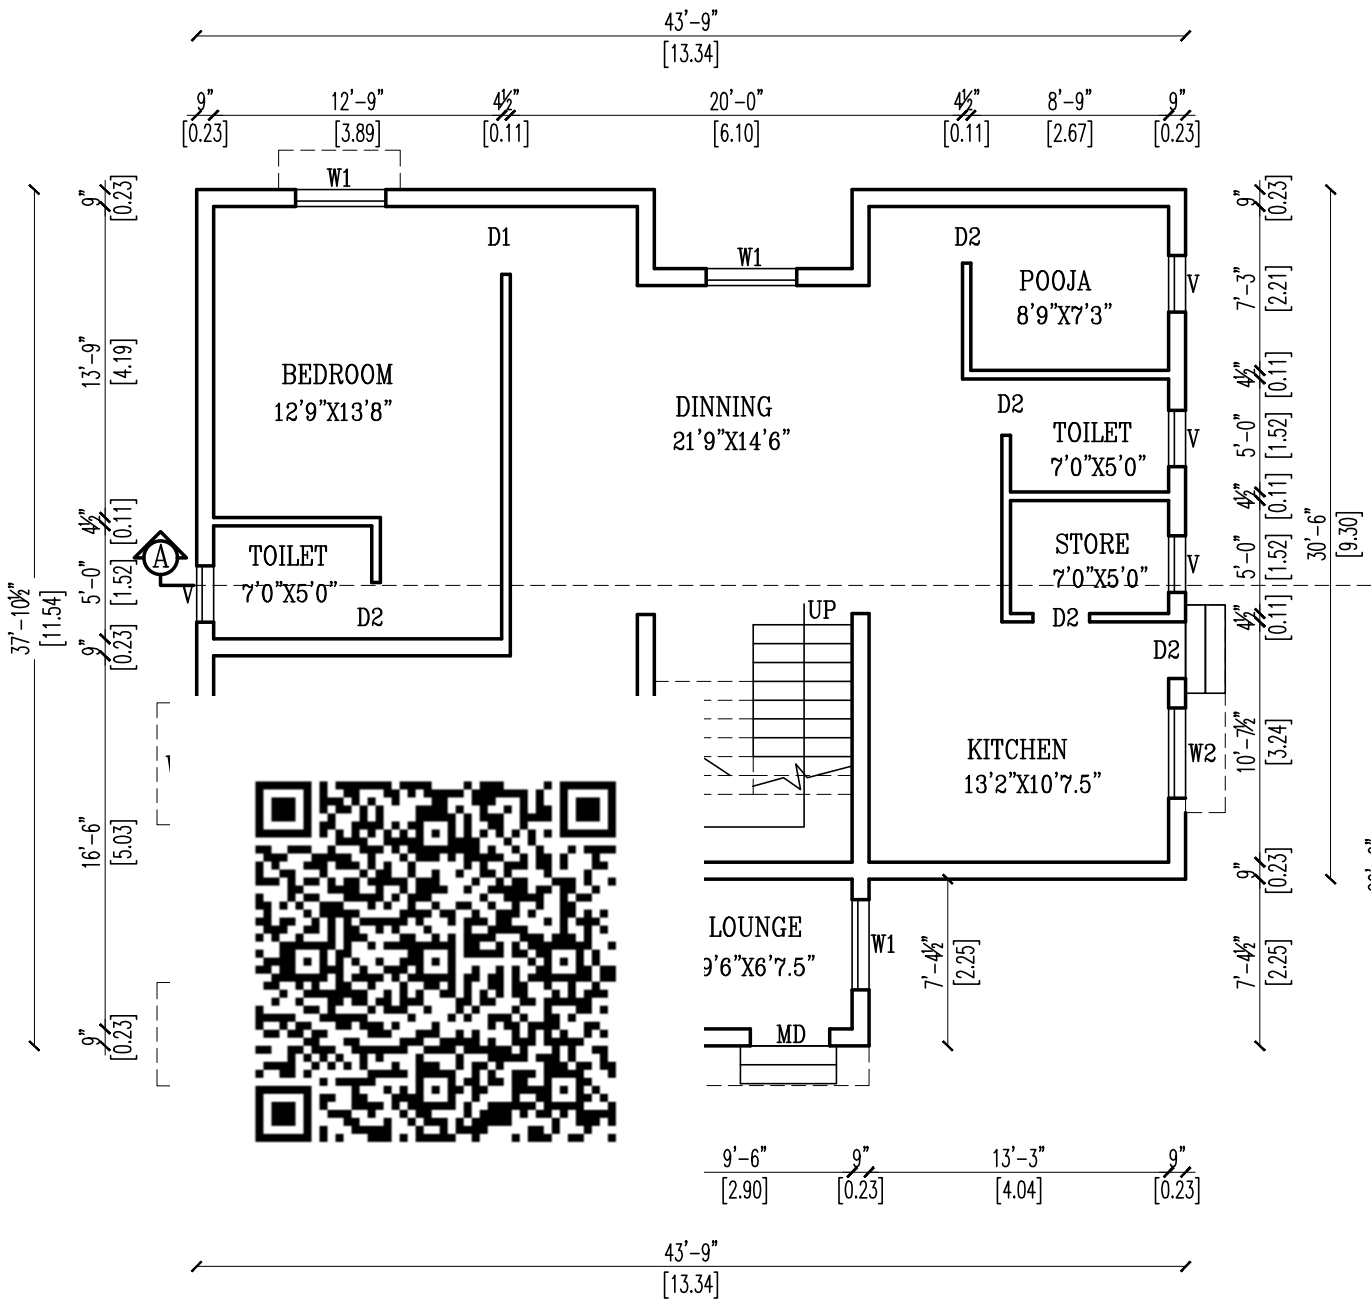

PRO. GROUND FLOOR PLAN

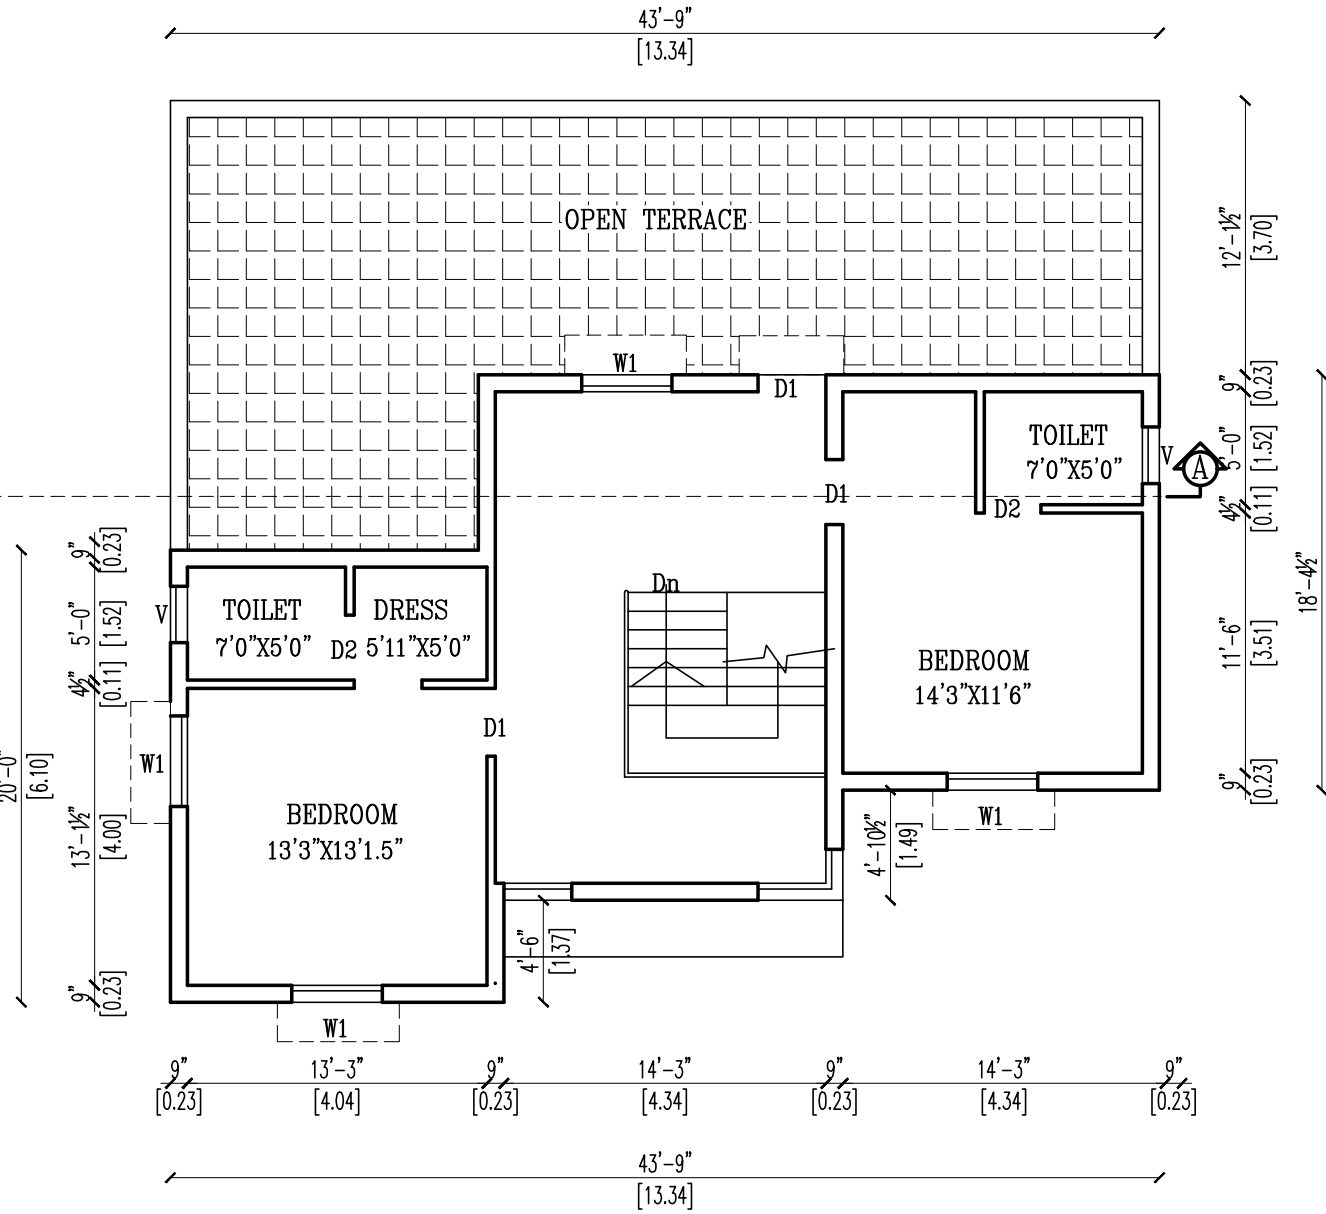

PRO. FIRST FLOOR PLAN

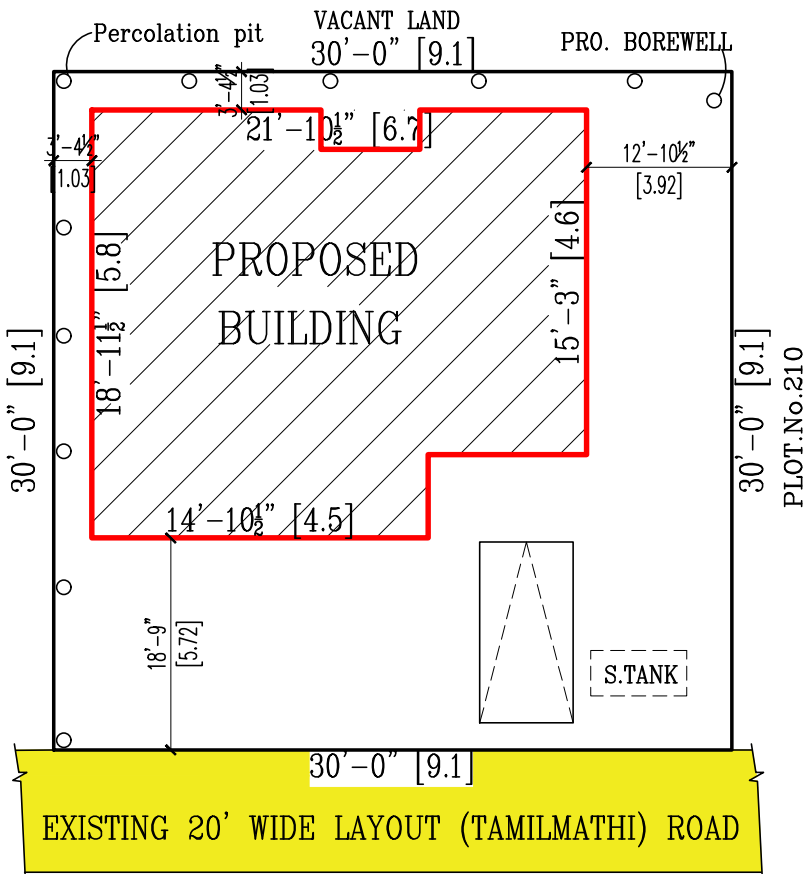

SITE PLAN (SCALE:- 1:200)

COLOUR INDEX		
PRO. BUILDING		
SITE BOUNDARY		
ROAD		

SCHEDULE OF JOINERY		
MD	MAIN DOOR	3'3"x7'0"
D1	DOOR	3'0"x7'0"
D2	DOOR	2'6"x7'0"
W1	WINDOW	4'0"x4'0"
W2	WINDOW	4'0"x3'0"
V1	VENTILATION	2'0"x2'0"

SCALE 1 INCH= 8 FEET		
AREA STATEMENT	Sq.Ft	Sq.Mt
PLOT AREA	3600.00	334.44
PRO. GROUND FLOOR	1523.00	141.51
PRO. FIRST FLOOR	910.00	84.52
TOTAL	2433.00	226.03
F.S.I	42%	
PLOT COVERAGE	0.675	

OWNER SIGNATURE

Signature of Registered Professional
Er. P. BALU, B.E.,
Registered Engineer, Grade-II (RE)
Reg. No. CGL DIST/RE/Gr-II/2021/08/008
No. 27, G.S.T. Road, Chengalpattu-603 001.
Mobile: 77086 29625

REGISTERED ENGINEER