



PLAN SHOWING THE PROPOSED CONSTRUCTION OF COMMERCIAL BUILDING IN R.S.NO.262/1C2, 268/1A1,MUNDIYAMPAKKAM VILLAGE, VIKKRAVANDI PANCHAYAT UNION, VIKKRAVANDI TALUK, VILLUPURAM DISTRICT.


OWNER :Smt RAJAKUMARI W/o. RAVICHANDRAN
SCALE 1:100

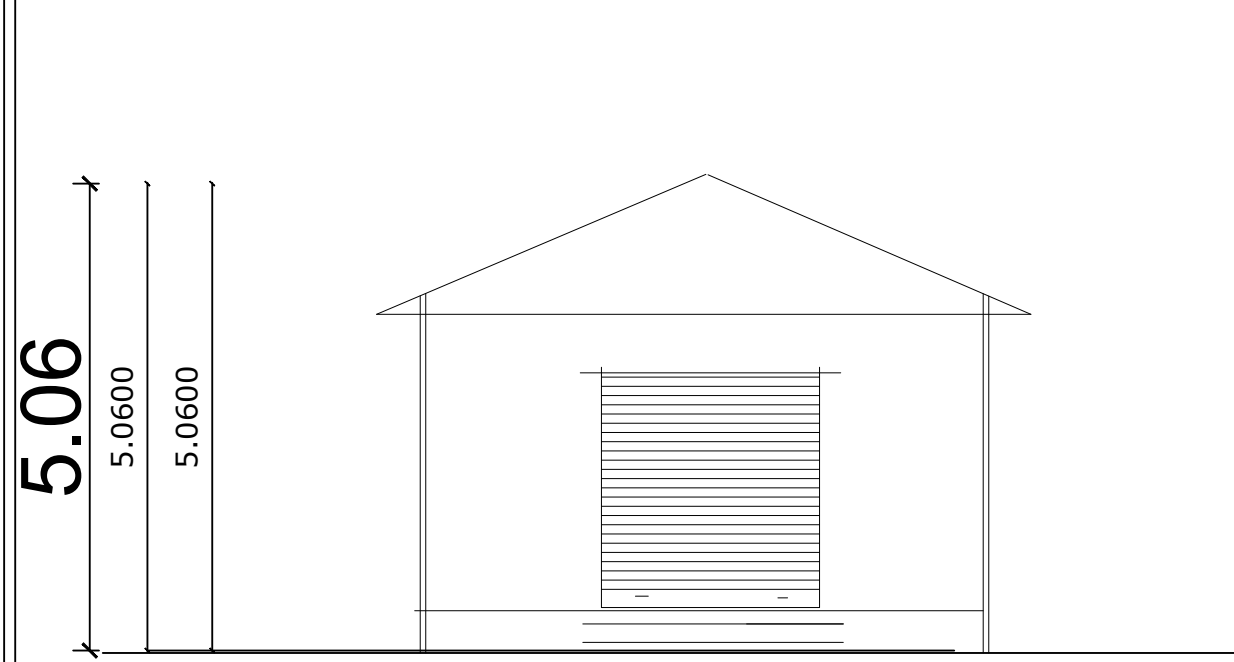


ELEVATION
2.311.22

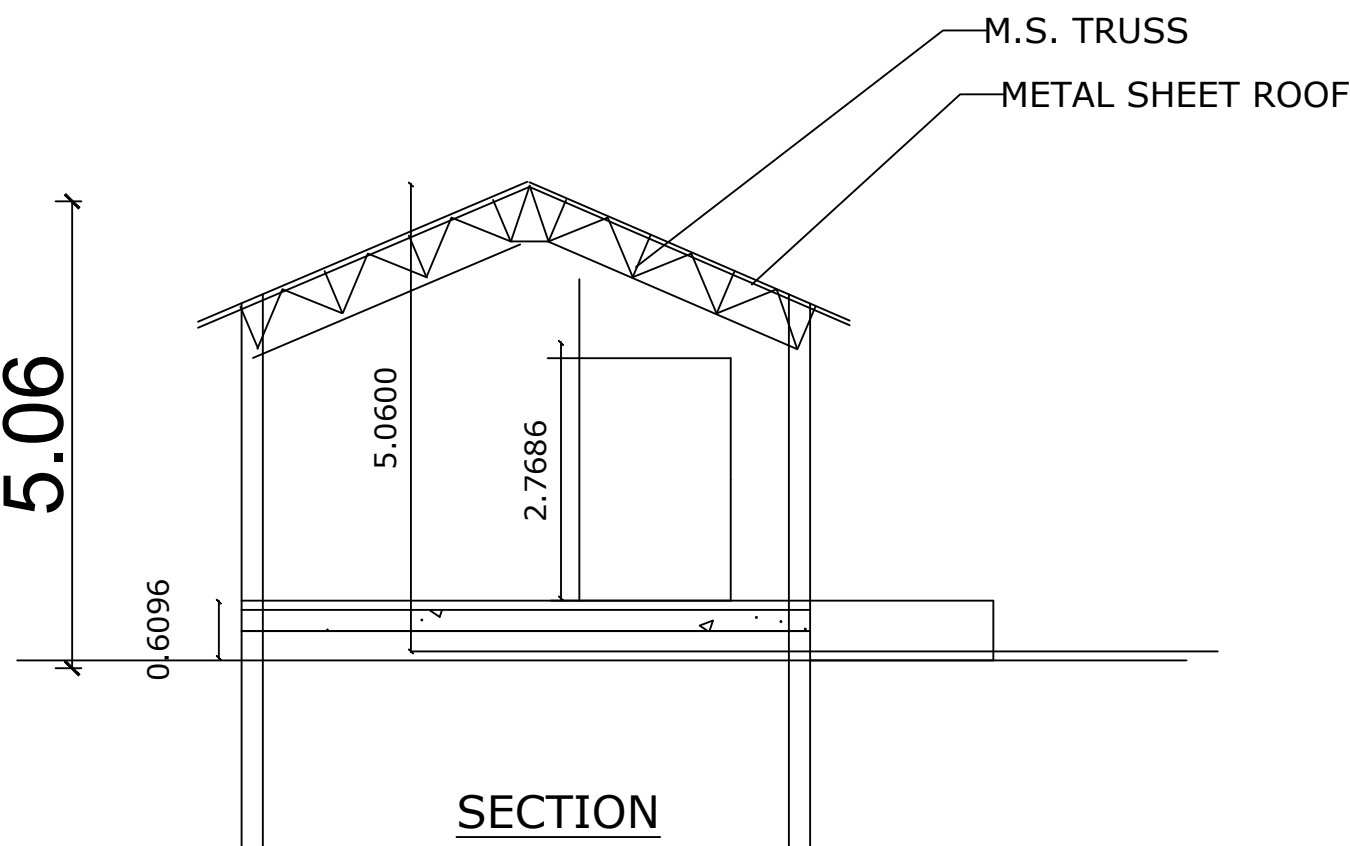

SECTION


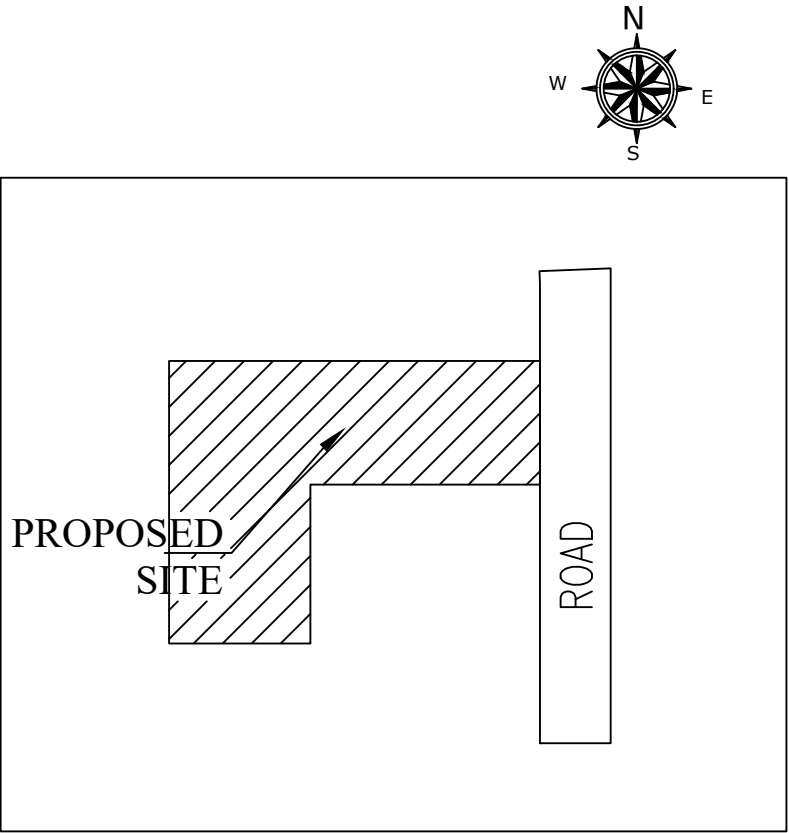


TOPO PLAN
SCALE 1:5000

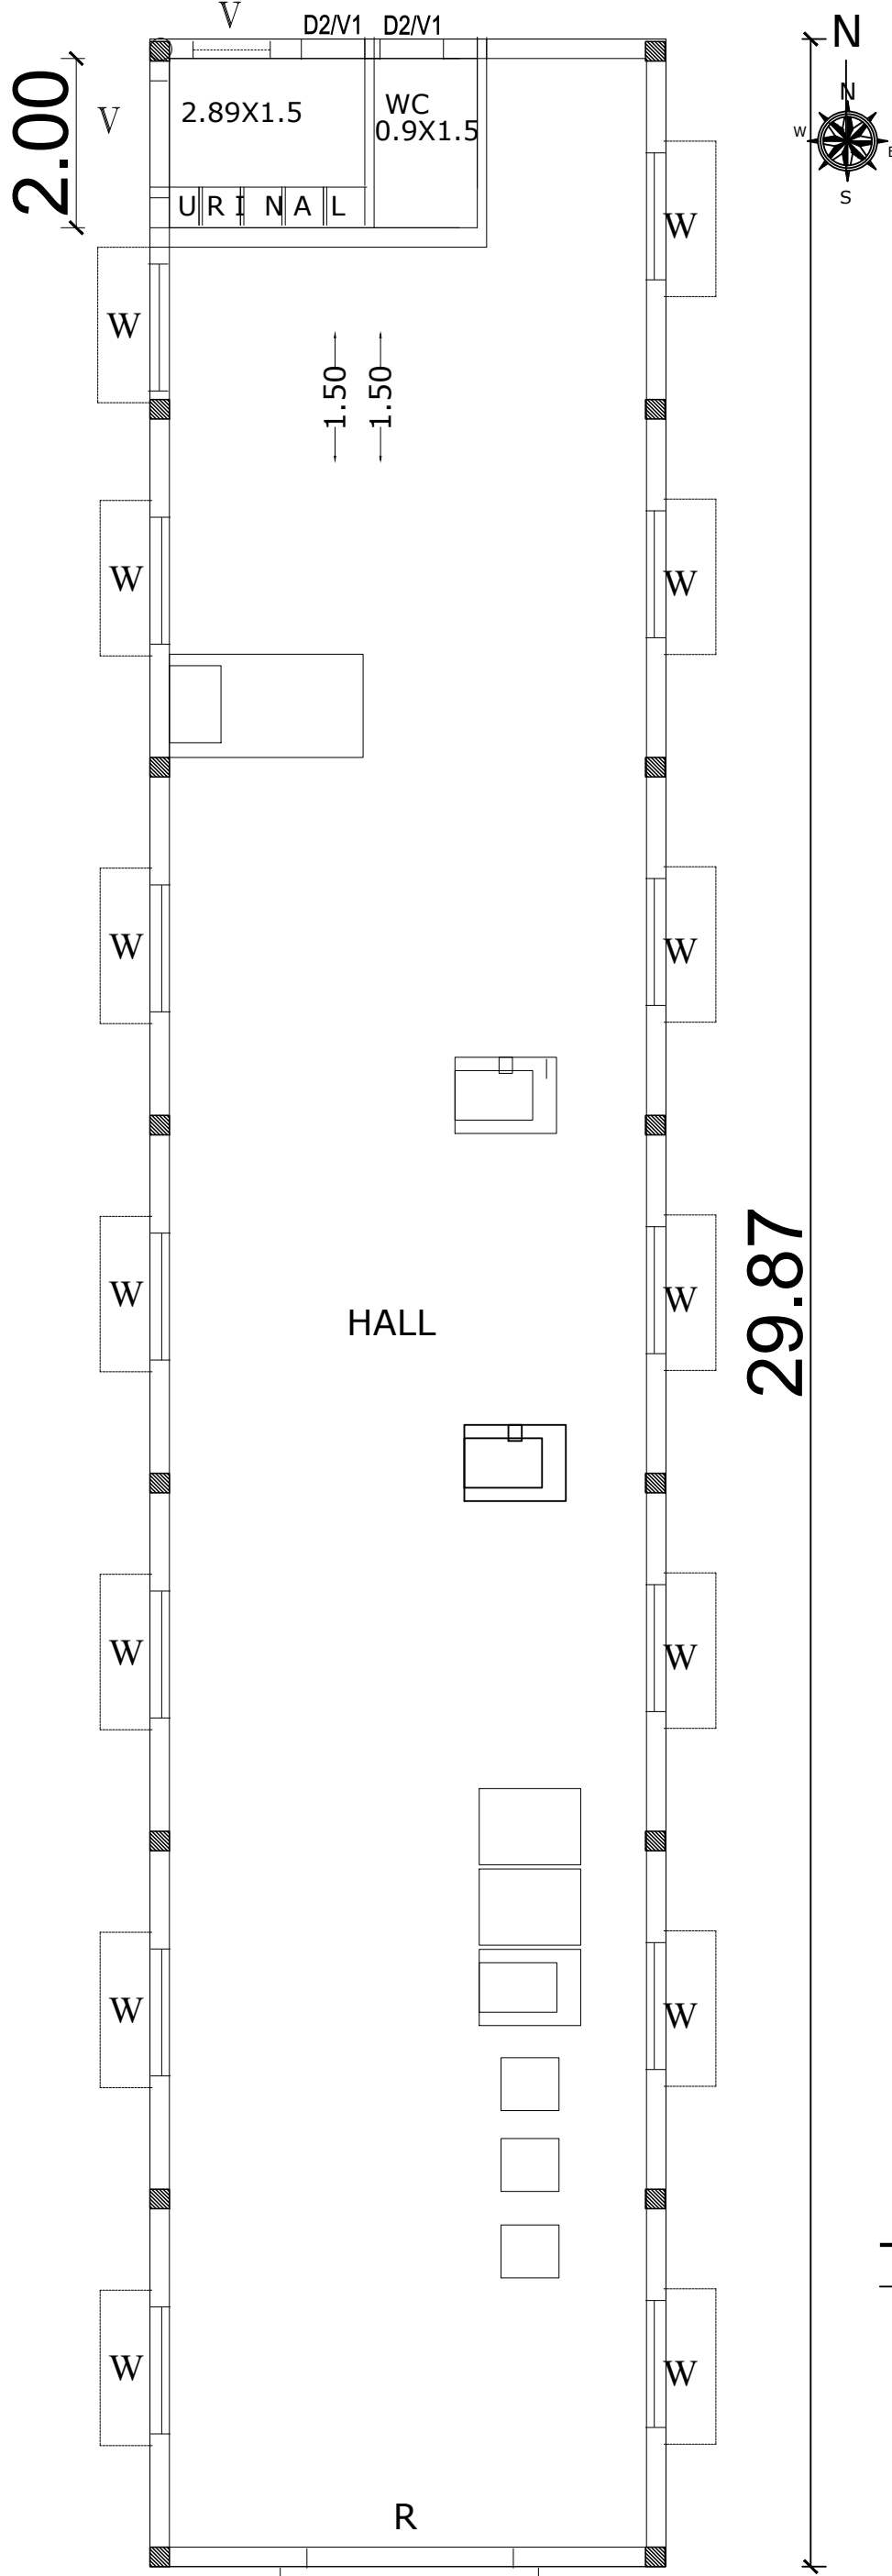

PLAN




TOPO PLAN SCALE 1:10000

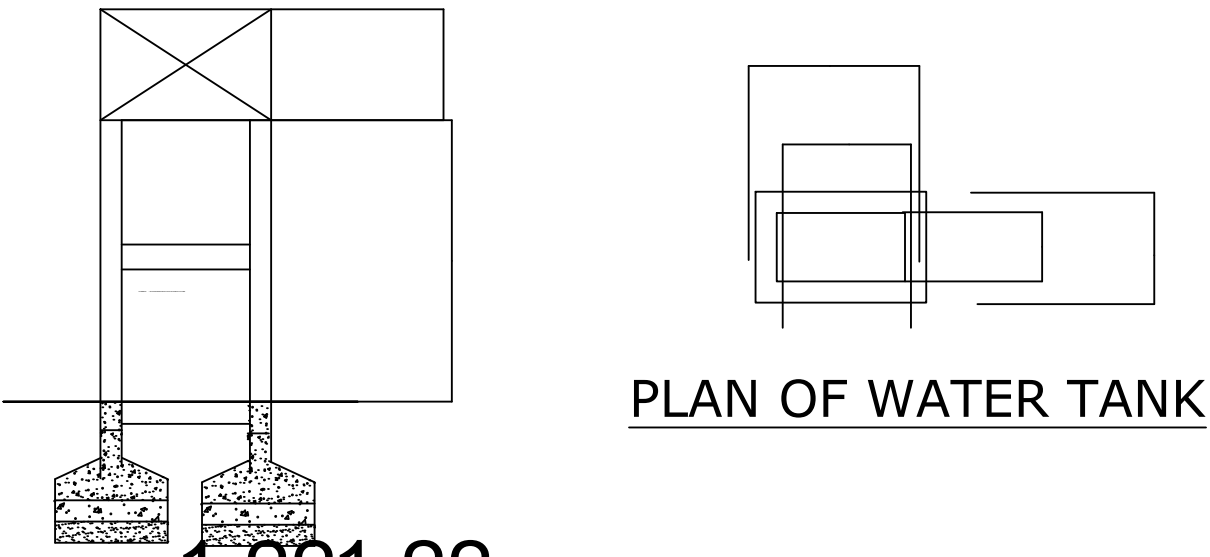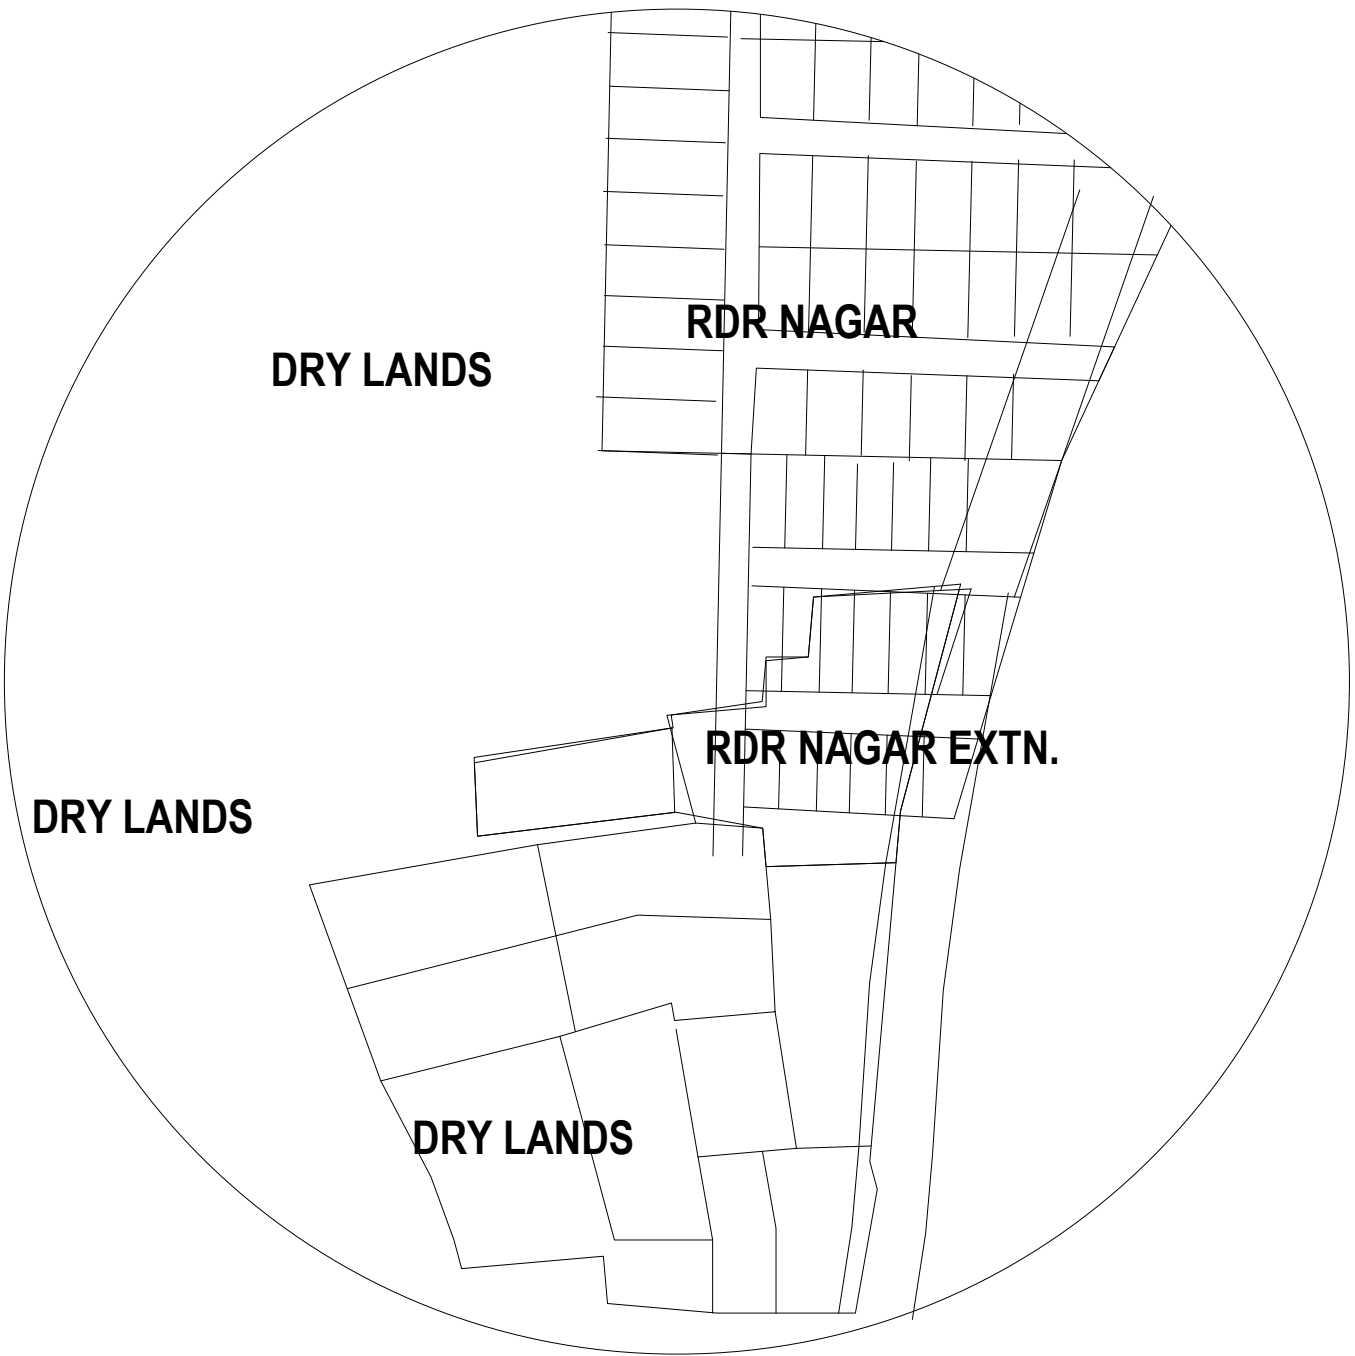



PLAN OF WATER TANK

SECTION OF WATER TANK

SPECIFICATION :
BRICK WORK : I CLASS COUNTRY BRICKS IN CM1:6 MIX & CEMENT FLOORING
PLASTERING : 12mm TK C M 1:3 & 1:4 FOR CEILING & WALLS RESPECT
COLUMN & BEAM ETC. : R.C.C. 1:2:4 MIX USING 20MM B.G. JELLY & STEEL REINFORCEMENTS.
ROOF : A.C. SHEET ROOF OVER M.S. TRUSS & PURLINS

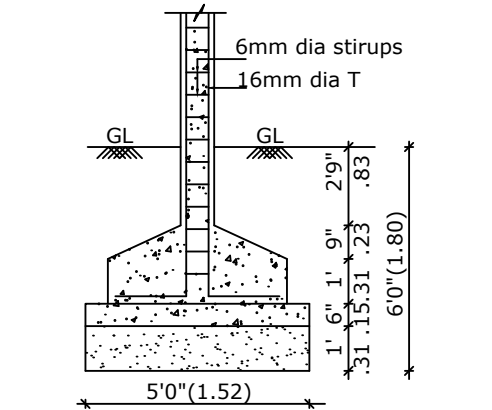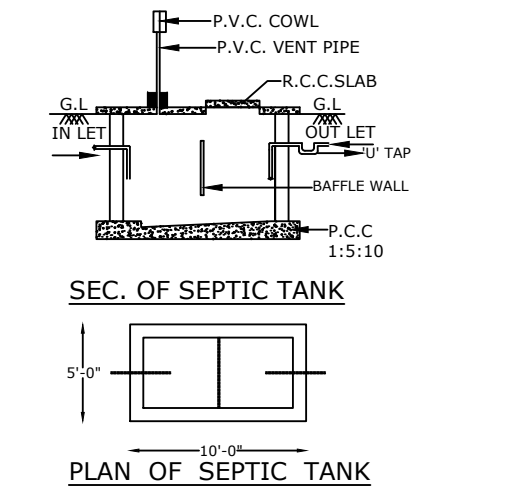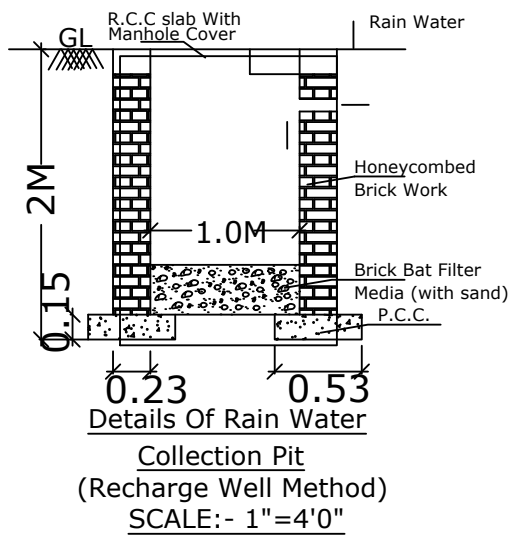

COLUMN FOUNDATION DETAIL
SCALE (1:50)

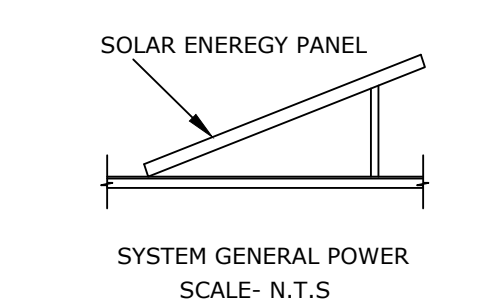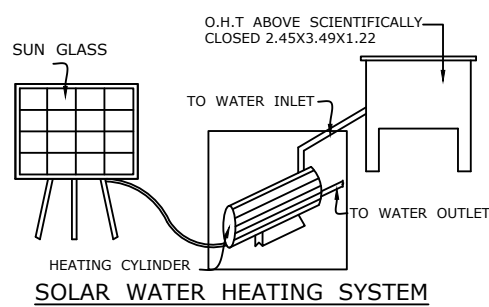

SYSTEM GENERAL POWER
SCALE- N.T.S

SCALE - 1:100
ALL DIMENSIONS AREA IN METER

AREA STATEMENT	Area in Sq.ft	Area in Sq.m
PRO.SITE EXTENT	5474.14	508.56
PRO.GROUND FLOOR	1961.31	182.21
VACANT SPACE	3612.83	326.35

PLOT COVERAGE = 0.06%

FSI 183.34/205.74 = 0.006

SCHEDULE OF JOINERY

TYPE	DESCRIPTION	SIZE IN M
MD	MAIN DOOR	1.00 x 2.10
D1	DOOR	0.91 x 2.10
D2	DOOR	0.75 x 2.10
W	WINDOW	1.50 x 1.50
V	VENTILATOR	0.90 x 0.60

COLOUR CODE :	STAIR DETAILS
PROPOSED ☐	WIDTH - 3'0"(.91)
ROAD ☐	TREAD - 9"(.23)
BOUNDARY ☐	RISE - 6"(.15)

OWNER / APPLICANT :

REGISTERED ENGINEER

