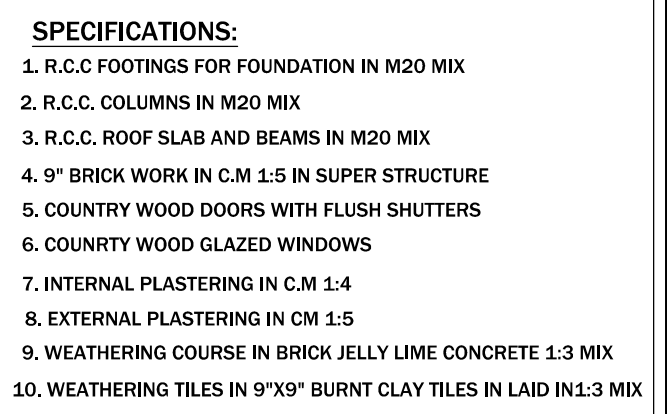
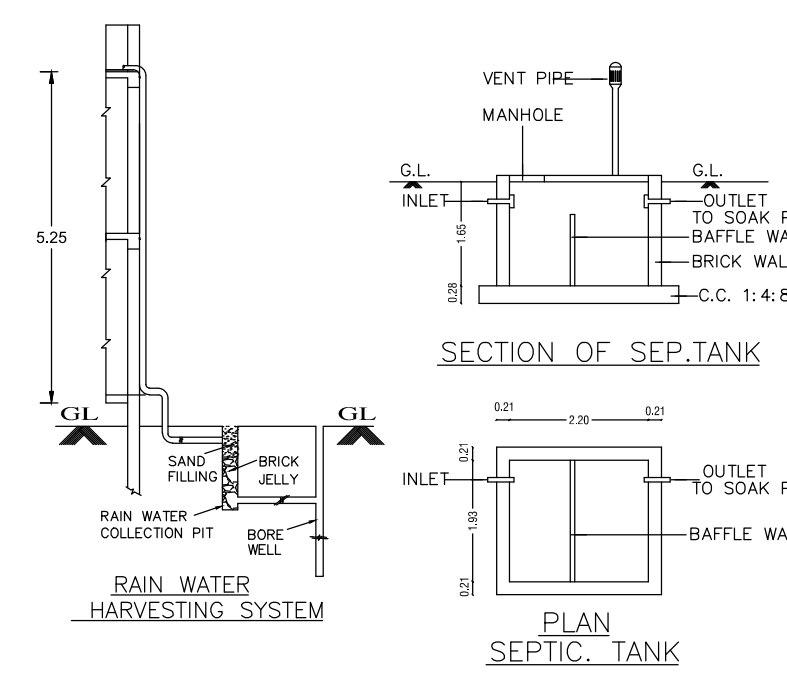
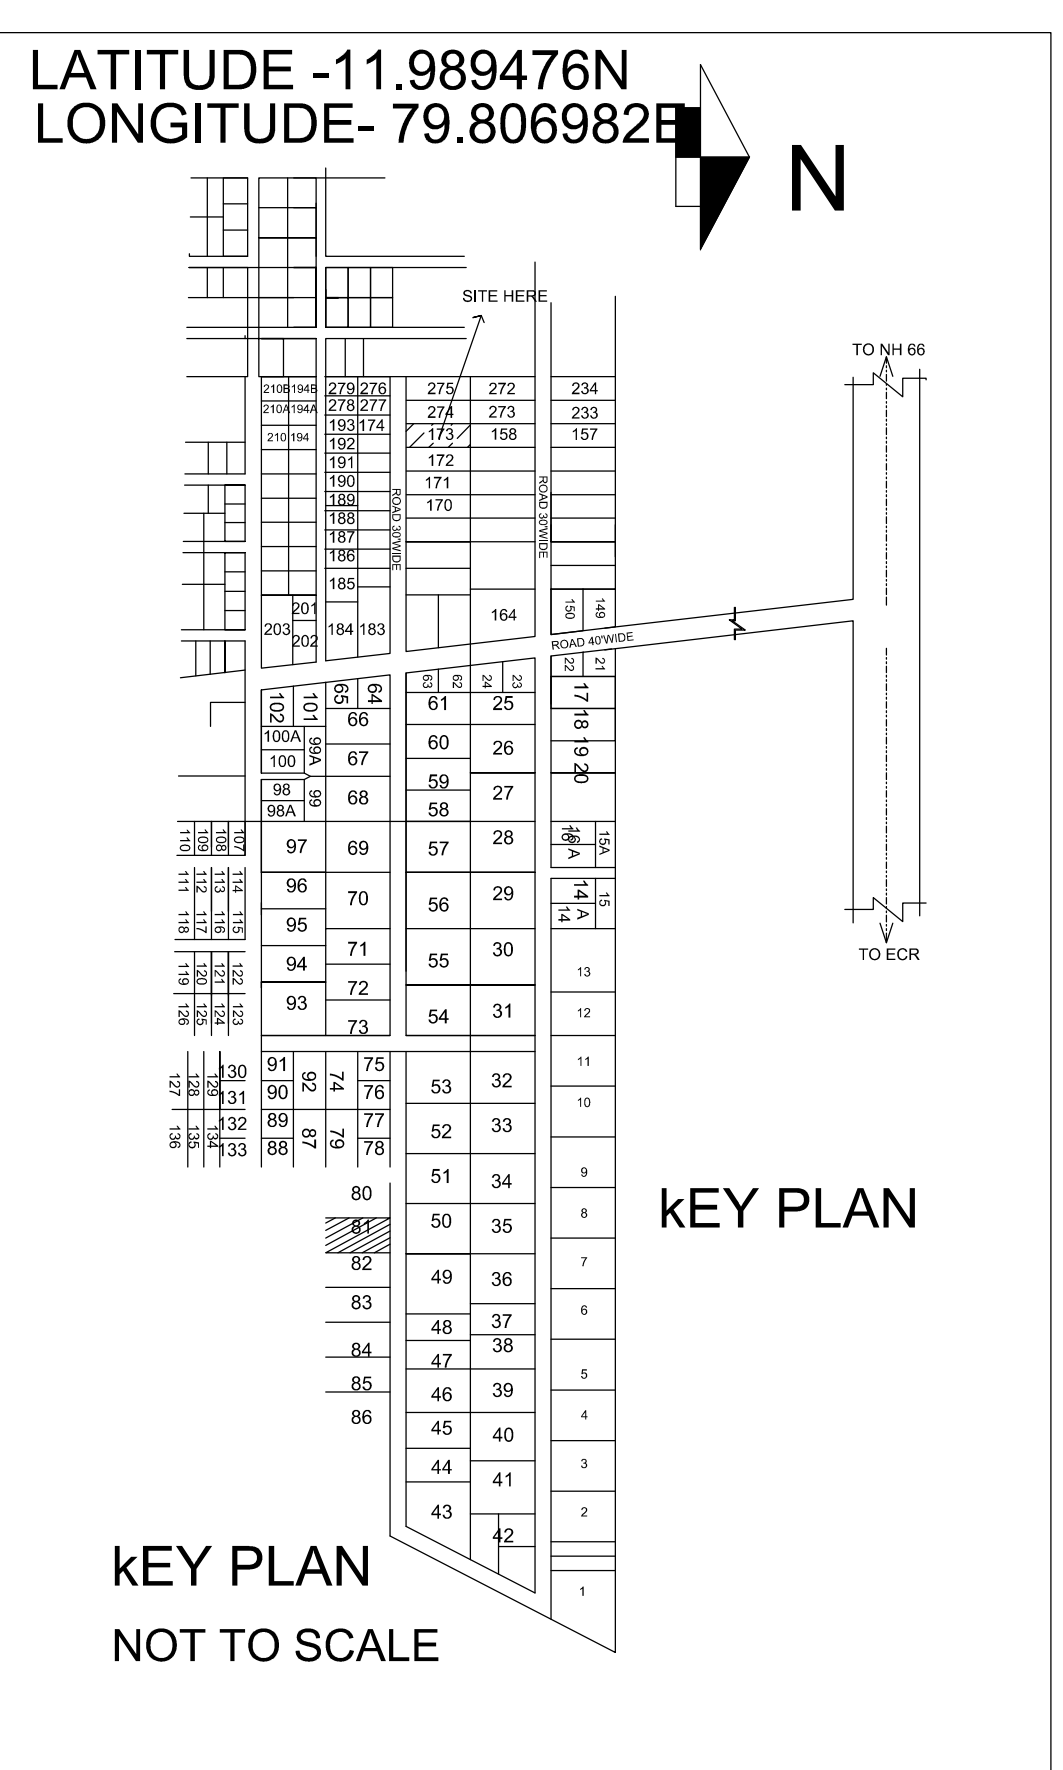
 


[illegible]

PLOT COVERAGE	:	70.3%
FLOOR SPACE INDEX	:	1.38

<u>COLOUR INDEX:</u>	
PROPOSED BUILDING	
EXISTING ROAD	
BOUNDARY LINE	
DEMOLITION	

OWNER NAME AND ADDRESS.

C. Valli

Mrs. VALLI W/O CHANDRAN
PLOT NO.173, AUROMA GARDEN PHASE II,
IRUMBAI VILLAGE & PANCHAYAT

APPROVING AUTHORITY.

