
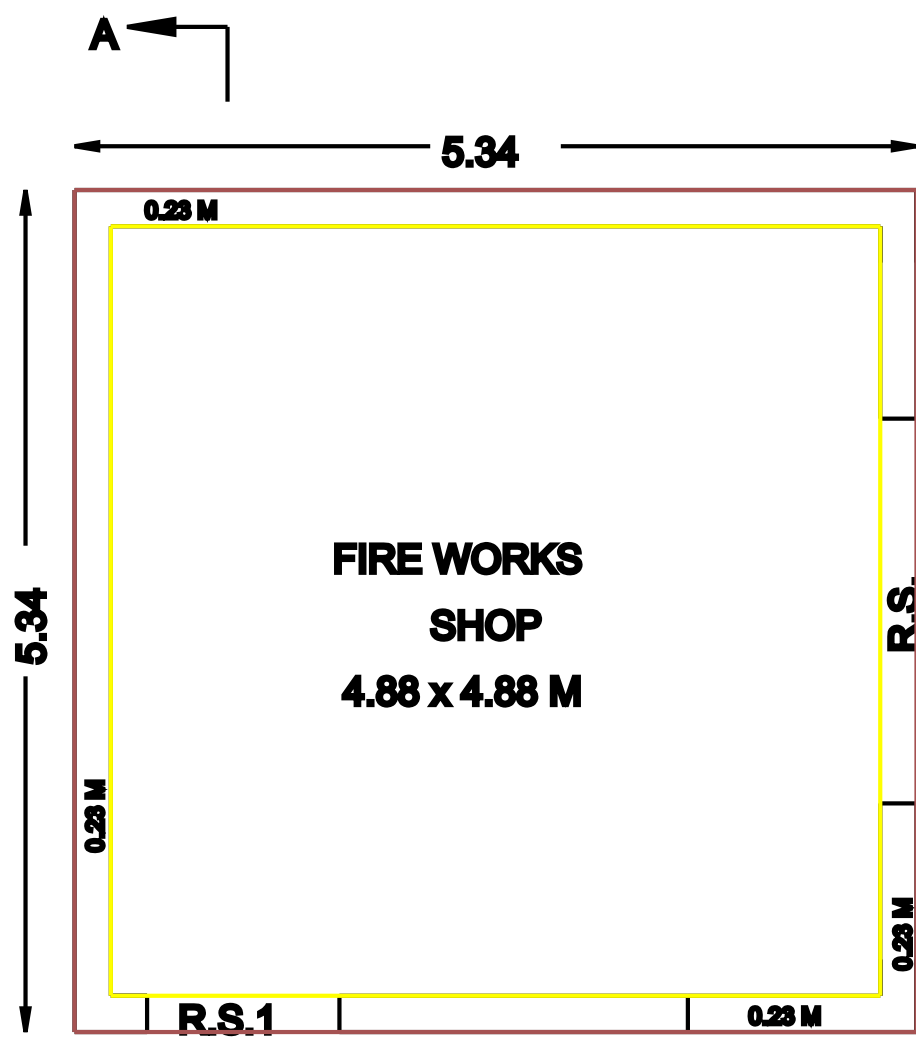


PLAN SHOWING THE PROPOSED CONSTRUCTION OF R.C.C.TERRACED ROOFING EAST FACING




FIRE WORKS SHOP FOR NEW S.NO.353/10, VISWANATHAM VILLAGE, VISWANATHAM PANCHAYATH,
SIVAKASI PANCHAYATH UNION, SIVAKASI TALUK, VIRUDHUNAGAR DISTRICT.

NAME OF THE APPLICANT :- Mr. V. R. DHANABALAN (LATE), S/o. Mr. CHINNA RAMASAMY NAICKER

NAME OF THE APPLICANT : (1) Mrs. D. MAHESWARI, W/o. Mr. V.R. DHANABALAN
AS PER LEGAL HEIRSHIP CERTIFICATE (2) Mr. D. SAIRAM, S/o. Mr. V. R. DHANABALAN
AND PATTa (3) D. PRASANTHI, D/o. Mr. V. R. DHANABALAN

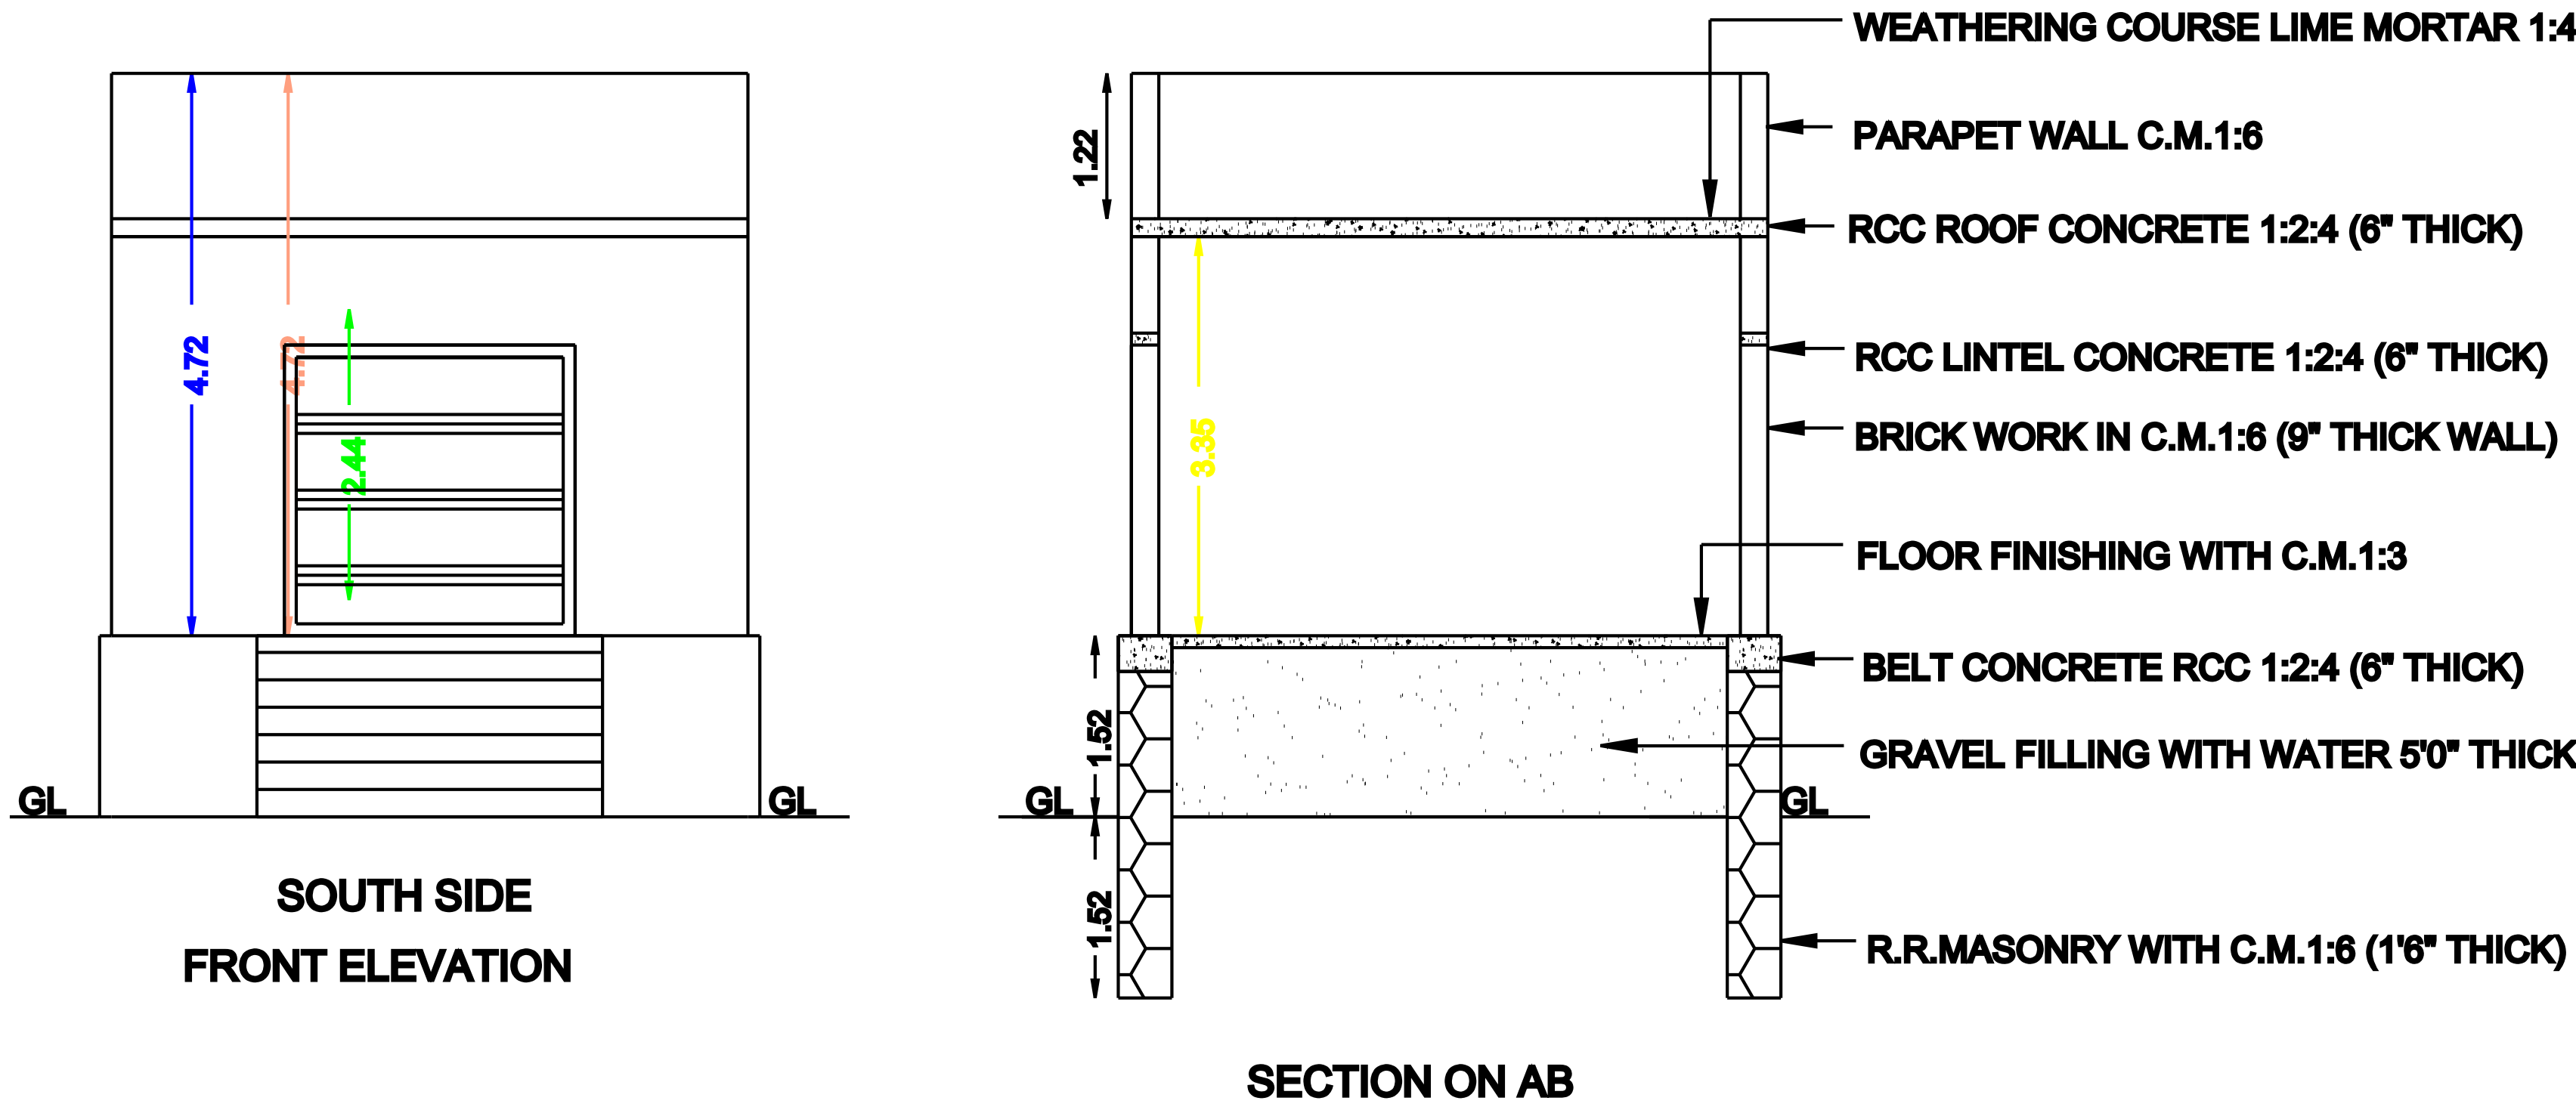

PROPOSED
FIRE WORKS SHOP

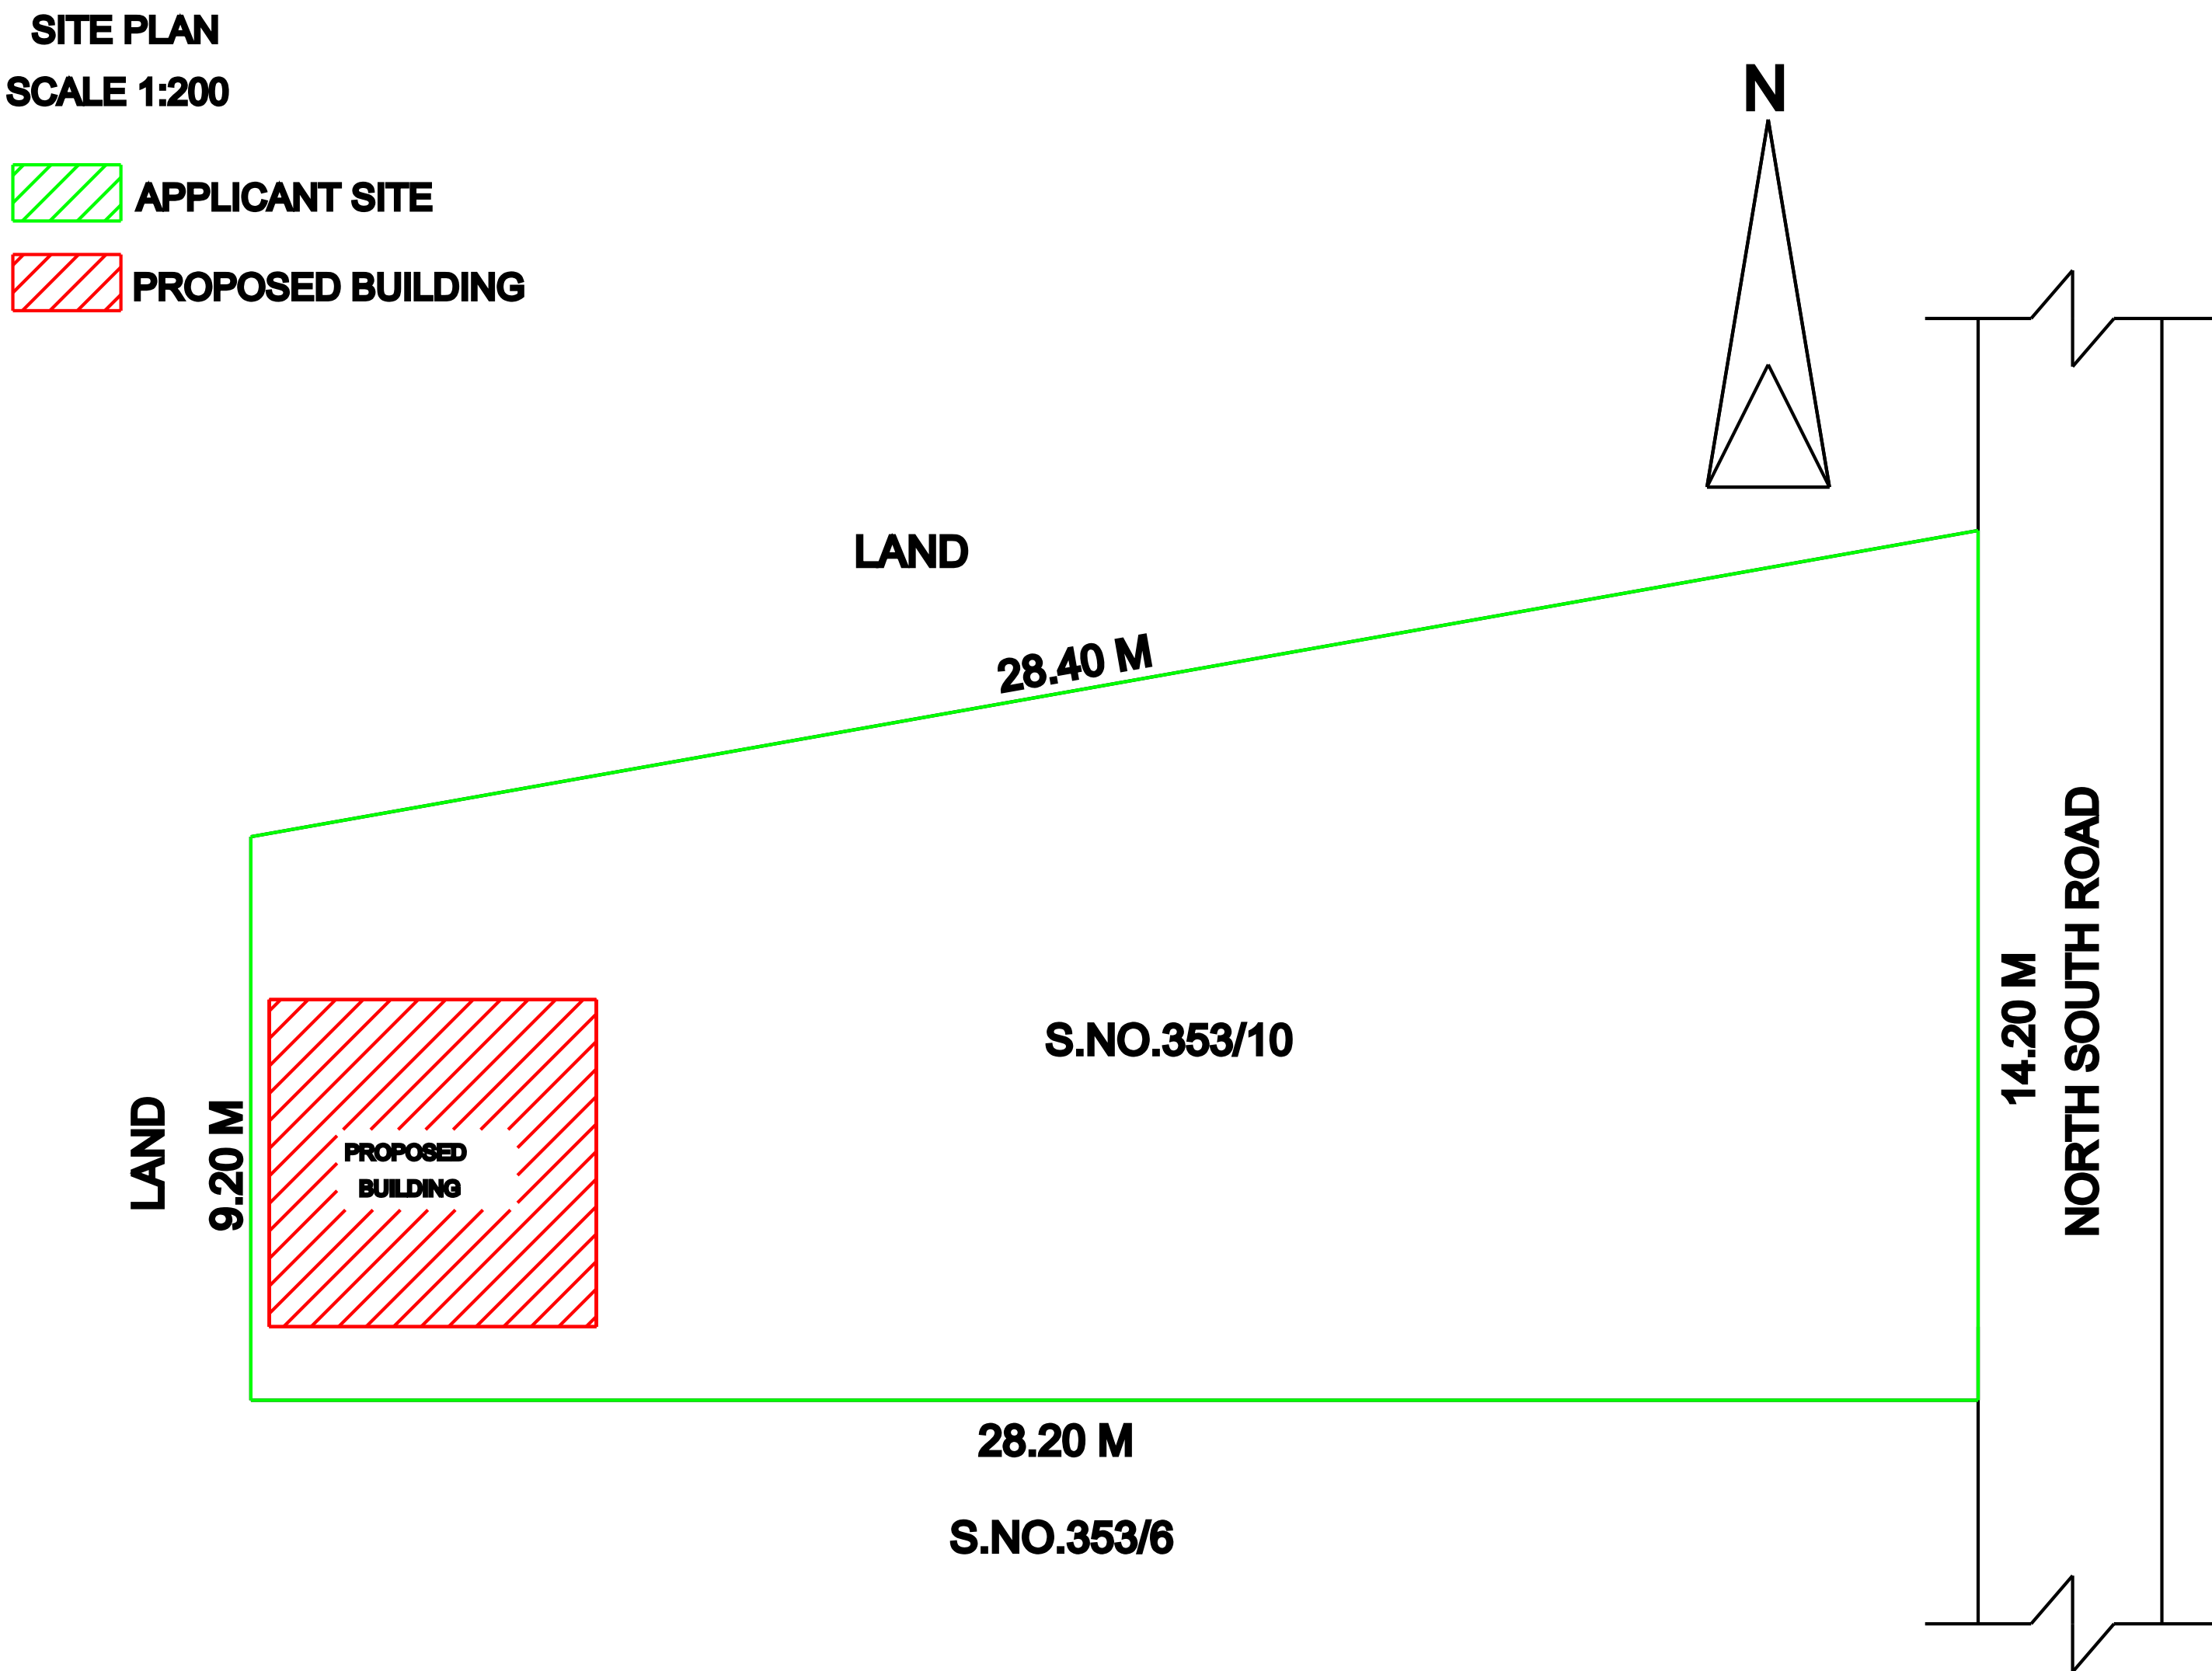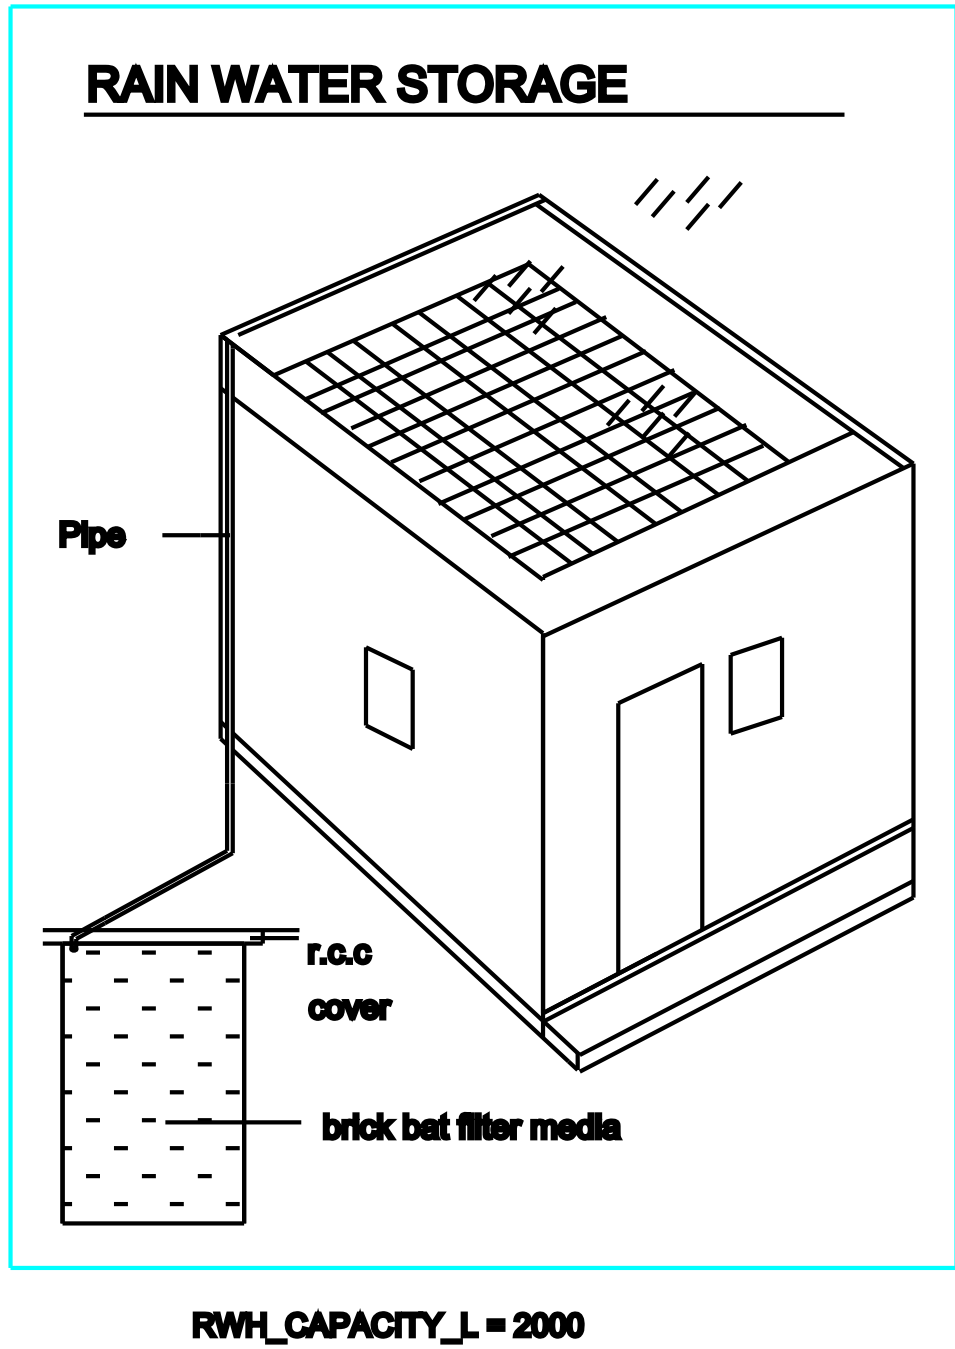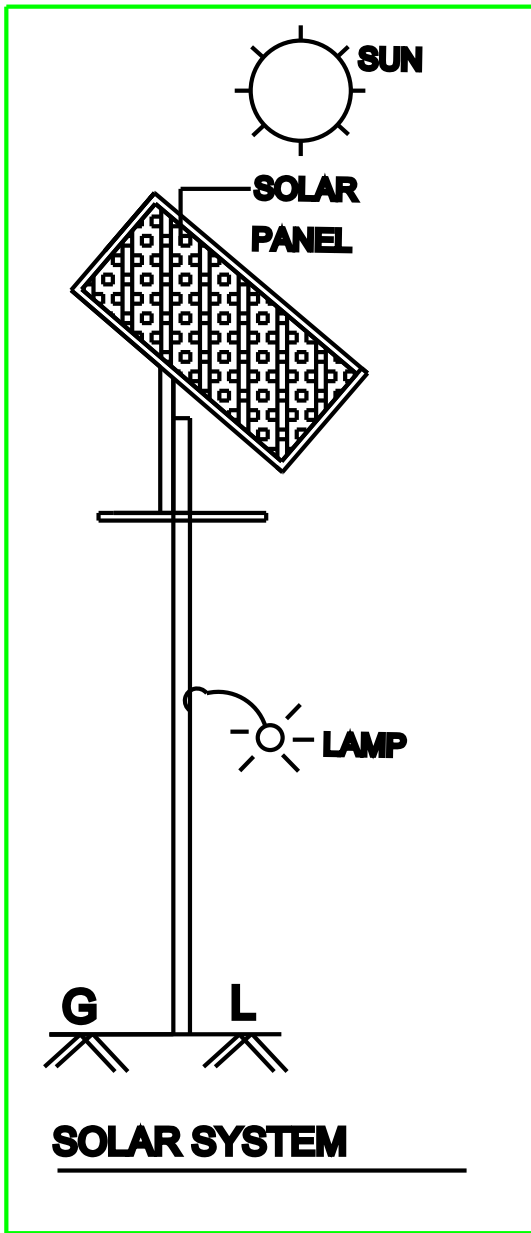

OFFICE USE

ALL DIMENSIONS ARE IN METRE
SCALE 1:100

JOINERY WORKS :-

RS	ROLLING SHUTTER	2.44 x 2.44 M
RS1	ROLLING SHUTTER	1.22 x 2.44 M

AREA DETAILS :-

AREA OF THE EXTENT OF LAND (AS PER PATTa)	335.00 SM	3604.60 SF
AREA OF THE PROPOSED GROUND FLOOR	28.52 SM	306.99 SF
AREA OF THE FLOOR SPACE	23.81 SM	256.29 SF
AREA OF THE OPEN SPACE	306.48 SM	3297.61 SF

NOTE:

Waste water used to garden
purpose percolation pit and
solar water heater arrangement
to be provided..

CERTIFICATE:

Certified that all the particulars shall be
made to provide rain water harvesting
arrangement in the proposed
construction as per plan.

D. MAHESWARI

D. SAIRAM

D. PRASANTHI

APPLICANT

R. Muniasamy

R. MUNIASAMY D.C.E.,

ABOORVA CONSULTANCY

LICENSED BUILDING SURVEYOR

REGISTERED ENGINEER

(TOWN & COUNTRY PLANNING)

40/6, Chalmar A. Shanmugam Road,

Near Municipal Water Tank,

Sivakasi - 626 123

Cell : 92458-62458, 94881-62458

email:muniasamy1984@gmail.com

SIVAKASI UNION Reg. No.18/2024-2025

Reg.No.129/LS/2022/0021 & RE 003/2024

ENGINEER