

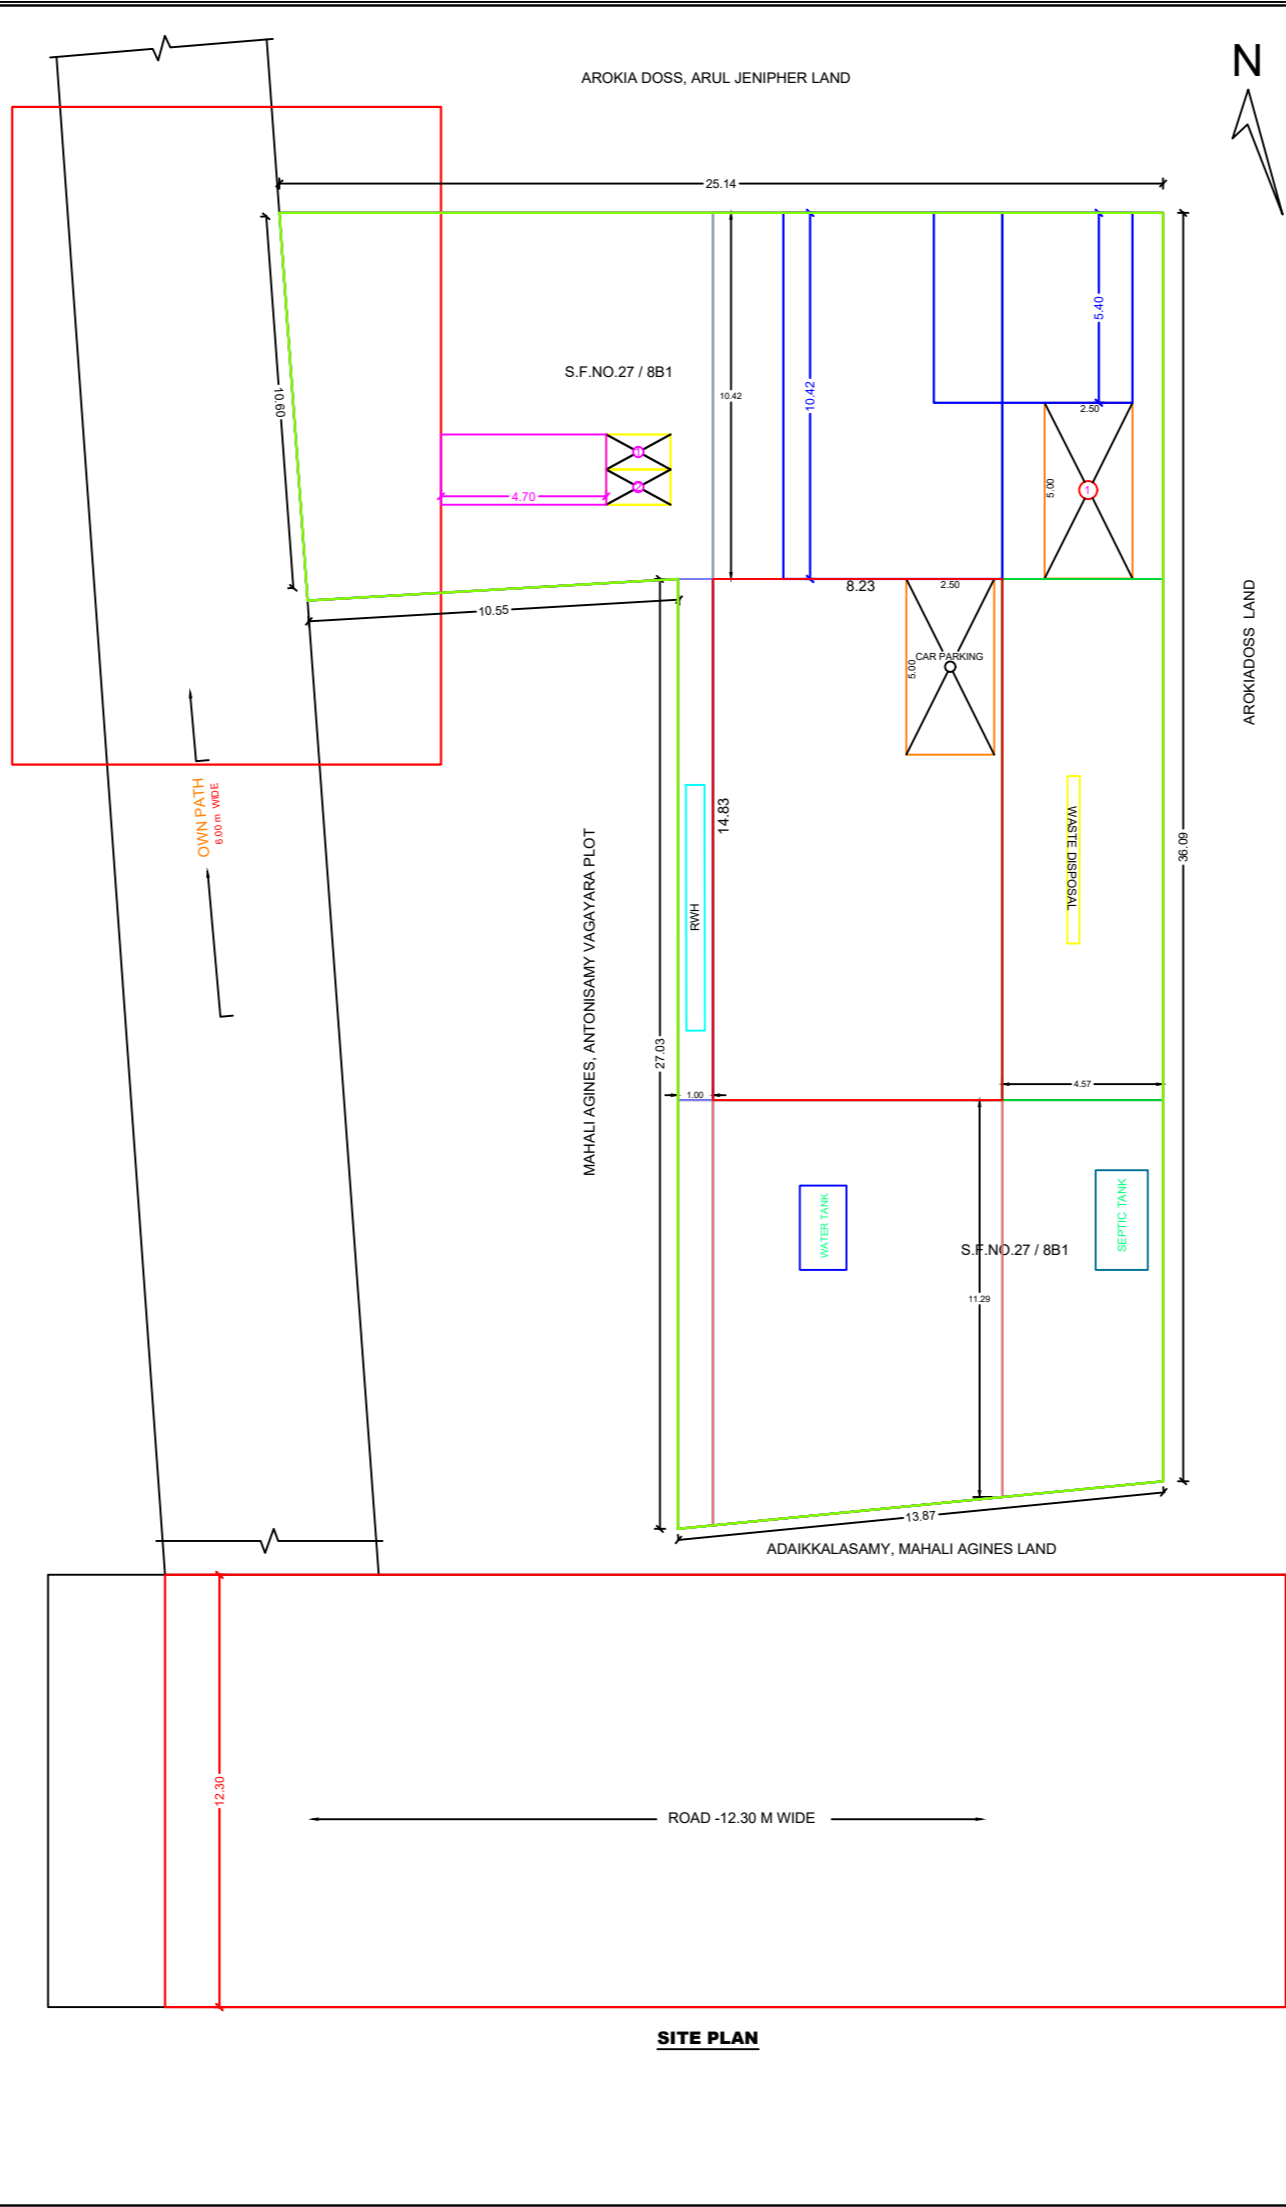
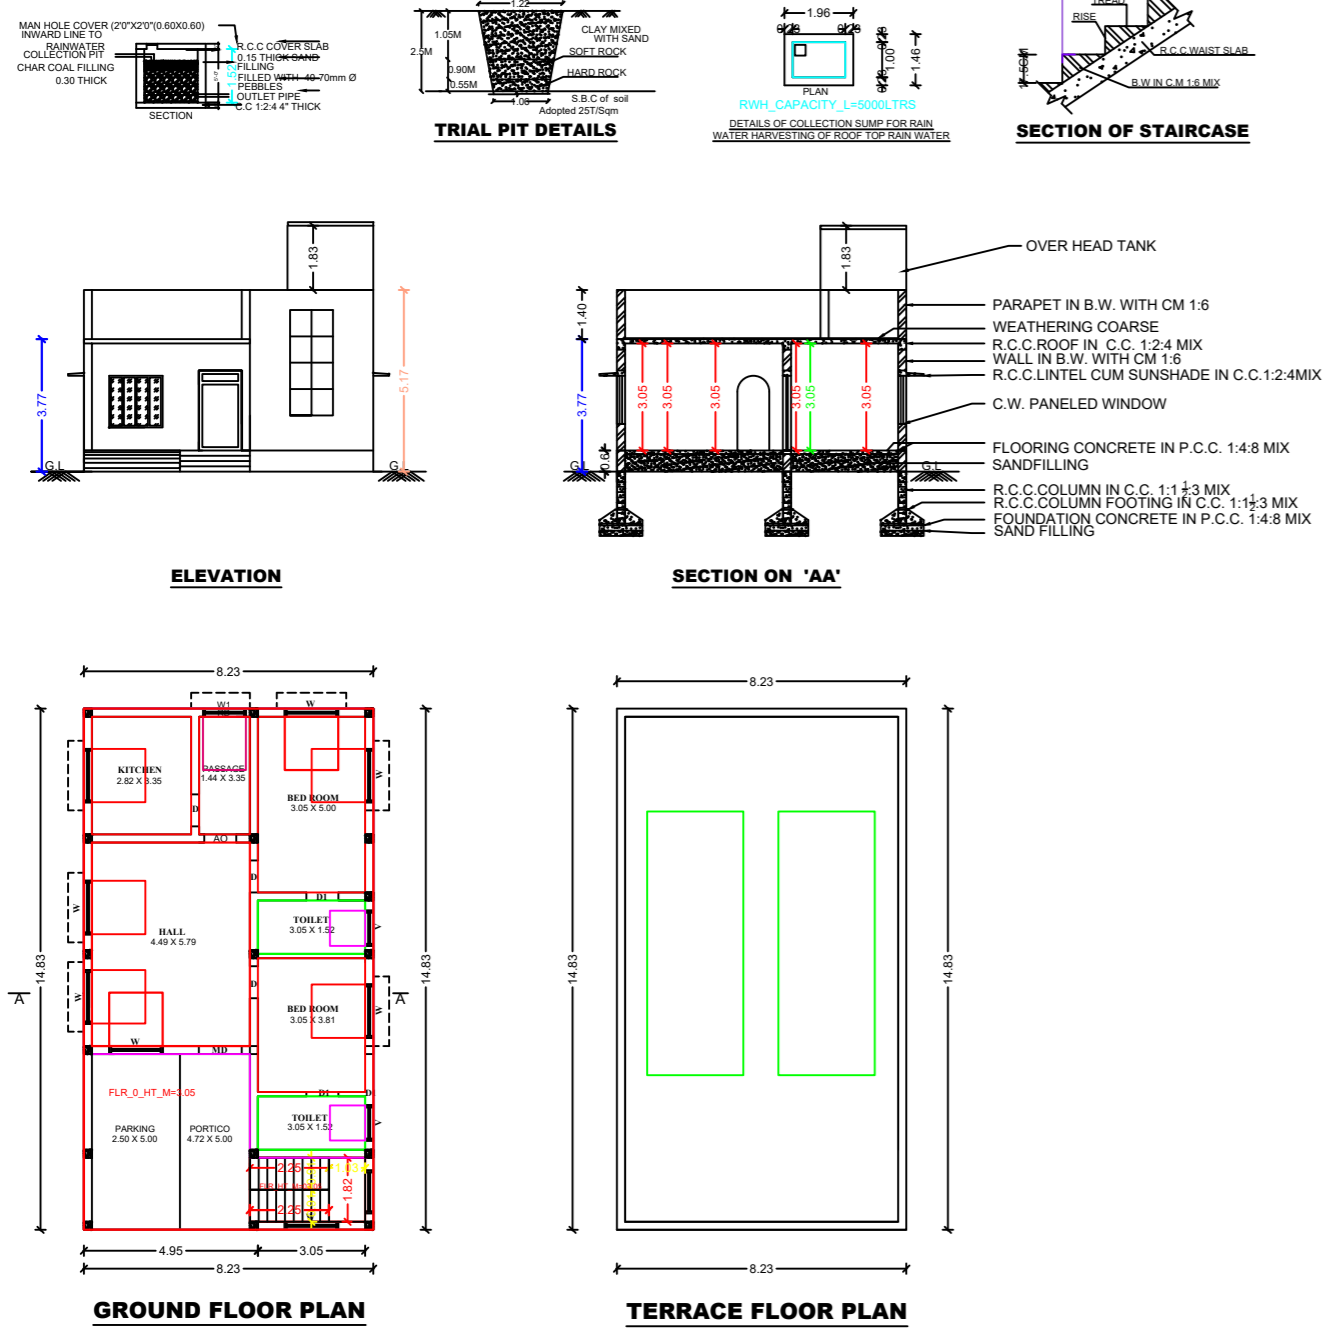
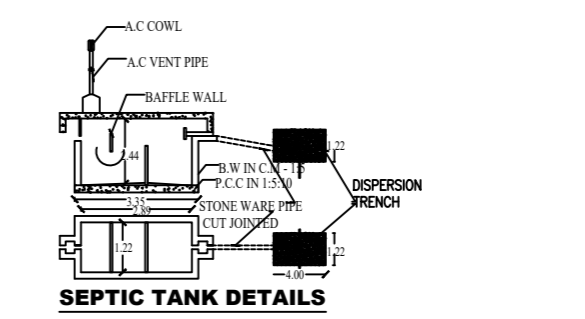
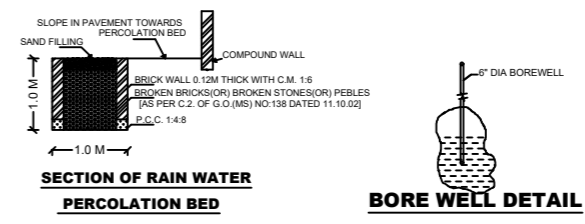


PLAN SHOWING THE PROPOSED CONSTRUCTION OF A R.C.C. FRAMED RESIDENTIAL BUILDING IN S.F.NO. 27 / 8B1 AT NORTH STREET., VARADARAJANPET TOWN PANCHAYAT., ANDIMADAM TALUK., ARIYALUR DT.

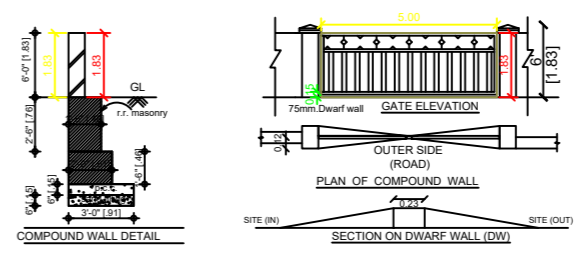

**NOTES**

- SULLAGE WASTE FROM TOILET WILL BE CONNECTED INTO STP.
- BORE WELL WITH MOTOR WATER TANK AND CORPORATION WATER SUPPLY
- RAIN WATER PERCOLATION PIT PROVIDED @1/30 S<sub>10</sub> OF PLINTH AREA @6M C/C
- RAIN WATER PERCOLATION BED 1.0m WIDE WILL BE PROVIDED AROUND THE BUILDING AS PER GO (MS) NO. 138 DATED 11-10-02.
- RAIN WATER TAKEN TO THE BORE WELL THROUGH 1.50MM DIA PIPES.
- RAIN WATER COLLECTED FROM OPEN TERRACE SHALL BE COLLECTED THROUGH PIPES AND LED INTO A FILTER PIT (SIZE 60 X 60 X 60 CM) WITH APPROPRIATE FILTER MATERIAL AND THEN LED INTO COLLECTION TANK.
- SOLAR WATER HEATER LINE ARRANGEMENTS WILL BE PROVIDED.
- ALL DIMENSIONS ARE IN METRE & FEET.
- FE - FIRE EXTINGUISHER PROVIDED.

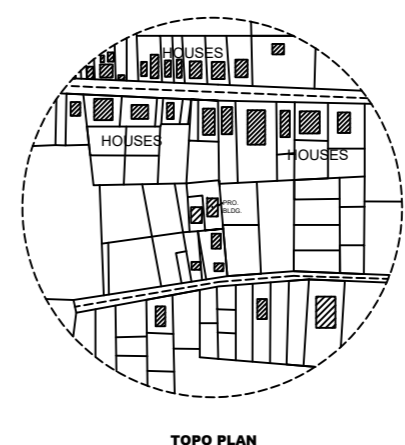

SCHEDULE OF JOINERIES		
TYPE	REFERENCES	SIZE IN METER
MD	MAIN DOOR	1.22 X 2.28
D.RD.	DOOR	0.91 X 2.13
AO	ARCH OPENING	0.91 X 2.13
D1	DOOR	0.91 X 2.13
W	WINDOW	1.52 X 1.52
W1	WINDOW	1.22 X 1.52
KW	KITCHEN WINDOW	1.52 X 1.00
V	VENTILATOR	1.00 X 0.76

AREA DETAILS		
DESCRIPTION	AREA (IN SQ.M)	AREA (IN SQ.FT)
PLOT AREA (as per Document)	625.00	6727.50
PLOT AREA (as per FMB)	625.00	6727.50
SUPER IMPOSED PLOT AREA	624.90	6726.42
<b>PROPOSED BUILDING PLINTH AREA</b>		
PROPOSED GROUND FLOOR AREA	122.05	1313.74
OPEN SPACE AREA	502.95	5413.76

PLOT COVERAGE =  $\frac{122.05}{625.00} \times 100 = 19.53\%$   
 F.S.I =  $\frac{122.05}{625.00} = 0.19$

- PARKING**
- TWO WHEELER PARKING SPACE 2 NOS PROVIDED.
  - CAR PARKING SPACE 2 NOS. PROVIDED

**COLOUR INDEX**  
 BOUNDARY SHOWN IN GREEN  
 PROPOSED BUILDING IN RED

APPLICANT  
*A. Agnes Bridget*

Mrs. A. AGNES BRIDGET  
 W/O. IRUDAYARAJ

ENGINEER  
*e. Raja*  
**E.C. RAJA, D.C.E.,**  
 DTCP Registered Engineer,  
 RE / GR-III / 001 / 2024,  
**PRIYA CONSTRUCTIONS**  
 SAI P.C.D Towers,  
 1/90C, Srimushnam Road, Andimadam (Po),  
 Ariyalur District - 621 801.  
 Mob: 9655779949

