


PLAN SHOWING THE PROPOSED NEW CONSTRUCTION OF GROUND & FIRST FLOOR RESIDENTIAL BUILDING AT,
PLOT NO : 66, PATTA NO:3370, SURVEY NO : 174/22, R.R.NAGAR, THAMARAI STREET, MELAVALAMPETTAI VILLAGE,
KARUNGUZHI TOWN PANCHAYAT,MADURANTHAKAM TALUK, CHENGALPATTU DISTRICT.

DTCP APPROVED LAYOUT VIDE NO: 89/2003

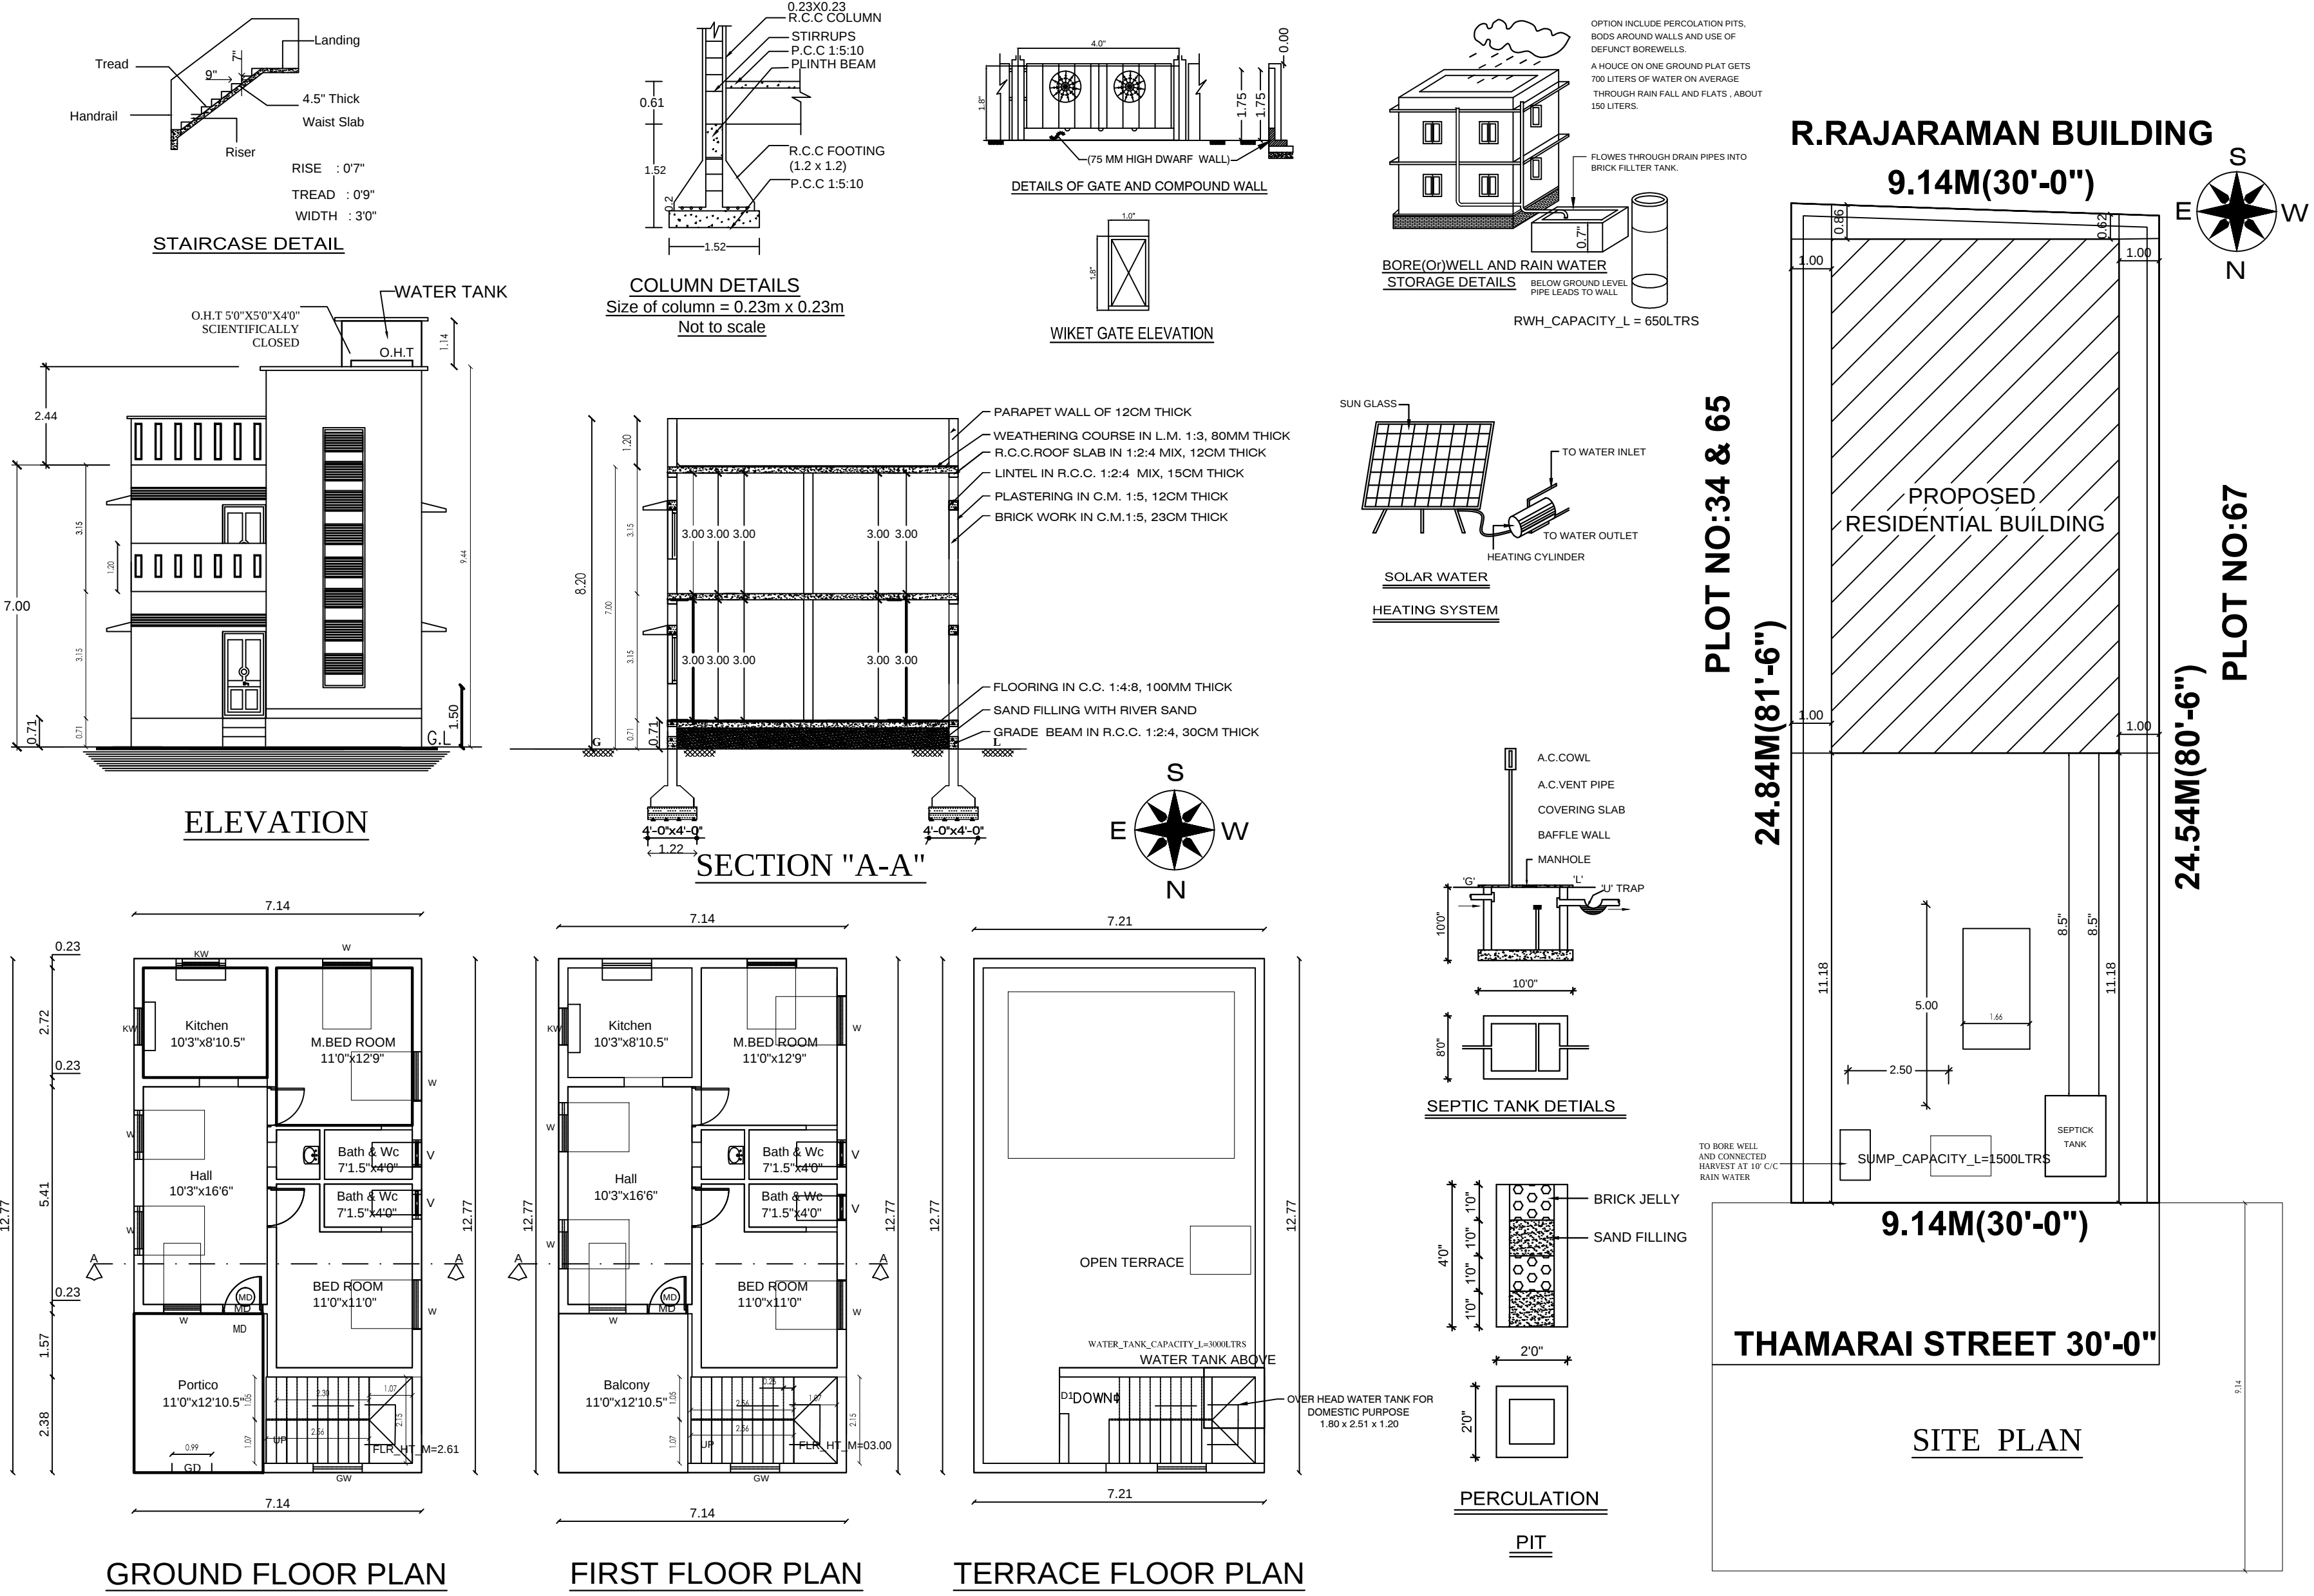

W

S

N

E

MELAVALAM PATTAI BUS STOP

TIRCHI TO CHENNAI

THIRUKKALUNDARAM ROAD

23'-0" ROAD

23'-0" ROAD

30'-0" ROAD

PRO. SITE

KEY PLAN

NOT TO SCALE

SCHEDULE OF JOINERY		COLOUR INDEX	
MD DOOR	4'0" X 7'0"	PLOT BOUNDARY	
D1 DOOR	3'0" X 7'0"	PRO. BUILDING	
D2 DOOR	2'6" X 7'0"	ROAD	
W1 WINDOW	3'6" X 4'0"		
V VENTILATOR	3'0" X 3'0"		

AREA STATEMENT		
	SQ.FT.	SQ.MT.
PLOT AREA	2430.00	225.55
TOTAL BUILDUP AREA	1968.95	182.92
PROP.GROUND FLOOR AREA	981.46	91.18
PROP.FIRST FLOOR AREA	981.46	91.18

F.S.I CALCULATION :

FLOOR SPACE INDEX = $\frac{\text{Total building area}}{\text{Proposed Minimum site area}} = \frac{182.92}{225.55} = 0.811$

OWNER NAME:-

Mr. P.KARTHIK

Mr. P.KANNAN

OWNER SIGNATURE

P. Karthikeyan

D. KARTHIKEYAN D.C.E

CONSULTING ENGINEER

LICENCED SURVEYOR

REGD.NO. 36/19-20

#8, Paruvatha Rajakula Street,

Karunguzhi, Town Panchayat

LICENSED SURVEYOR

DK CONSTRUCTION & PLANNERS

D.NO.8, Parvatha raja kula Street,

Karunguzhi- 603 303

Cell : 9840176930,9578509079 ,