
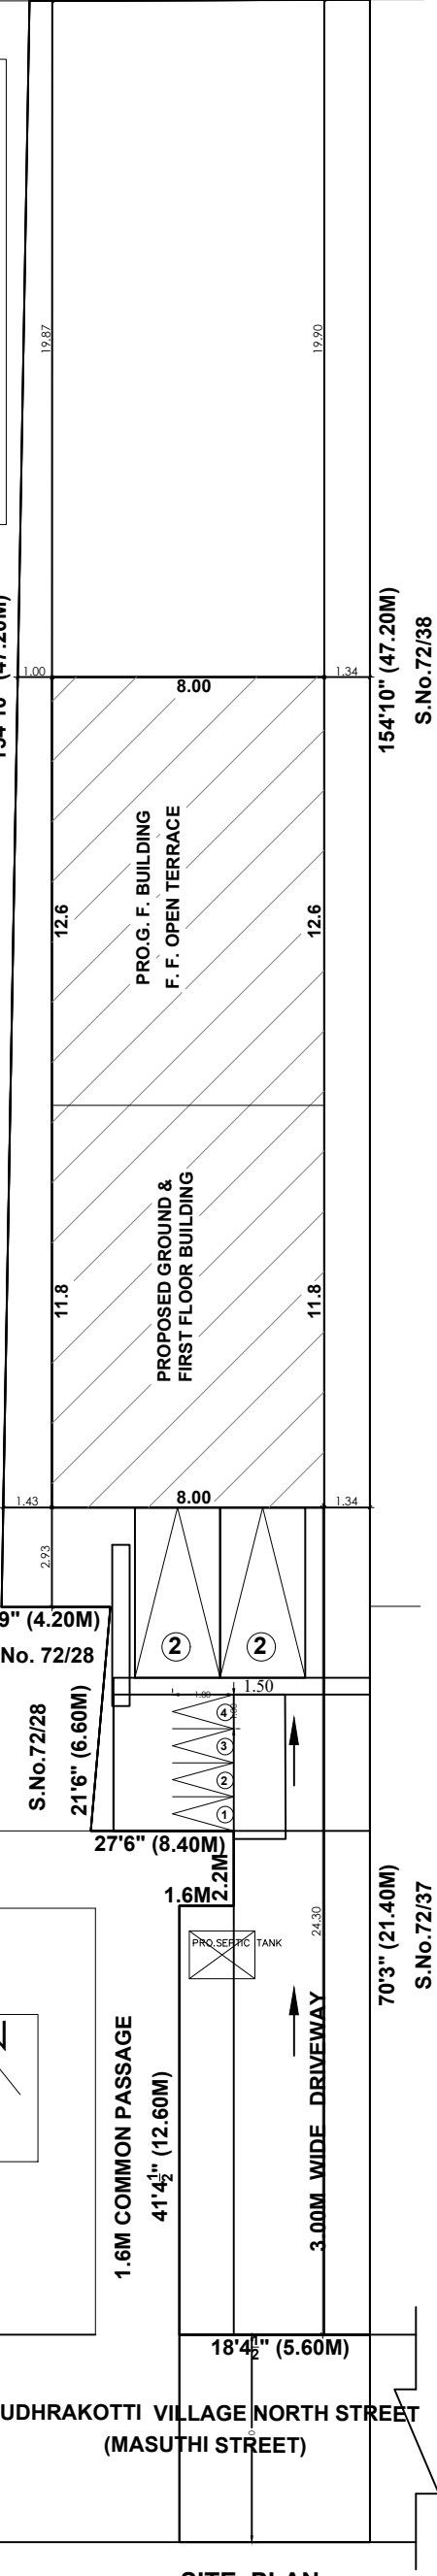
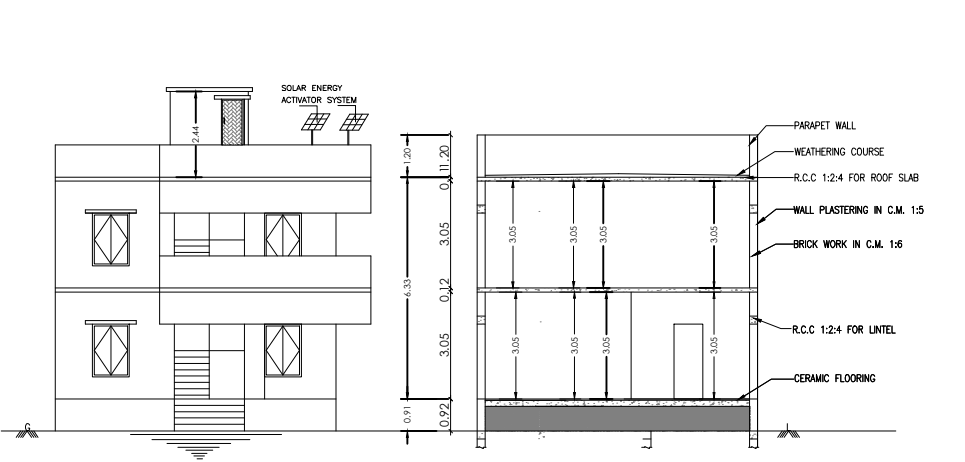
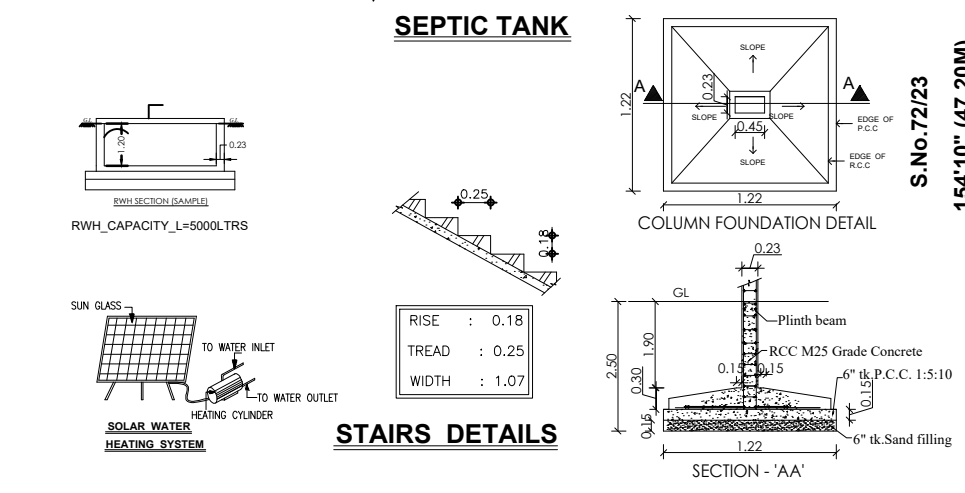
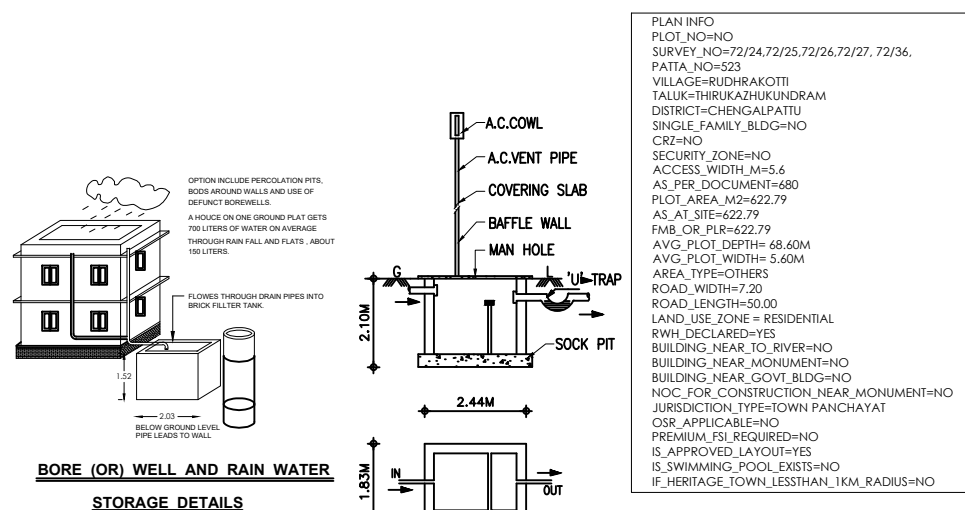


**PLAN SHOWING THE PROPOSED CONSTRUCTION OF A RESIDENTIAL BUILDING AT  
S.No.72/24,72/25,72/26,72/27, 72/36, PATTA No.523, VILLAGE No.43, RUDHRAKOTTI VILLAGE,  
THIRUKAZHUKUNDRAM TALUK & TOWN, CHENGALPATTU DISTRICT.**

S. No. 31  
32'10" (10.00M)

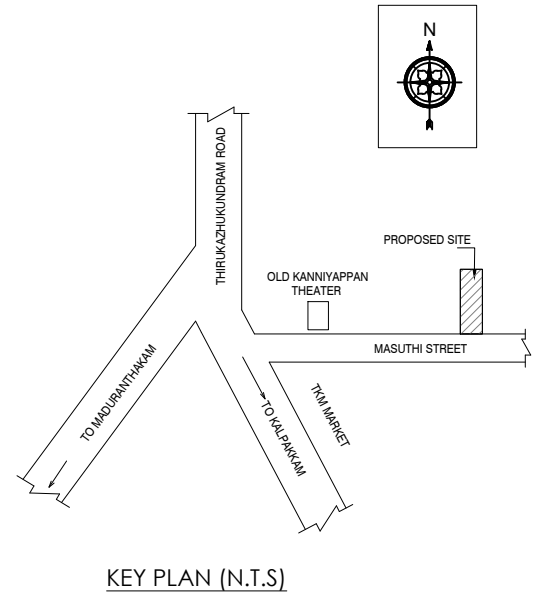

OFFICE USE

SCHEDULE OF JOINERY		COLOUR INDEX	
M.D. DOOR	1.00 X 2.10	PRO. BUILDING	<input type="checkbox"/>
D1 DOOR	0.90 X 2.10		<input type="checkbox"/>
D2 DOOR	0.75 X 2.10		<input type="checkbox"/>
W WINDOW	1.37 X 1.22	PLOT BOUNDARY	<input type="checkbox"/>
W1 WINDOW	0.90 X 1.22		<input type="checkbox"/>
V VENTILATOR	0.90 X 0.60	R O A D	<input type="checkbox"/>
G.G. GRILL GATE	1.00 X 2.10		<input type="checkbox"/>

AREA DETAILS	SQ.FT.	SQ.MT.
PLOT AREA (AS PER DOCUMENT) :	7319.50	680.00
PLOT AREA (AS PER PATTA) :	6704.00	622.79
SUPER IMPOSED AREA :	6704.00	622.79

BUILDING NAME	NON FSI AREA IN Sq.m	FSI AREA IN Sq.m	TOTAL BUILDUP AREA IN Sq.m
PRO.GROUND FLOOR BUILDING	-	195.17	195.17
PRO.FIRST FLOOR BUILDING	-	94.39	94.39
<b>TOTAL</b>	<b>-</b>	<b>289.56</b>	<b>289.56</b>

FLOOR SPACE INDEX =  $\frac{289.56}{622.79}$  : 0.46

COVERAGE : 46.4%

OPEN SPACE AREA : 427.62Sq.m

DEWELLING UNIT AREA DETAILS	SQ.FT.	SQ.MT.
GROUND FLOOR BUILDING - G1	1450.00	134.71
GROUND FLOOR BUILDING - G2	561.50	52.15
FIRST FLOOR BUILDING - F1	926.50	86.08

OWNER NAME: Mr. F.MARIYACHANDRASEKAR

OWNER'S SIGNATURE

LICENSED SURVEYOR/REGISTERED ENGINEER