
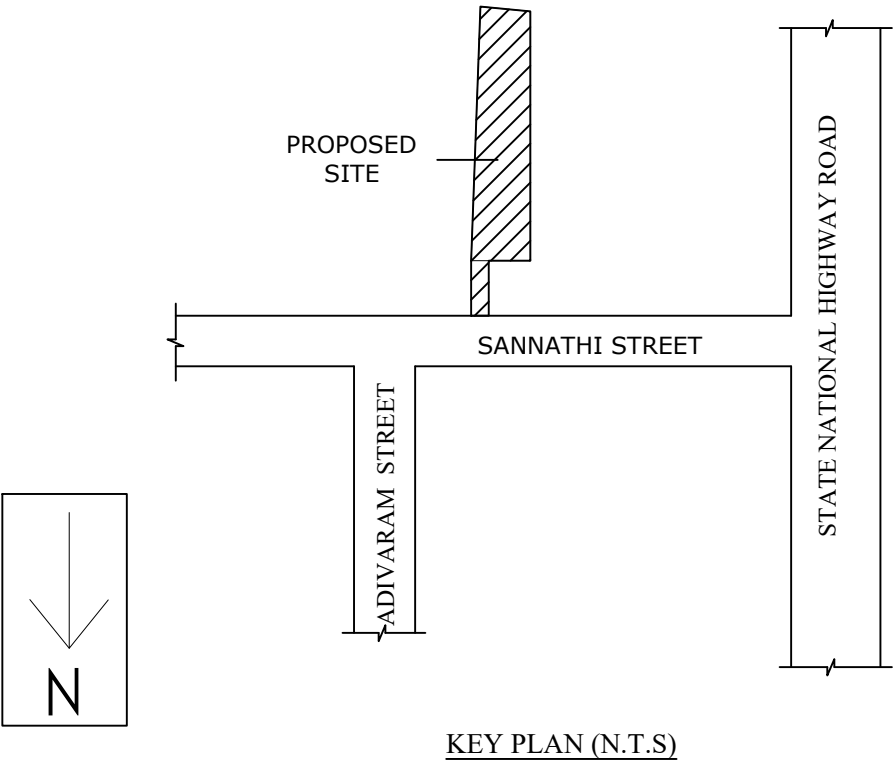


PLAN SHOWING THE PROPOSED CONSTRUCTION OF A COMMERCIAL CUM RESIDENTIAL BUILDING AT S.No.573/64, PATTA No.1332, SANNATHI STREET, THIRUKALUKUNDRAM VILLAGE, THIRUKALUKUNDRAM TALUK & TOWN PANCHAYAT , CHENGALPET DISTRICT.

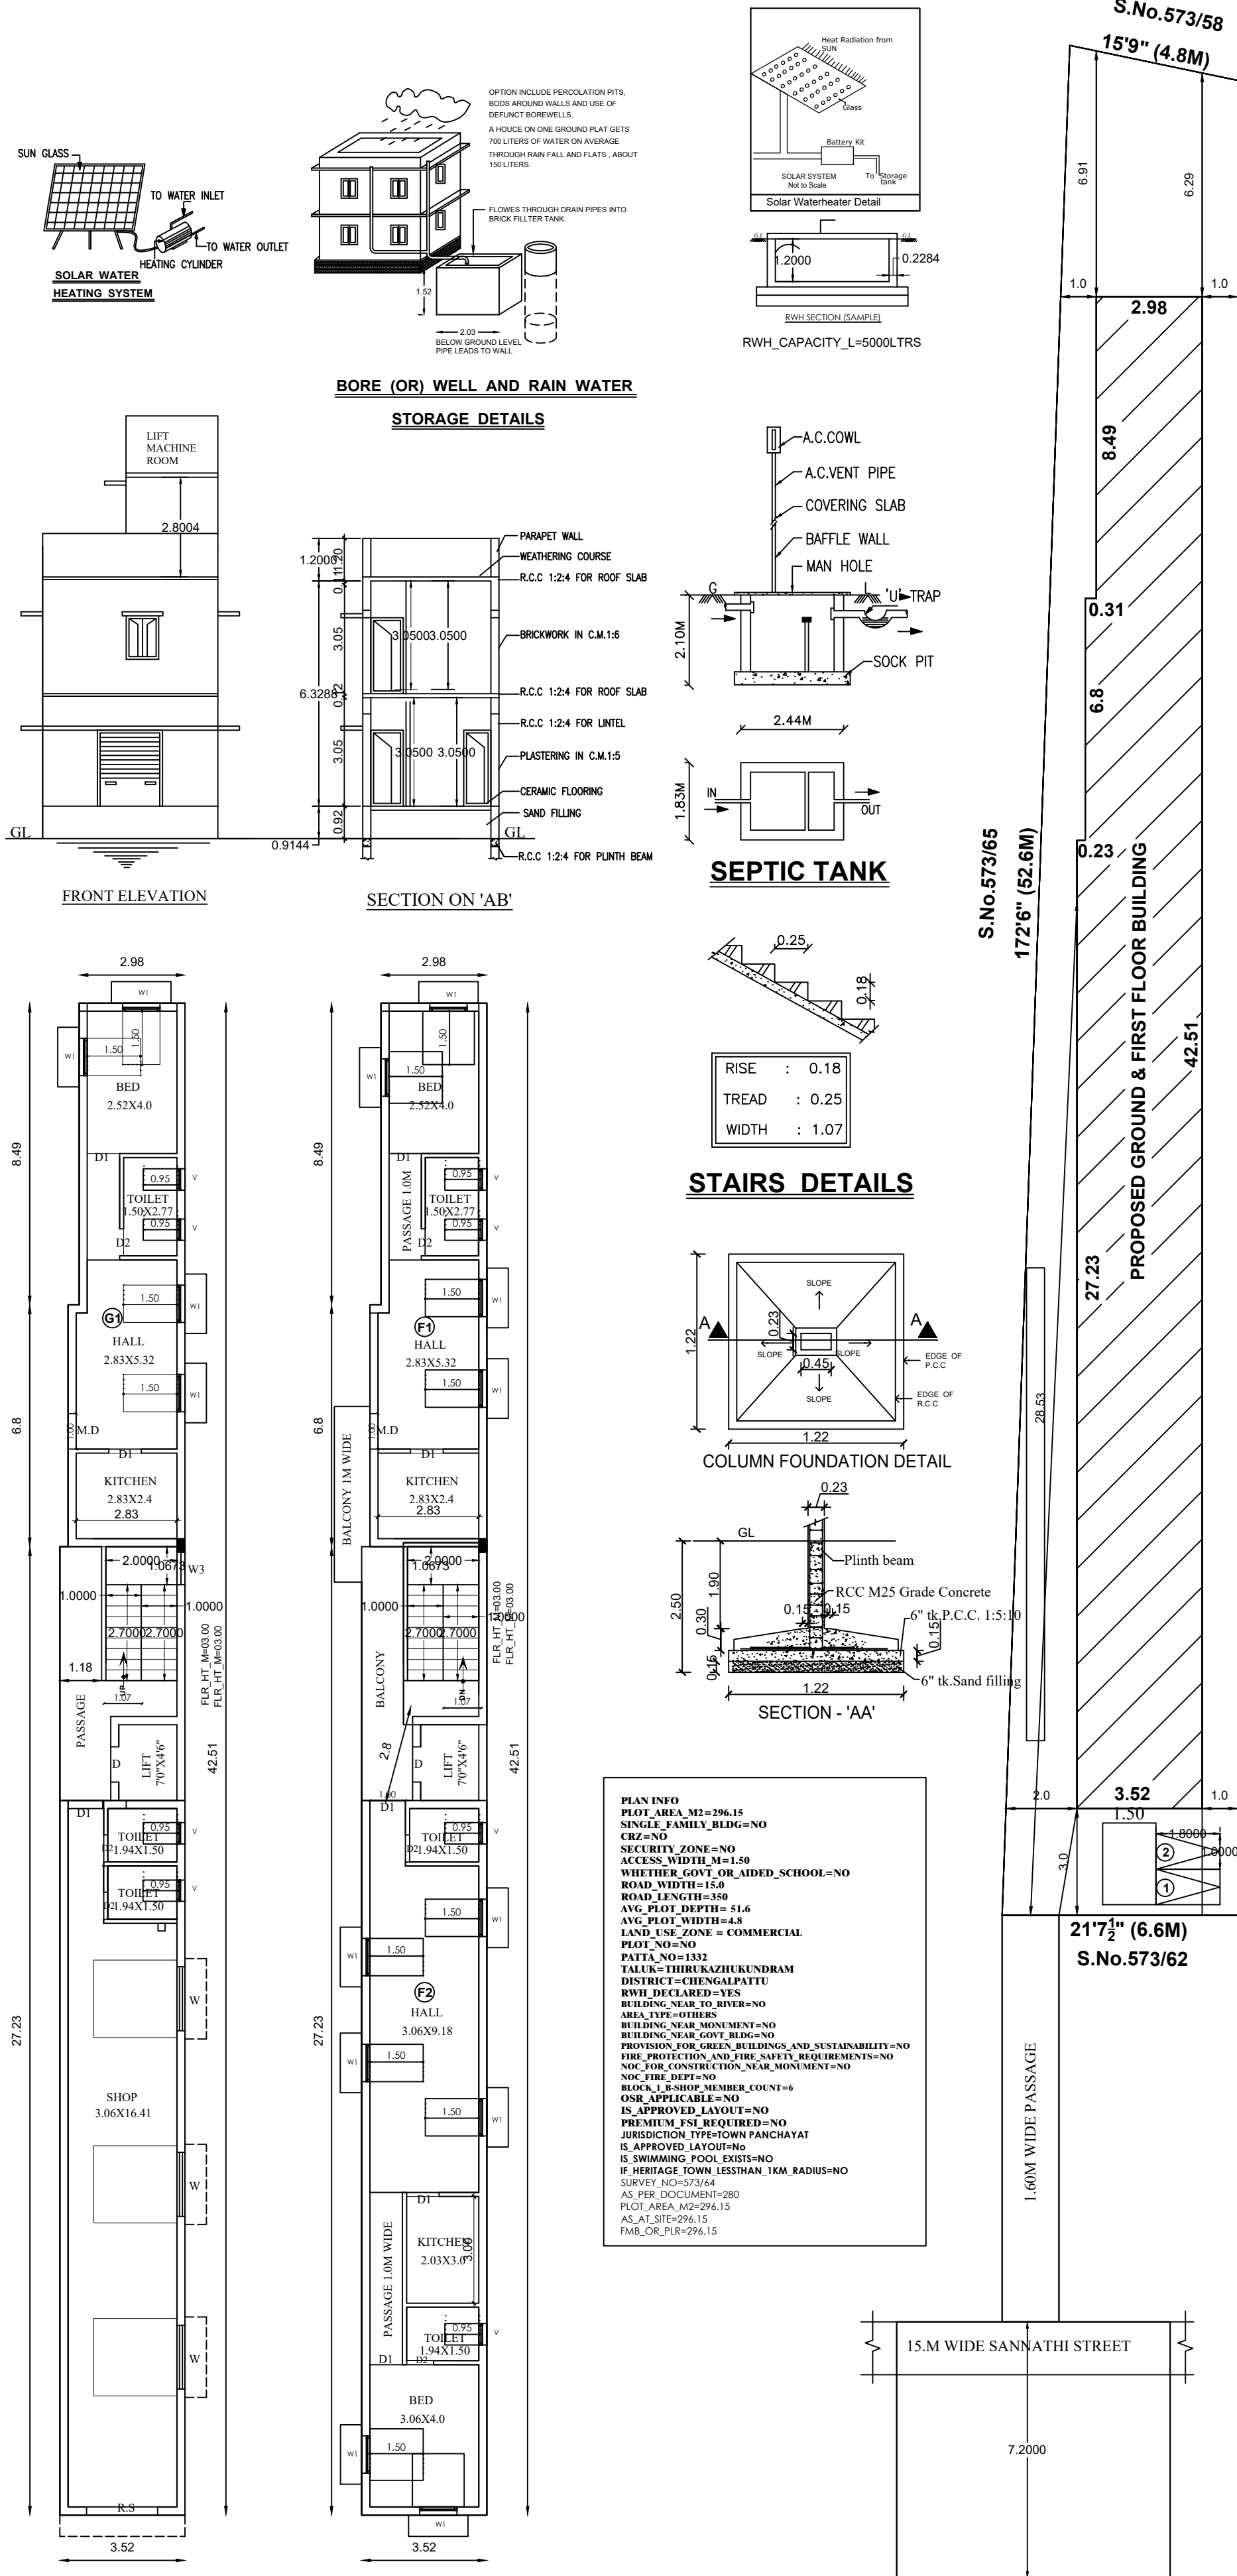

OFFICE USE

SCHEDULE OF JOINERY		COLOUR INDEX	
M.D. DOOR	1.00 X 2.10	PRO.BUILDING	
D1 DOOR	0.90 X 2.10		
D2 DOOR	0.75 X 2.10		
W WINDOW	1.37 X 1.22	PLOT BOUNDARY	
W1 WINDOW	0.90 X 1.22		
V VENTILATOR	0.90 X 0.60		
G.G. GRILL GATE	1.00 X 2.10	R O A D	
R.S ROLLING SHUTTER	1.80 X 2.10		

AREA DETAILS		SQ.FT.	SQ.MT.
PLOT AREA (AS PER DOCUMENT) :		3187.75	296.15
PLOT AREA (AS PER PATTA) :		3187.75	296.15
SUPER IMPOSED AREA :		3013.00	280.00

BUILDING NAME	NON FSI AREA IN Sq.m	FSI AREA IN Sq.m	TOTAL BUILDUP AREA IN Sq.m
PRO.GROUND FLOOR BUILDING	—	143.53	143.53
PRO.FIRST FLOOR BUILDING	—	143.53	143.53
TOTAL	—	287.06	287.06

FLOOR SPACE INDEX = $\frac{287.06}{280.00}$: 1.02

COVERAGE : 51.26%

OPEN S P A C E AREA : 136.47Sq.m

DEWELLING UNIT AREA DETAILS	SQ.FT.	SQ.MT.
GROUND FLOOR SHOP AREA	: 761.50	70.76
GROUND FLOOR BUILDING – G1	: 513.00	47.64
FIRST FLOOR BUILDING – F1	: 513.00	47.64
FIRST FLOOR BUILDING – F2	: 761.50	70.76

OWNER’S NAME: **Mr. PRAVEEN .V.S**

OWNER’S SIGNATURE

LICENSED SURVEYOR/REGISTERED ENGINEER