
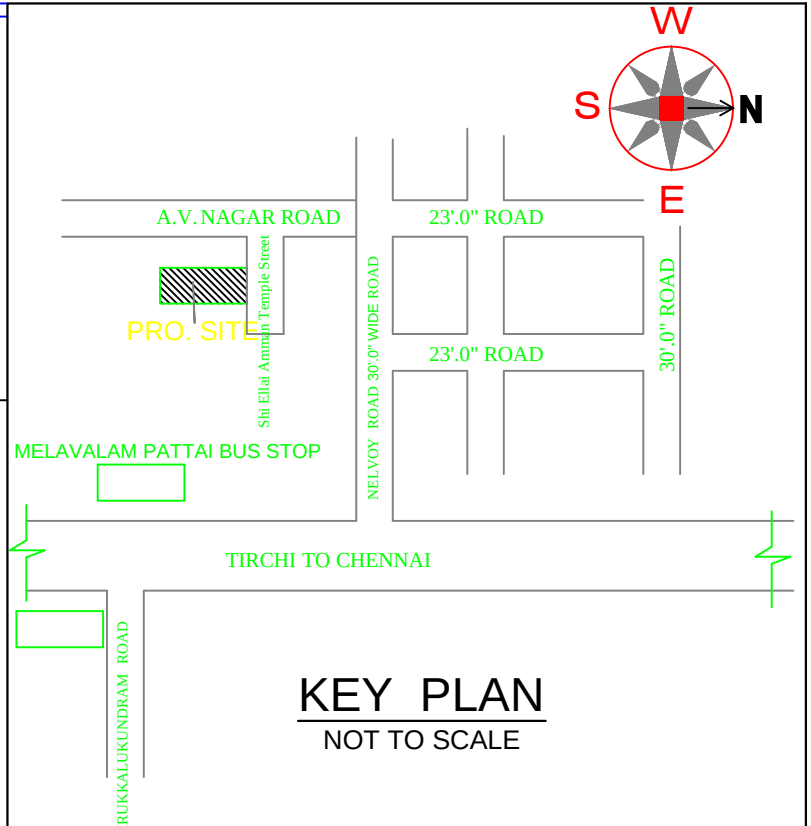


PLAN SHOWING EXISTING BUILDING DEMOLITION THE PROPOSED NEW CONSTRUCTION OF GROUND FLOOR RESIDENTIAL BUILDING AT, DOOR NO : ST-17, PATTA NO:1423, SURVEY NO : 166/20, SHI ELLAI AMMAN TEMPLE STREET, A.V.NAGAR, MELAVALAMPETTAI VILLAGE, KARUNGUZHI TOWN PANCHAYAT,MADURANTHAKAM TALUK, CHENGALPATTU DISTRICT.

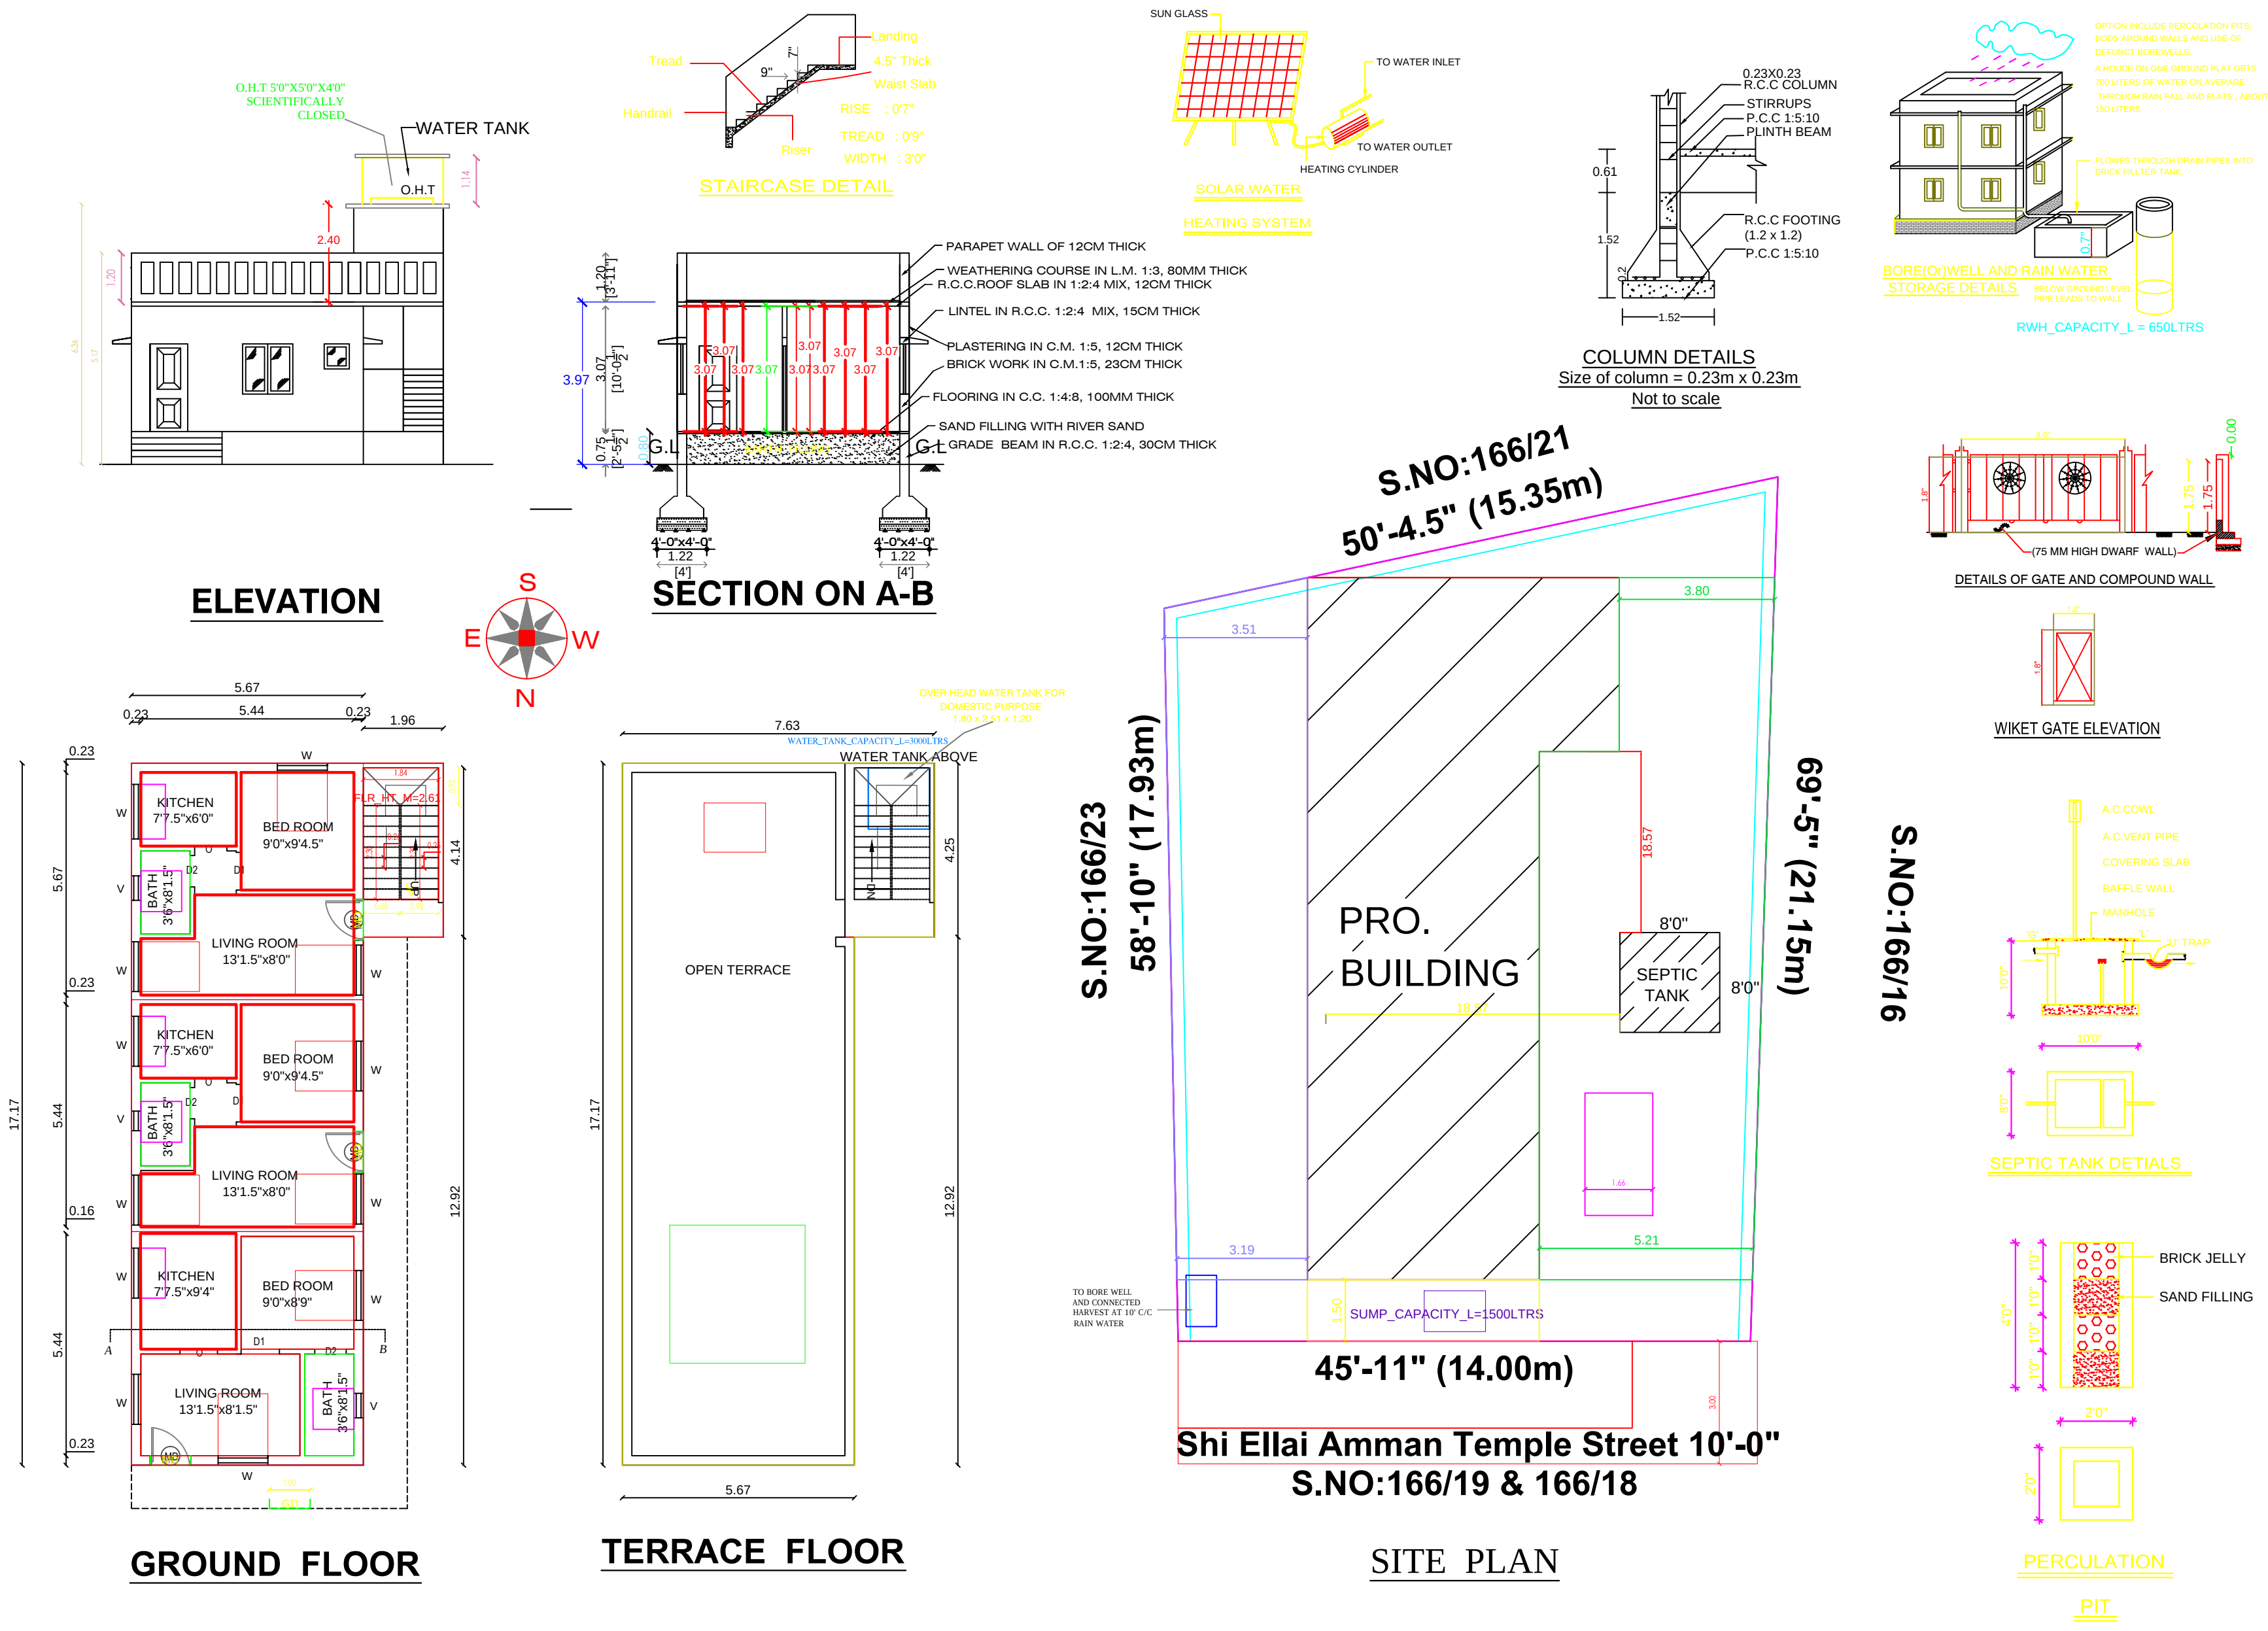

SCHEDULE OF JOINERY	COLOUR INDEX
MD DOOR 4'0" X 7'0"	PLOT BOUNDARY
D1 DOOR 3'0" X 7'0"	PRO. BUILDING
D2 DOOR 2'6" X 7'0"	ROAD
W1 WINDOW 3'6" X 4'0"	
V VENTILATOR 3'0" X 3'0"	

AREA STATEMENT	SQ.FT.	SQ.MT.
PLOT AREA	3047.26	283.10
PROP.GROUND FLOOR AREA	1138.17	105.74

F.S.I CALCULATION :

FLOOR SPACE INDEX = $\frac{\text{Total building area}}{\text{Proposed Minimum site area}} = \frac{105.74}{283.10} = 0.373$

OWNER NAME:- Mr. K.Meganathan

OWNER SIGNATURE

D. KARTHIKEYAN D.C.E
CONSULTING ENGINEER
LICENCED SURVEYOR
REGD.NO. 36/18-20
#A, Paruvatha Rajakula Street,
Karunguzhi, Town Panchayat

LICENSED SURVEYOR

DK CONSTRUCTION & PLANNERS
D.NO.8, Parvatha raja kula Street,
Karunguzhi- 603 303
Cell : 9840176930,9578509079 ,