




PLAN SHOWING THE PROPOSED CONSTRUCTION OF A RESIDENTIAL BUILDING IN S.NO:115/9B, OLD.S.NO:115/9, PATT.A.NO:1697, AT 57 KOTTAIKADU VILLAGE, EDAIKAZHINADU TOWN PANCHAYAT, CHEYYUR TALUK, CHENGALPATTU DISTRICT.

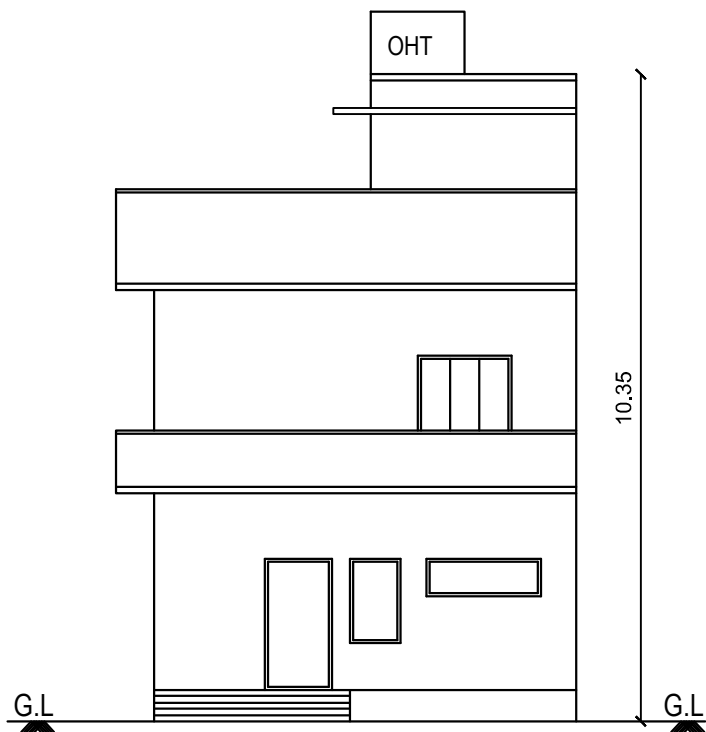


ELEVATION

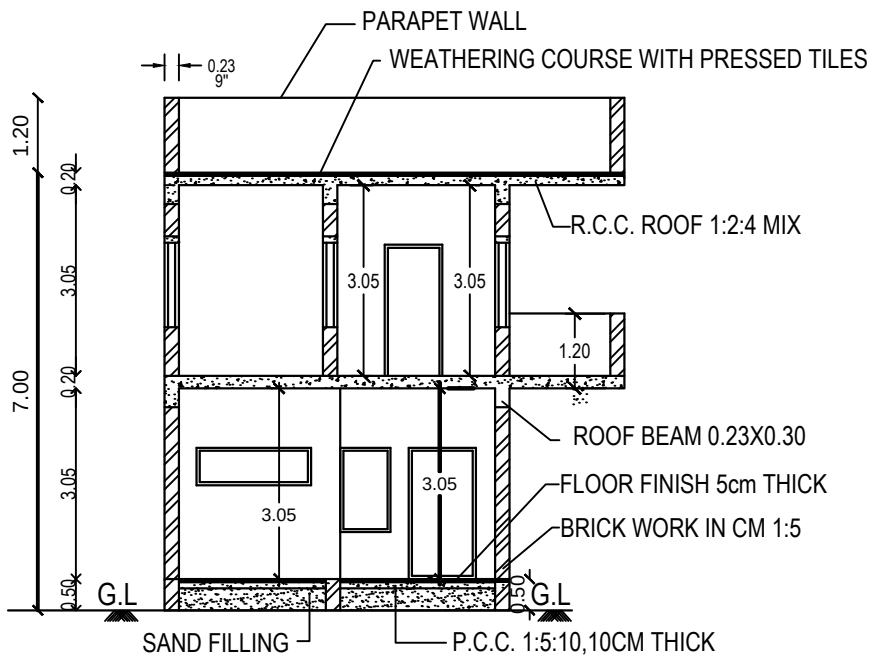


SECTION ON "AA"

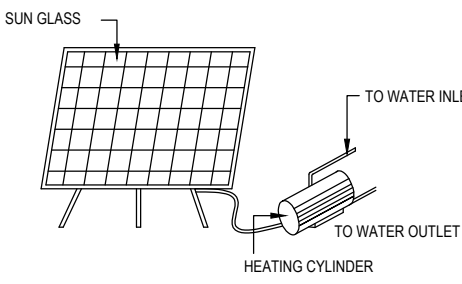


SOLAR WATER
HEATING SYSTEM

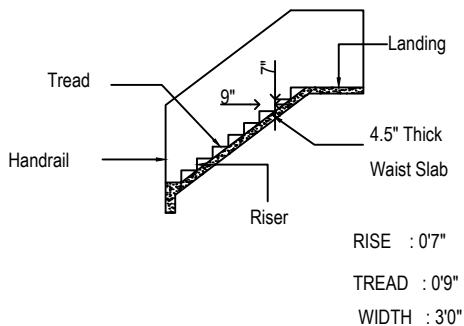


STAIRCASE DETAIL

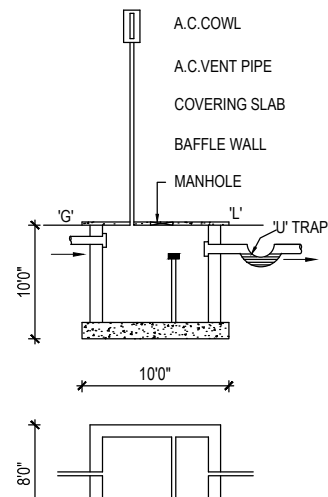



SEPTIC TANK DETAILS

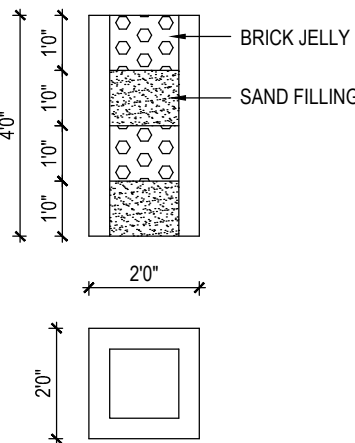


PERCULATION

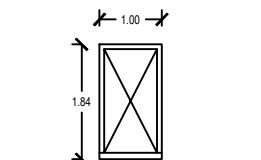


WIKET GATE ELEVATION

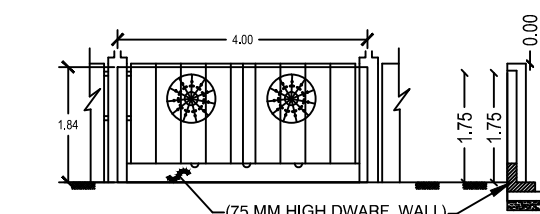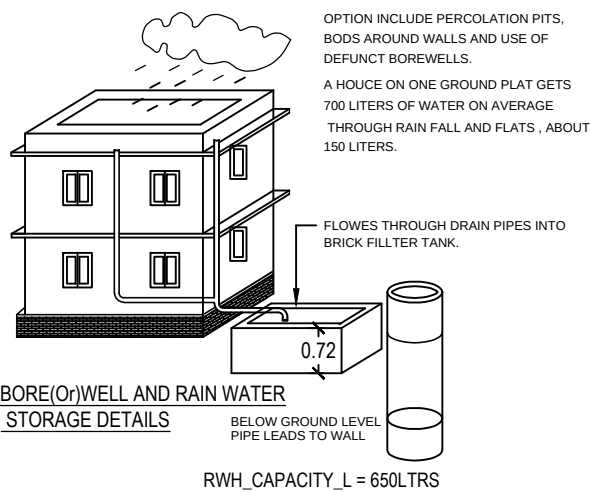

DETAILS OF GATE AND COMPOUND WALL

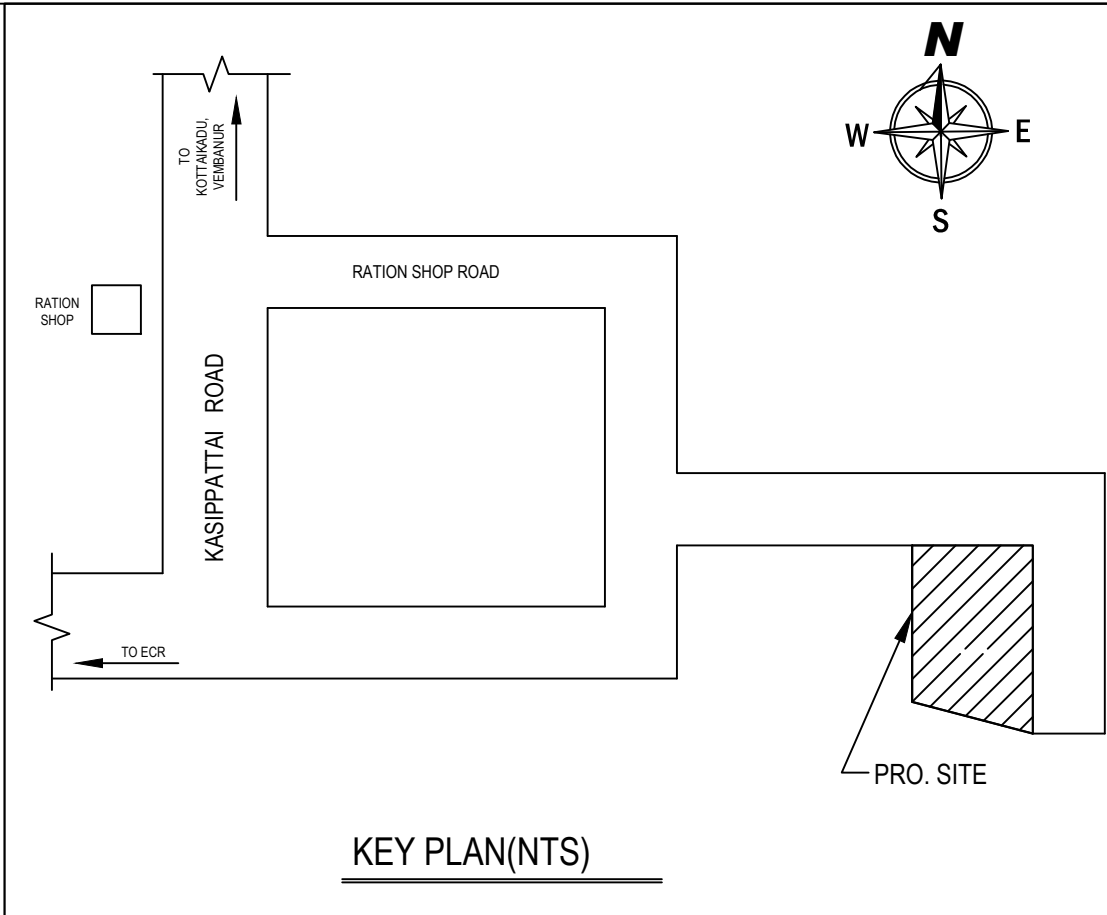

KEY PLAN(NTS)

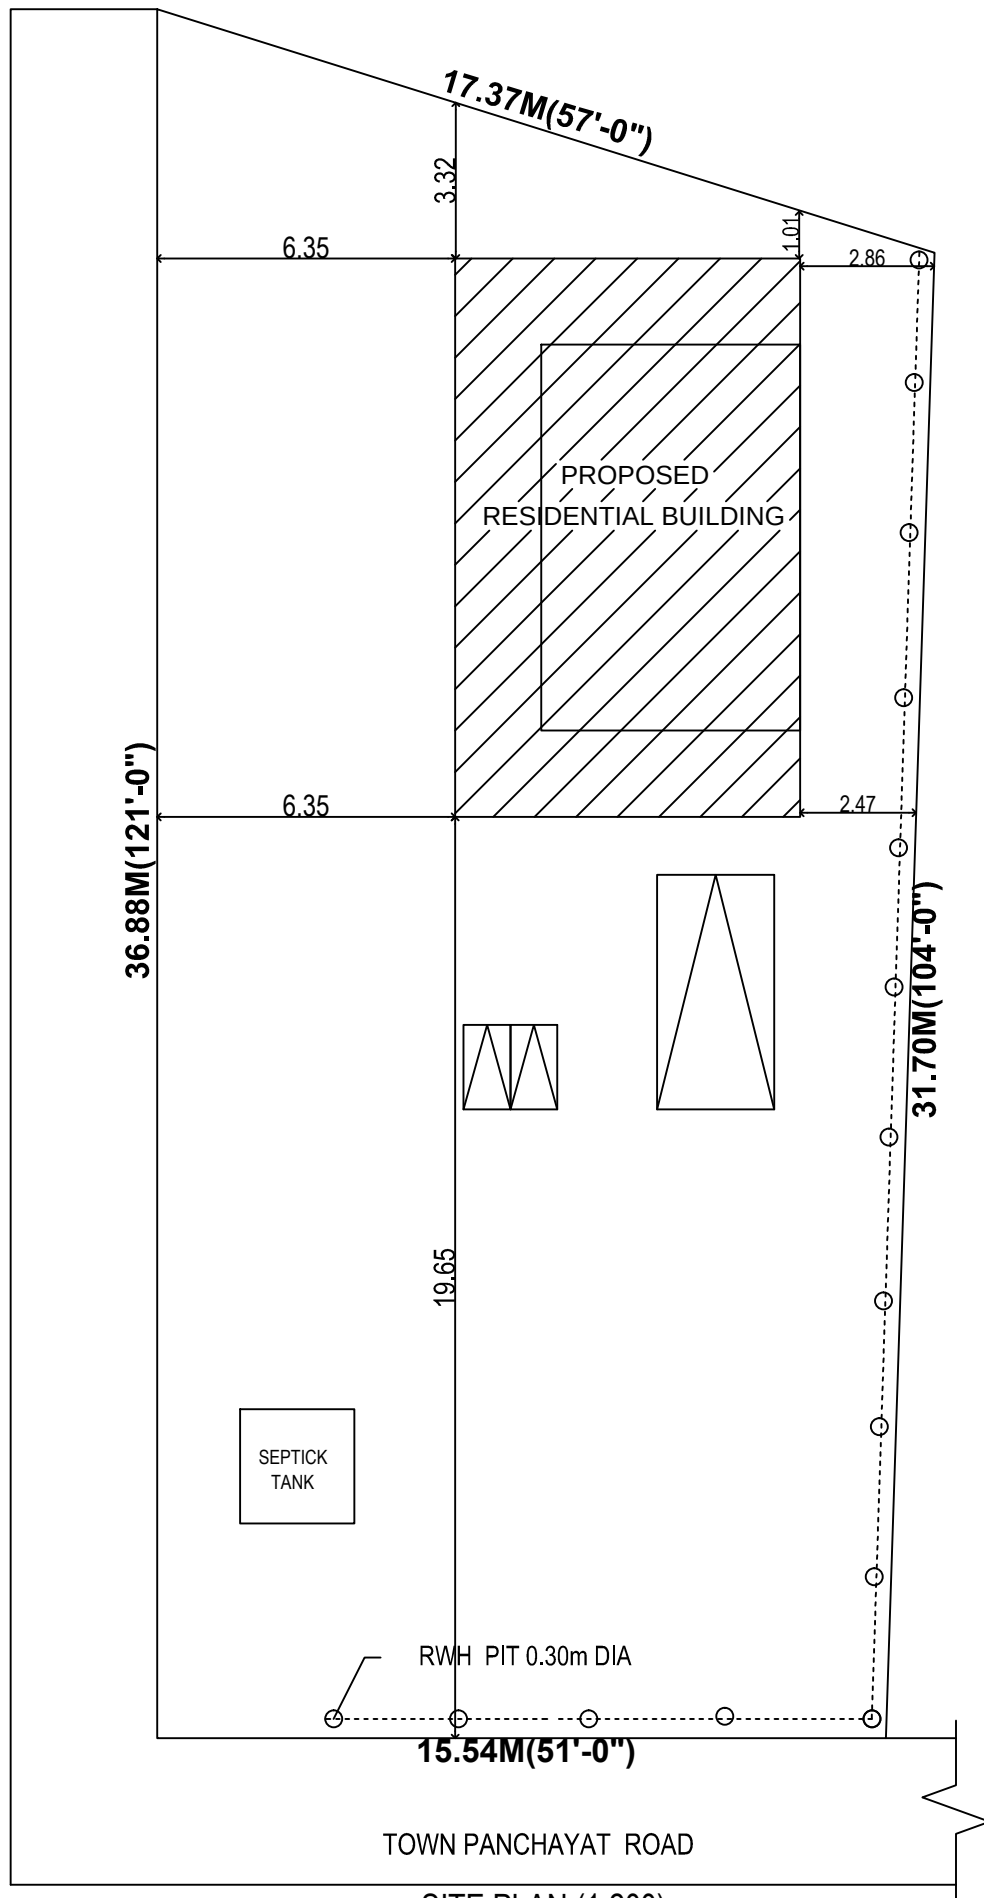

SITE PLAN (1:200)

SCALE - NTS

SCHEDULE OF JOINERY		COLOUR INDEX
MD DOOR	4'0" X 7'0"	PLOT BOUNDARY
D1 DOOR	3'0" X 7'0"	EXIS. BUILDING
D2 DOOR	2'6" X 7'0"	PRO. BUILDING
W1 WINDOW	3'6" X 4'0"	ROAD
V VENTILATOR	3'0" X 3'0"	

AREA STATEMENT

	SQ.FT.	SQ.MT.
PLOT AREA	5920.15	550.00
PROP.GROUND FLOOR AREA	488.90	45.42
PROP.FIRST FLOOR AREA	943.45	87.65
PROP.TOTAL FLOOR AREA	1432.35	133.07

F.S.I CALCULATION :

FLOOR SPACE INDEX = $\frac{\text{Total building area}}{\text{Proposed Minimum site area}} = \frac{133.07}{550.00} = 0.242$


OWNER NAME:- Mr.S.KAUSHIK
S/O Mr.D.SUNDARESAN

(Signature)


OWNER SIGNATURE

(Signature)
D. KARTHIKEYAN D.C.E
CONSULTING ENGINEER
LICENCED SURVEYOR
REGD.NO. 36/19-20
#8, Paruvatha Rajakula Street,
Karunguzhi, Town Panchayat


LICENSED SURVEYOR

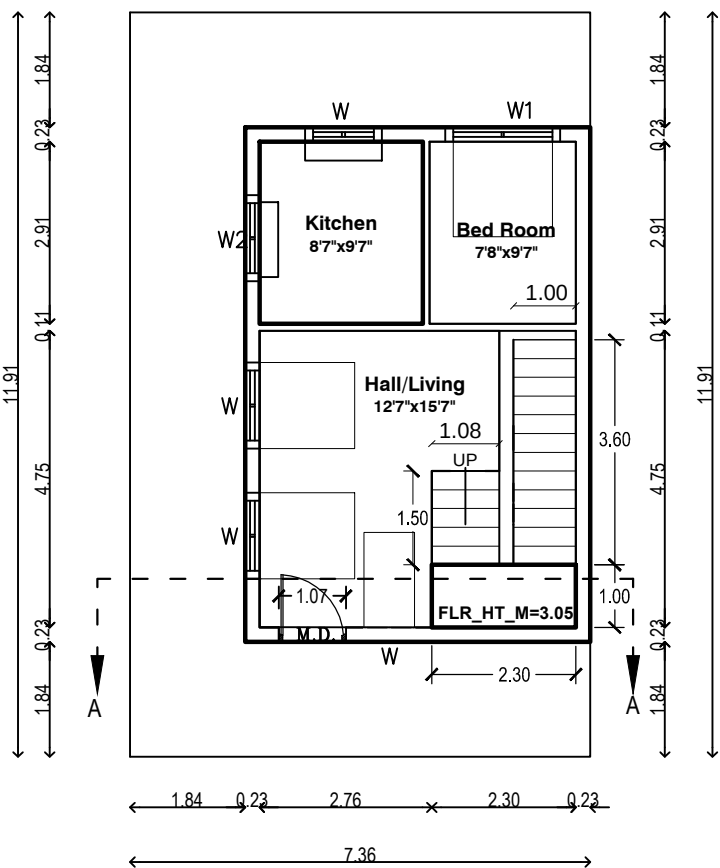

PROPOSED GROUND FLOOR PLAN

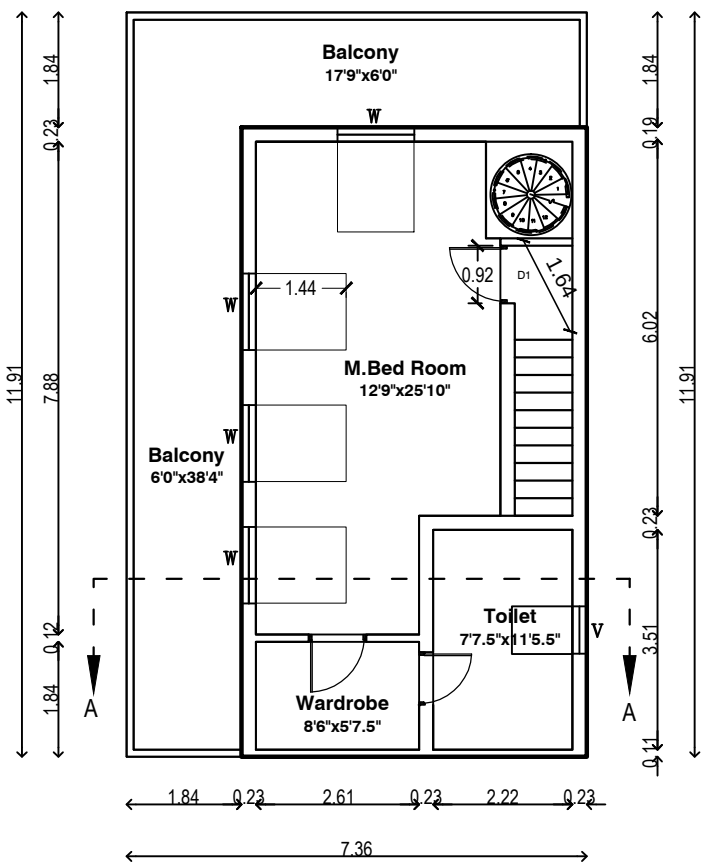

PROPOSED FIRST FLOOR PLAN

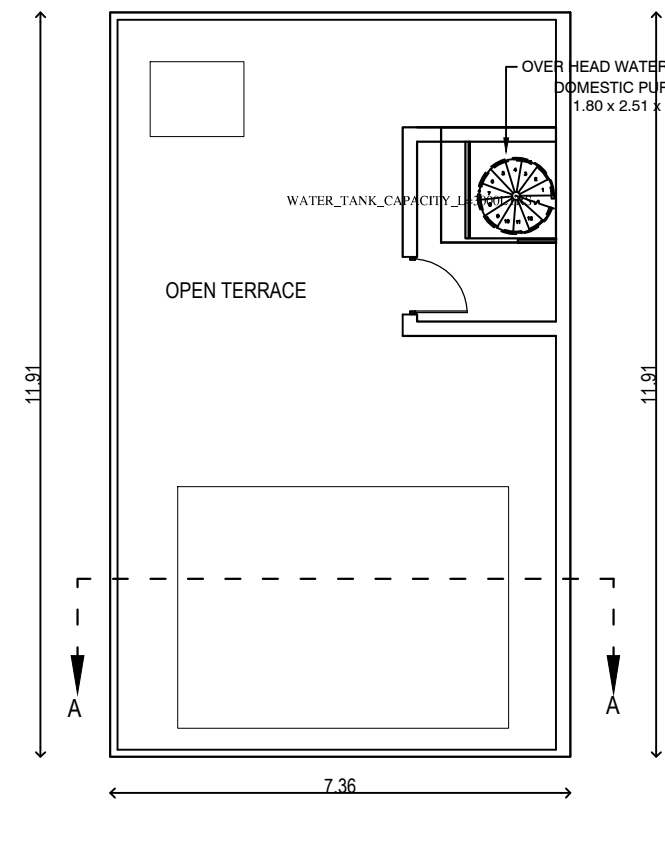

PROPOSED TERRACE FLOOR PLAN