


PLAN SHOWING THE PROPOSED CONSTRUCTION OF GROUND FLOOR , FIRST FLOOR AND SECOND FLOOR RESIDENTIAL BUILDING AT PLOT NO: 72A, "COSMO HUB", IN SURVEY NOS:160 & 145 PATTA NO: 1218, AS PER PATTA SURVEY NO: 145/5 KANAGAPATTU VILLAGE , THIRUPORUR TALUK, CHENGALPATTU DISTRICT

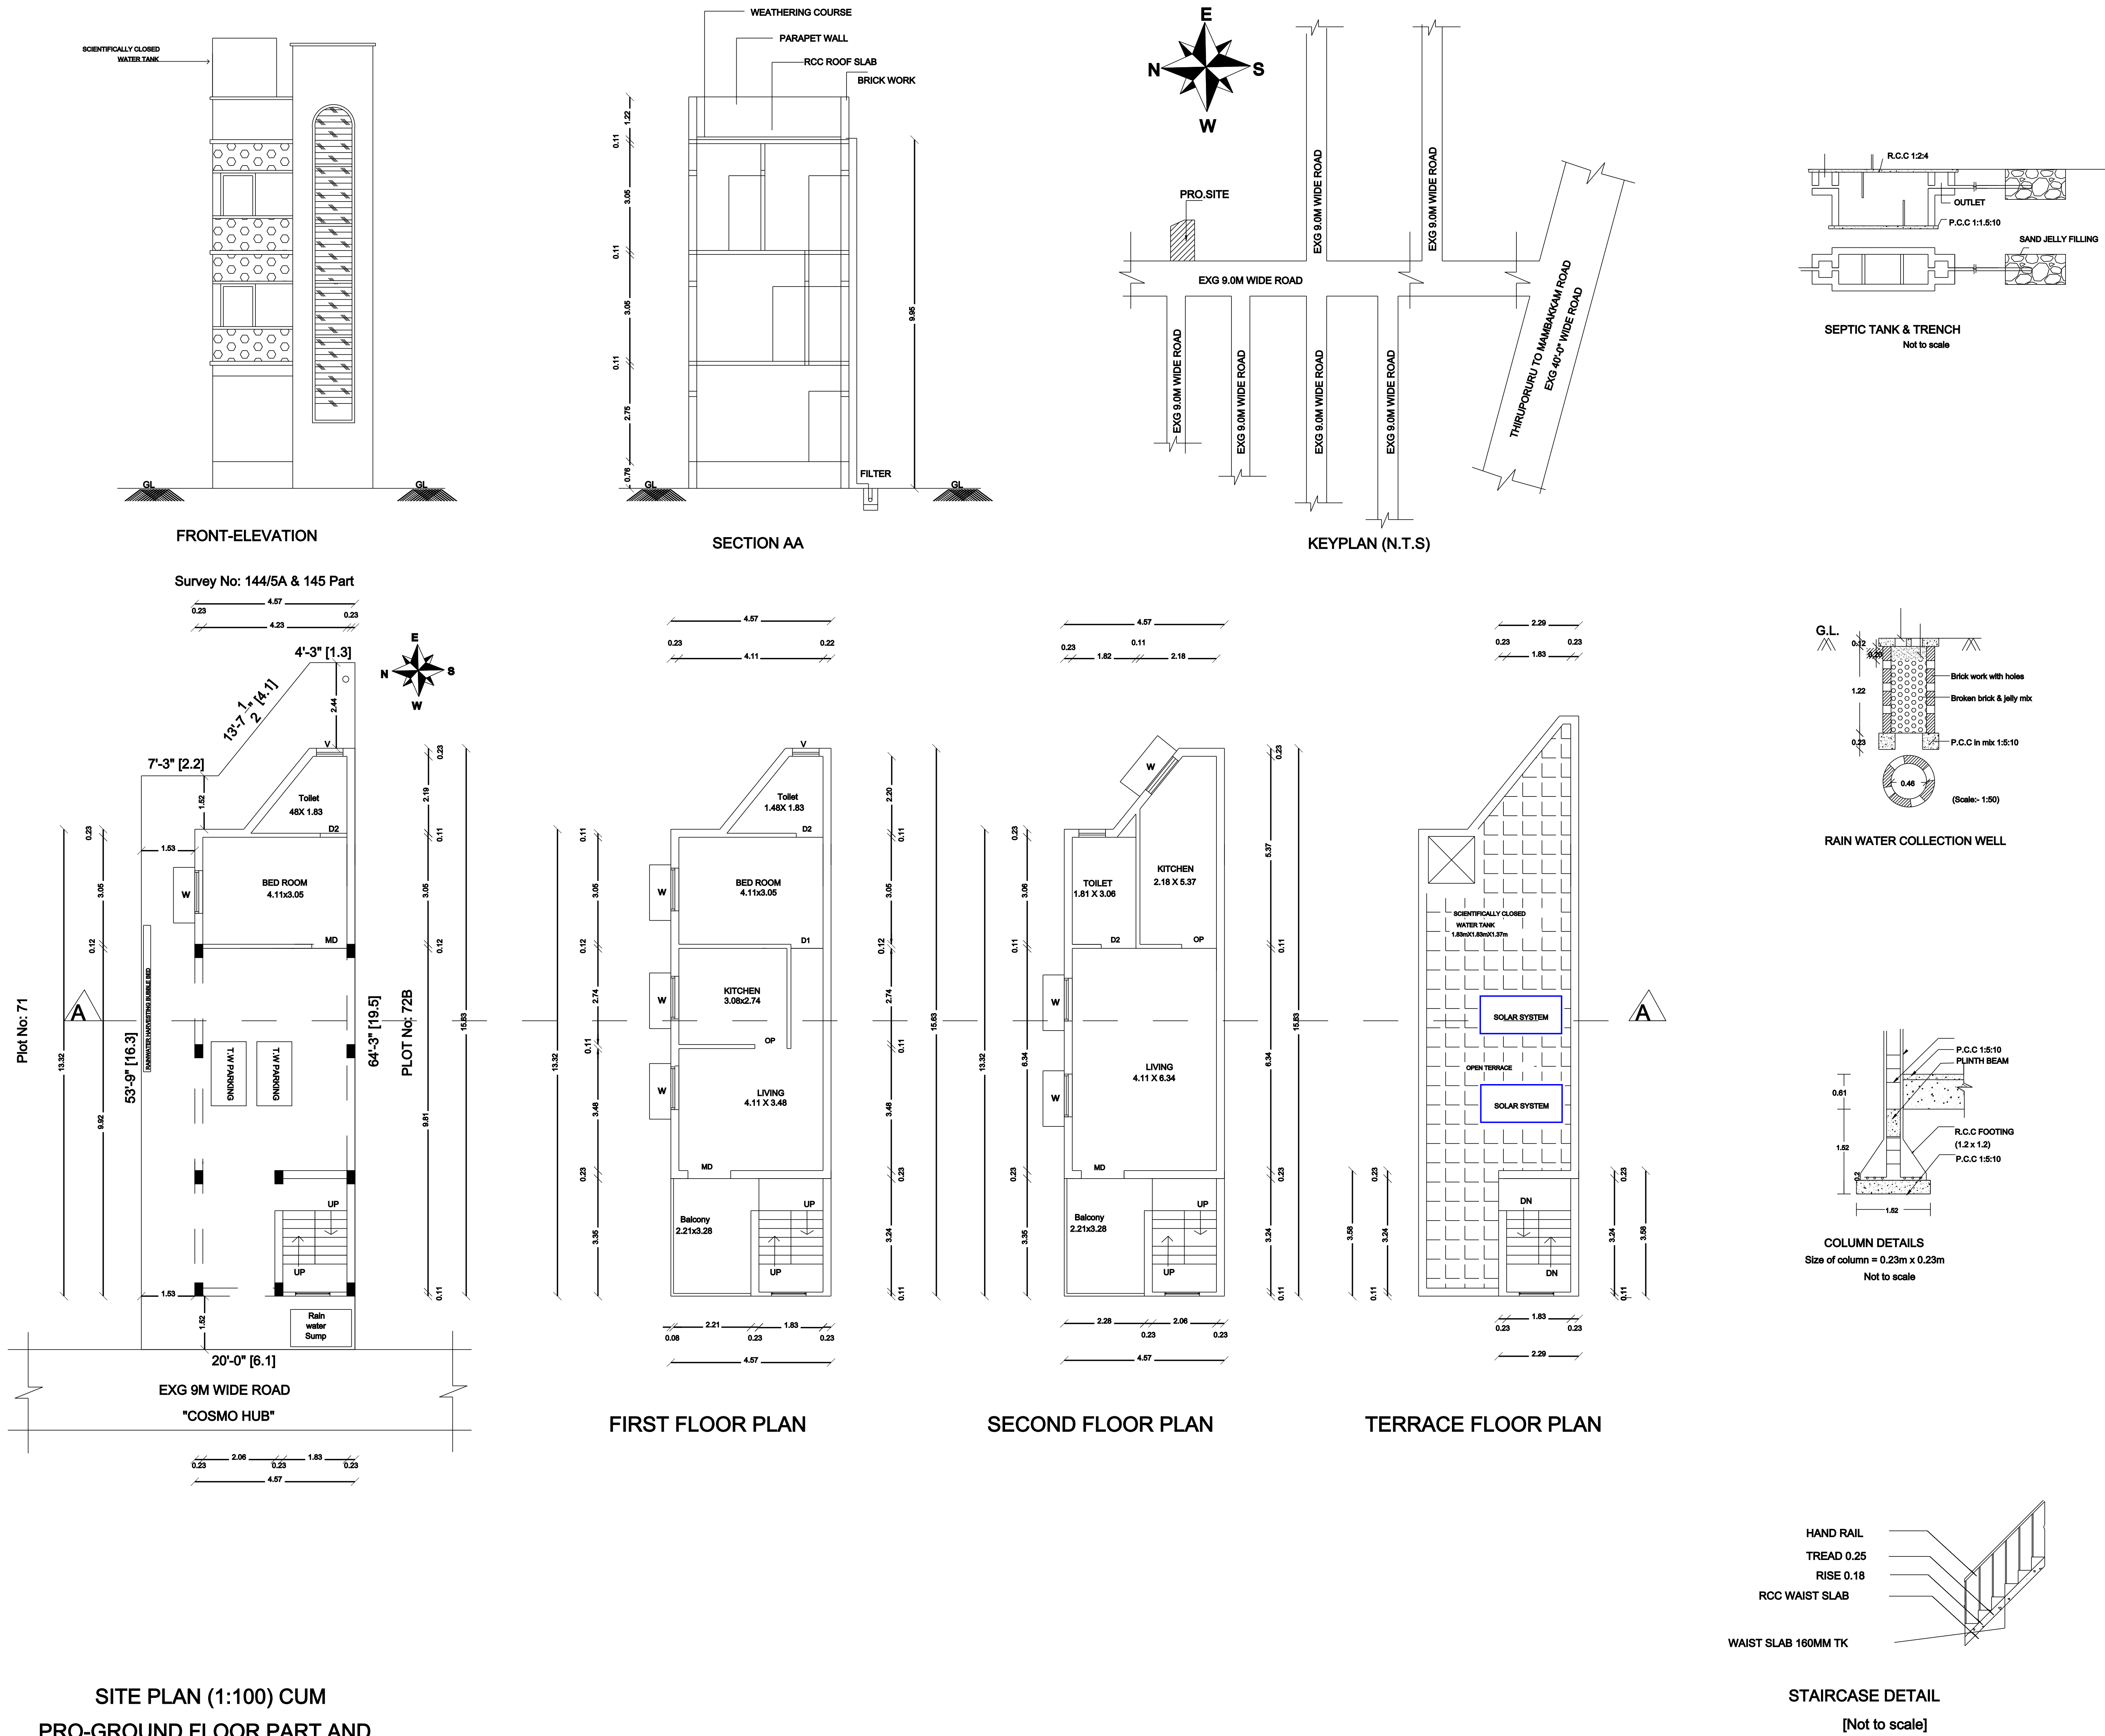

SCHEDULE OF JOINERY

JOINERIES		FEET	METER
MAIN DOOR	MD	3'3"x7'0"	1.00x2.13
DOOR	D1	3'0"x7'0"	0.91x2.13
DOOR	D2	2'6"x7'0"	0.76x2.13
WINDOW	W	8'0"x4'0"	1.52x1.22
WINDOW	W2	4'0"x3'0"	1.22x0.91
VENTILATOR	V	3'0"x2'0"	0.91x0.61

AREA STATEMENT

DESCRIPTION	SQ.FT	SQ.M
PLOT AREA	1223.00	113.61
GROUND FLOOR AREA	711.00	66.05
FIRST FLOOR AREA	711.00	66.05
SECOND FLOOR AREA	711.00	66.05
TOTAL AREA	2133.00	198.15

PLOT COVERAGE - 58% F.S.I. - 1.74

(NON F.S.I.)

HEADROOM AREA	88.00	8.19
---------------	-------	------

COLOUR INDEX.

DEMOLITION	☐	PROPOSED	☐
ROAD	☐	BOUNDARY	☐

Scale : 1:100 (1"= 8')

NAME OF THE OWNER SIGN.

Er.S.BALASUBRAMANIAN, BE.,
REGISTERED ENGINEER - GRADE II
LICENSED SURVEYOR : 573/23-24
No.48, Rajiv Gandhi Salai, Thiruporur-603110
Cell: 9791759140

REGISTERED ENGINEER