


PLAN SHOWING THE PROPOSED CONSTRUCTION OF RESIDENTIAL BUILDING IN GROUND FLOOR AT S.No.169/28, PATTa No.2356, PLOT No - 91, " SRI SAI VIGNESH NAGAR, , V.NO.-61 , MANGALAM VILLAGE , THIRUKALUKUNDRAM - TALUK & TOWN, CHENGALPATTU DISTRICT.

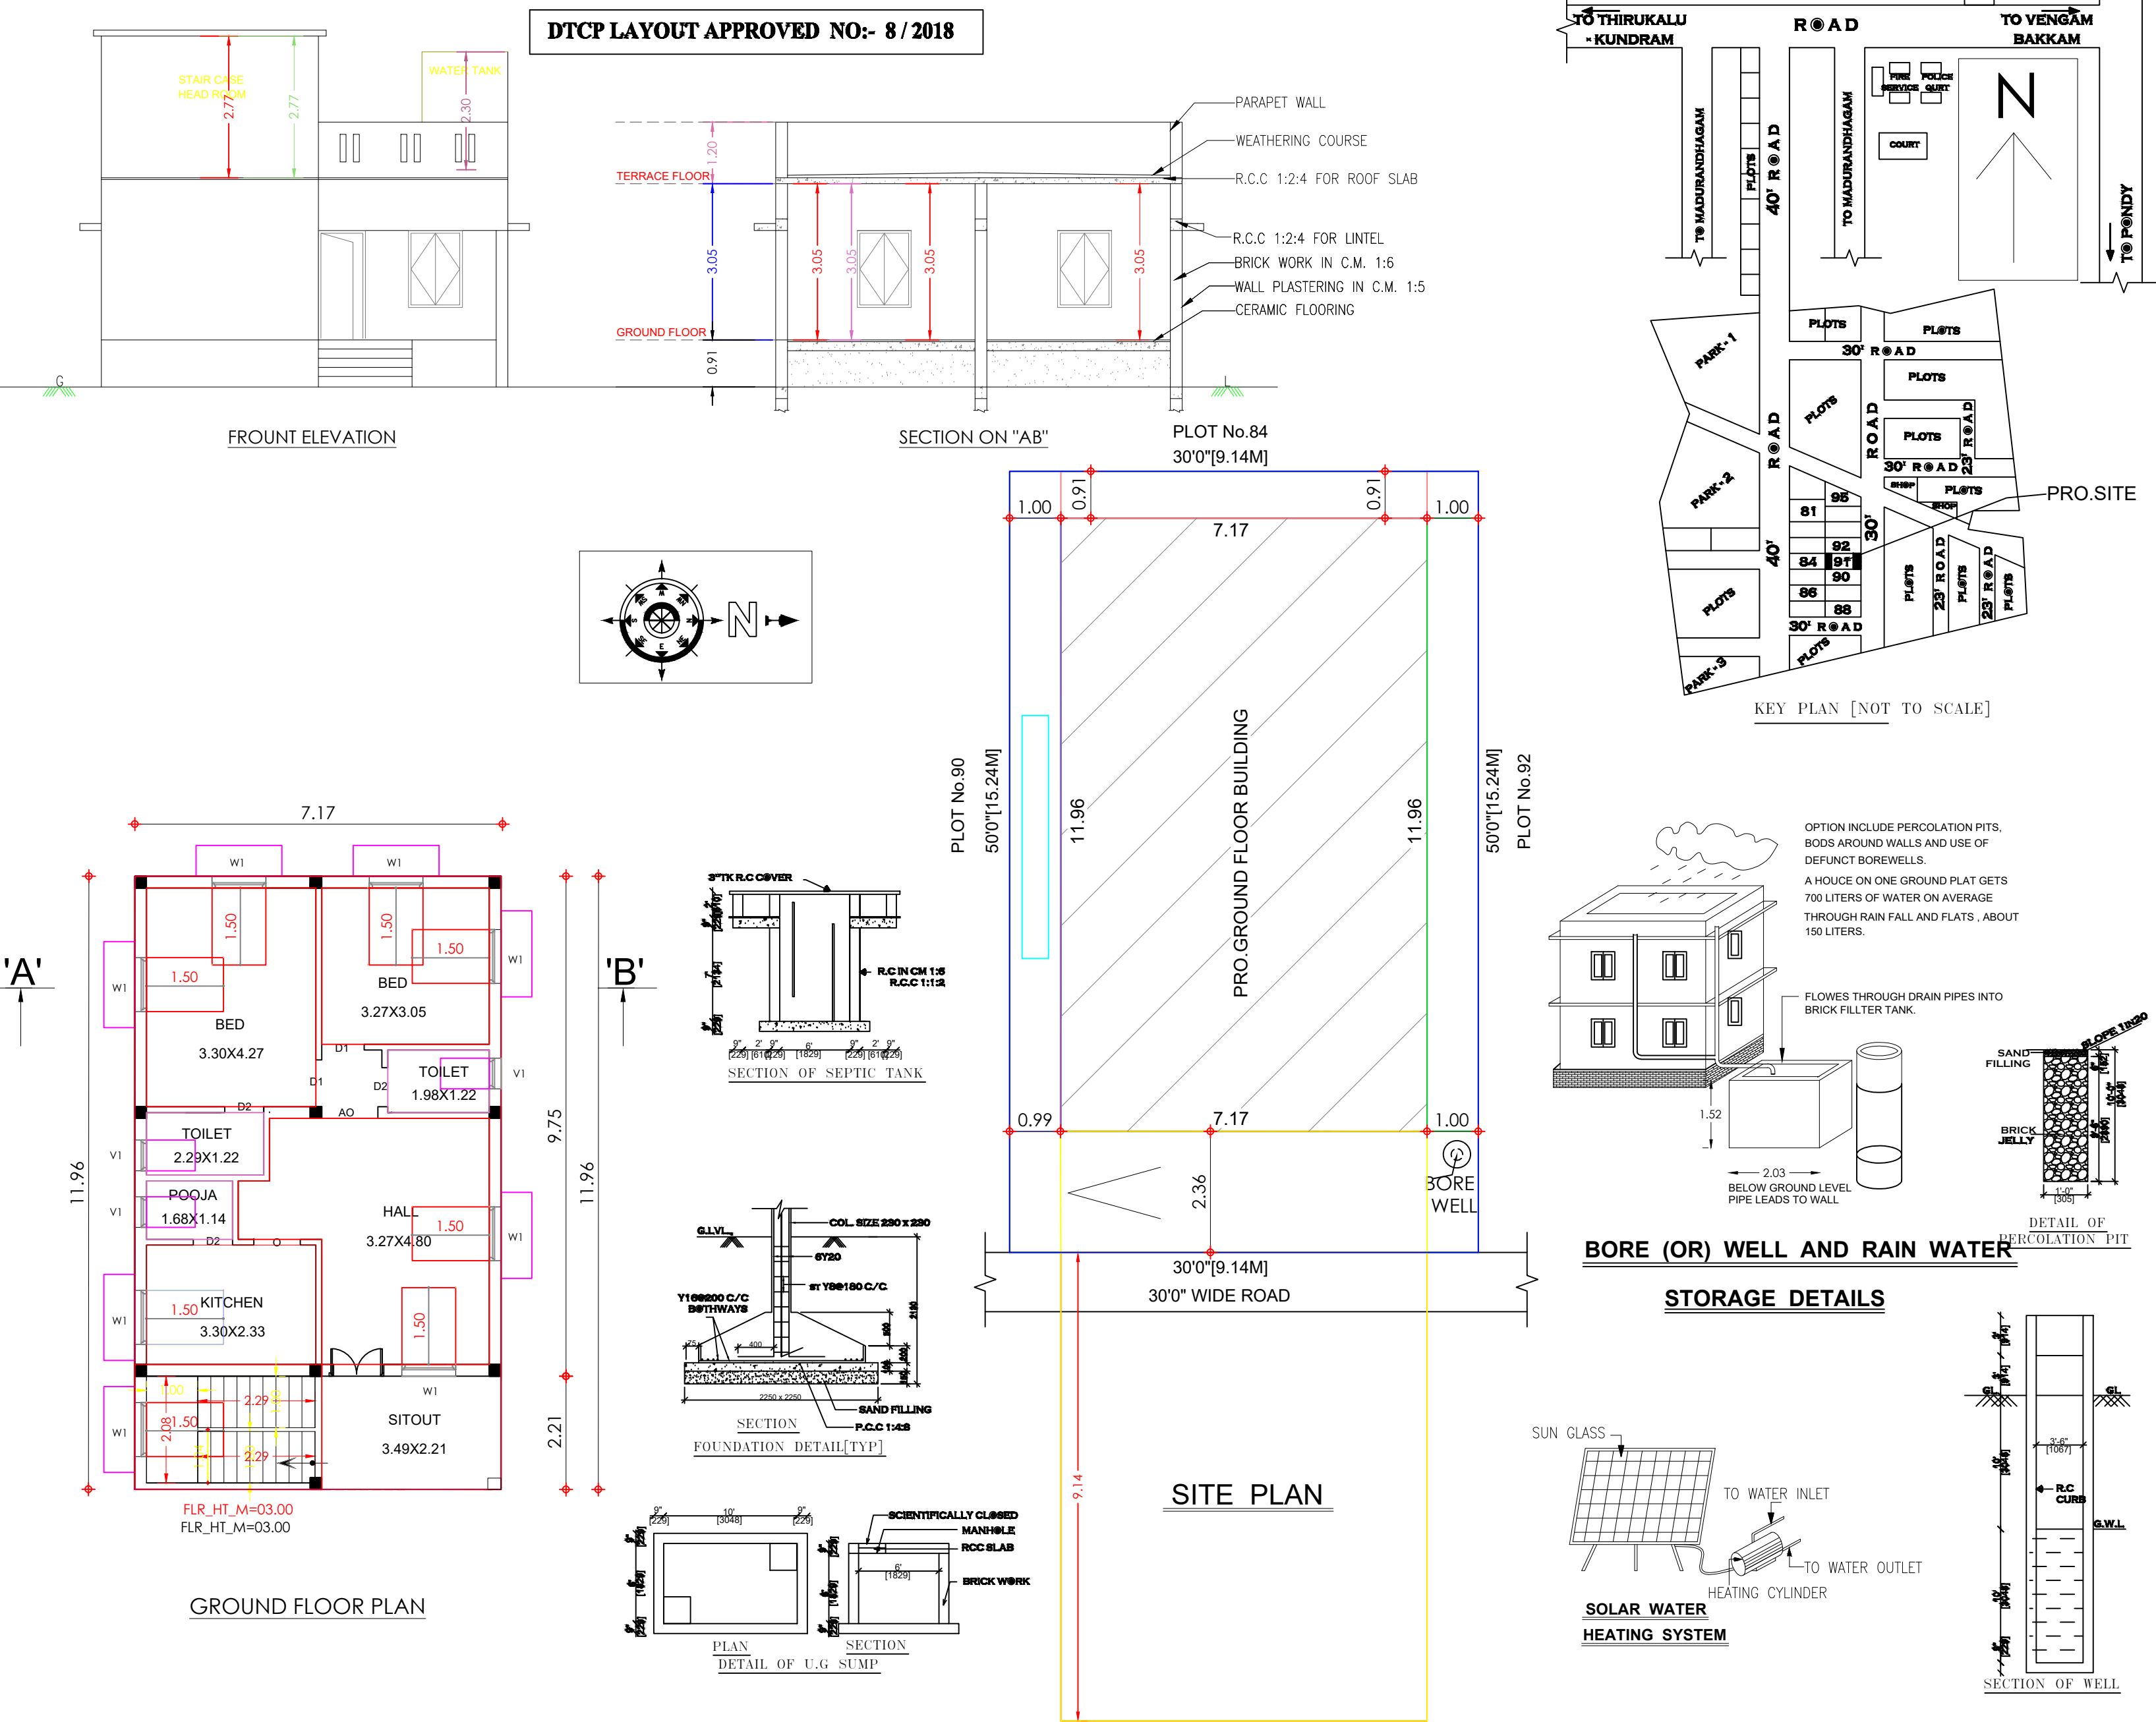

OFFICE USE

<u>SCHEDULE OF JOINERY</u>		<u>COLOUR INDEX</u>	
M.D. DOOR	1.00 X 2.10	PRO.BUILDING	☐
D1 DOOR	0.90 X 2.10		
D2 DOOR	0.75 X 2.10		
W WINDOW	1.37 X 1.22	PLOT BOUNDARY	☐
W1 WINDOW	0.90 X 1.22		
V VENTILATOR	0.90 X 0.60	R O A D	☐
G.G. GRILL GATE	1.00 X 2.10		
R.S ROLLING SHUTTER	1.80 X 2.10		
<u>AREA DETAILS</u>		<u>SQ.FT.</u>	<u>SQ.MT.</u>
PLOT AREA (AS PER DOCUMENT) :		1500.00	139.35
PLOT AREA (AS PER PATTa) :		1496.00	139.00
SUPER IMPOSED AREA :		1498.67	139.23
BUILDING NAME		NON FSI AREA IN Sq.m	FSI AREA IN Sq.m
PRO.GROUND FLOOR BUILDING		—	85.42
PRO.HEAD ROOM AREA		8.88	—
TOTAL		8.88	85.42
FLOOR SPACE INDEX = $\frac{85.42}{139.00}$		: 0.61	
COVERAGE		: 0.61%	
OPEN S P A C E AREA		: 53.58Sq.m	
(OWNER : Mrs. P.LAKSHMI)			
OWNER'S SIGNATURE			
LICENSED SURVEYOR / REGISTERED ENGINEER			
PARVATHY CONSTRUCTION , CHENGALPATTU. CELL- 99623 39625.			