


PLAN SHOWING THE PROPOSED CONSTRUCTION OF A RESIDENTIAL BUILDING AT OLD SURVEY NO - 428/94, AS PER PATTA NO - 5480,

GRAMANATHAM SURVEY NO- 428/94A, ANNA NAGAR, DESUMUGHIPPETTAI, WARD NO-1, THIRUKKAZHUKKUNDRAM A VILLAGE,

THIRUKKAZHUKKUNDRAM TOWN & TALUK, CHENGALPATTU DISTRICT.

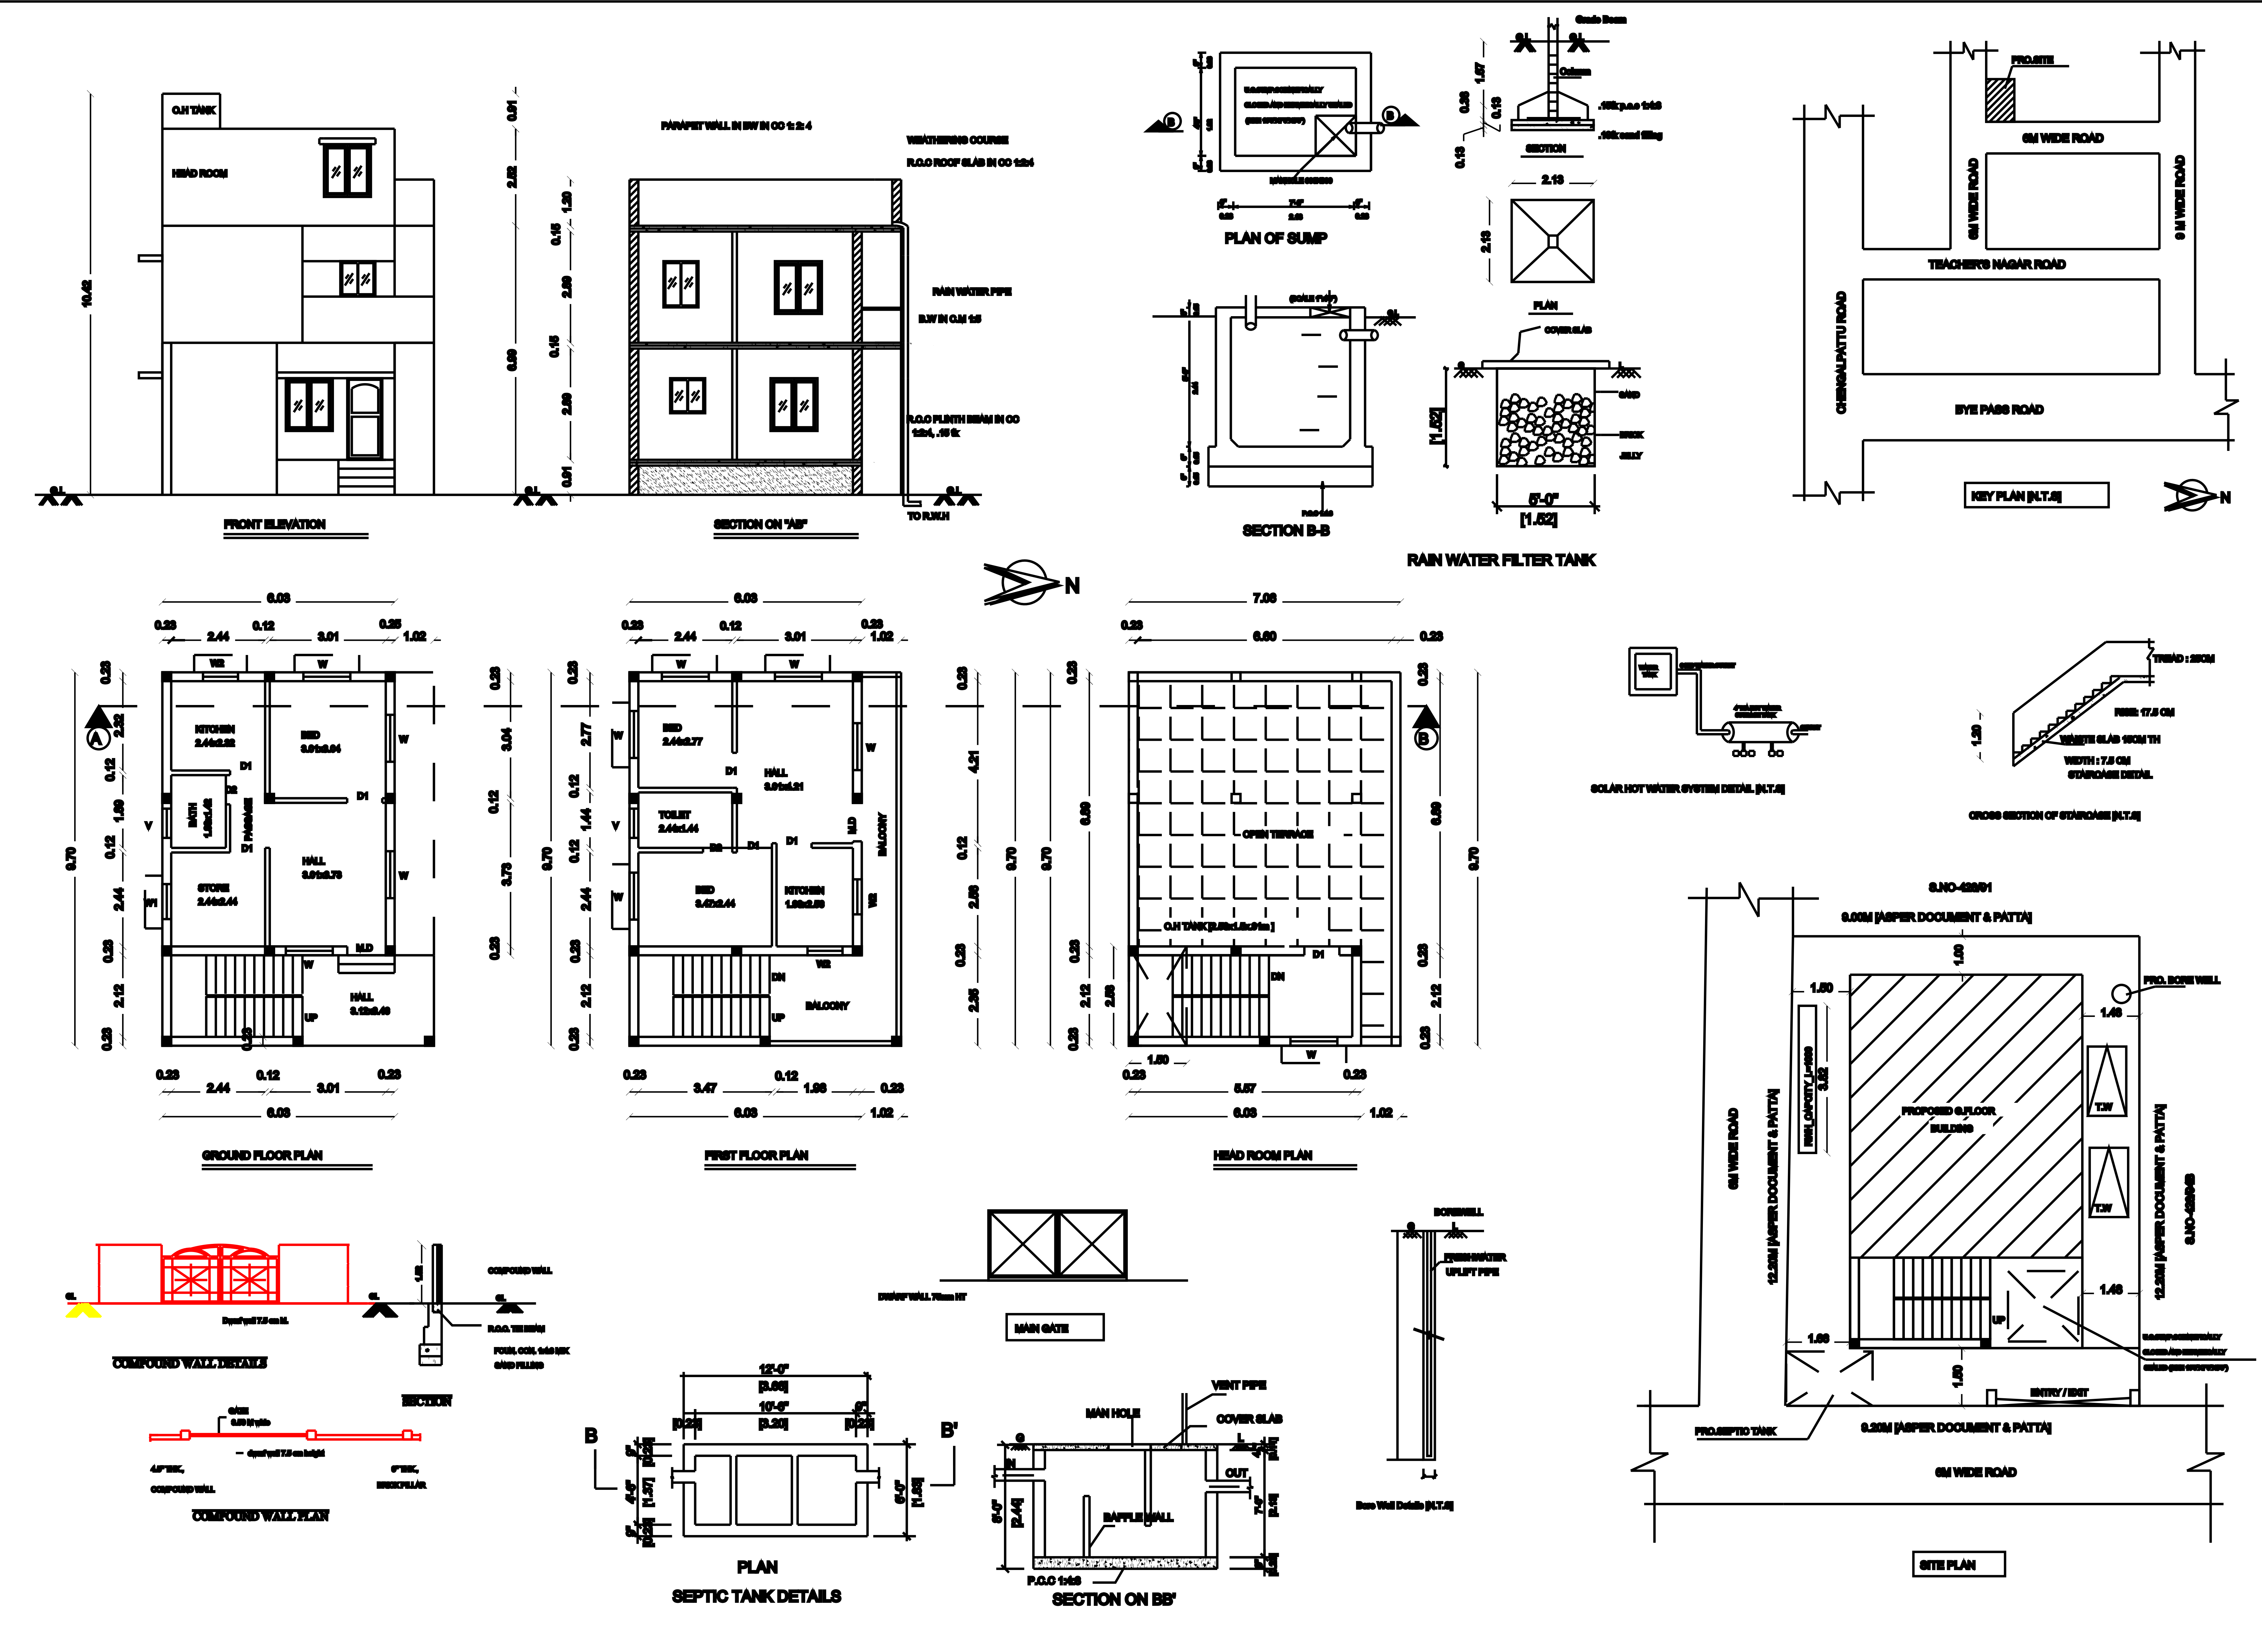

SCHEDULE OF JOINERY			COLOUR INDEX	
M.D	DOOR	1.80 X 2.10	PLOT BOUNDARY	
D1	DOOR	0.91 X 2.10		
D2	DOOR	0.70 X 2.10	PRO. BUILDING	
W	WINDOW	1.22 X 1.57		
WR	WINDOW	0.91 X 0.91	ROAD	
V	VENTILATOR	0.91 X 0.70		
AREA STATEMENT				
				SQ.MT.
PLOT AREA (AS PER PATTA)				111.00
PLOT AREA (AS PER DOCUMENT)				111.82
SUPER IMPOSED AREA				111.00
F.S.I AREA				
PROPOSED GROUND FLOOR				66.45
PROPOSED FIRST FLOOR				66.45
TOTAL F.S.I AREA				132.90
NON F.S.I AREA				
PROPOSED HEAD ROOM				16.57
COVERAGE : 62 %				
OFFICE USE :-				
OWNERS NAME:- TMT.B.GOMATHI				
OWNER SIGN				
LICENSED SURVEYOR SIGN				