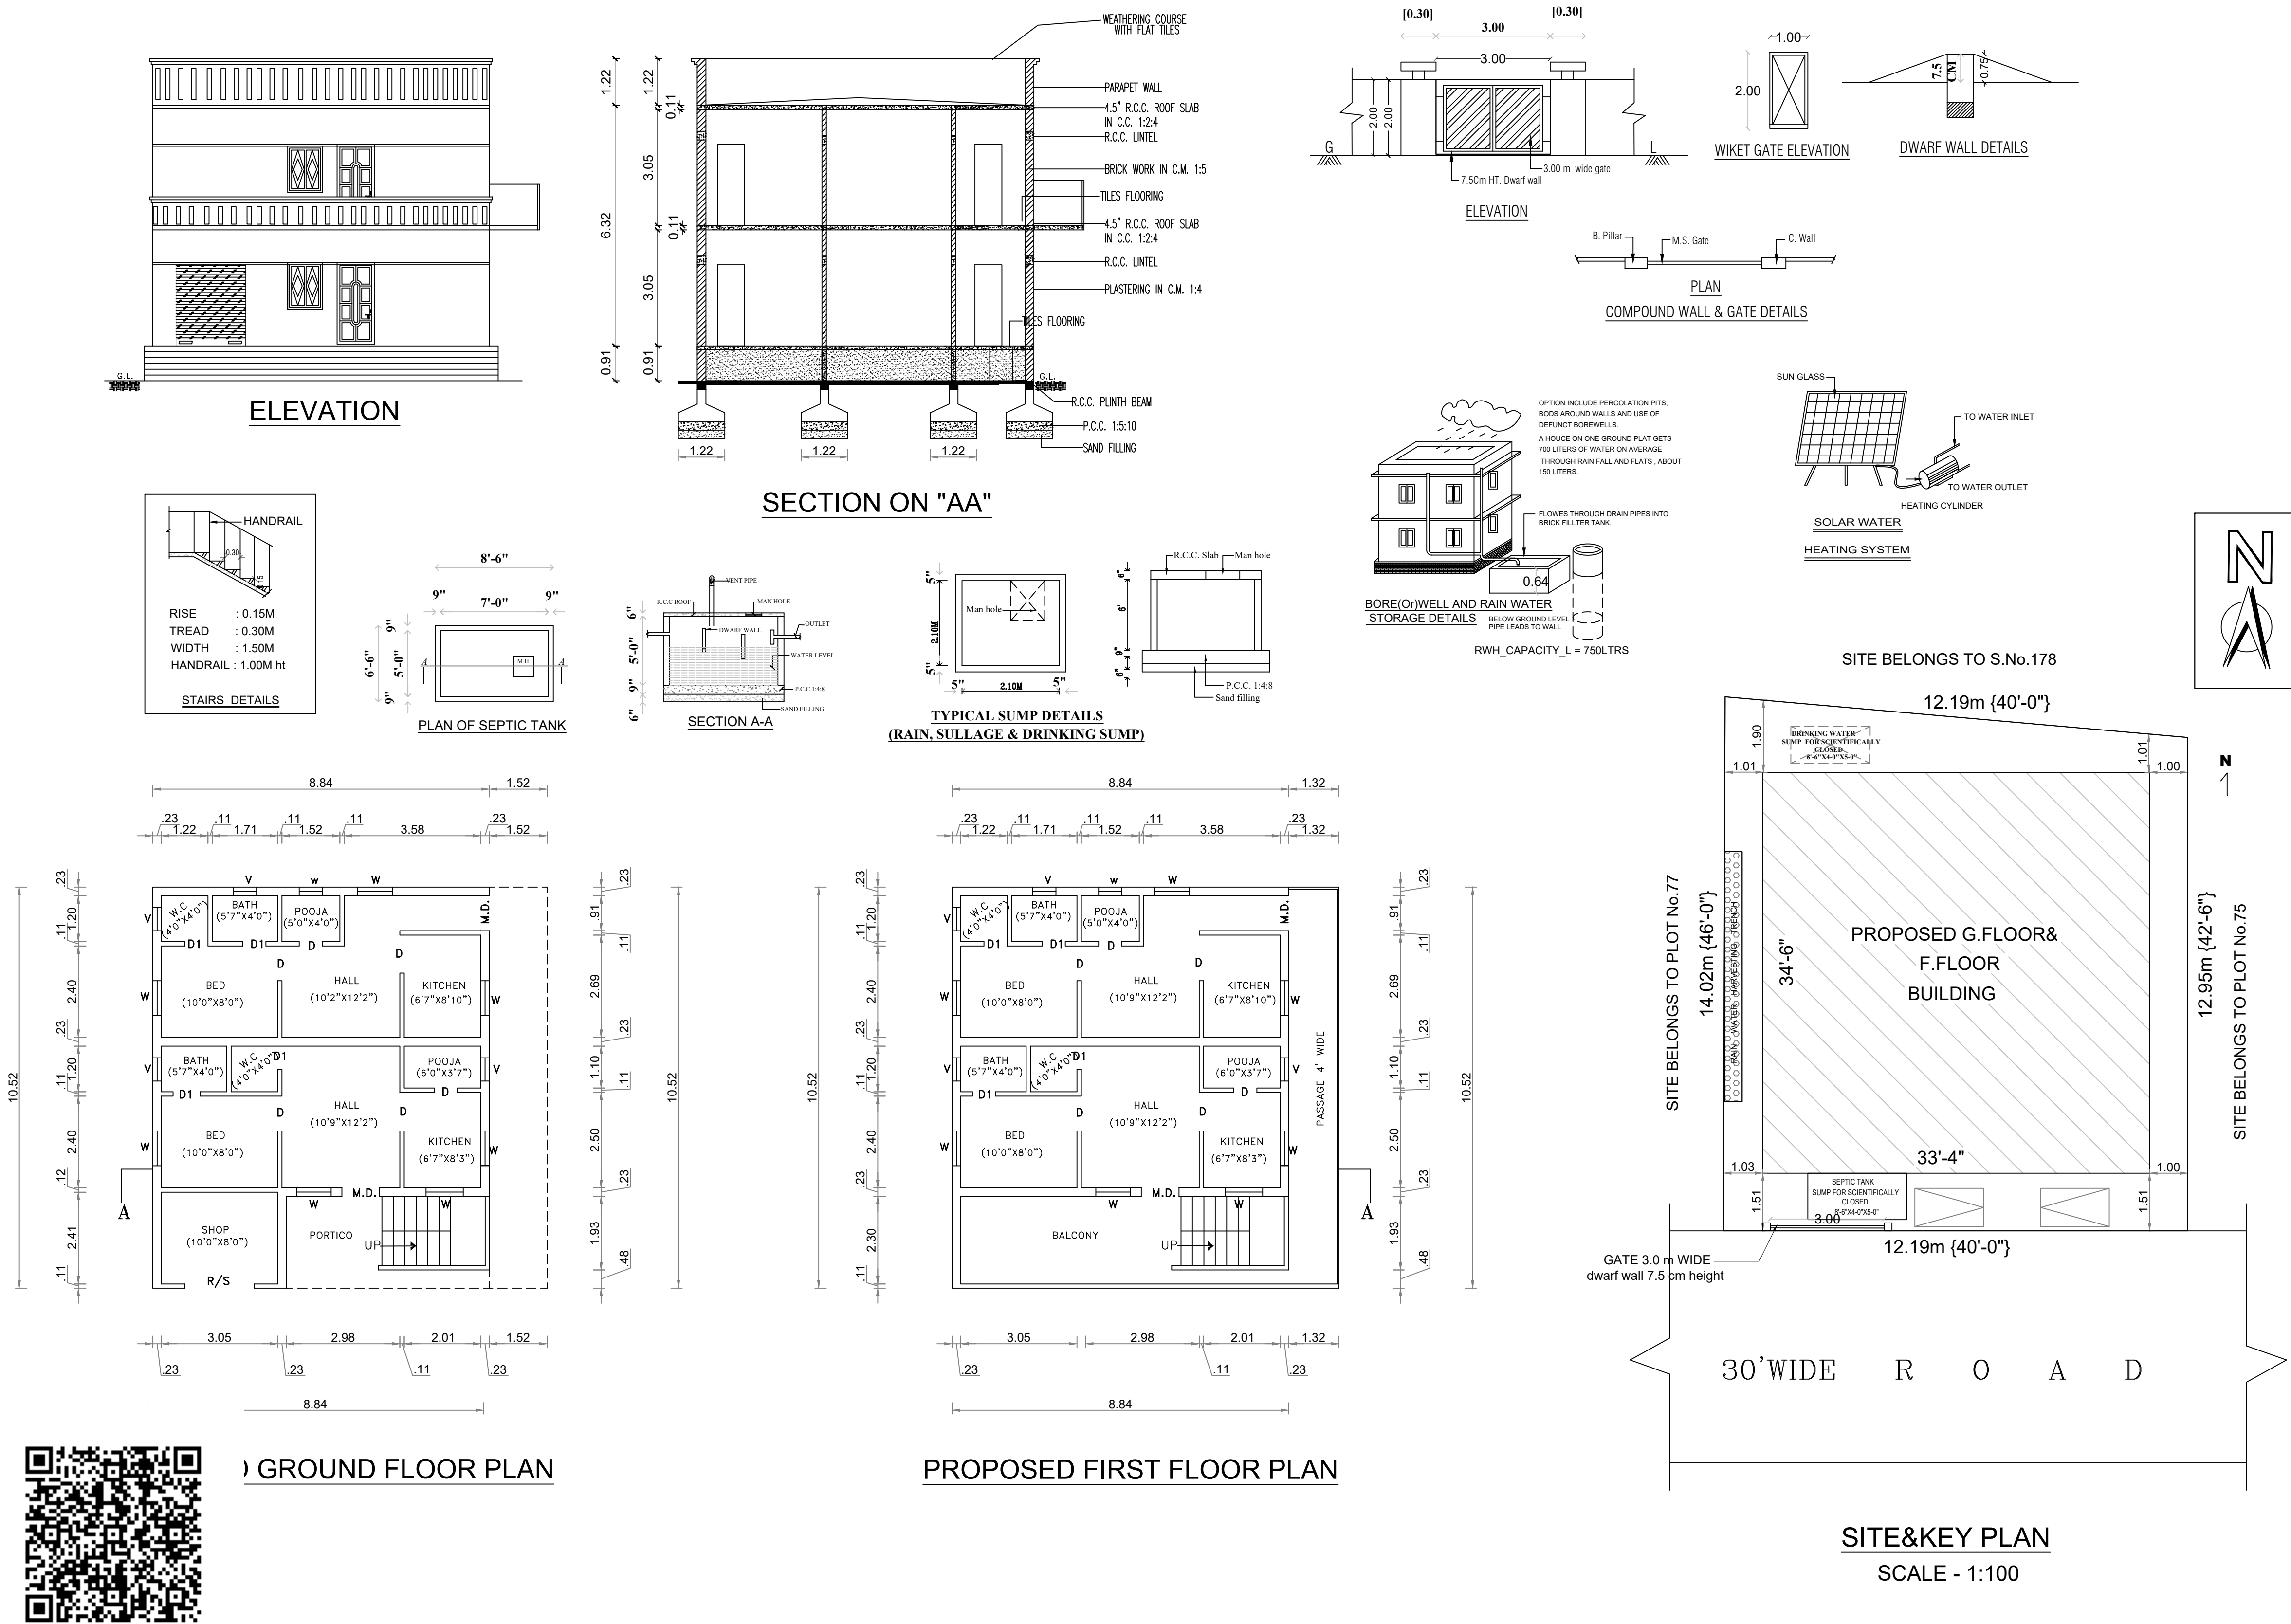


PLAN SHOWING THE PROPOSED CONSTRUCTION OF GROUND FLOOR FOR RESIDENTIAL & COMMERCIAL (SHOP) & FIRST FLOOR FOR RESIDENTIAL BUILDING IN NEW S.No.179/65, PATTA No.3949, (OLD S.No.179/2&179/2A1A), PLOT No.76, "V.B.NAGARAM", MELAVALAMPETTAI, (144.MELAVALAM VILLAGE), KARUNGUZHI TOWN PANCHAYAT, MADURANTAGAM TALUK, CHENGALPATTU DISTRICT.

PLOT APPROVED.No.137/2024 DATED:27.05.2024

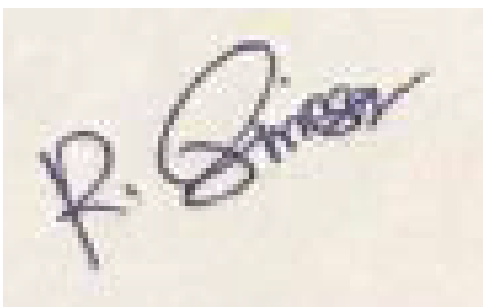


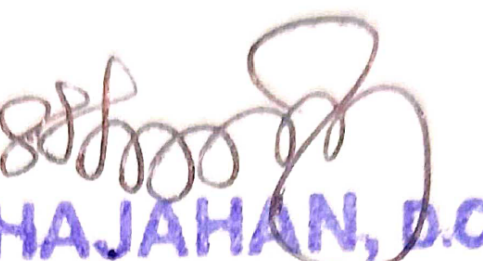
OWNER: Mr.R.DINESH
S/o.RANGANATHAN

SCHEDULE OF JOINERY		
R/S	ROLLING SHUTTER	6'0" X 7'0"
MD	DOOR	3'3" X 7'0"
D	DOOR	3'0" X 7'0"
D1	DOOR	2'6" X 7'0"
W	WINDOW	4'6" X 4'0"
V	VENTILATOR	3'0" X 1'6"

AREA STATEMENT

	SQ.FT.	SQ.MT.
PLOT AREA	1770.00	165.00
PROPOSED GROUND FLOOR (RESIDENTIAL)	906.10	84.18
PROPOSED GROUND FLOOR (COMMERCIAL)(SHOP)	94.94	8.82
PROPOSED FIRST FLOOR (RESIDENTIAL)	1150.34	106.87
VACANT AREA	619.66	58.13


Mr.R.DINESH
S/o.RANGANATHAN
OWNER'S SIGNATURE


Er. S.SHAJAHAN, D.C.E. (MSTE),
Registered Engineer,
Reg No:1/2022/Ktp./Cpt
40, Battai Street,
Karunguzhi - 603303,
94444 36307.

REGISTERED ENGINEER