
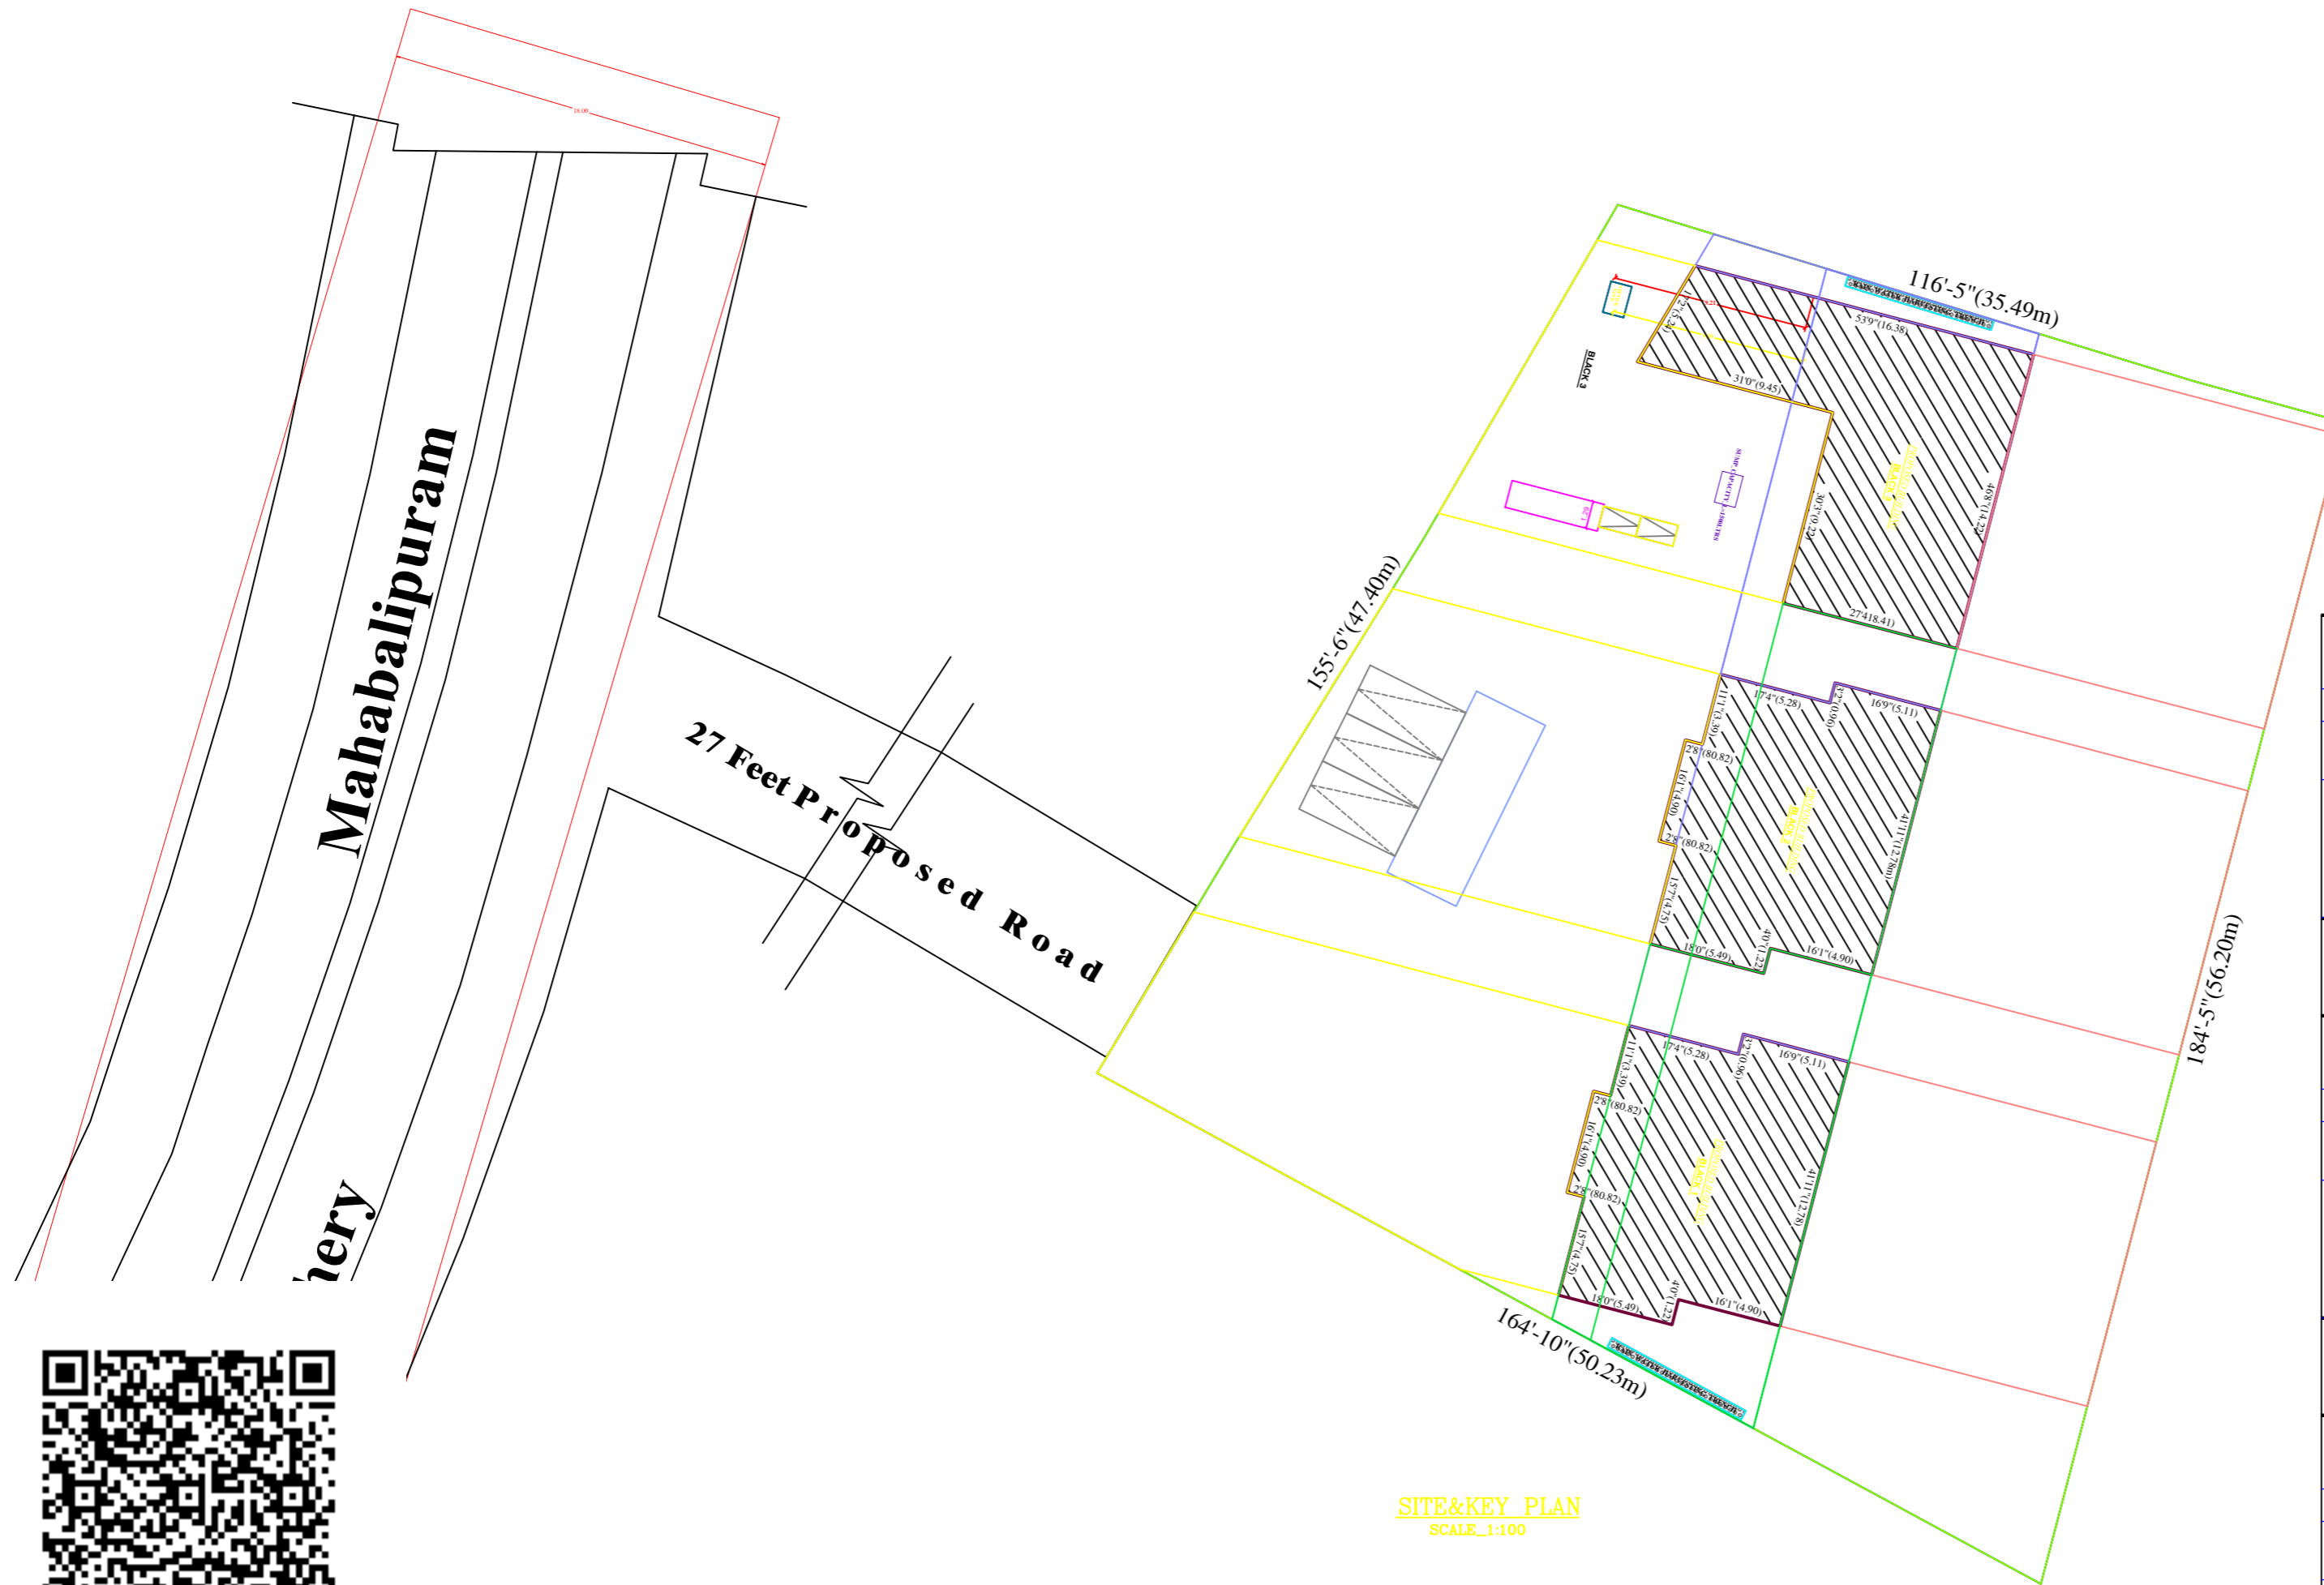


PLAN SHOWING THE PROPOSED CONSTRUCTION OF BLACK 1 & 2 & 3 GROUND & FIRST FLOOR FOR RESIDENTIAL) BUILDING IN

NEW S.NO: 1/5& 2/5, (PATTA No.2837) 62 NAINARKUPPAM VILLAGE, MUDALIARKUPPAM REVENUE VILLAGE, EDAIKAZHINADU TOWN PANCHAYAT, CHEYYUR TALUK, CHENGALPATTU DISTRICT.

OWNER: Mrs. MOHAMED GANI FAIZAL S/O Mrs. K.M.MOHAME ABDUL GANI.

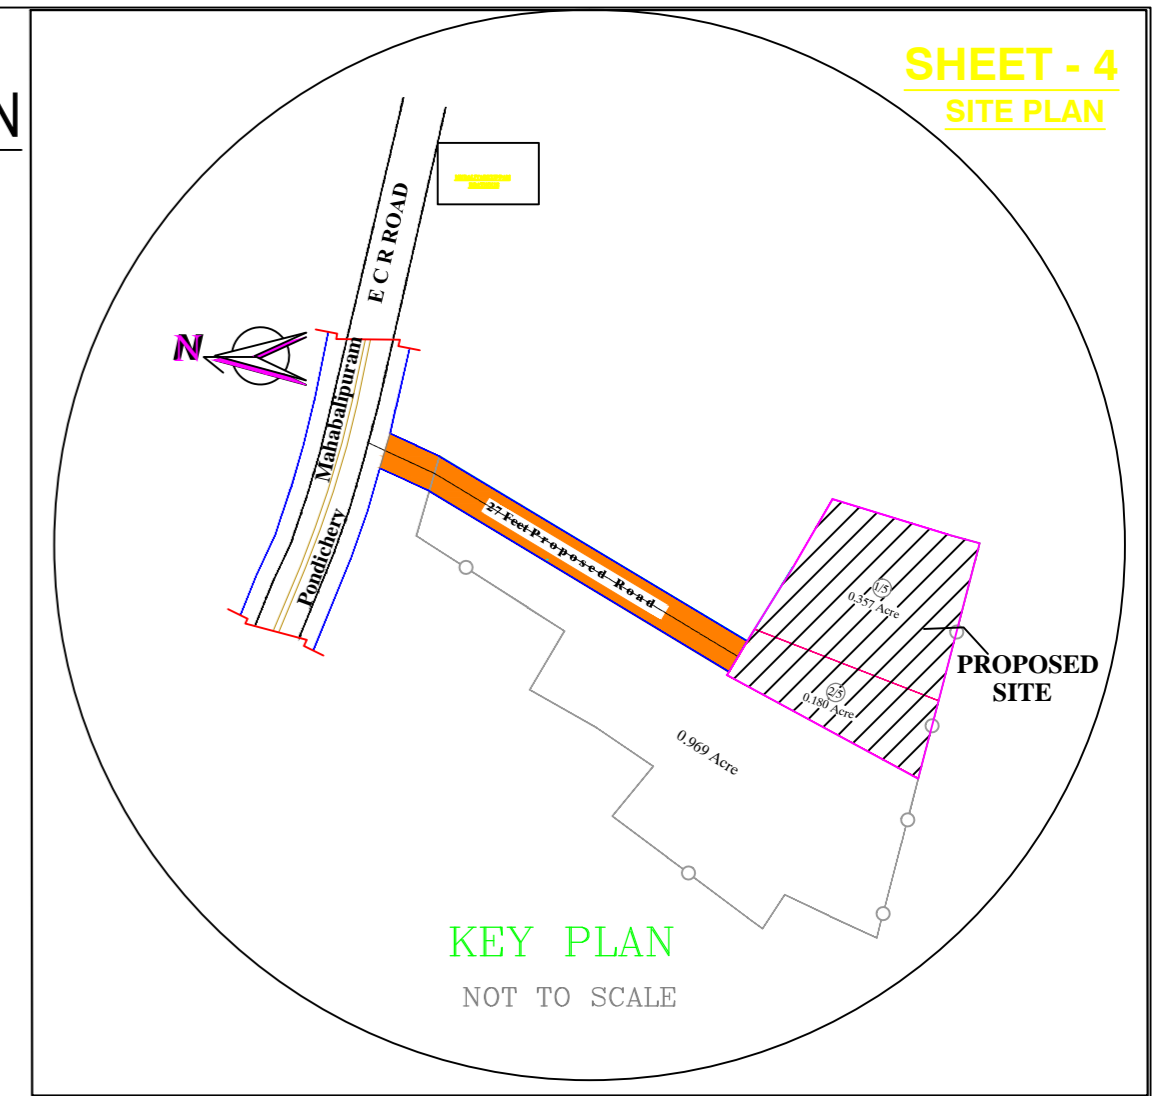

**SCHEDULE OF JOINERY**

MD	DOOR	3'3" X 7'0"
D	DOOR	3'0" X 7'0"
D1	DOOR	2'6" X 7'0"
W	WINDOW	3'0" X 4'6"
W1	WINDOW	4'6" X 4'0"
V	VENTILATOR	3'0" X 1'6"
R/S.	ROLLING SHUTTER	6'0" X 7'0"

**AREA STATEMENT BLACK- 1 & 2 & 3**

	SQ.FT.	SQ.MT.
PLOT AREA	23448.42	2178.43
TOTAL PRO AREA	7194.05	668.35
BLACK 1 PRO.(RESIDENTIAL)	2072.05	192.50
BLACK 2 PRO.(RESIDENTIAL)	2072.05	192.50
BLACK 3 PRO.(RESIDENTIAL)	3049.95	283.35
VACANT AREA	17418.81	309.14
FSI		0.30%

**AREA STATEMENT BLACK- 1**

	SQ.FT.	SQ.MT.
TOTAL PRO AREA	2072.05	192.50
PRO.G.F.(RESIDENTIAL)	1489.83	138.41
PRO.F.F.(RESIDENTIAL)	582.21	54.09

**AREA STATEMENT BLACK- 2**

	SQ.FT.	SQ.MT.
TOTAL PRO AREA	2072.05	192.50
PRO.G.F.(RESIDENTIAL)	1489.83	138.41
PRO.F.F.(RESIDENTIAL)	582.21	54.09

**AREA STATEMENT BLACK- 3**

	SQ.FT.	SQ.MT.
TOTAL PRO AREA	3049.95	283.35
PRO.G.F.(RESIDENTIAL)	1760.86	163.59
PRO.F.F.(RESIDENTIAL)	1289.08	119.76

OWNER'S SIGNATURE

**D. KARTHIKEYAN D.C.E**  
CONSULTING ENGINEER  
LICENCED SURVEYOR  
REGD NO. 3618-20  
#8, Paruvatha Rujakula Street,  
Karunguzhi, Town Panchayat

LICENSED SURVEYOR:

**DK CONSTRUCTION & PLANNERS**  
D.NO.8, Parvatha raja kula Street,  
Karunguzhi- 626 203  
Cell : 9840176930,9578509079 ,