
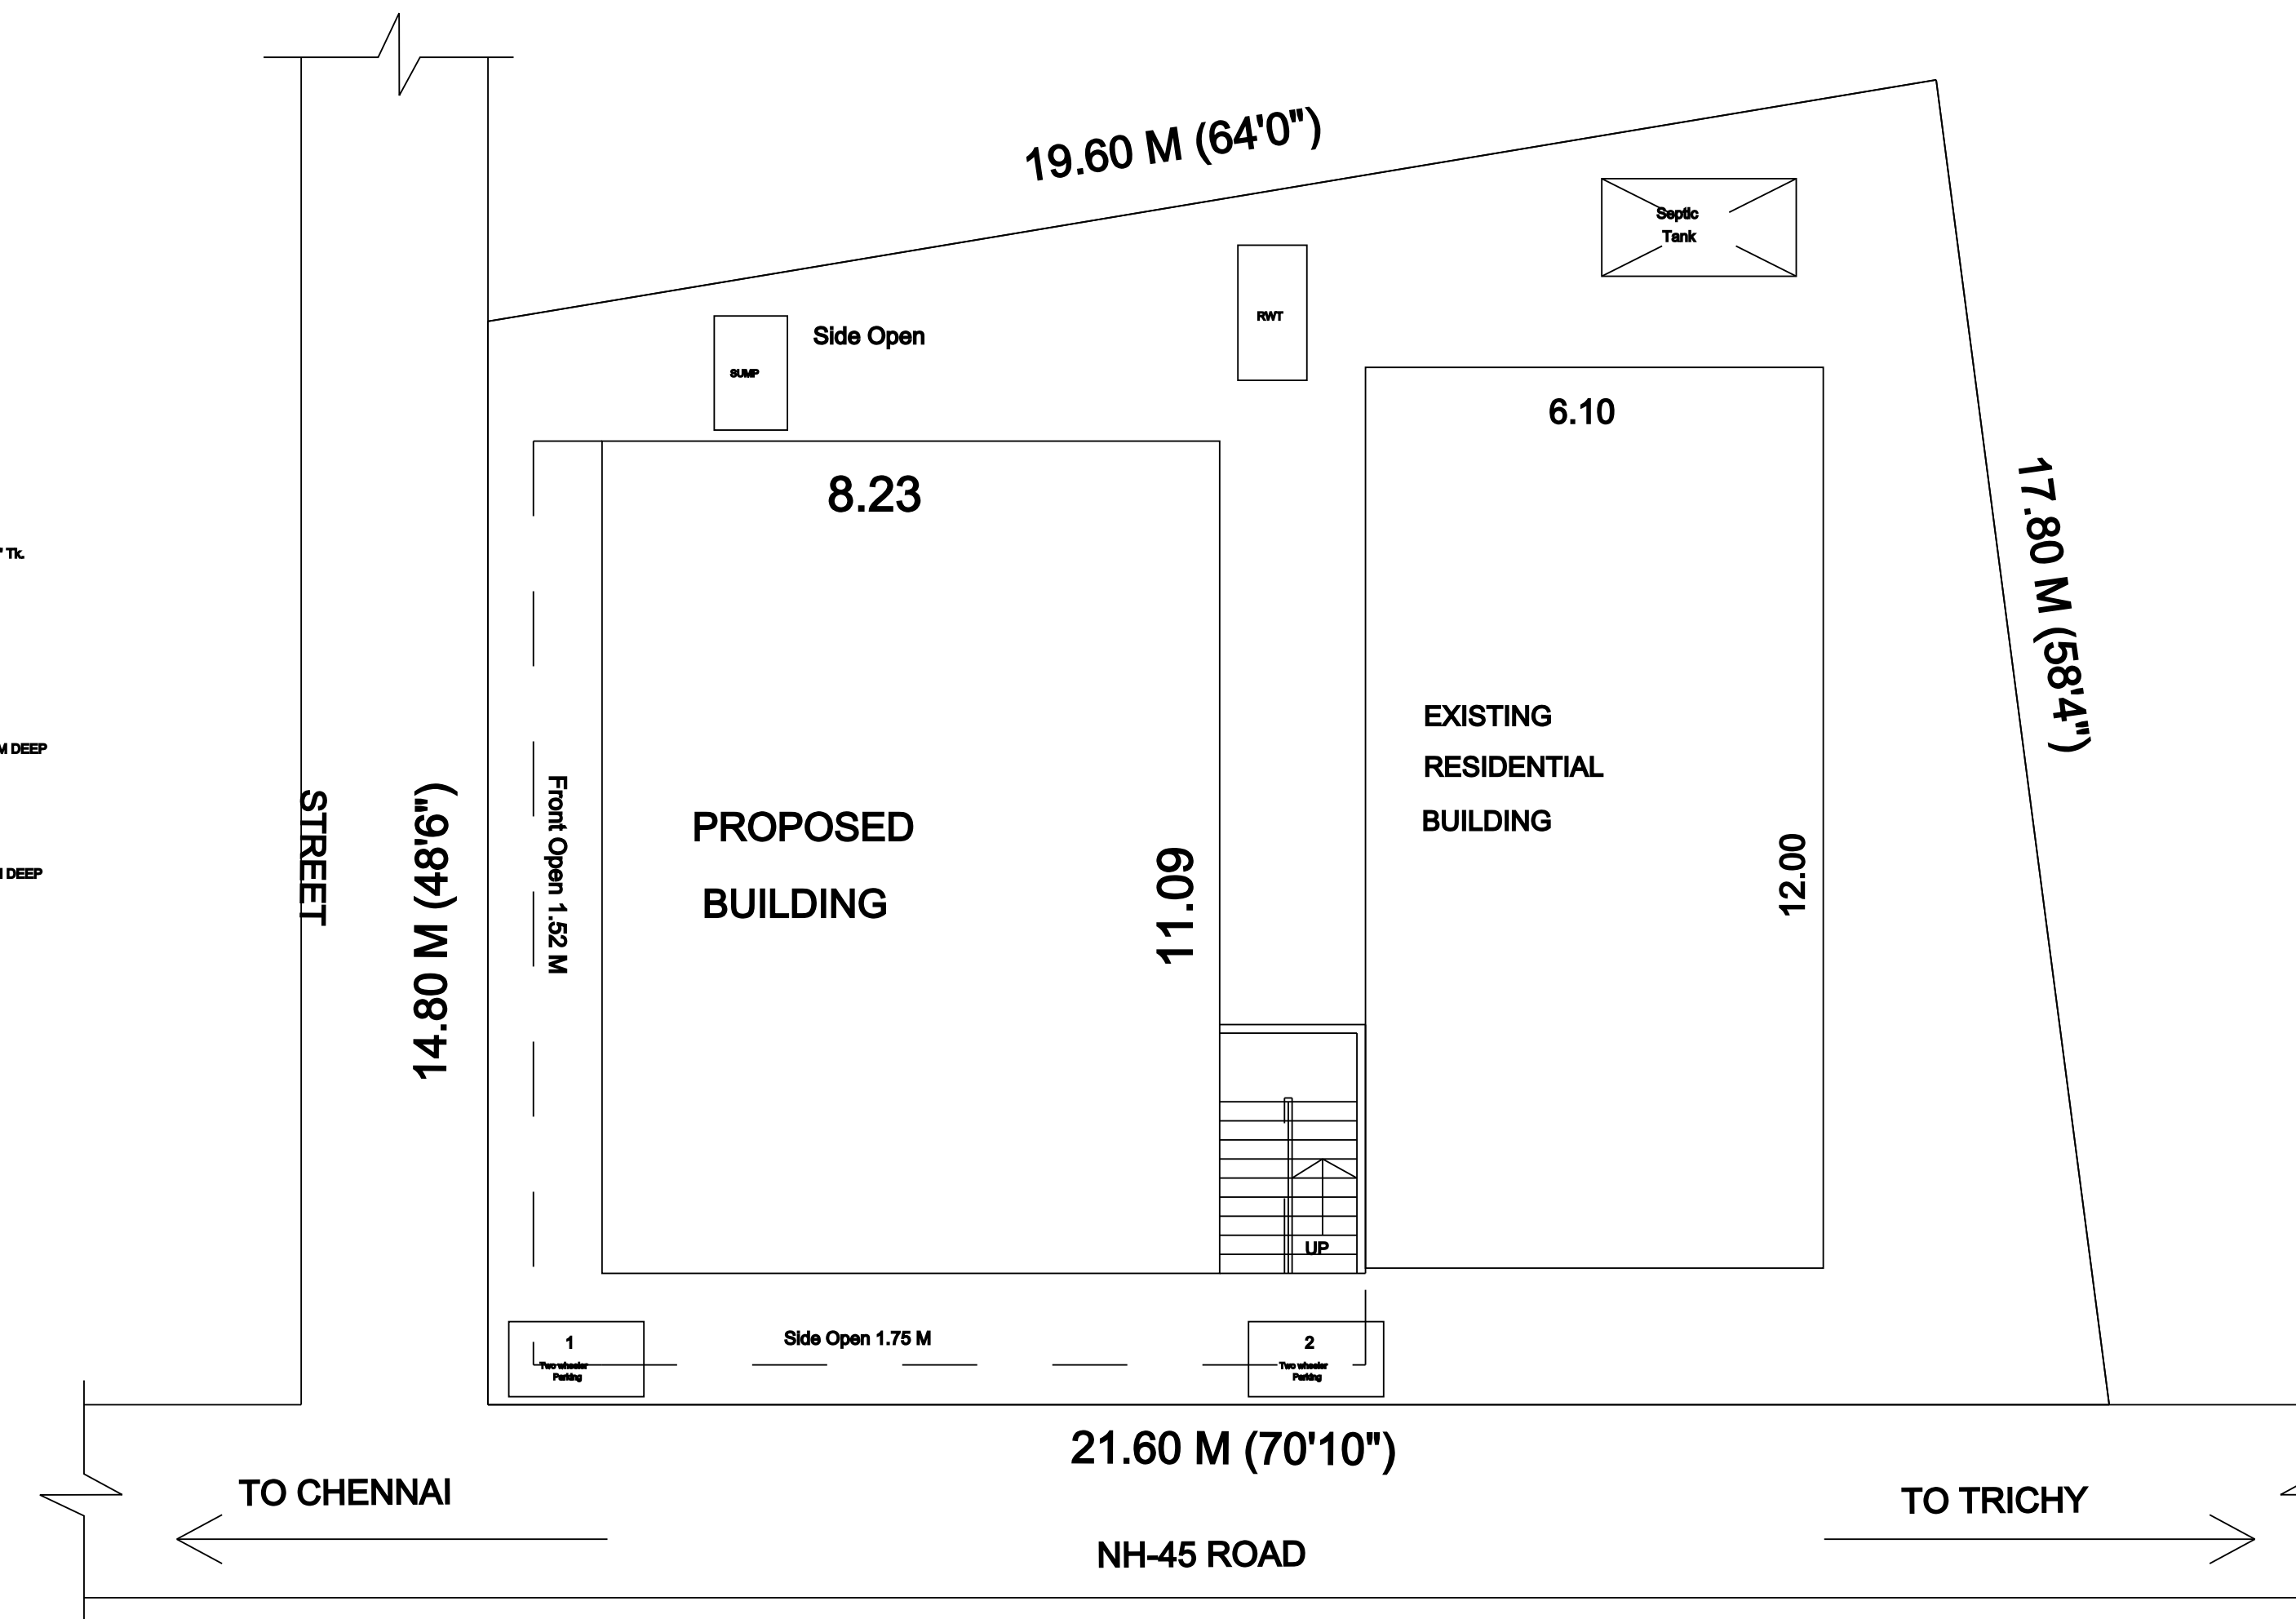
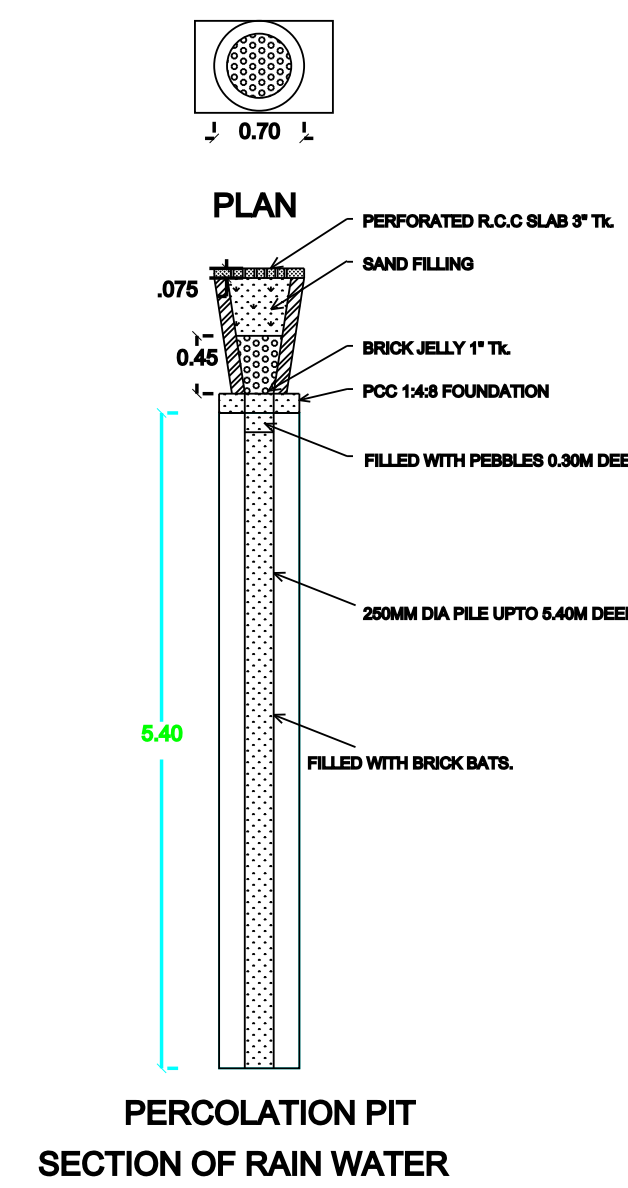
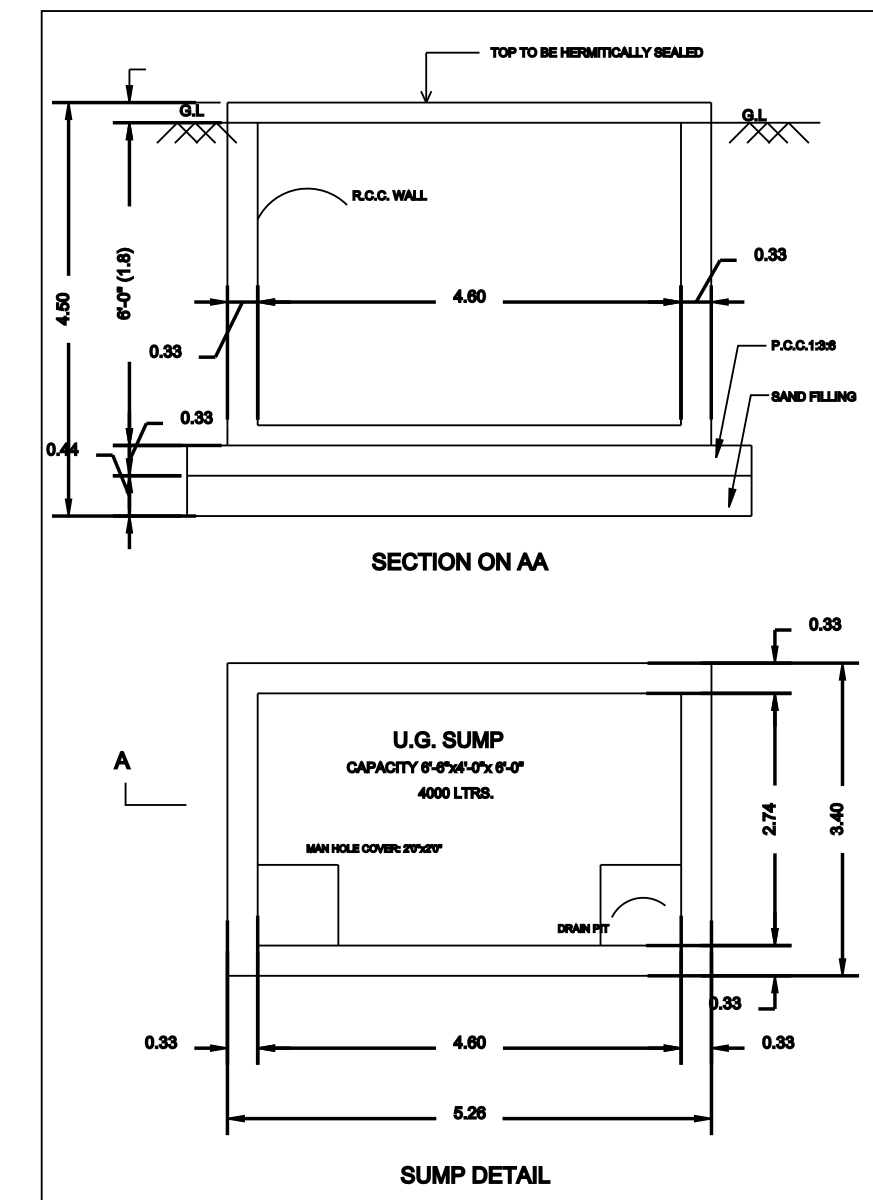





FOUNDATION DETAIL
(DETAIL - B)

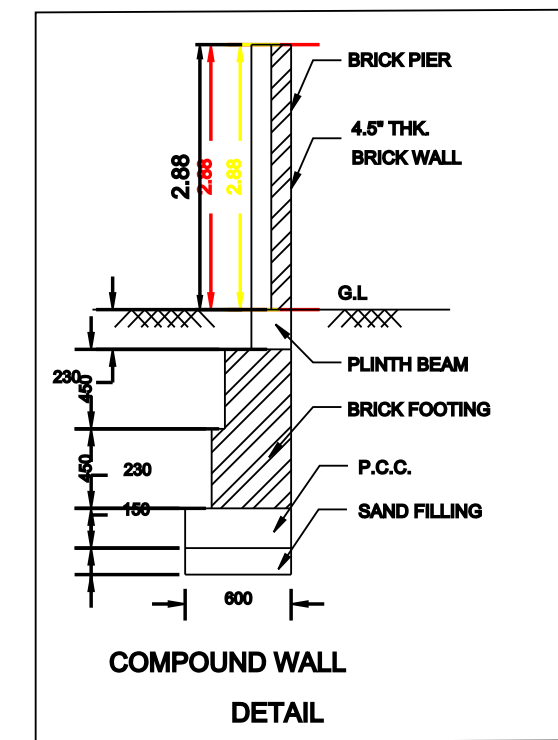

SCALE(1:100)

ELEVATION

SECTION ON A-A

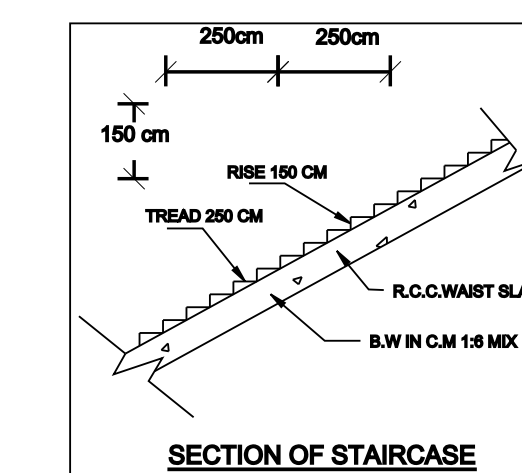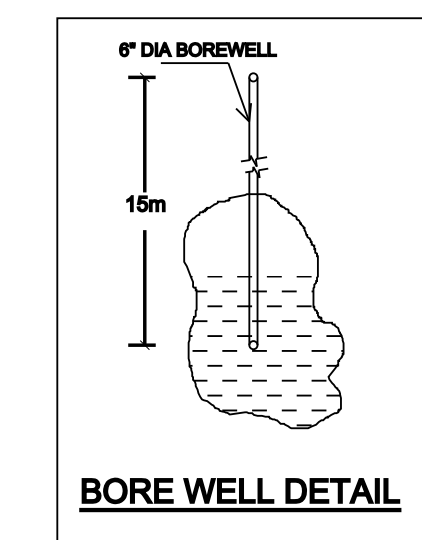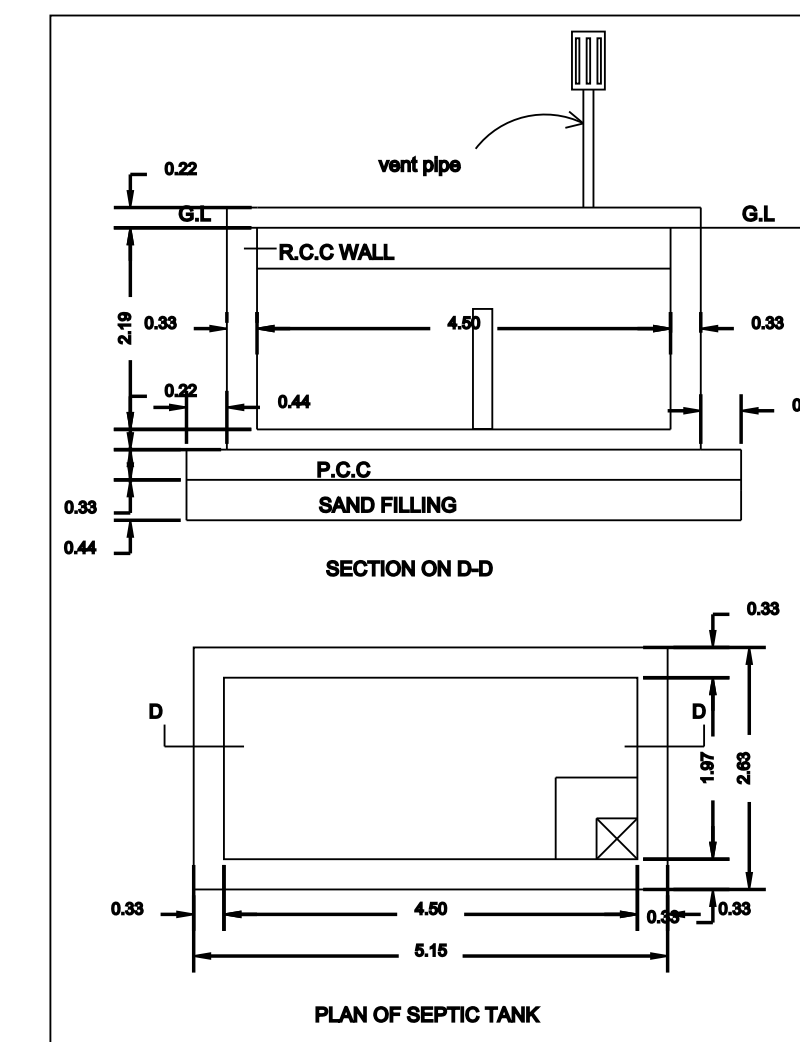

GROUND FLOOR PLAN

FIRST FLOOR PLAN

TERRACE FLOOR PLAN

LOCATION PLAN / KEY PLAN

NOT TO SCALE

REGISTERED ENGINEER SIGNATURE

