




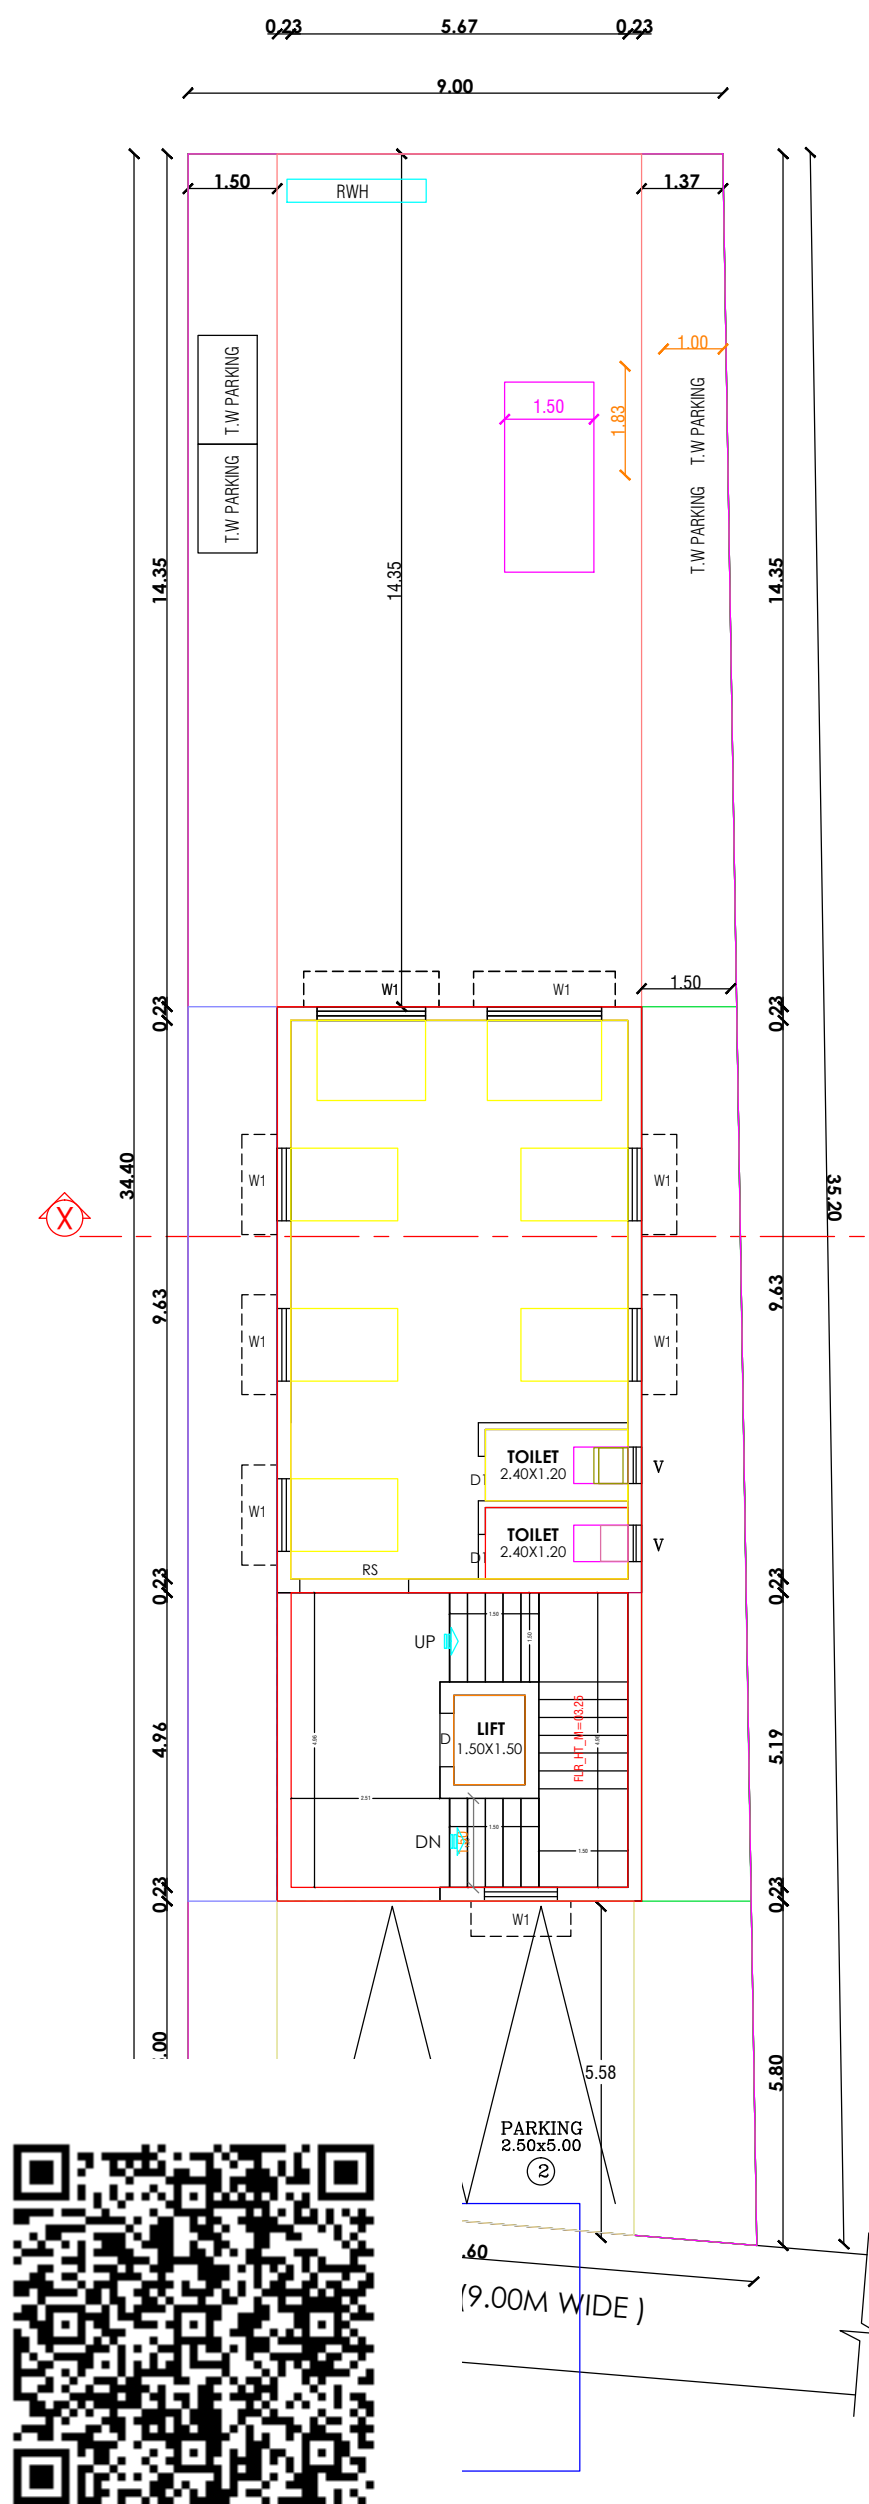


IND FLOOR PLAN
(ED)

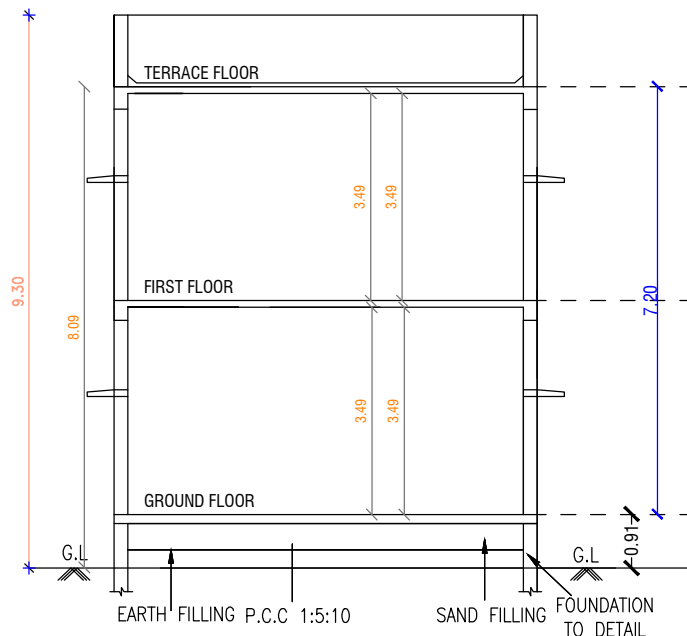


SECTION A-A

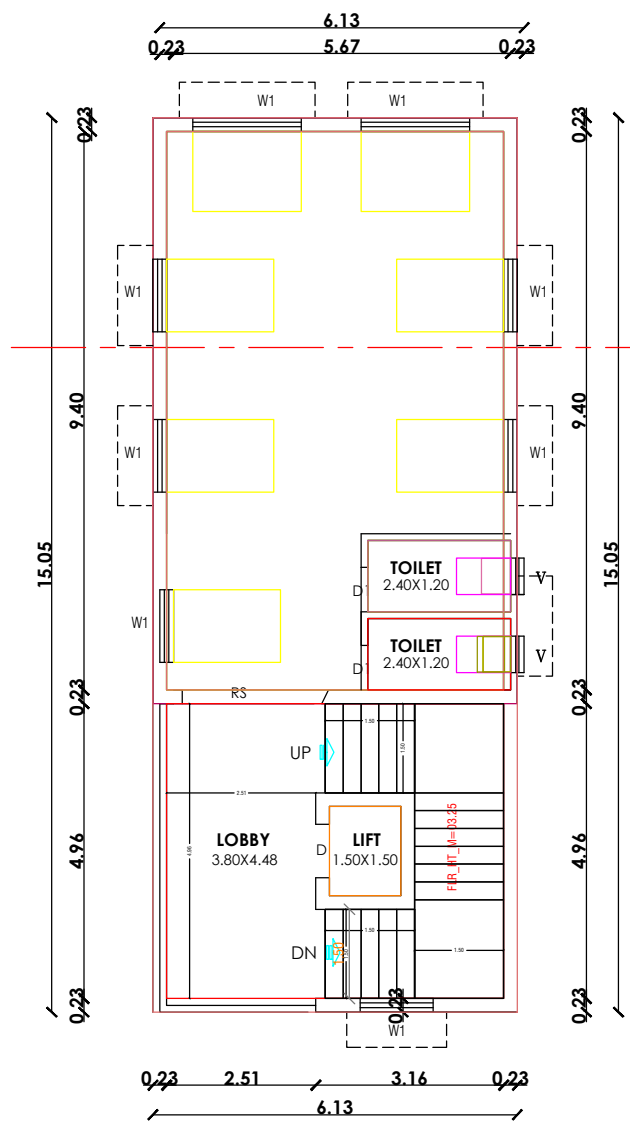




FIRST FLOOR PLAN
(PROPOSED)

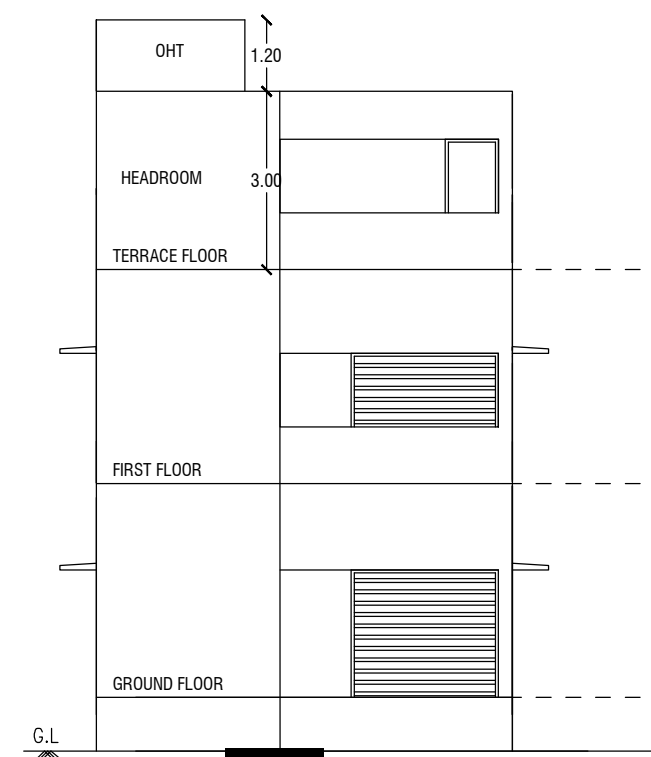

FRONT ELEVATION

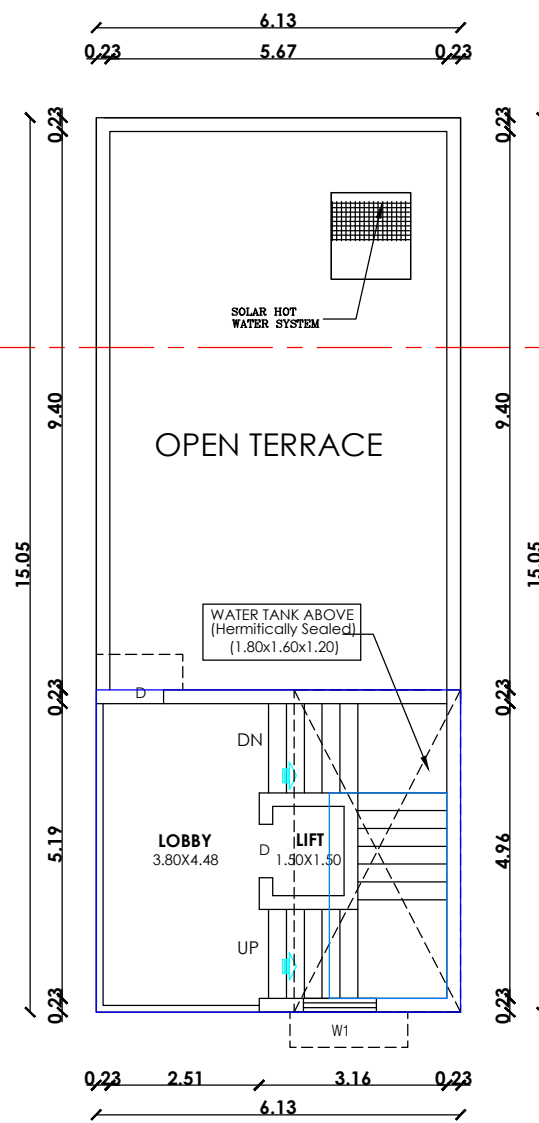

TERRACE FLOOR PLAN
(PROPOSED)

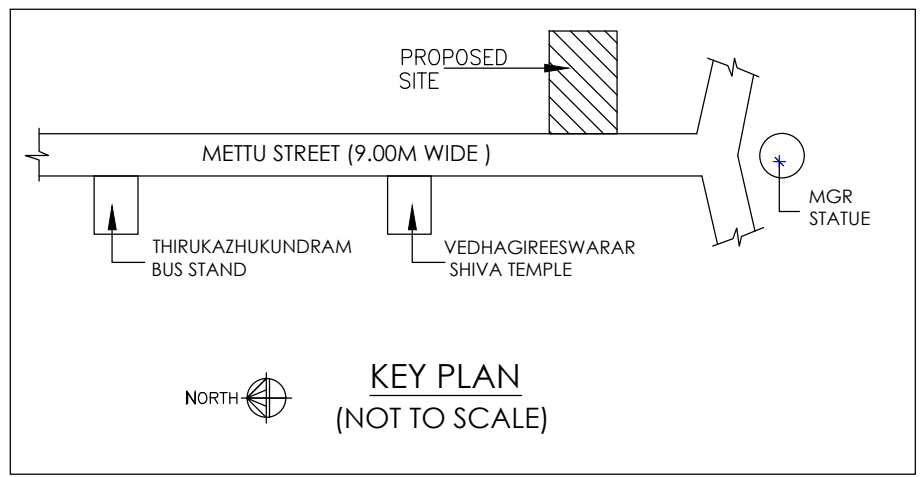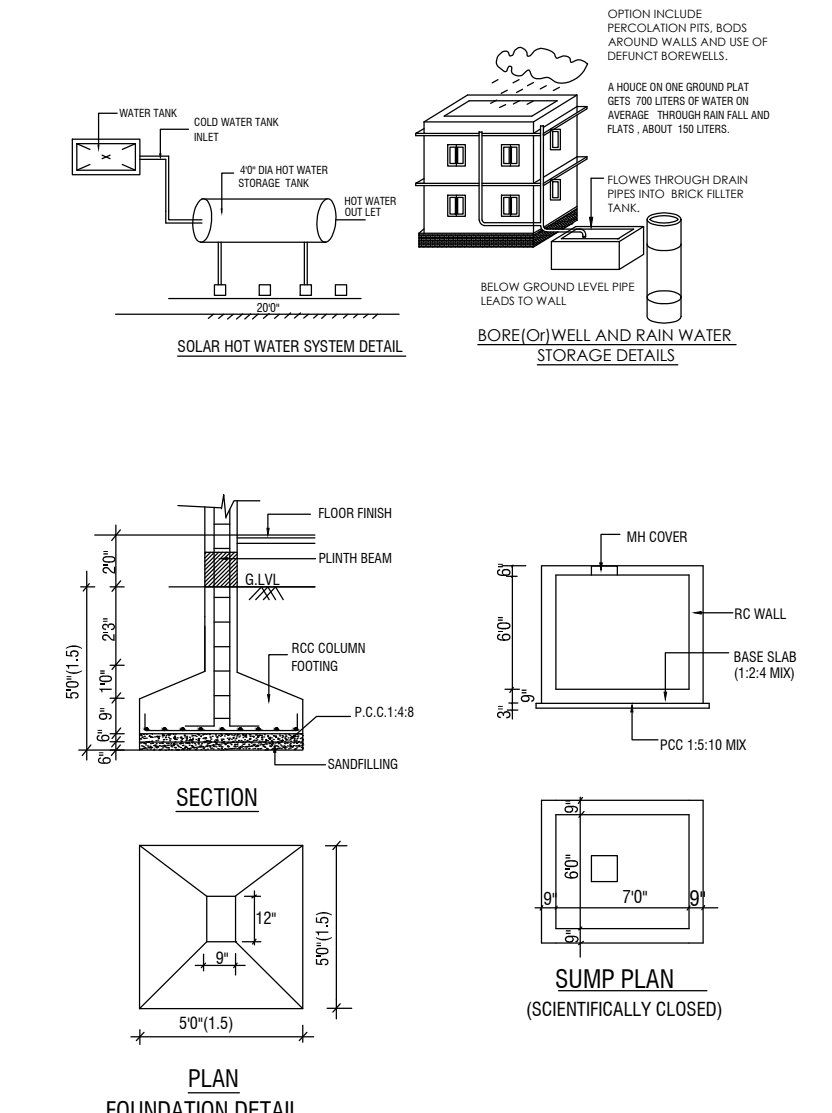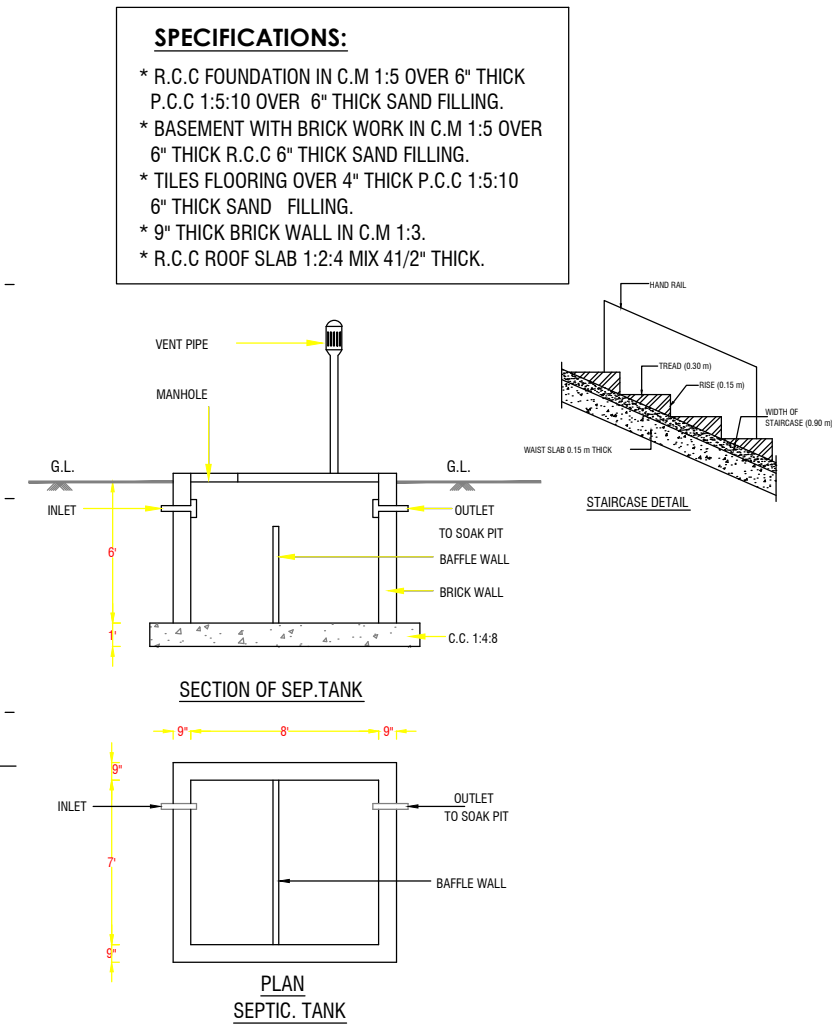

PLAN SHOWING THE PROPOSED CONSTRUCTION OF COMMERCIAL BUILDING(G+1) IN AS PER PATTASURVEY NOS: 48/38, 48/39, 628/67 & 628/80, PATTASURVEY NOS 5606, 5823 & 5538, THIRUKAZHUKUNDRAM VILLAGE AND TALUK, CHENGAPATTU DISTRICT, THIRUKAZHUKUNDRAM TOWN PANCHAYAT LIMIT.

ALL DIMENSION ARE IN Feet & Mtr

JOINERY DETAILS

M D	- DOOR	- 3' 3" X 7' 0" (1.0X2.3)
D1	- DOOR	- 3' 0" X 7' 0" (0.9X2.10)
D2	- DOOR	- 2' 6" X 7' 0" (0.76X2.10)
W	- WINDOW	- 4' 0" X 4' 0" (1.2 X1.2)
KW	- WINDOW	- 4' 0" X 3' 0" (1.2 X0.9)
FG	- FIXED WINDOW	- 4' 0" X 7' 0" (1.2 X2.1)
V	- VENTILATOR	- 2' 6" X 2' 0" (0.76 X0.6)

COLOUR INDEX

PROPOSED	
ROAD	
BOUNDARY	

AREA DETAILS (AS PER FSI)

EXTENT		Sq.m	Sq.ft
PLOT AREA	PATTA	333.00	3584
	DOCUMENT	353.21	3802
GROUND FLOOR		92.26	993
FIRST FLOOR		92.26	993
TOTAL BUILT UP AREA		184.52	1986

F.S.I	0.55
COVERAGE	27.00%

HEADROOM (NON-FSI)	33.22	357
--------------------	-------	-----

OWNER(G.K.BABU & KOMALAVATHY) :-

P.GOPINATH BE
Registered Engineer Grade - III(RE)
Reg No: OGL Dist/RE/Gr-III/2023/10/012
3/A 11th Cross Street Thirupur Kumaran Nagar
Thirukazhukundram - 603109
Cell: 0754188841/9500626394

REGISTERED ENGINEER:-

OFFICE USE:-