


PLAN SHOWING THE PROPOSED NEW CONSTRUCTION OF COMMERCIAL BUILDING AT

SURVEY NO : 274 / 25 A, PATTA NO : 288, OLD MAHABALIPURAM ROAD, KANNAGAPATTU VILLAGE,

THIRUPORUR TALUK AND TOWN PANCHAYATH, CHENGALPATTU DISTRICT.

CLIENT NAME : Mr. SOWKATH ALI S

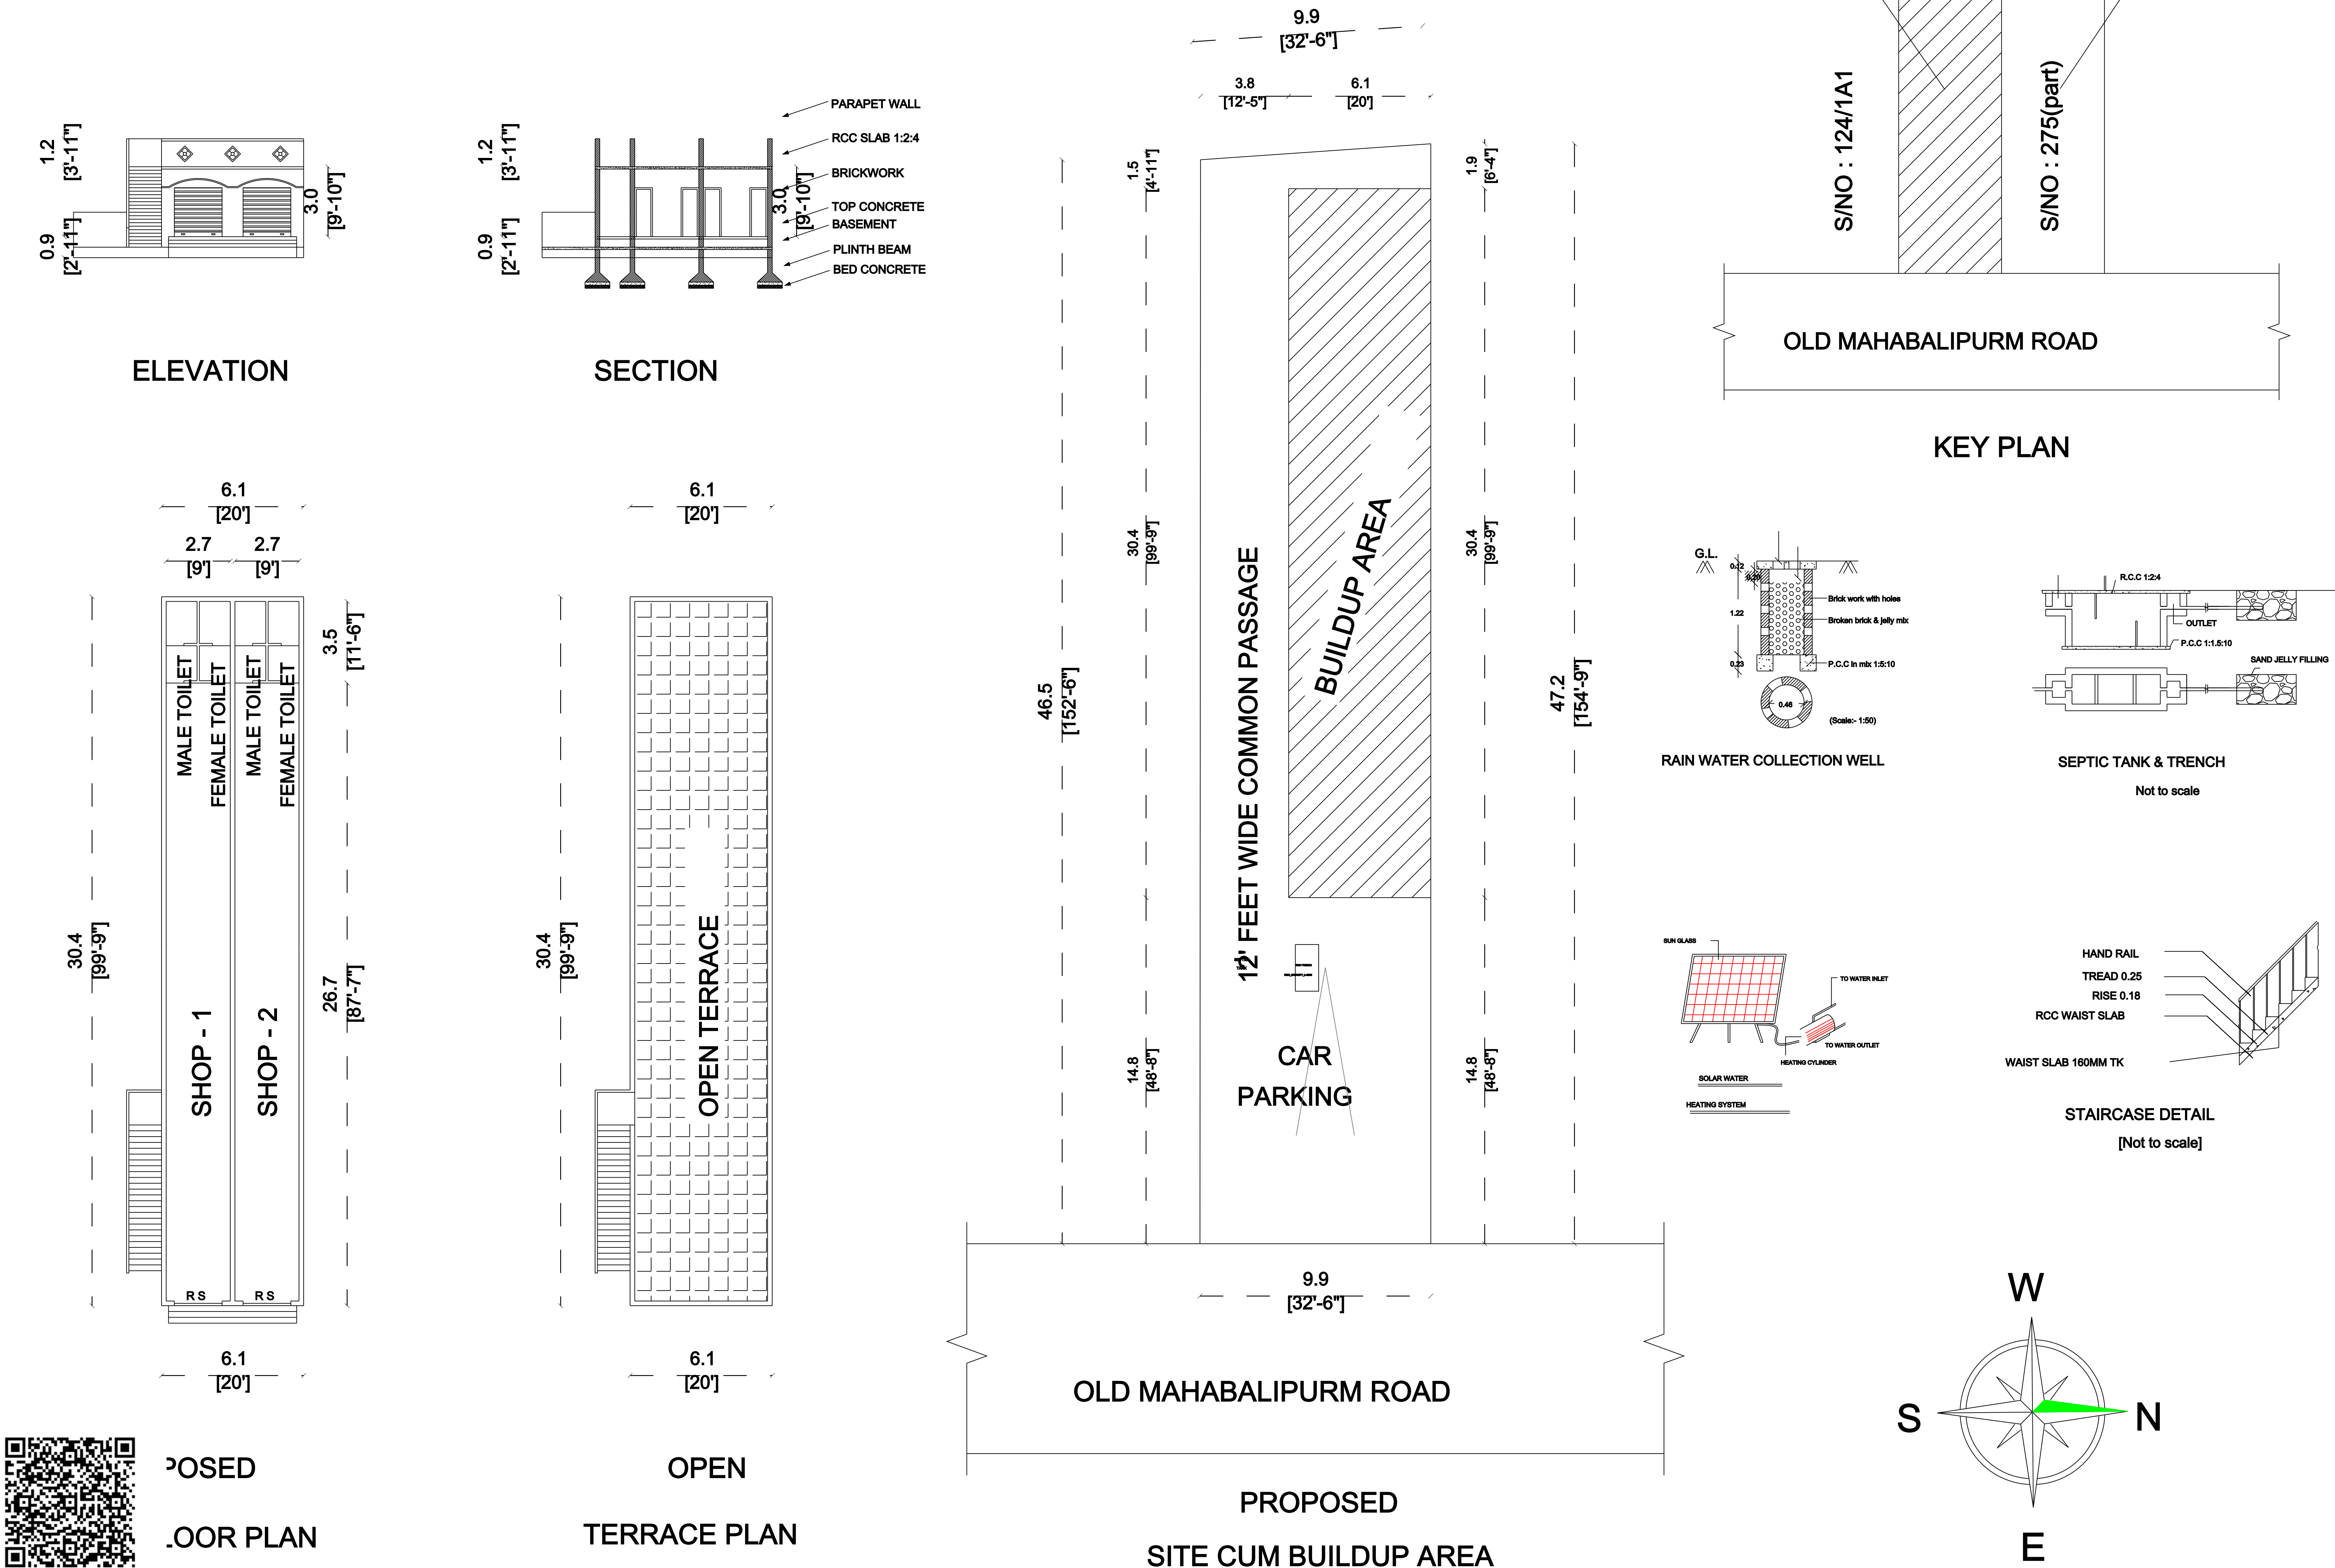

SCHEDULE OF JOINERY :		
TYPE	DESCRIPTION	SIZE
R S	ROLLING SHUTTER	1.2 M X 2.1 M
D	ROOM DOOR	0.9 M X 2.1 M
D 1	TOILET DOOR	0.6 M X 2.1 M
W	WINDOW	1.3 M X 1.2 M
V	VENTILATOR	1' 6" X 1' 6"
AREA STATEMENT :		
DESCRIPTION	SQ.FT	SQ.M
TOTAL SITE EXTEND (as per settlement deed) REG. DOC NO - 12354 / 2020	4993	463.9
GROUND FLOOR SHOP - 1	997.3	92.65
GROUND FLOOR SHOP - 2	997.3	92.65
OPEN AREA	2998.8	278.6
TOTAL BUILDUP AREA	1994.6	185.3
F S I CALCULATION :		
F S I =	TOTAL BUILDUP AREA185.3 PROPOSED SITE AREA463.9 = 0.4	
APPLICANT NAME : Mr. SOWKATH ALI S		