
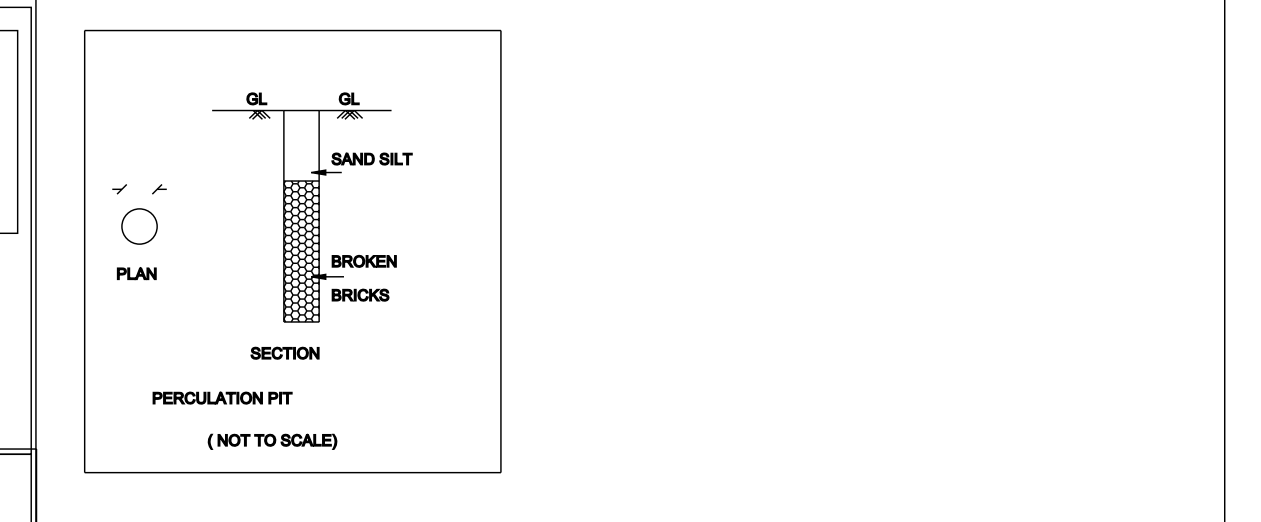
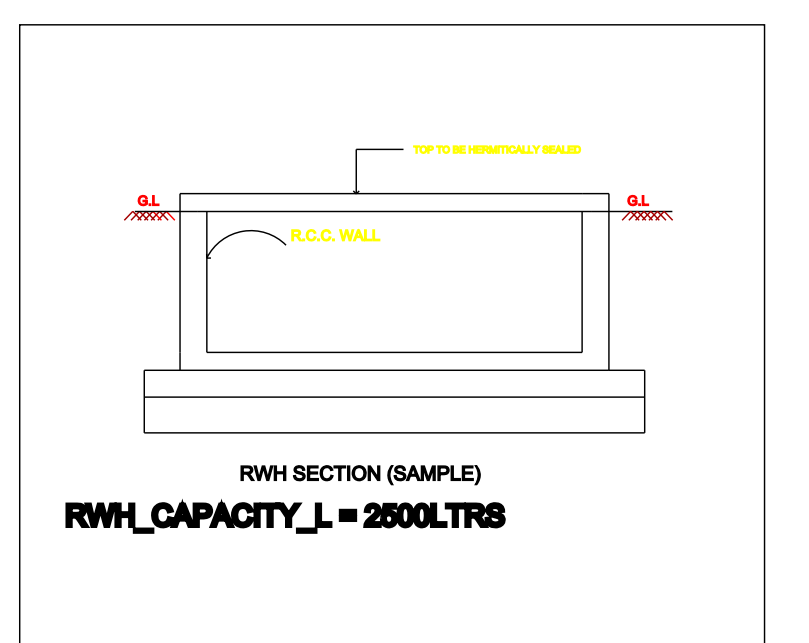
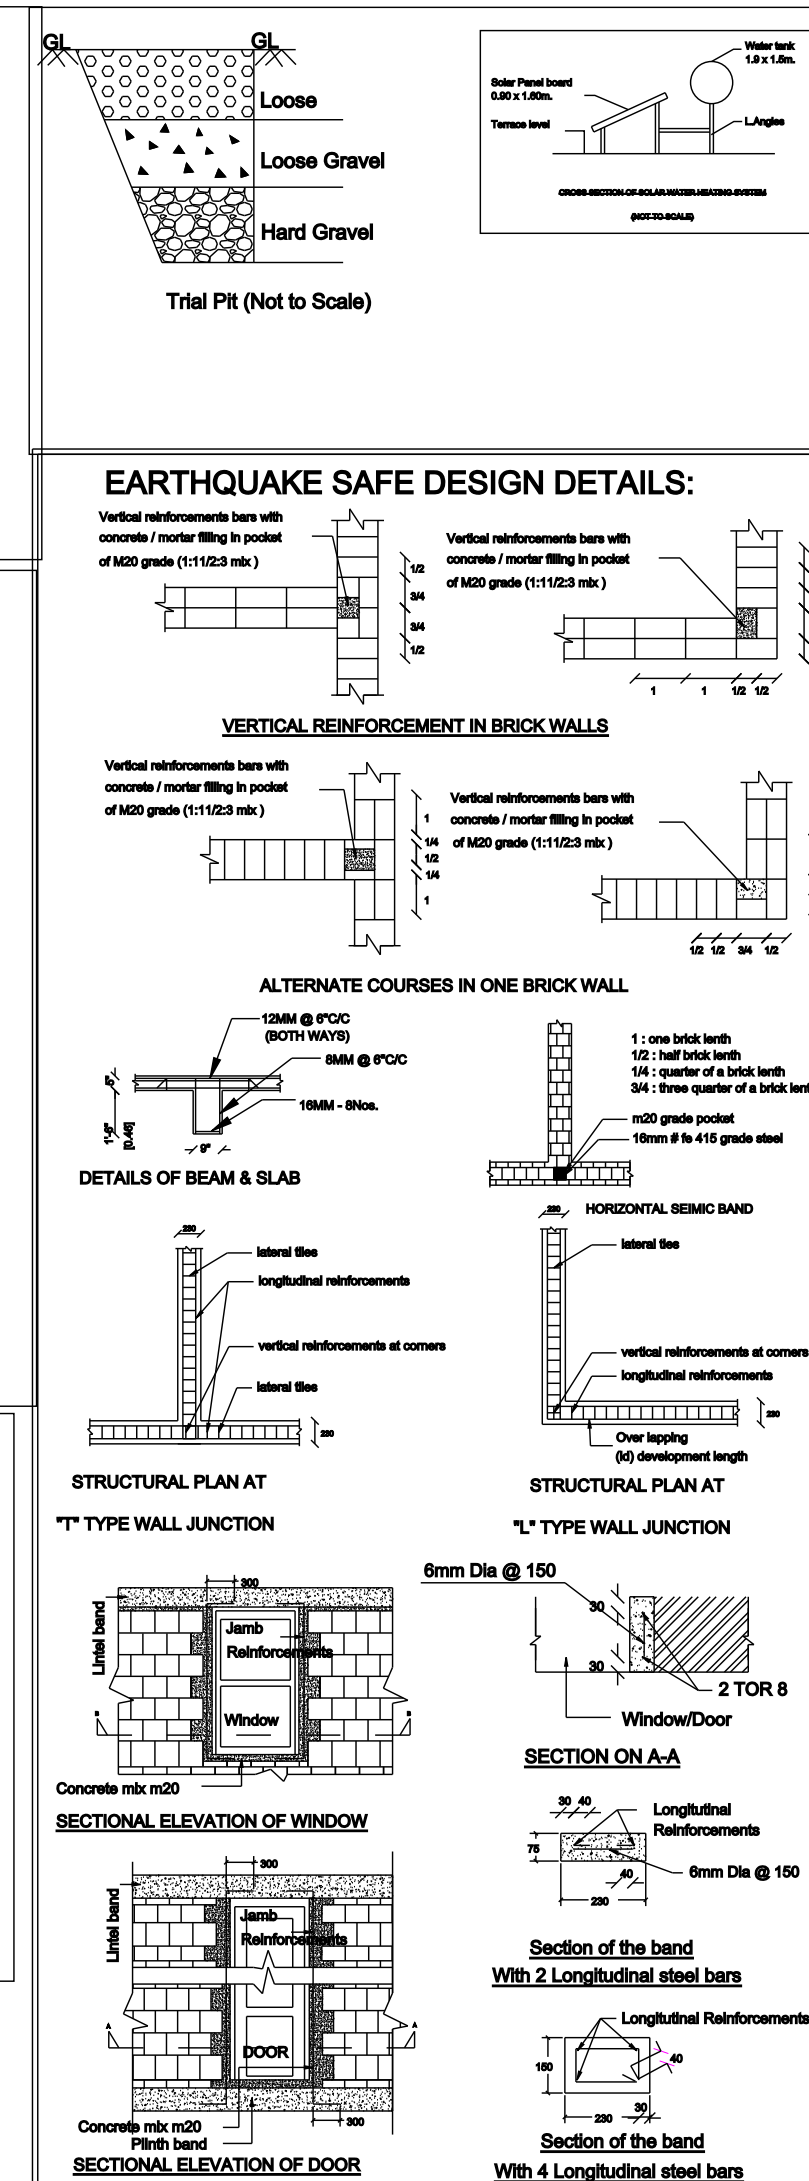
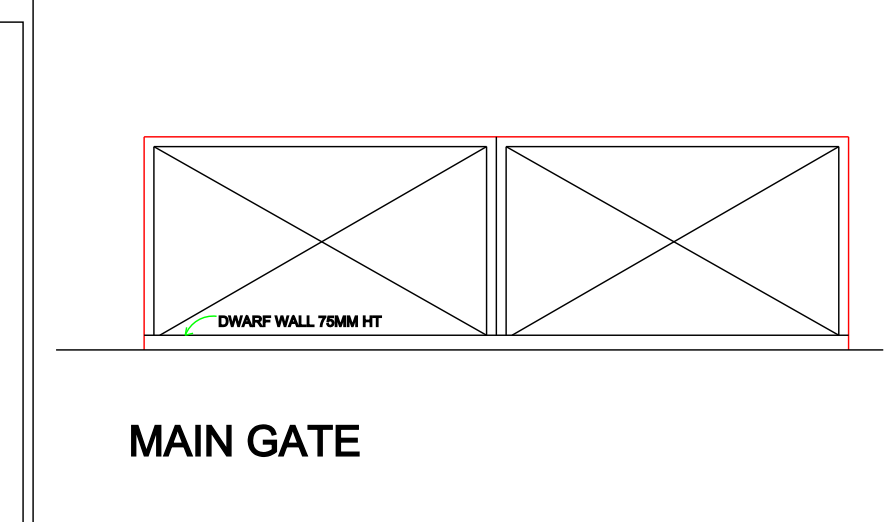
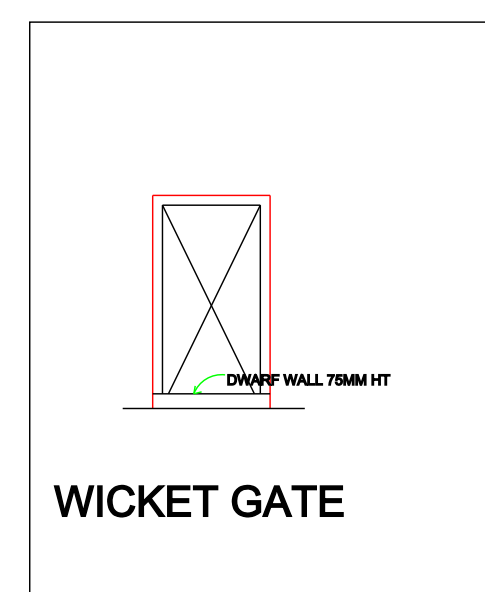


ANNUR(TALUK),COIMBATORE (DT).

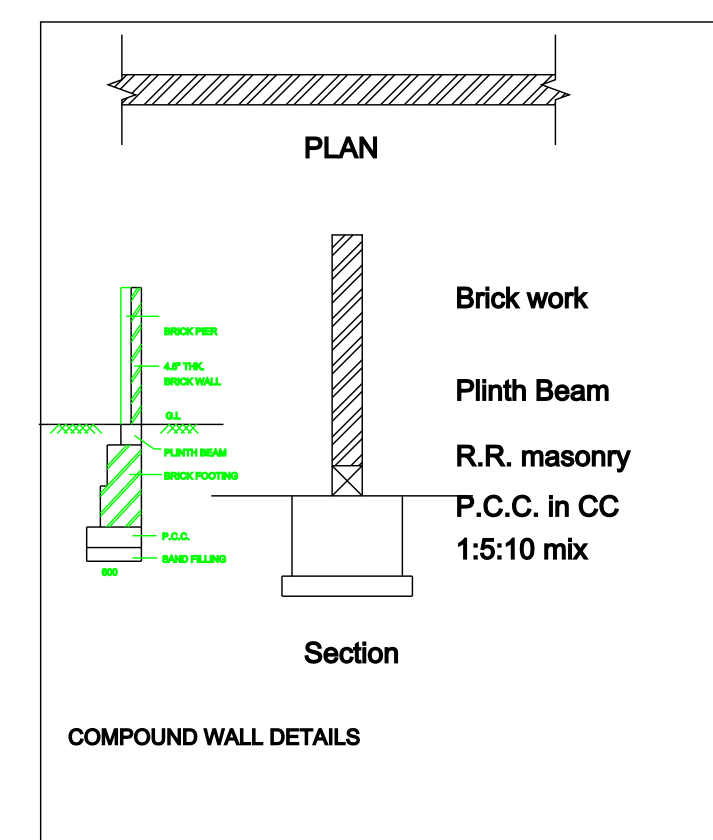


Area Details ::	Sq.Ft.	Sq.mt
Area Of The Site :	1284.00	119.29
Area Of The Proposed Ground Floor :	833.33	77.41
Area Of The Proposed First Floor :	727.86	67.62
Area Of The Open Space :	450.67	41.86

All Dimensions in brackets are in metres only.
Proposed Percolation pit at Suitable Interval
Proposed Septic Tank & Dispersion Trench 1No.
Provided : Earthquake Safe Design Details

Schedule of Joinery ::		
M.D:Main Door	3' 6" x 7' 0"	1.07m x 2.14m
D : Door	3' 0" x 7' 0"	1.00m x 2.14m
D1 : Door	2' 6" x 7' 0"	0.76m x 2.14m
W: Window	4' 0" x 4' 6"	1.22m x 1.37m
V : Ventilator	3' 0" x 3' 0"	0.91m x 0.91m

- 
 - Site Boundary
 - Proposed Building
 - Road

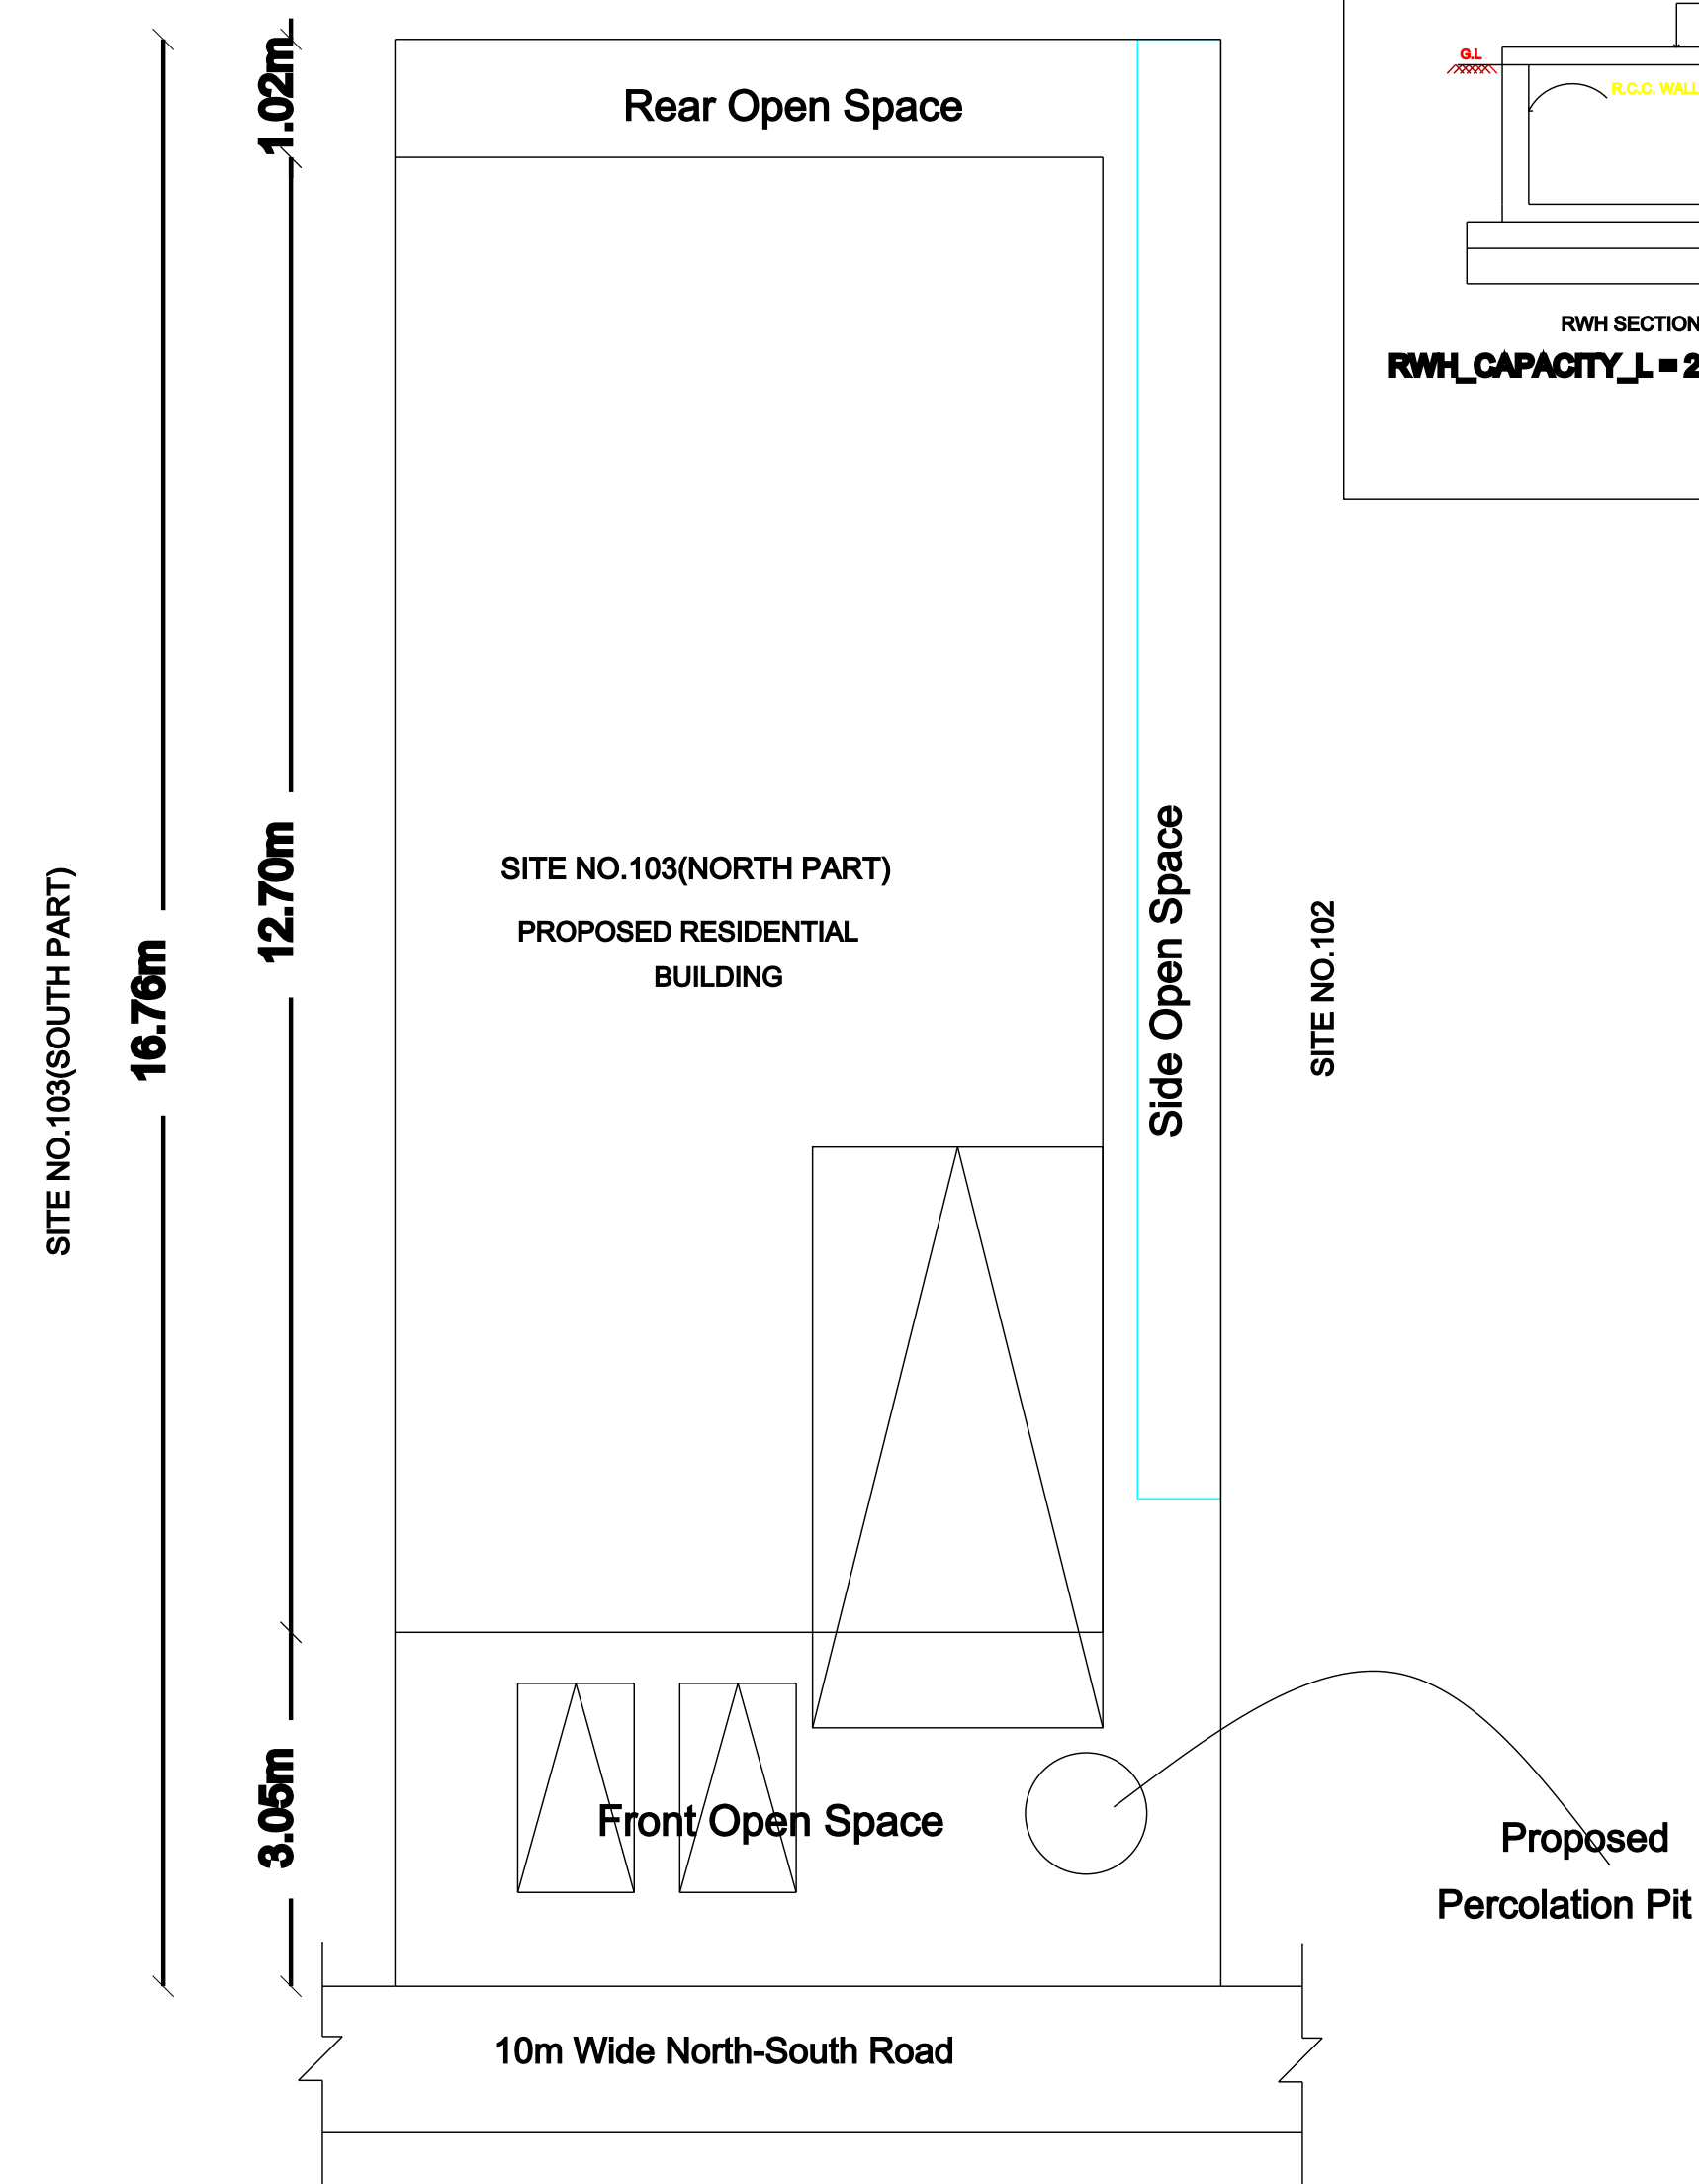**APPLICANT**

Er. P. ANANDAN, B.E., L.B.S.,
Coimbatore LPA/RE/Gr.I/19/07/102
14, Sri Lakshmi Complex, Kalapatti Road
Saranavampatti, Coimbatore - 641 035.
Ph: 0422-4032626, 93612 98239