


PLAN SHOWING THE PROPOSED GROUND & FIRST FLOOR R.C.C.ROOF RESIDENTIAL BUILDING IN S.F.NO:172/2G1A1A, SITE NO:4,SRI GANAPATHI GARDEN ,AT IRUGUR VILLAGE & TOWN PANCHAYAT, SULUR TALUK, COIMBATORE DISTRICT
REGULARIZED APPROVAL NO : 298/2018, DATED : 3.05.2019.

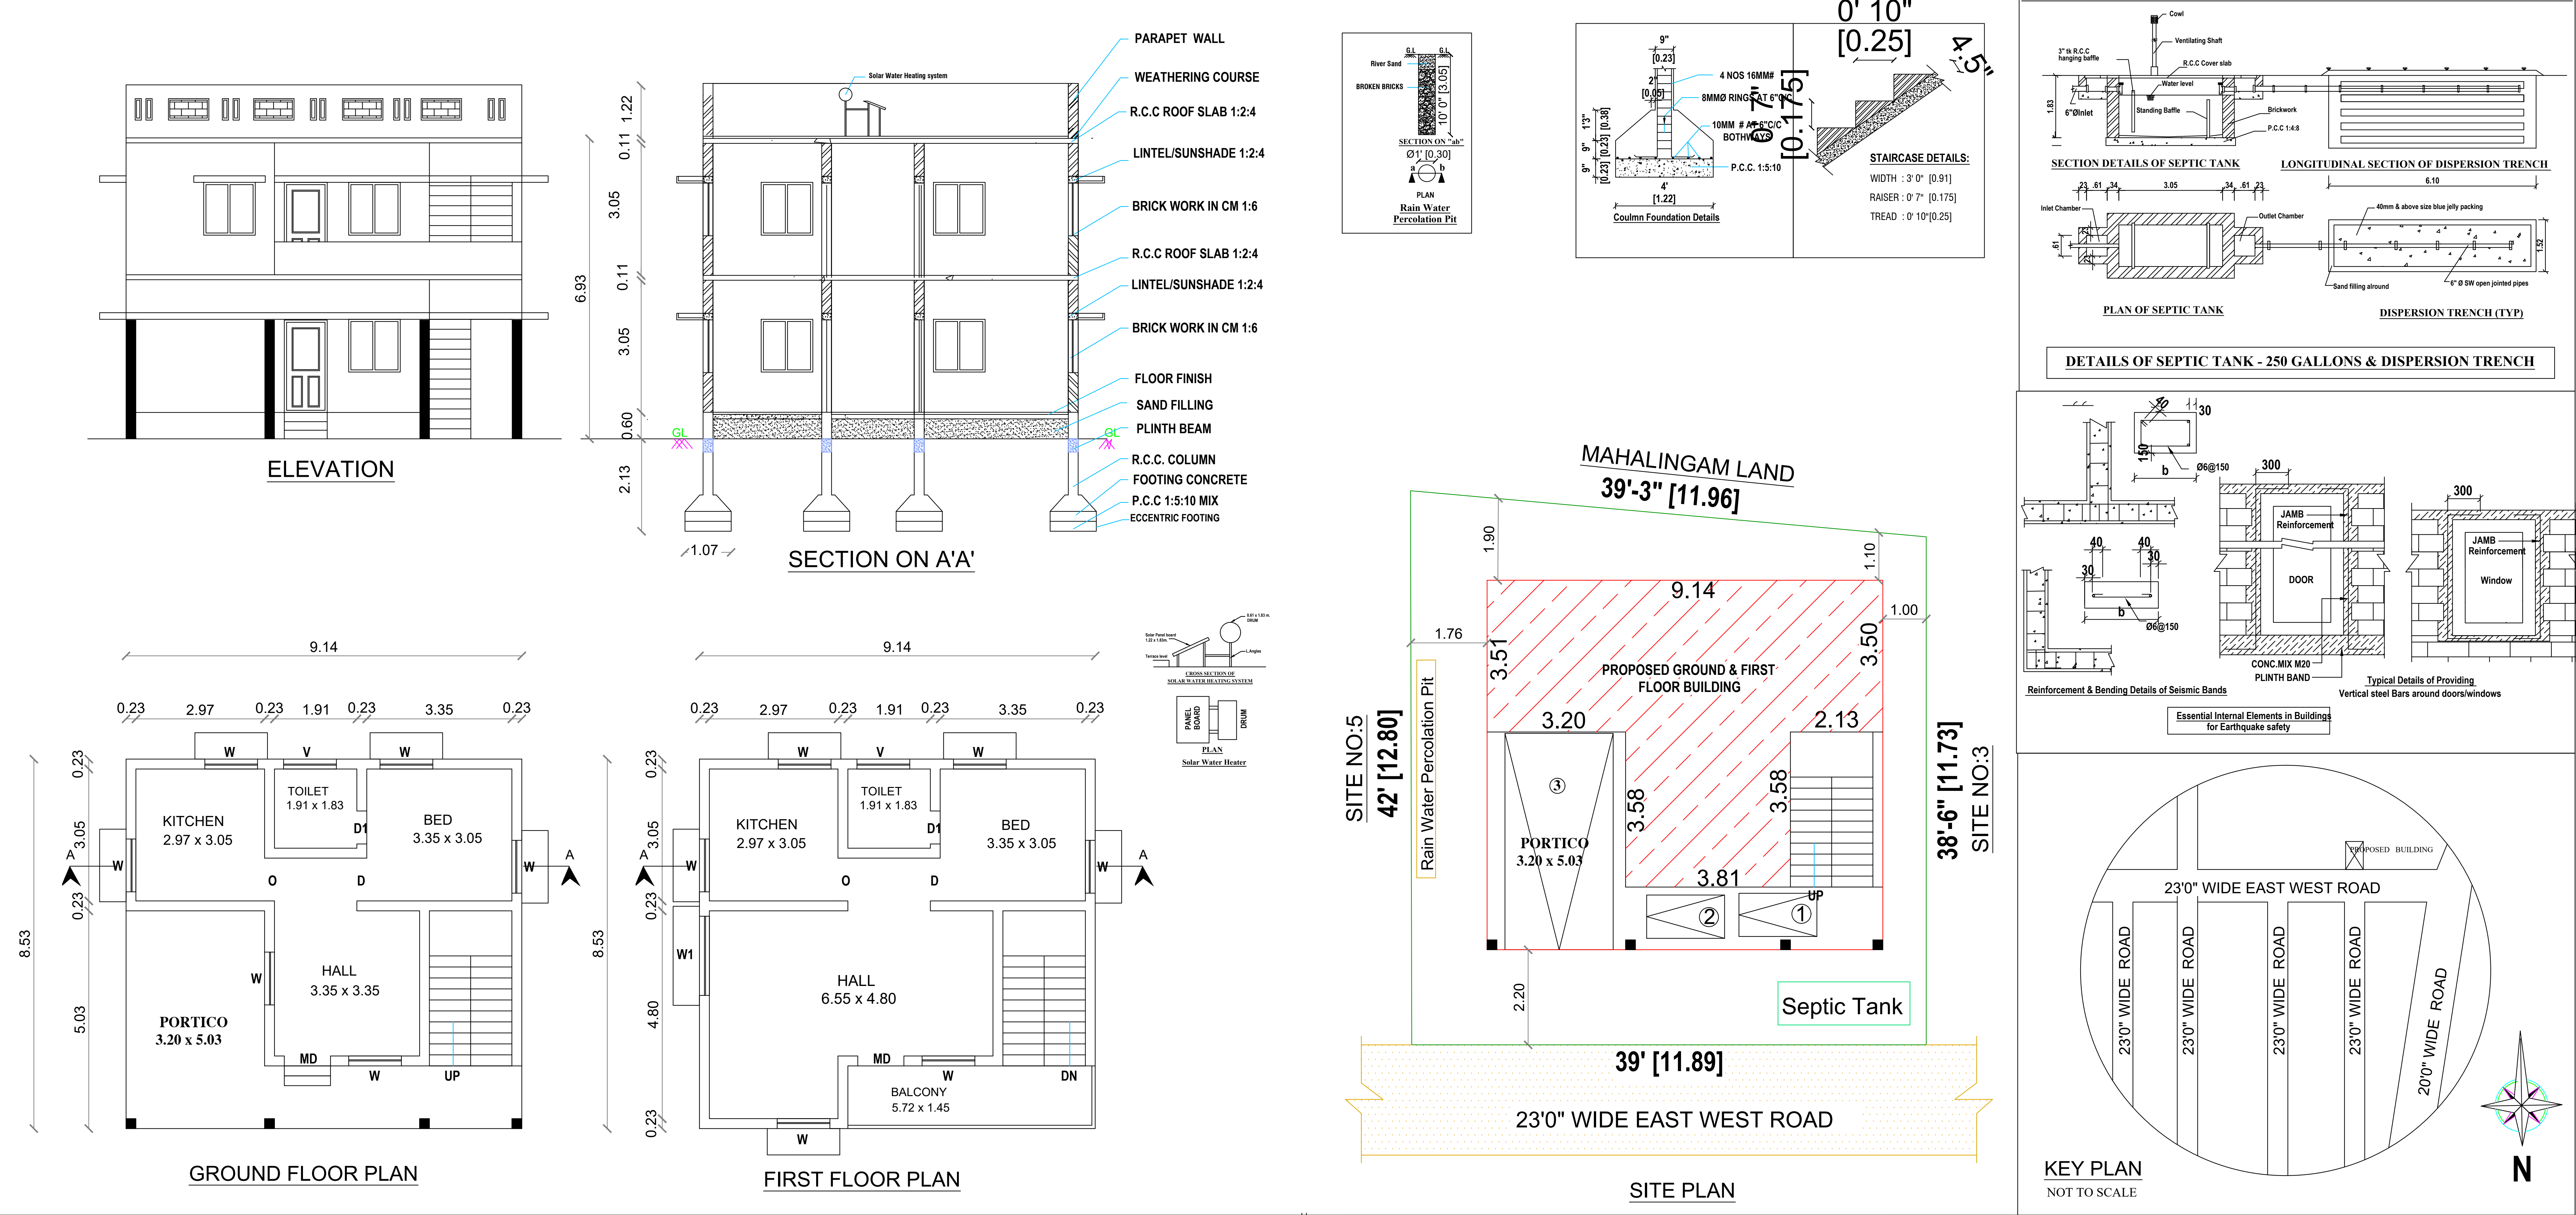

AREA DETAILS			JOINERY DETAILS			
	IN SFT	IN SQ. M.	Sym.	DESCRIPTION	IN FEET	IN METER
AREA OF THE SITE	1575.00	146.32	MD	MAIN DOOR	3' 6" X 7' 0"	1.07 X 2.13
AREA OF THE PROPOSED GROUND FLOOR	804.02	78.04	D/O	DOOR / OPEN	3' 3" X 7' 0"	1.00 X 2.13
AREA OF THE PROPOSED FIRST FLOOR	804.02	78.04	D1	DOOR	2' 6" X 7' 0"	0.76 X 2.13
AREA OF THE OPEN SPACE	770.98	71.62	W	WINDOW	4' 0" X 4' 6"	1.22 X 1.37
			W1	WINDOW	6' 0" X 4' 6"	1.83 X 1.37
			V	VENTILATOR	4' 0" X 2' 6"	1.22 X 0.76
			HORIZONTAL DISTANCE FROM HT.LINE IF ANY - NIL.			
			PERCOLATION PIT @ 10' c/c			

Plan, Section & Elevation		Site Plan	
SCALE 1" : 8' 0"		1" : 8' 0"	
SITE BOUNDARY			
PROPOSED BUILDING			
EXISTING ROAD			

OWNER / DEVELOPER

REGISTER ENGINEER