
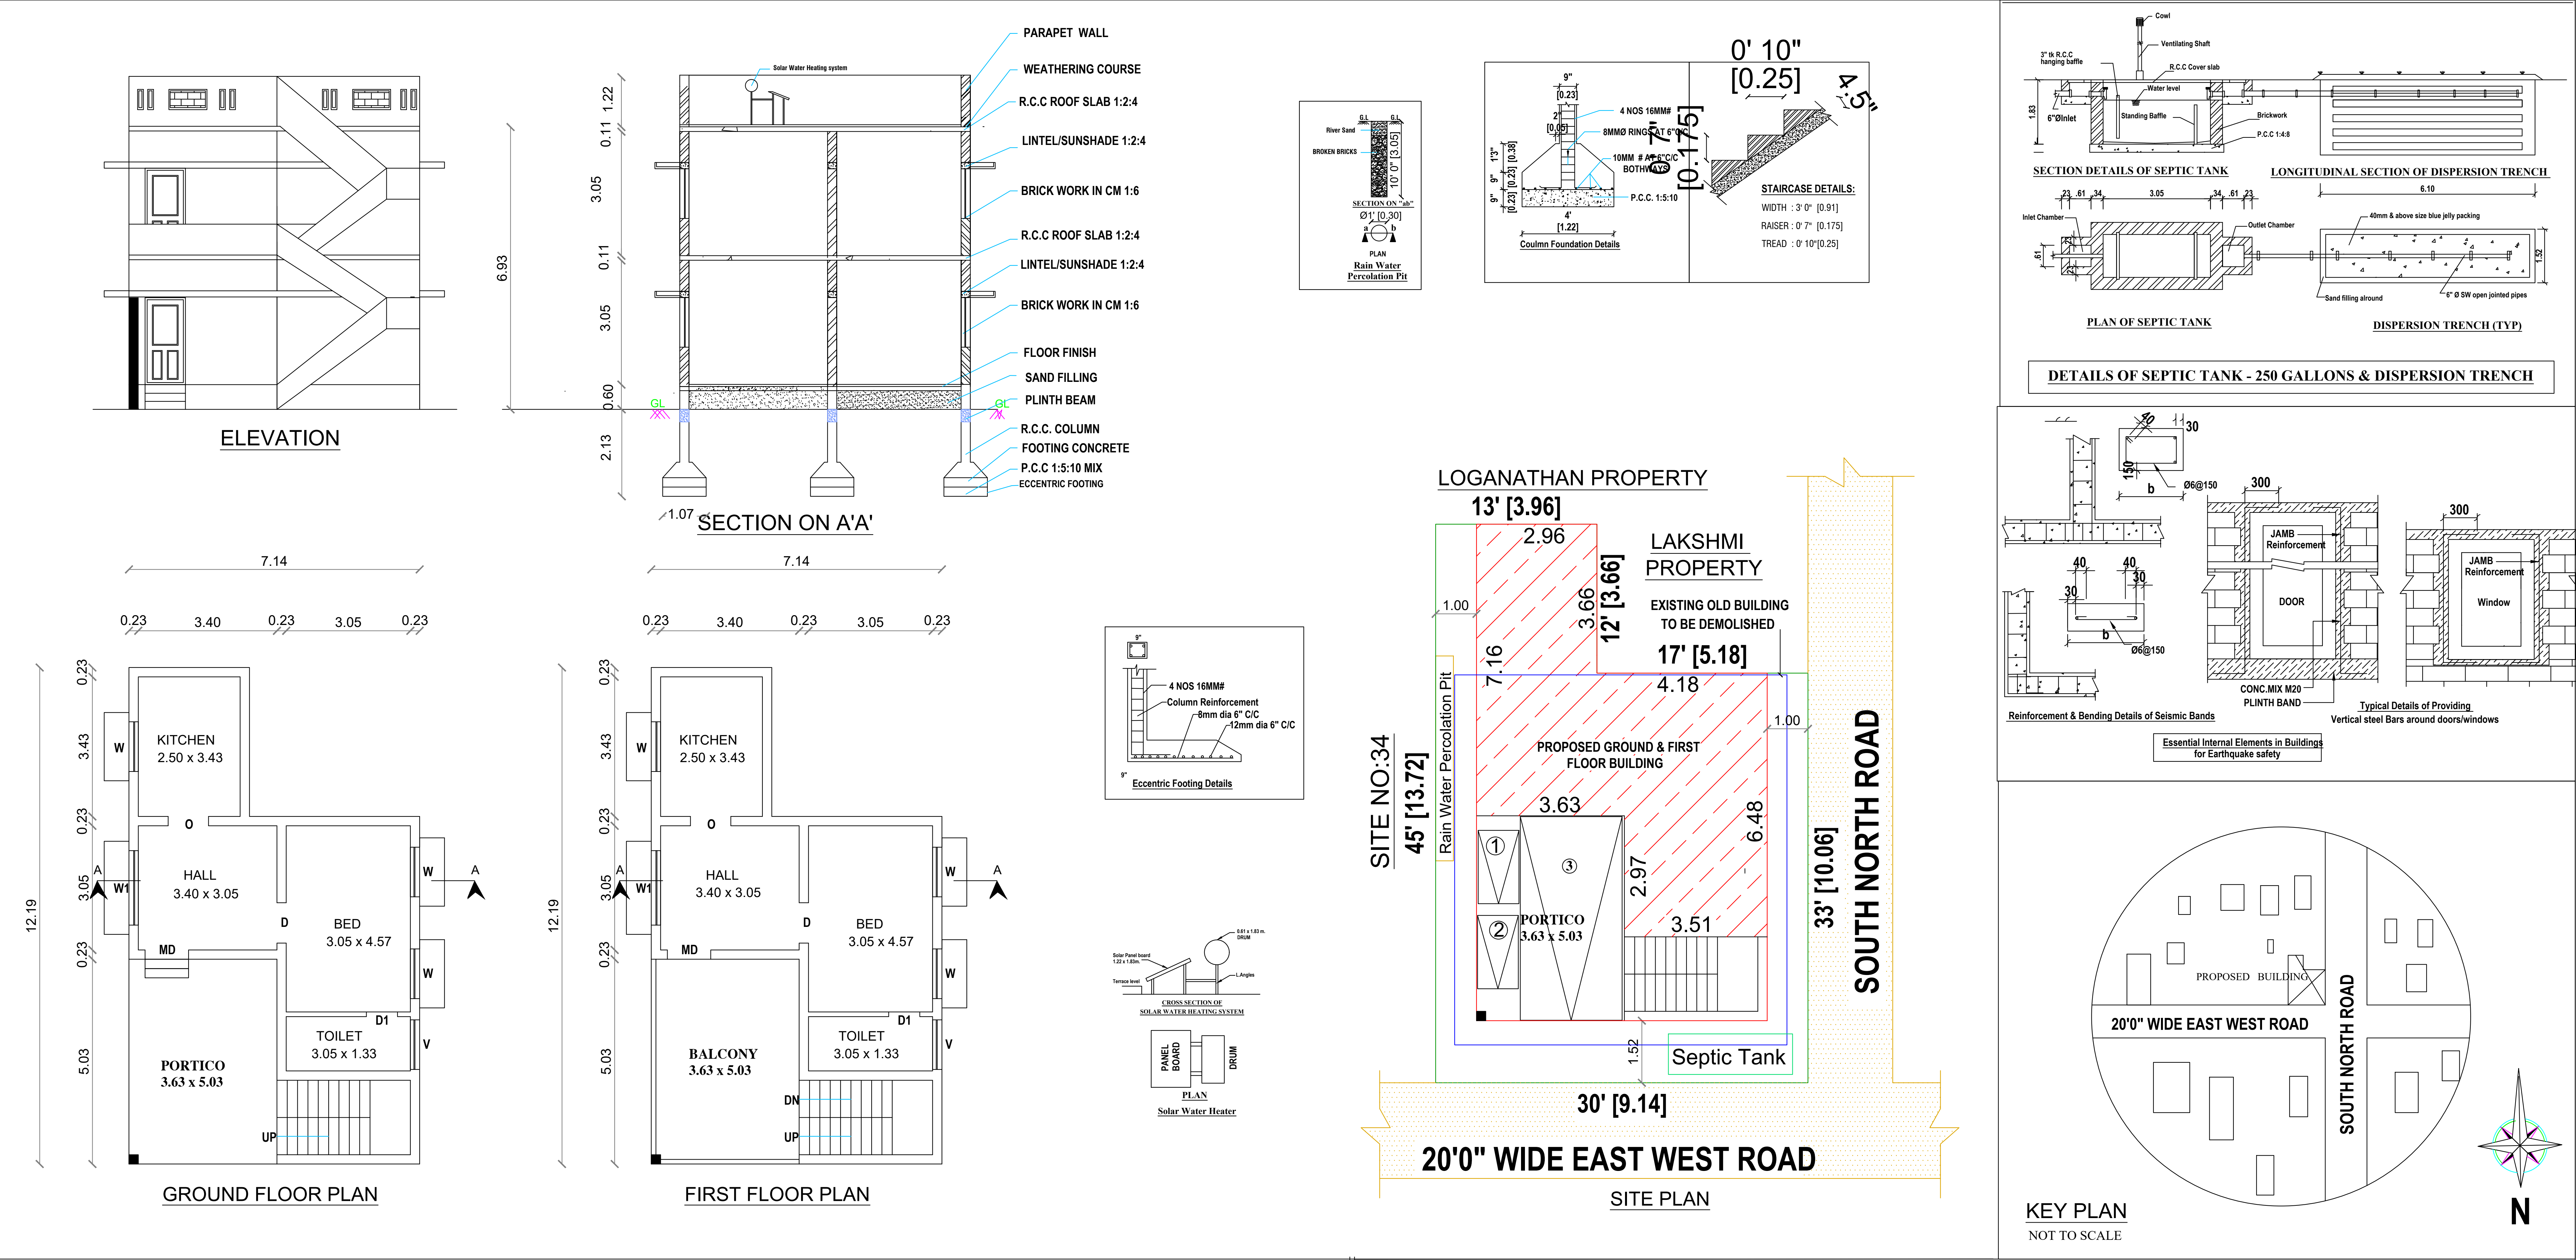
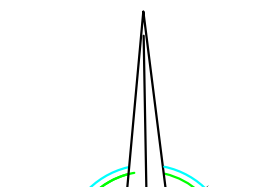
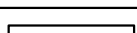
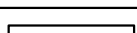


PLAN SHOWING THE PROPOSED GROUND & FIRST FLOOR R.C.C.ROOF RESIDENTIAL BUILDING IN NATHAM NEW S.F.NO:797/2, A.G.PHUDUR ROAD ,AT IRUGUR VILLAGE & TOWN PANCHAYAT, SULUR TALUK, COIMBATORE DISTRICT.(EXISTING OLD BUILDING TO BE DEMOLISHED)

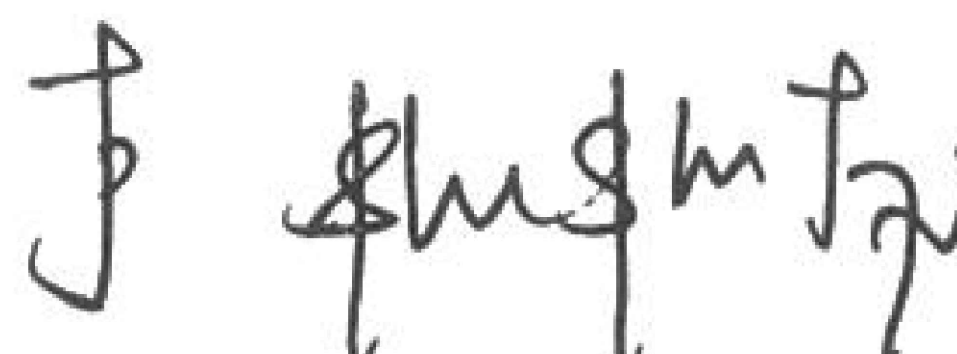

AREA DETAILS		IN SFT	IN SQ. M.	JOINERY DETAILS				Plan, Section & Elevation		Site Plan	
AREA OF THE SITE		1146.00	106.46 <th>Sym.</th> <th>DESCRIPTION</th> <th>IN FEET</th> <th>IN METER</th> <th>SCALE</th> <td>1" : 8' 0"</td> <td>1" : 8' 0"</td>	Sym.	DESCRIPTION	IN FEET	IN METER	SCALE	1" : 8' 0"	1" : 8' 0"	
AREA OF THE PROPOSED GROUND FLOOR		772.20	71.74 <td>MD</td> <td>MAIN DOOR</td> <td>3' 6" X 7' 0"</td> <td>1.07 X 2.13</td> <td></td> <td colspan="2">SITE BOUNDARY</td>	MD	MAIN DOOR	3' 6" X 7' 0"	1.07 X 2.13		SITE BOUNDARY		
AREA OF THE PROPOSED FIRST FLOOR		772.20	71.74 <td>D/O</td> <td>DOOR / OPEN</td> <td>3' 3" X 7' 0"</td> <td>1.00 X 2.13</td> <td></td> <td colspan="2">PROPOSED BUILDING</td>	D/O	DOOR / OPEN	3' 3" X 7' 0"	1.00 X 2.13		PROPOSED BUILDING		
AREA OF THE OPEN SPACE		373.80	34.72 <td>D1</td> <td>DOOR</td> <td>2' 6" X 7' 0"</td> <td>0.76 X 2.13</td> <td></td> <td colspan="2">EXISTING ROAD</td>	D1	DOOR	2' 6" X 7' 0"	0.76 X 2.13		EXISTING ROAD		
				W	WINDOW	4' 0" X 4' 6"	1.22 X 1.37		EXISTING TO BE DEMOLISHED		
				W1	WINDOW	6' 0" X 4' 6"	1.83 X 1.37				
				V	VENTILATOR	4' 0" X 2' 6"	1.22 X 0.76				
				HORIZONTAL DISTANCE FROM HT.LINE IF ANY - NIL.							
				PERCOLATION PIT @ 10' c/c							
				OWNER / DEVELOPER				REGISTER ENGINEER			
								ER.K. SENTHIL, DCE.,LBS, 9/11-A, Ondipudur Road Irugur, Cell: 98437 79999, 98421 22220.			