

Plan Showing The Proposed Construction of Ground , First Floor

RCC Roof Residential Building in Site No: 22 S.F.No : 256/ 2C

Part, 256/ 15 Part "Crown City"Sarkarsamakulam Town

Panchayat , Annur Taluk Ward No: 07 ,Patta No:603

7527,5824,5463 Coimbatore District. L/P/C.L.P.A NO: 90 /2018

Reference			
Site Boundary			
Prop Building			
Existing Road			
To be Removed			
AREA DETAILS	IN SQ. FT.	IN SQ. M.	
AREA OF THE SITE	1750.00	162.57	
AREA OF THE GROUND FLOOR	1173.81	109.05	
AREA OF THE FIRST FLOOR	823.66	76.52	
TOTAL BUILDUP AREA	1997.47	185.57	
AREA OF THE OPEN SPACE	576.19	53.52	

JOINERY DETAILS

DESCRIPTION	IN FEET	IN METER
MAIN DOOR	3' 6" X 7' 0"	1.07 X 2.13
DOOR	3' 0" X 7' 0"	0.91 X 2.13
DOOR	2' 6" X 7' 0"	0.76 X 2.13
OPEN	3' 0" X 7' 0"	0.91 X 2.13
OPEN	4' 0" X 7' 0"	1.22 X 2.13
WINDOW	4' 0" X 4' 0"	1.22 X 1.22
WINDOW	5' 0" X 4' 0"	1.52 X 1.22
VENTILATOR	3' 0" X 2' 0"	0.91 X 0.61

HORIZONTAL DISTANCE FROM HT.LINE IF ANY - NIL.

SEPTIC TANK 1NO. WITH A CAPACITY OF - 250GALLONS

PERCOLATION PIT @ 10' C/C SCALE : 1" = 80" [1:96]


**M.B.S.P. BAALU**
L.B.S. No.0464/GR. II

MANHALA BUILDERS
296,298 1st Floor Chidambaram Nagar
SARAVANAMPATTI-PO, COIMBATORE
Cell 98431 66562 E-mail skp15skp@gmail.com


LBS/ENGINEER

SITE PLAN


APPLICANT

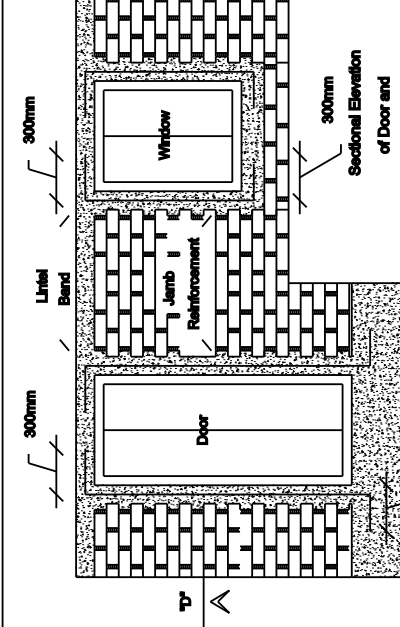



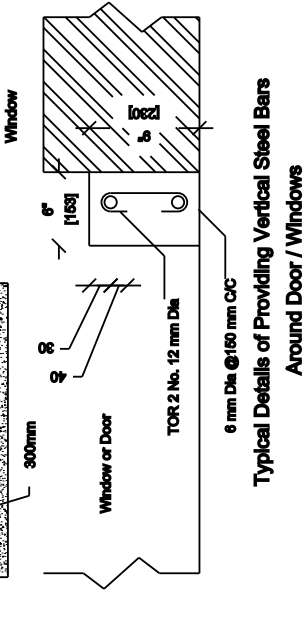



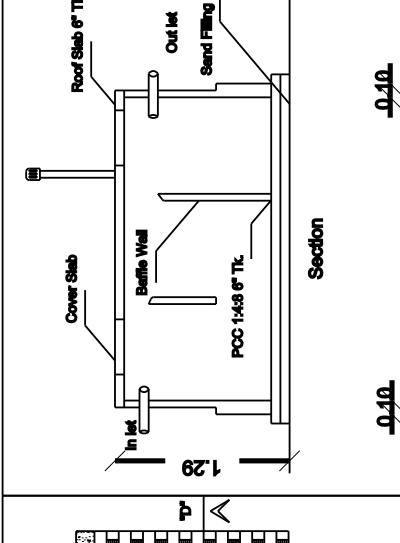



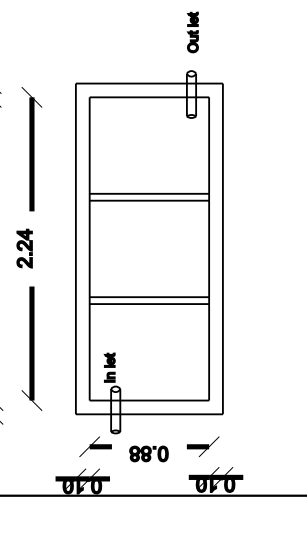



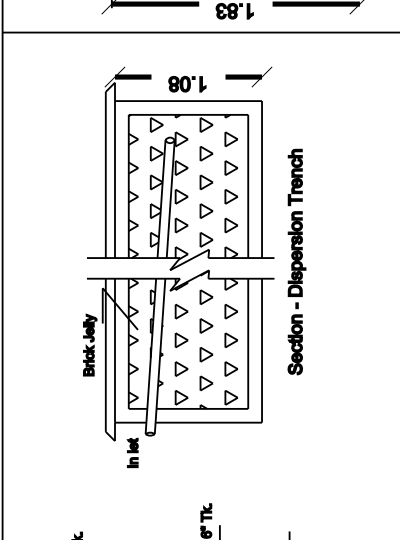



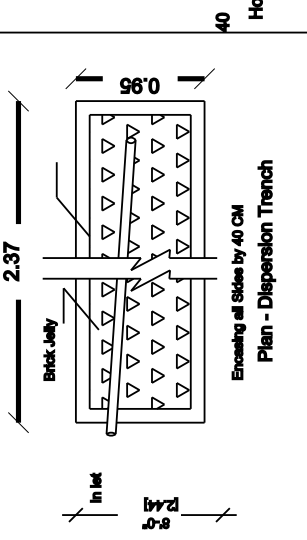



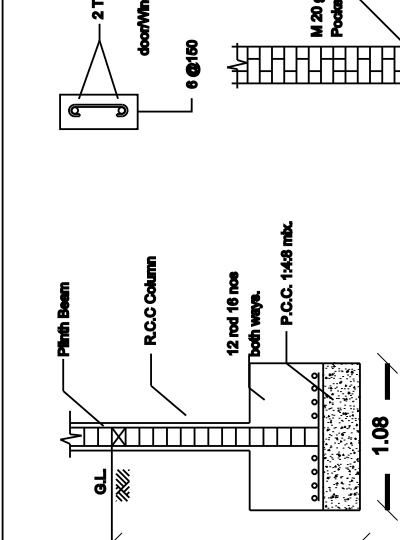



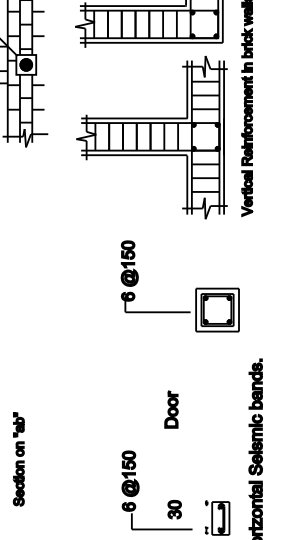



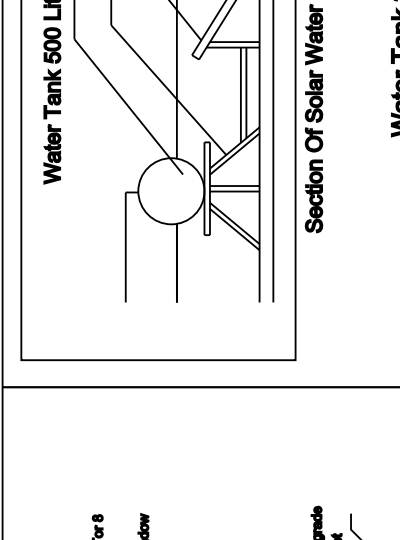



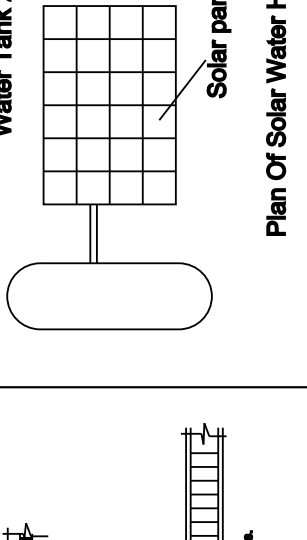



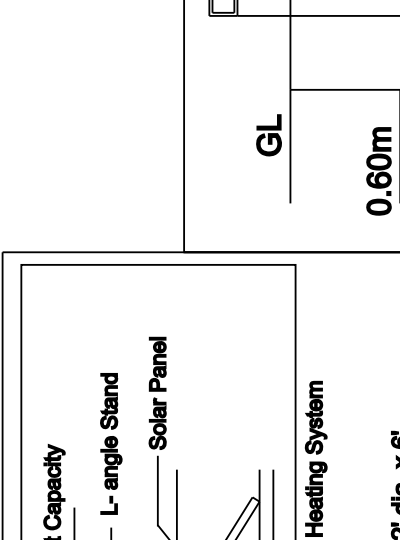



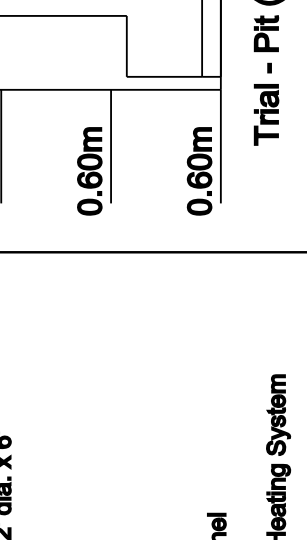



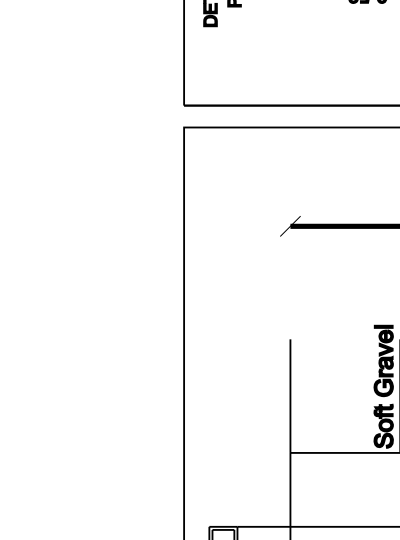



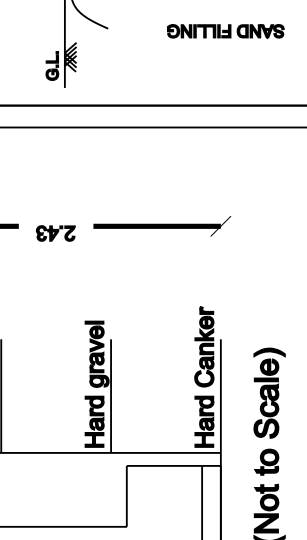



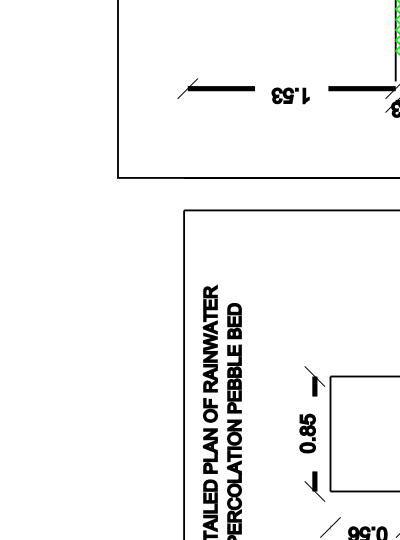



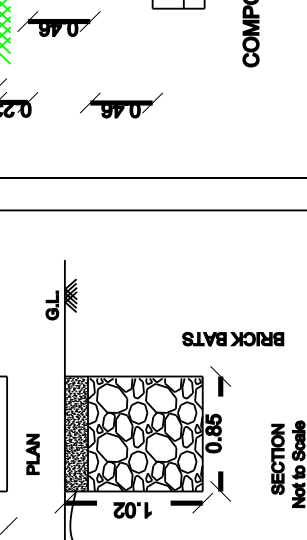



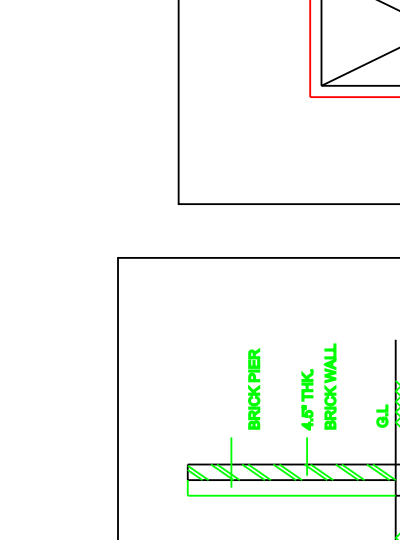



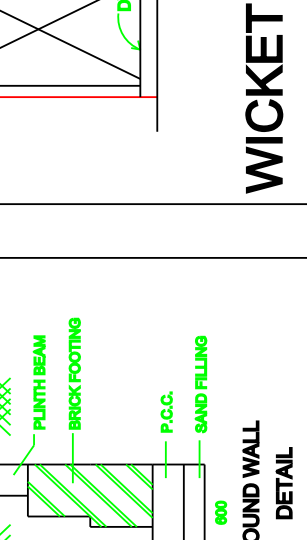



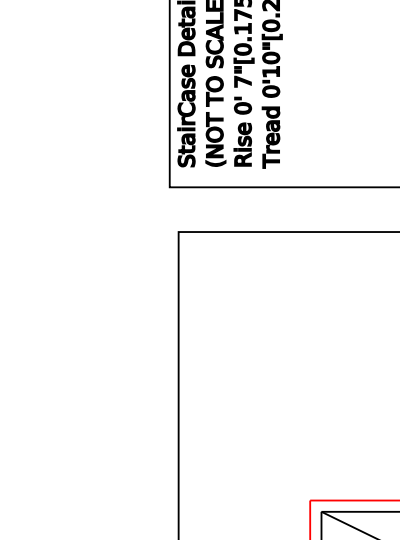


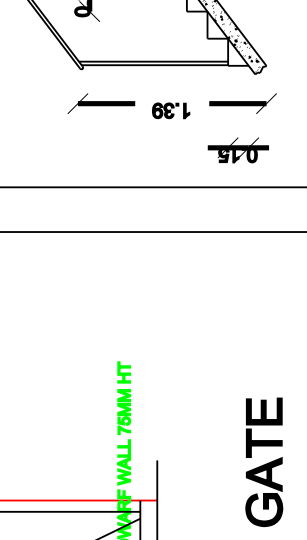


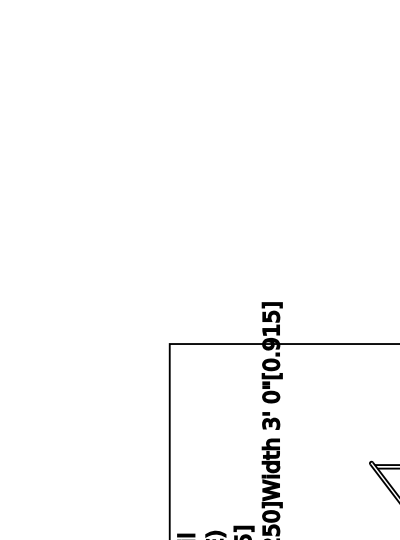







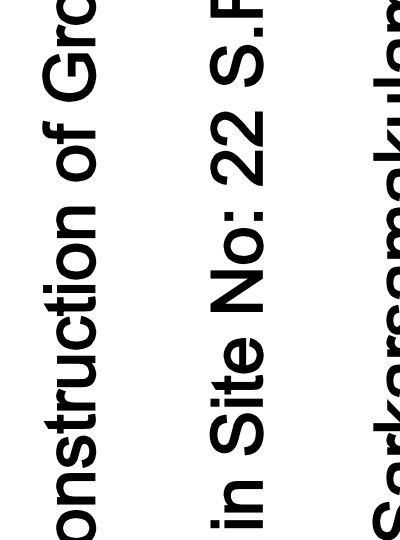


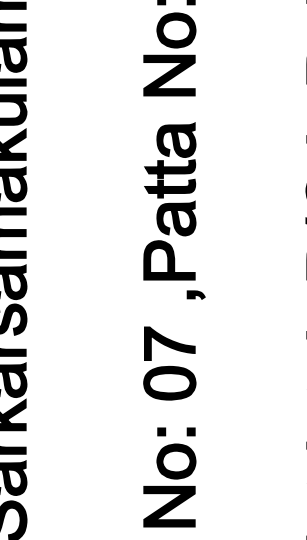



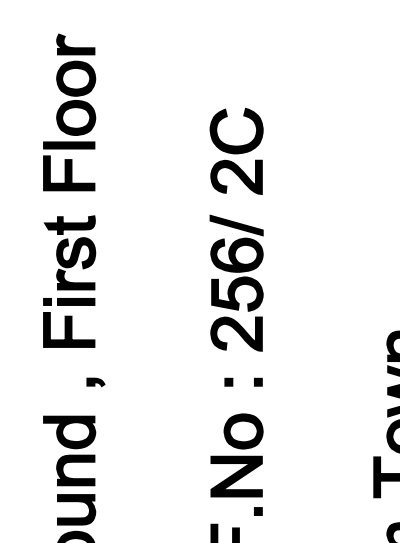






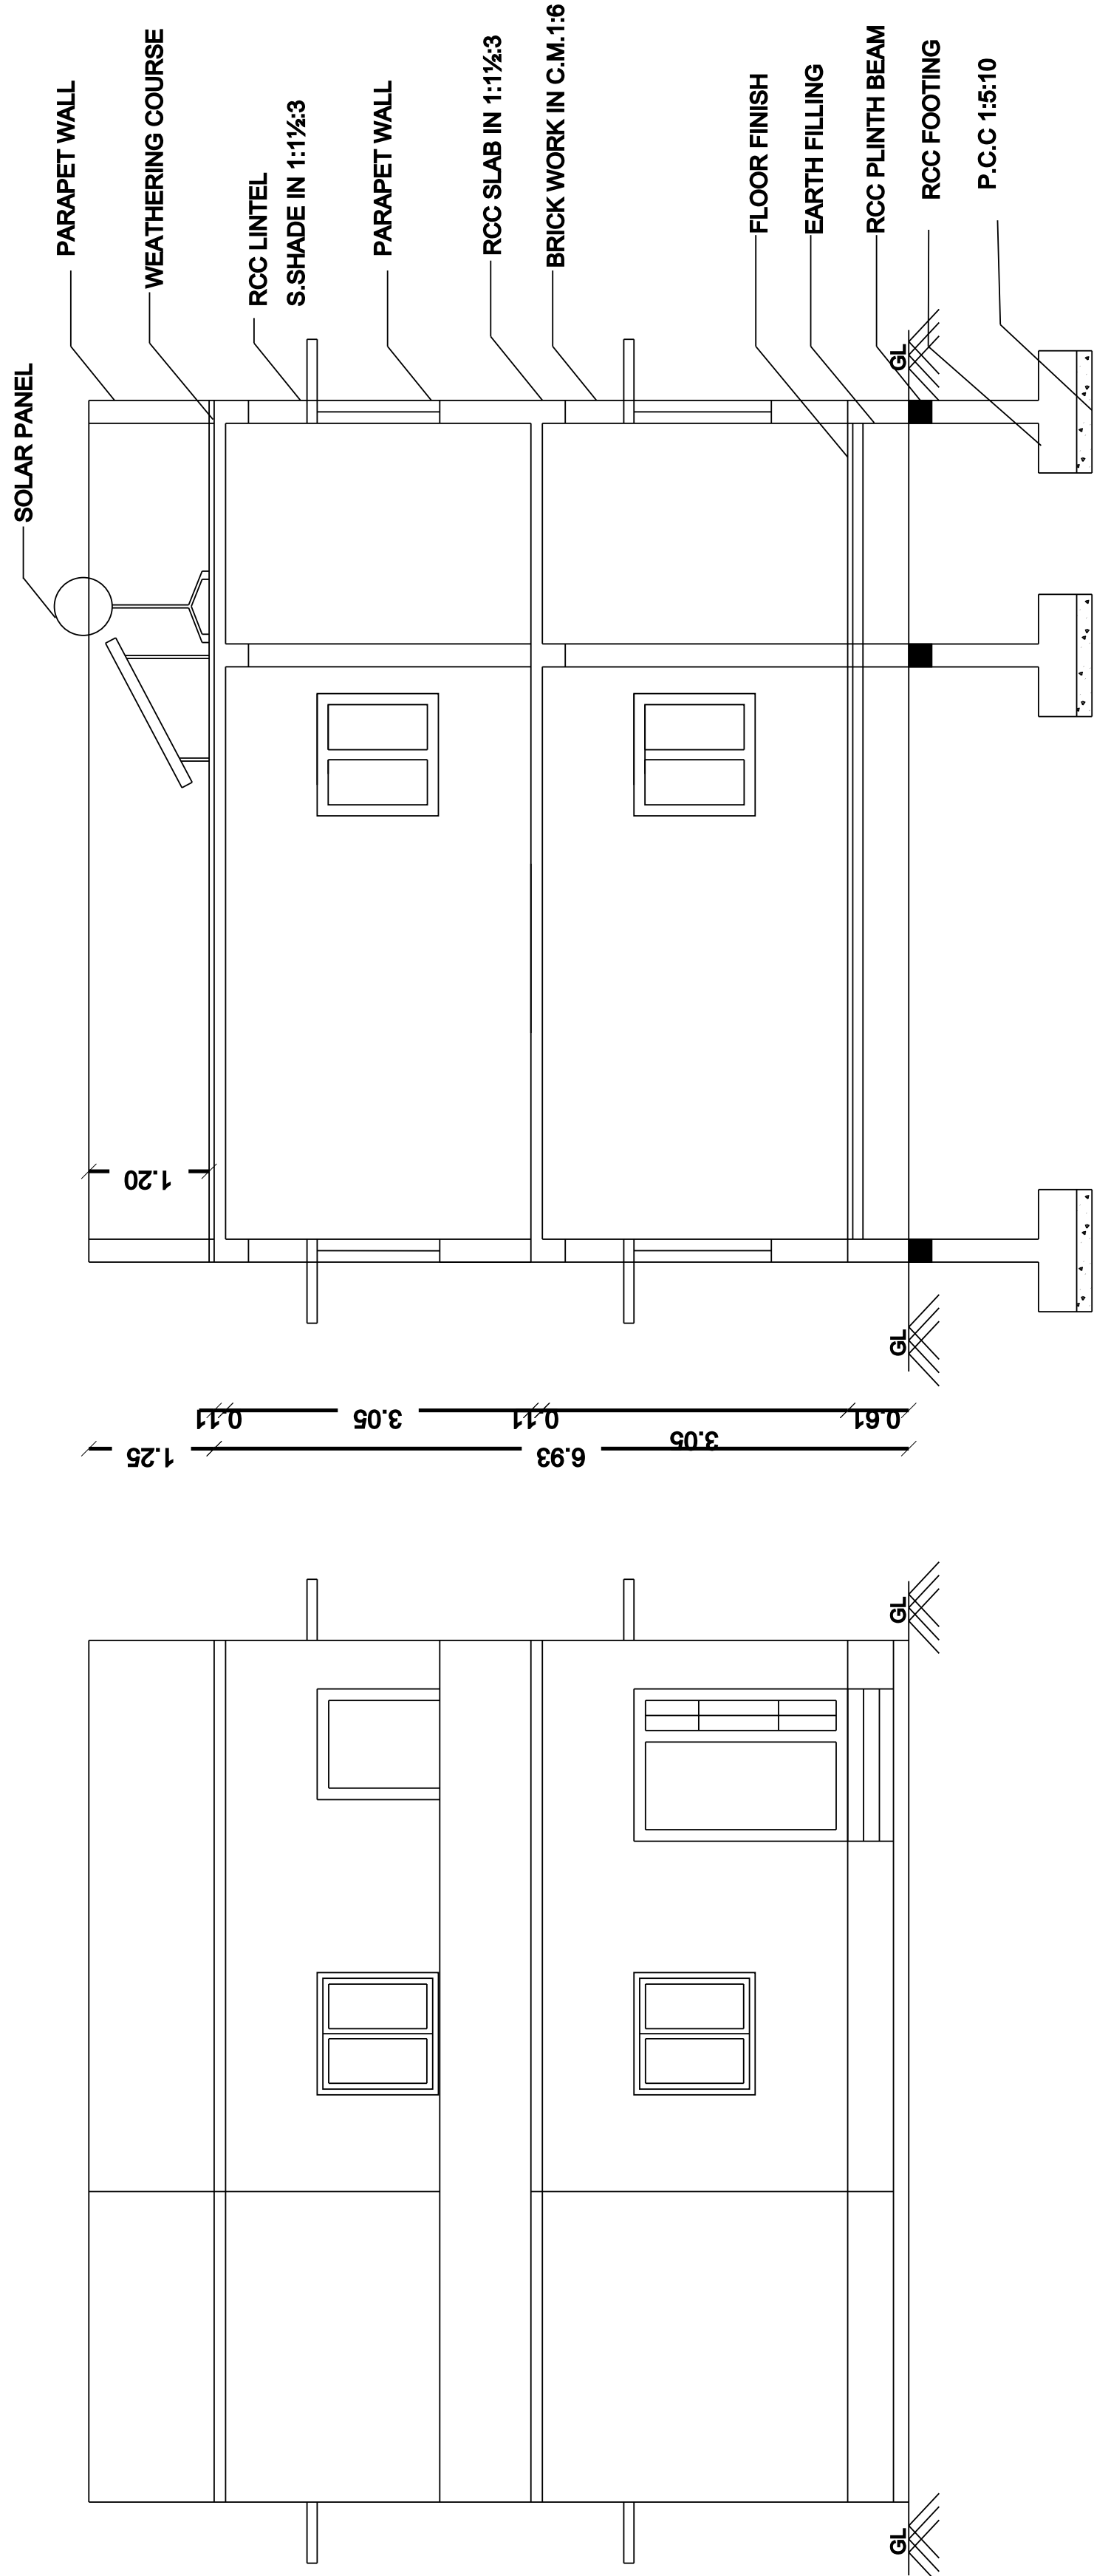


Elevation

Section on "A-A"

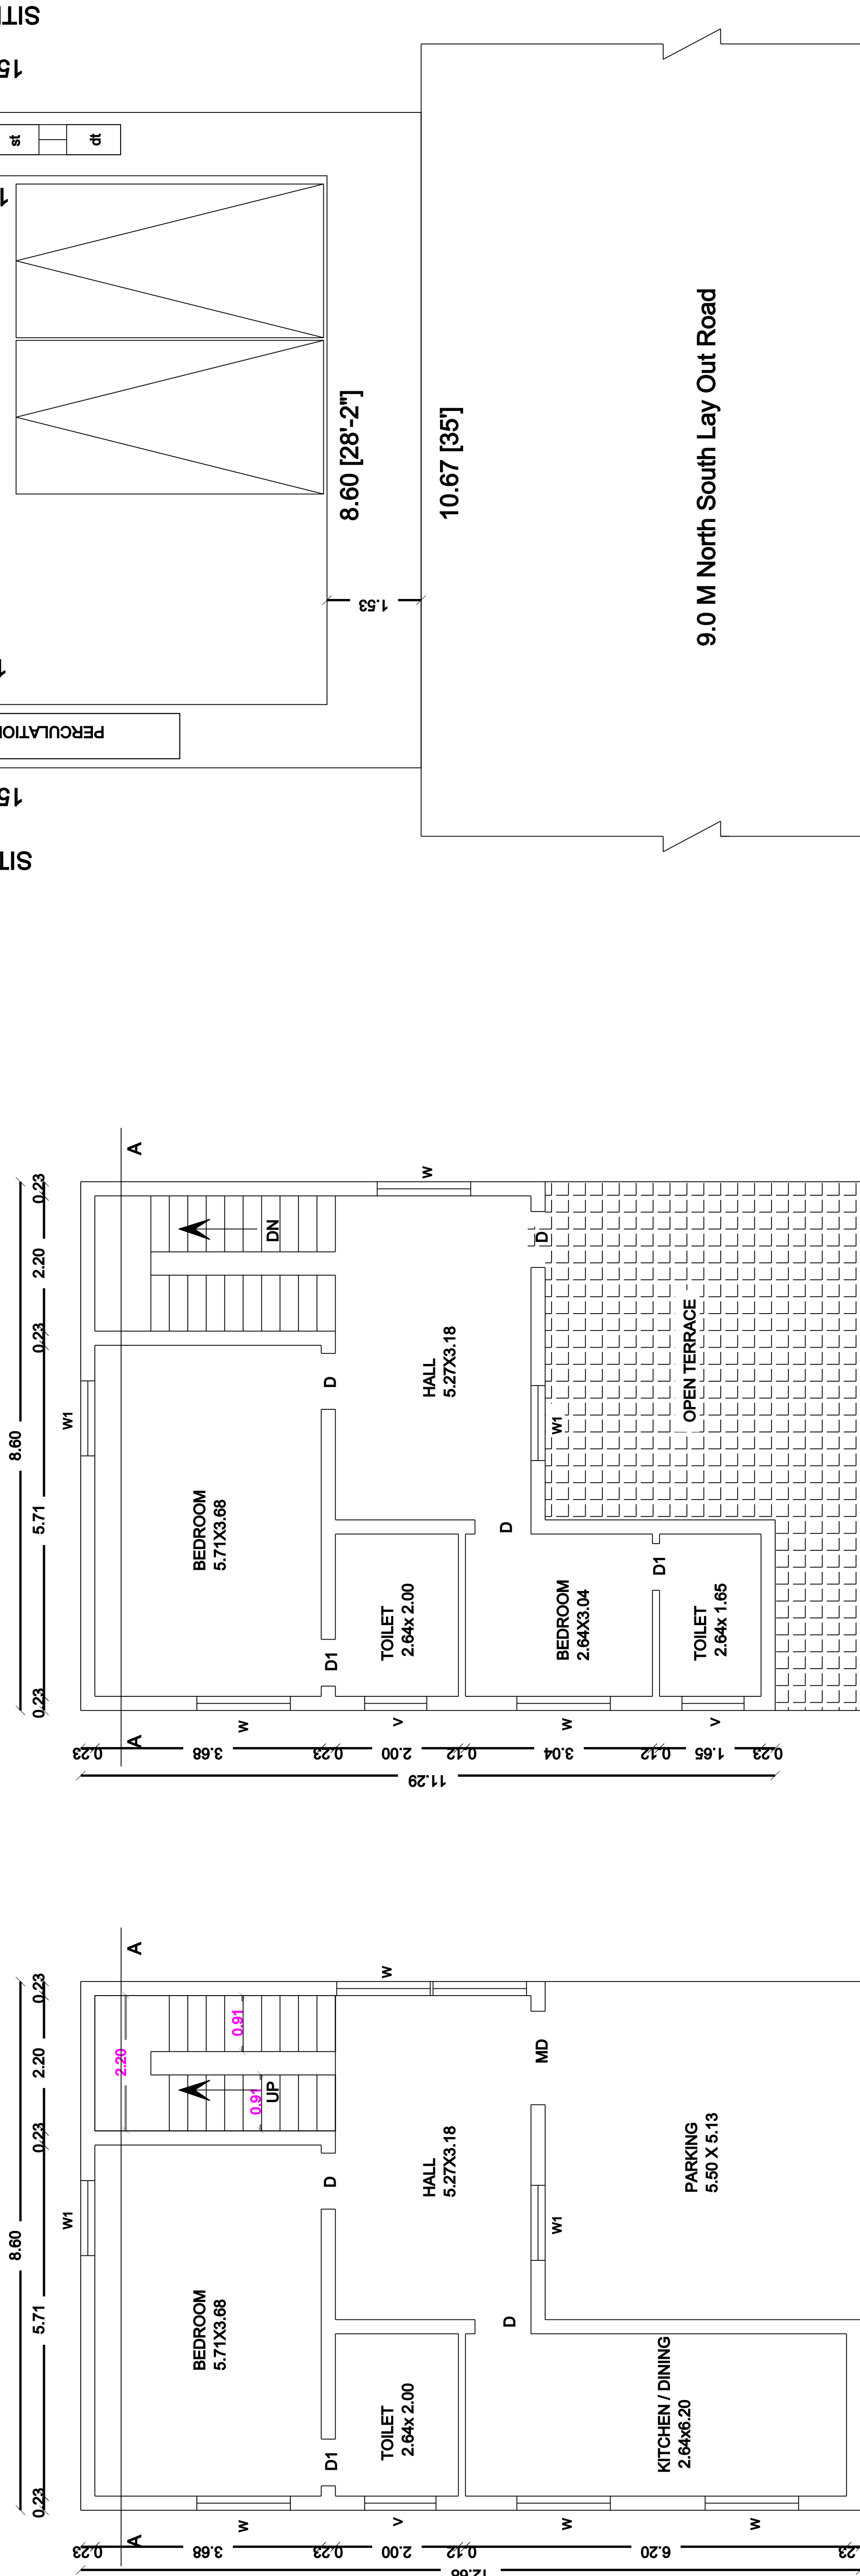


GROUND FLOOR PLAN

FIRST FLOOR PLAN

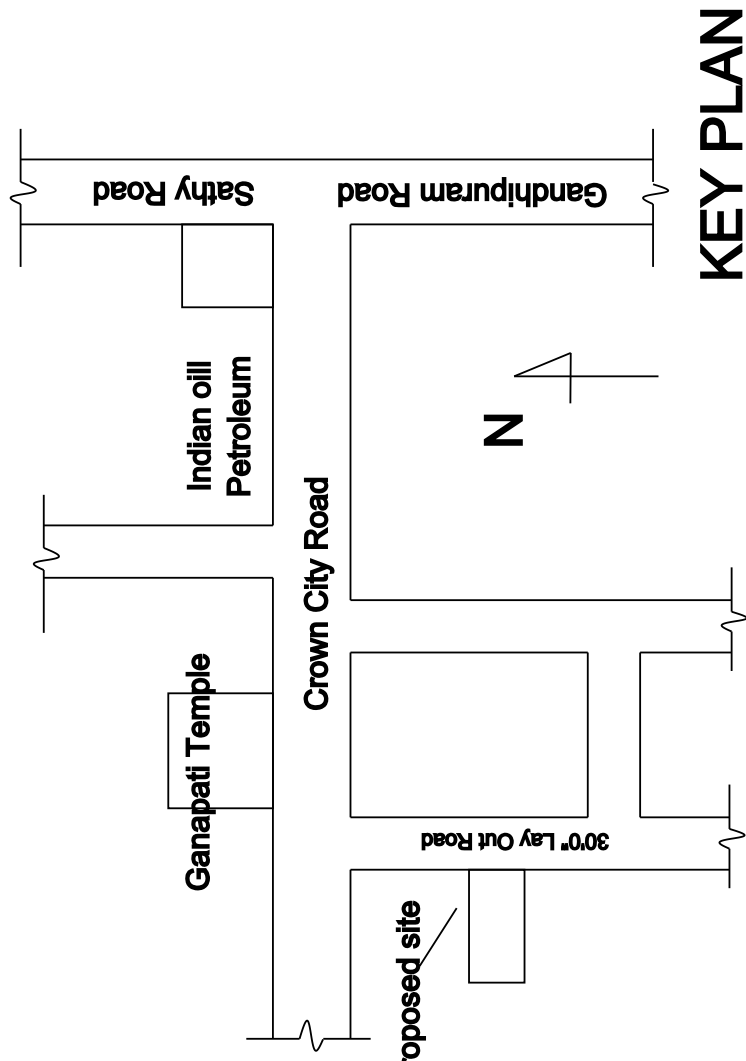


SITE NO:39
10.67 [35]

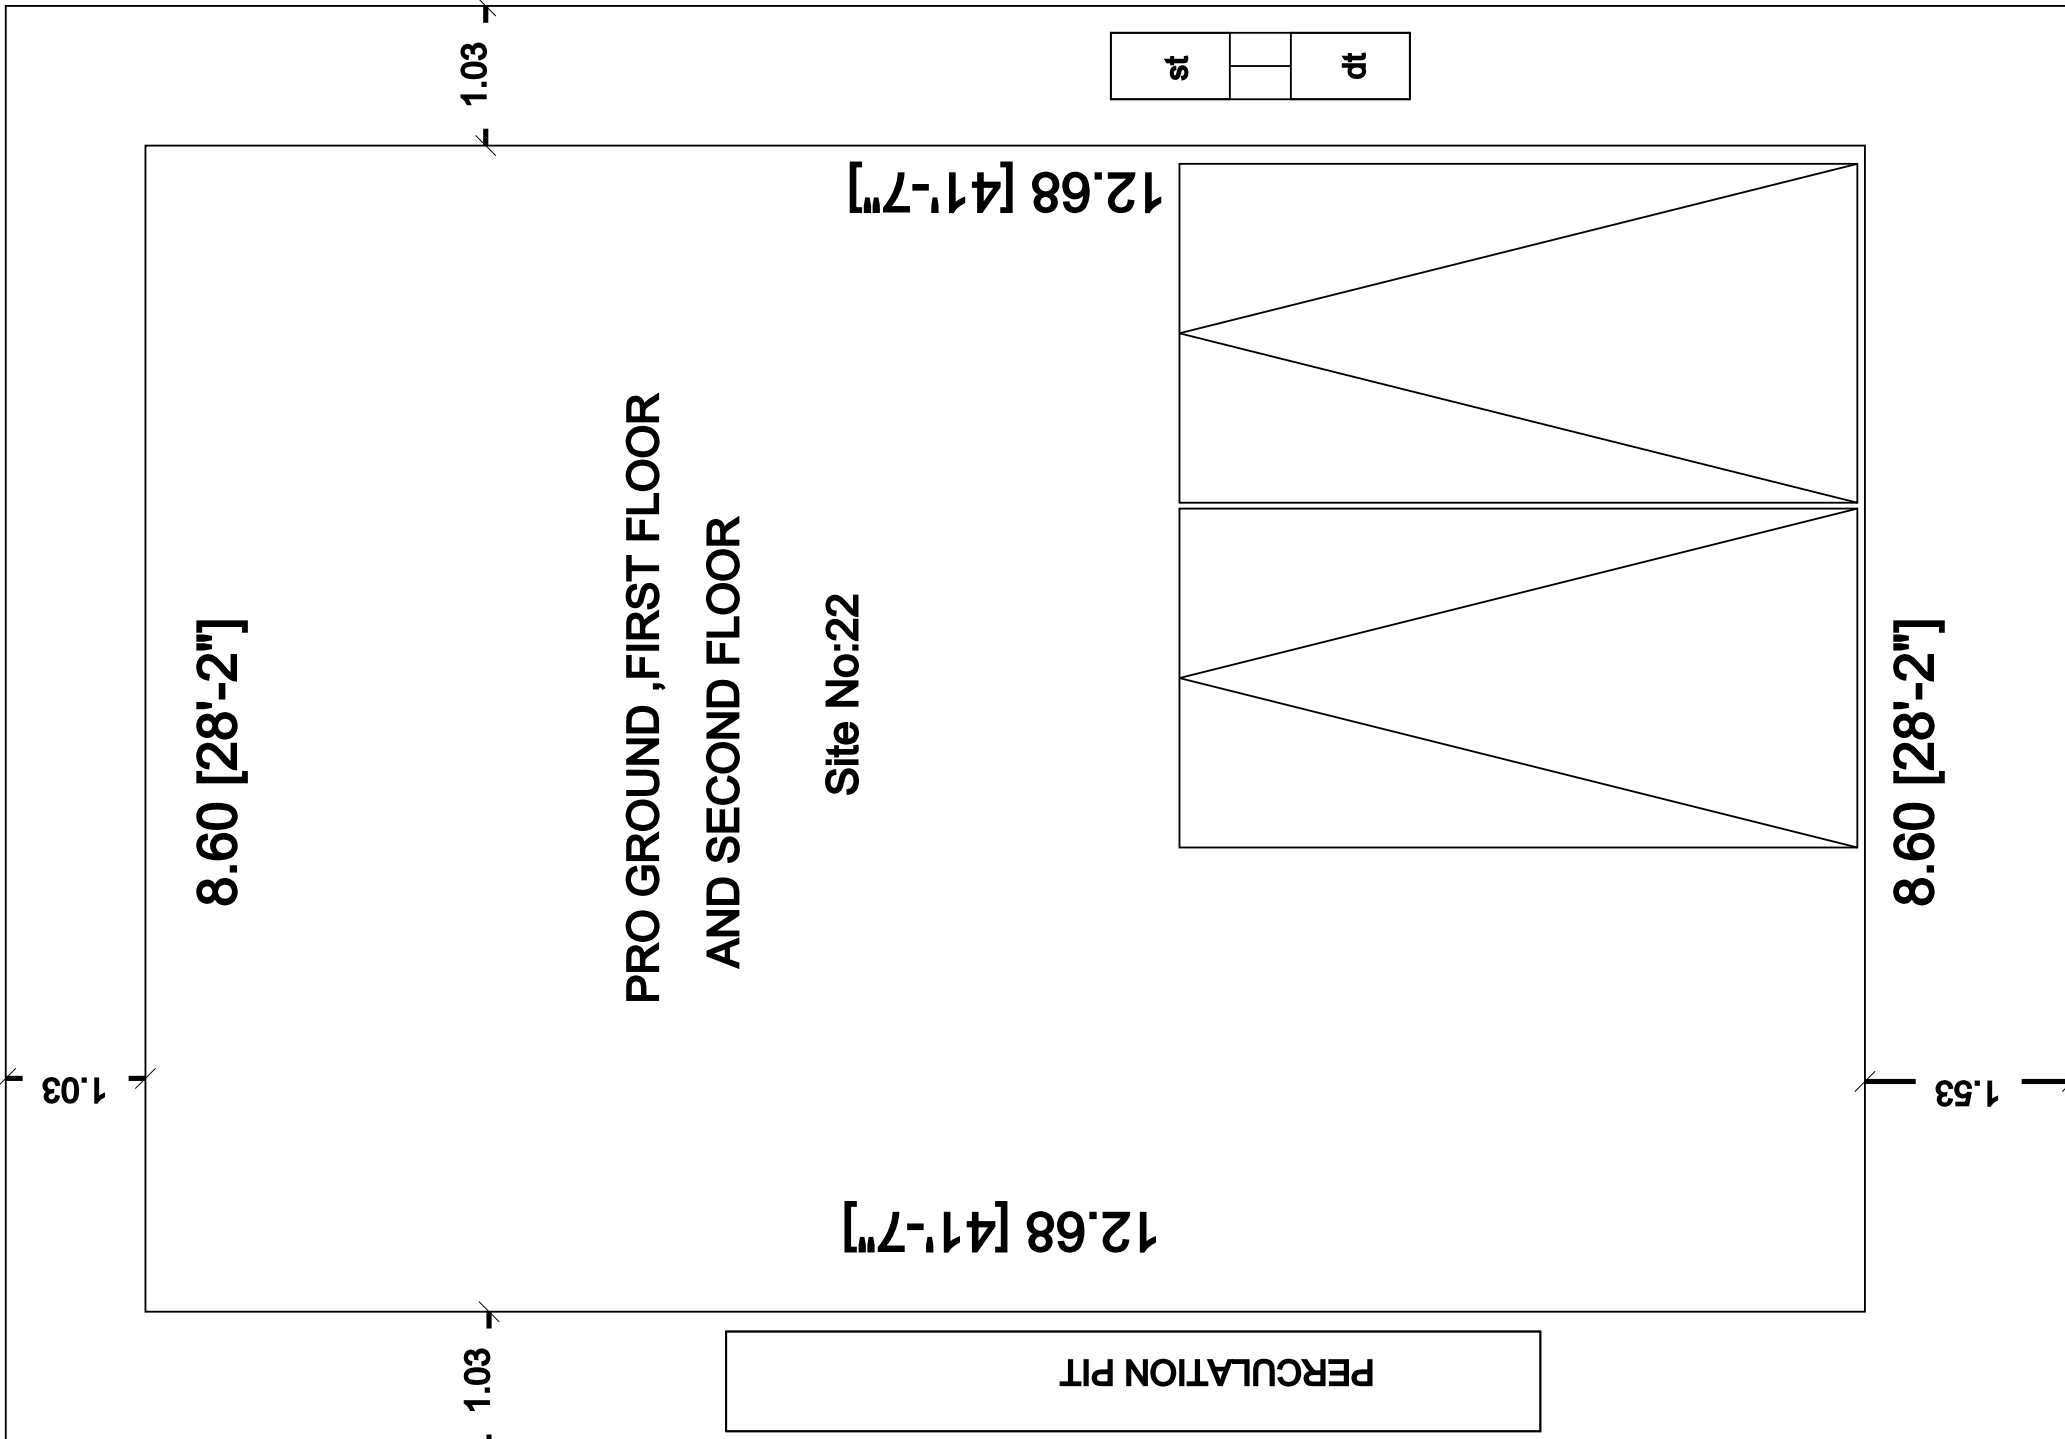

SITE NO: 21
15.24 [50]

SITE NO: 23
15.24 [50]

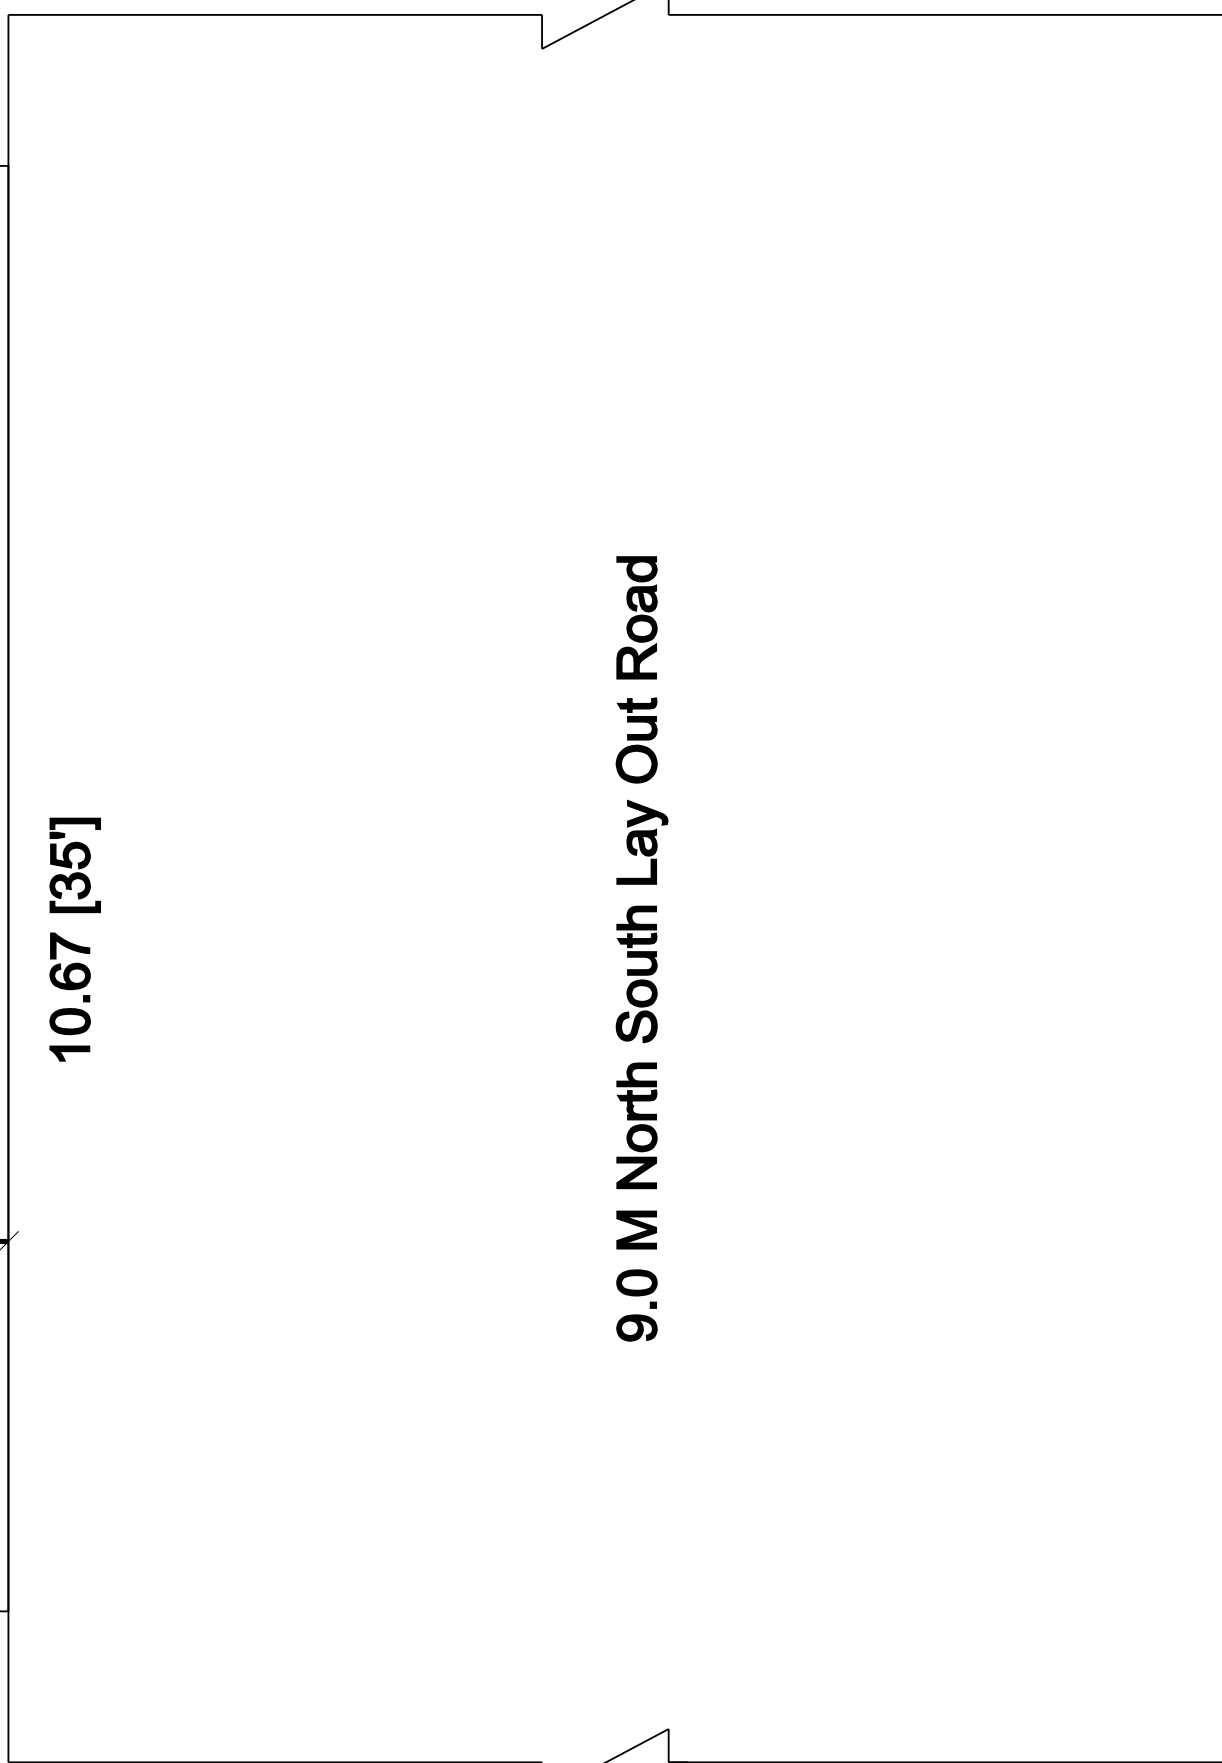

9.0 M North South Lay Out Road