




PLAN SHOWING THE PROPOSED CONSTRUCTION OF RCC ROOF GROUND AND FIRST FLOOR RESIDENTIAL BUILDING IN S.F. No.: 357/5D1, SITE No.: 15, "DWARAKA AVENUE", LP/CLPA No.: 369/2022 AT NARASIMMANAICKENPALAYAM VILLAGE AND TOWN PANCHAYAT, COIMBATORE NORTH TALUK AND DISTRICT.

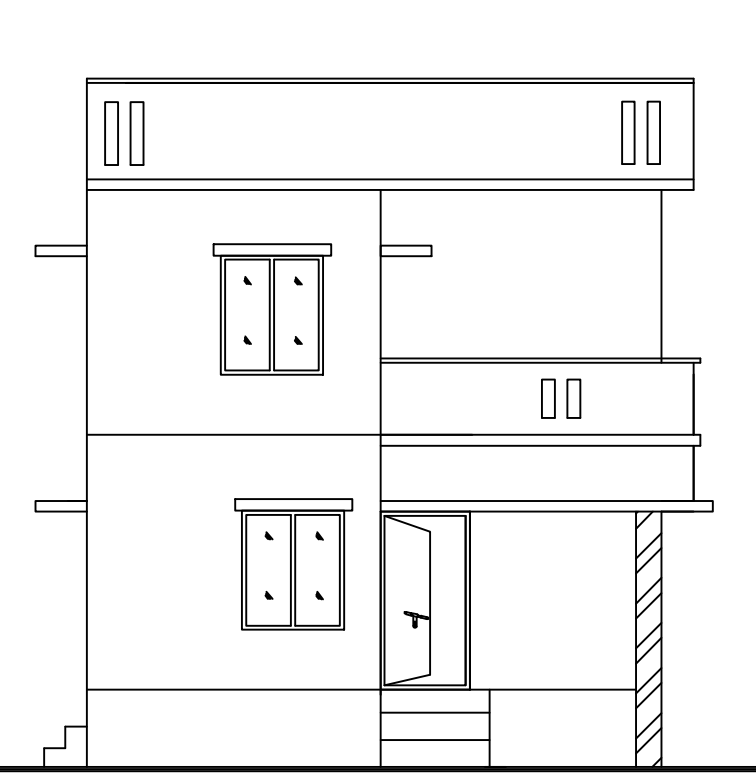



ELEVATION

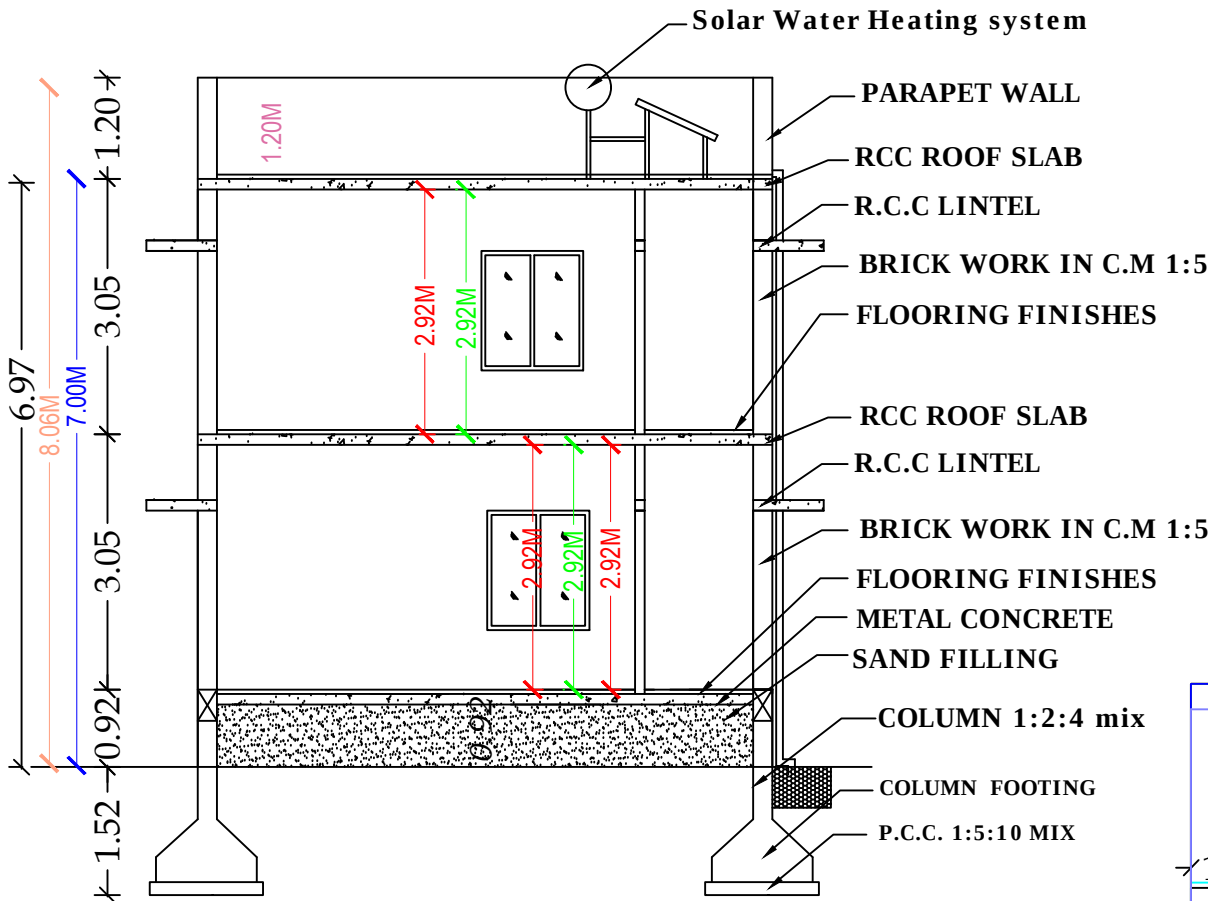


SECTION ON A'A'

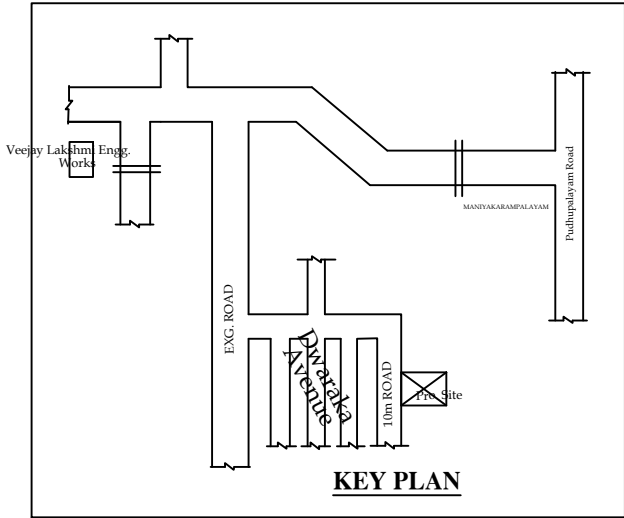

KEY PLAN

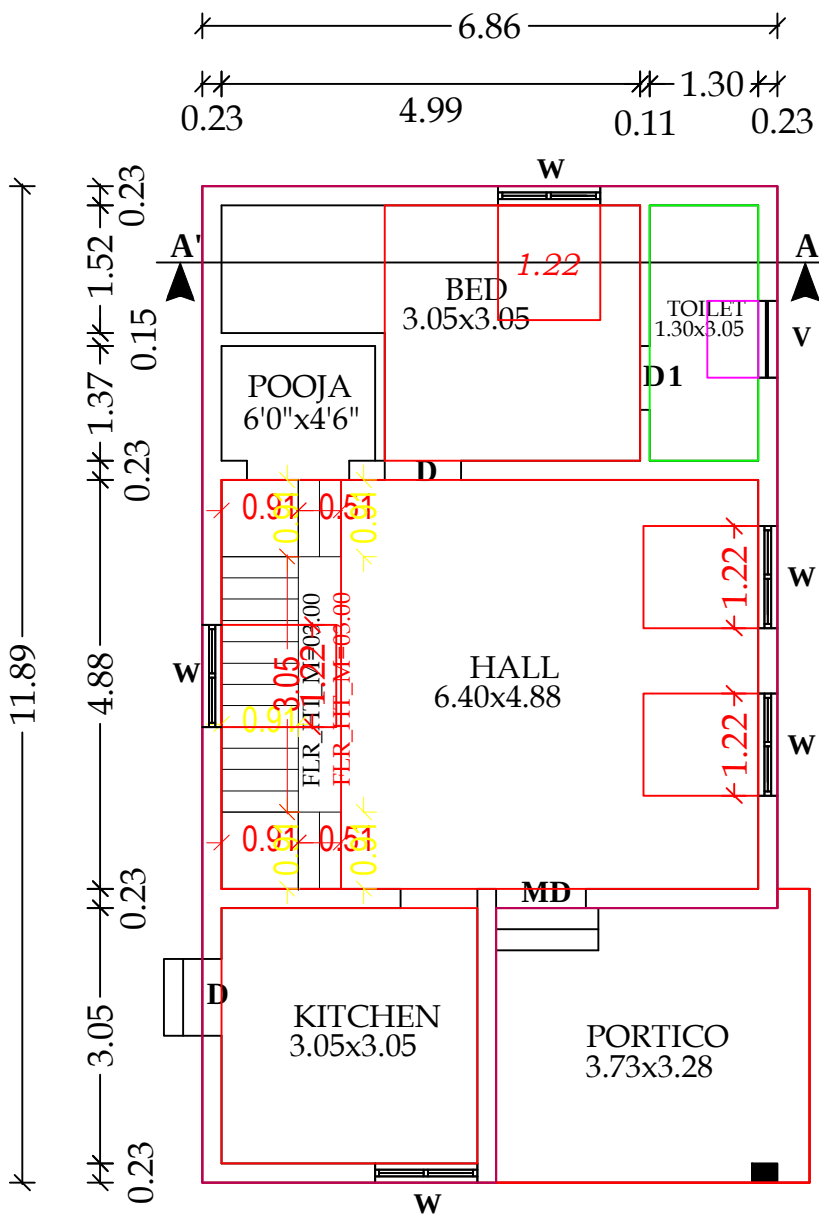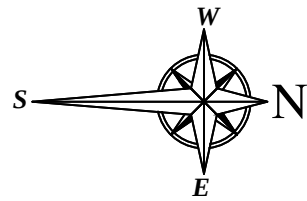

GROUND FLOOR PLAN

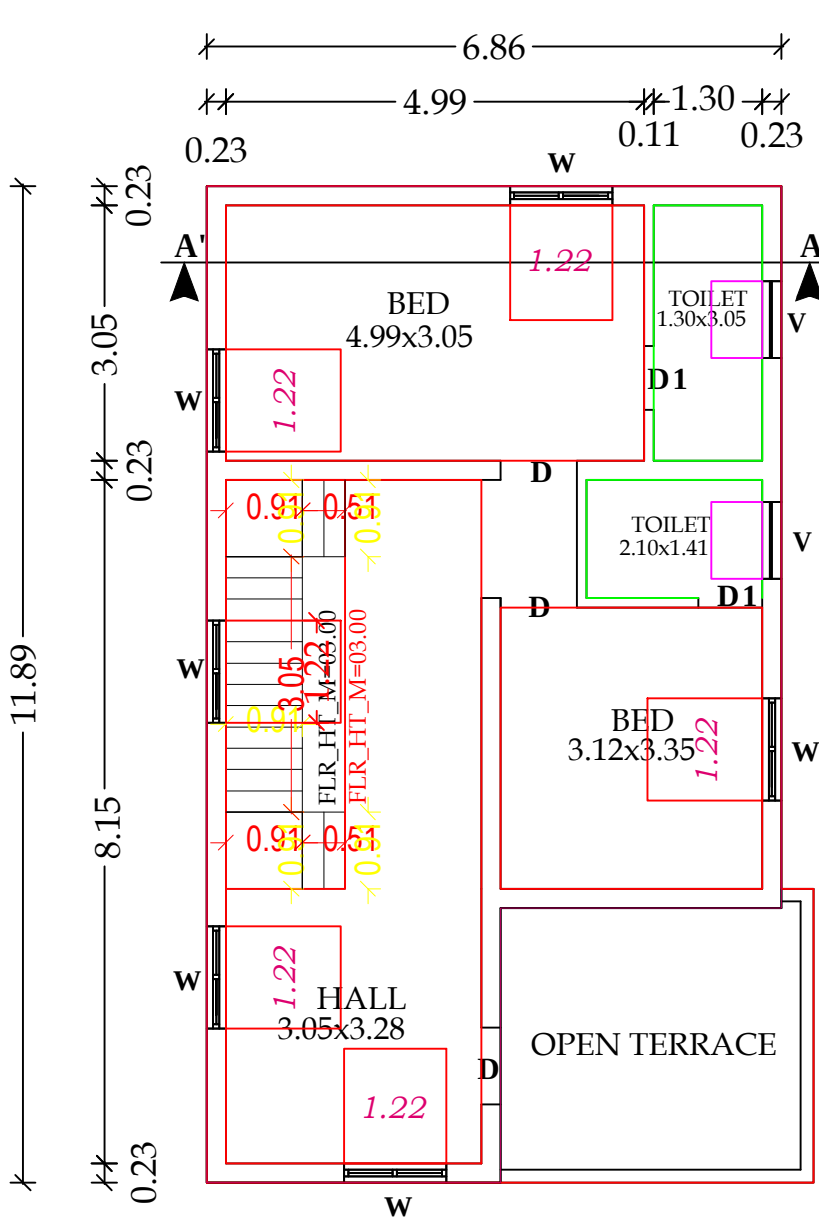


FIRST FLOOR PLAN

SITE No.: 14




COLOUR INDEX

- SITE BOUNDARY
- PROPOSED BUILDING
- EXISTING ROAD

S.F. No.: 355

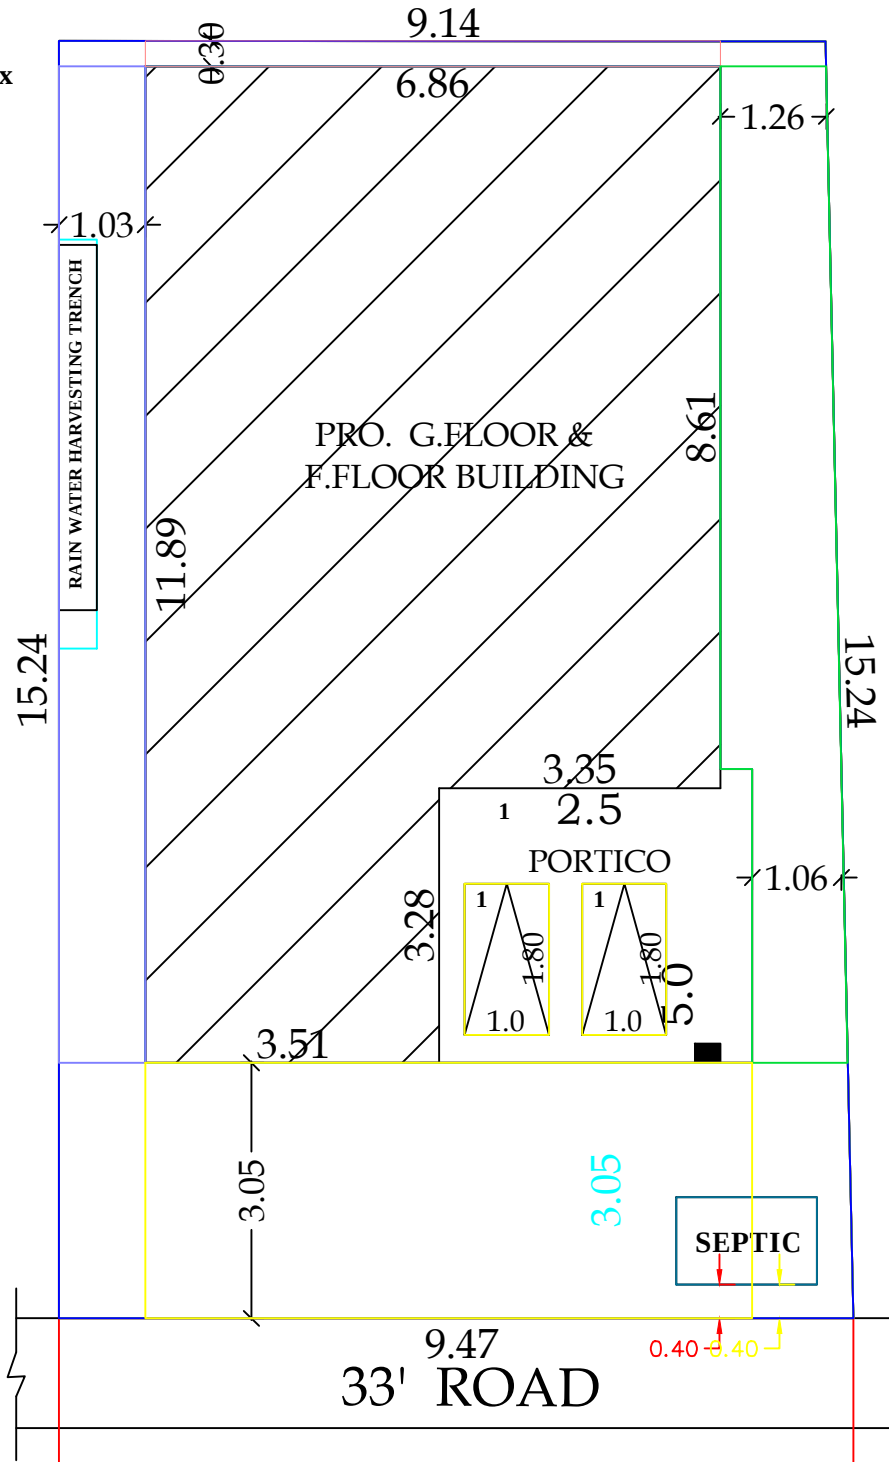



SITE PLAN

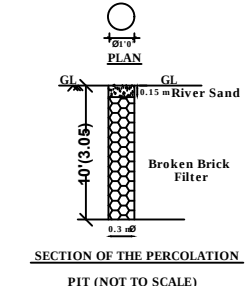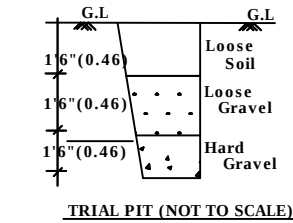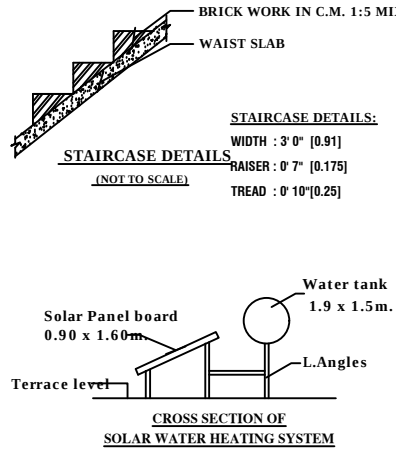

AREA DETAILS	IN SFT	IN SQ. M.
AREA OF THE SITE	1552.75	144.25
AREA OF THE PRO. GROUND FLOOR	892.00	82.86
AREA OF THE PRO. FIRST FLOOR	759.00	70.51
AREA OF THE OPEN SPACE	660.75	61.38

HORIZONTAL DISTANCE FROM HT.LINE IF ANY - NIL.		
PERCOLATION PIT @ 10' c/c	Plan, Section & Elevation	Site Plan
ALL METRIC DIMENSION ARE IN "m"	SCALE 1" : 8' 0"	1" : 8' 0"

Sym.	DESCRIPTION	IN FEET	IN METER
MD	DOOR	3' 6" X 7' 0"	1.07 X 2.13
D/O	DOOR/ OPEN	3' 3" X 7' 0"	1.00 X 2.13
D1	DOOR	2' 6" X 7' 0"	0.76 X 2.13
W	WINDOW	4' 0" X 4' 6"	1.22 X 1.37
KW	KITCHEN WINDOW	4' 0" X 3' 6"	1.22 X 1.07
V	VENTILATOR	3' 0" X 2' 0"	0.91 X 0.61

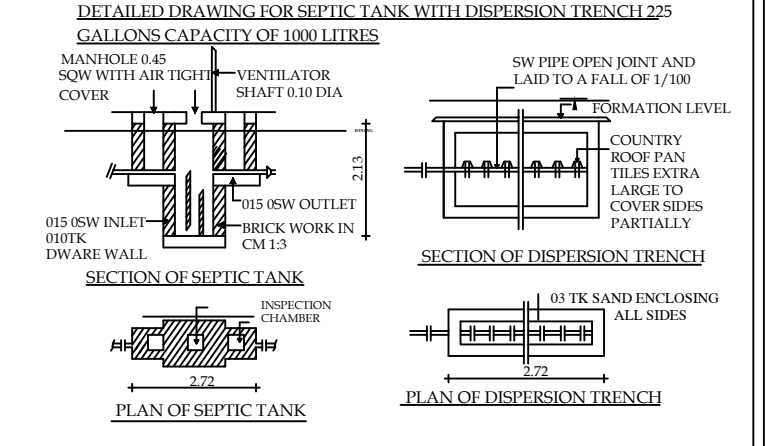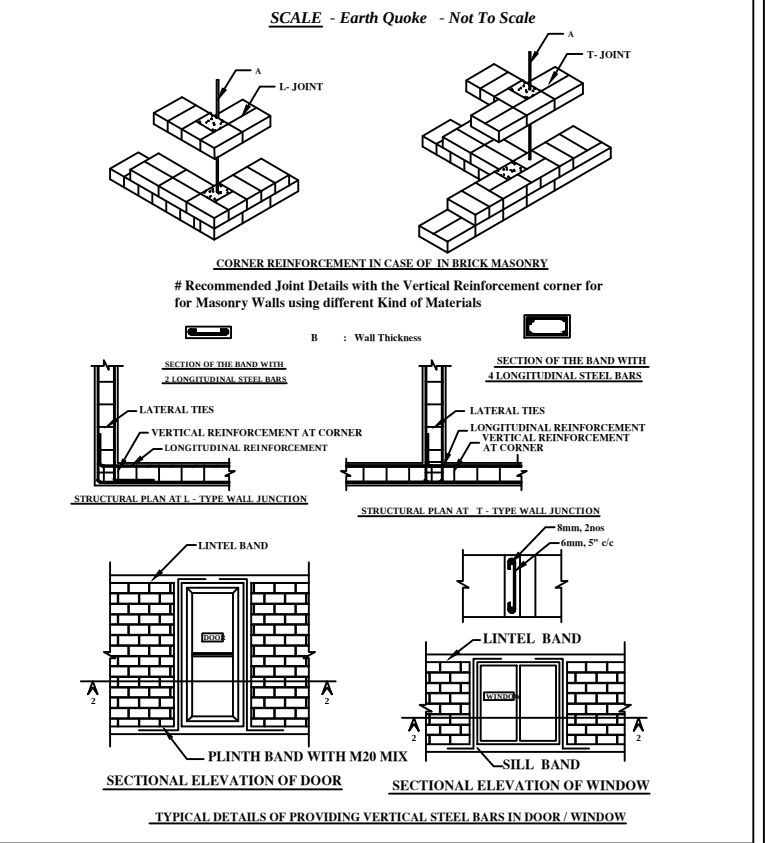

J. SREEJITH
M. RESHMA
Applicant

Plan Prepared by:
Er.S.RAJADURAI, P.C.R.E., B.Tech.,
(Registered Engineer)
Cell : 98943 39206

Registered Engineer