
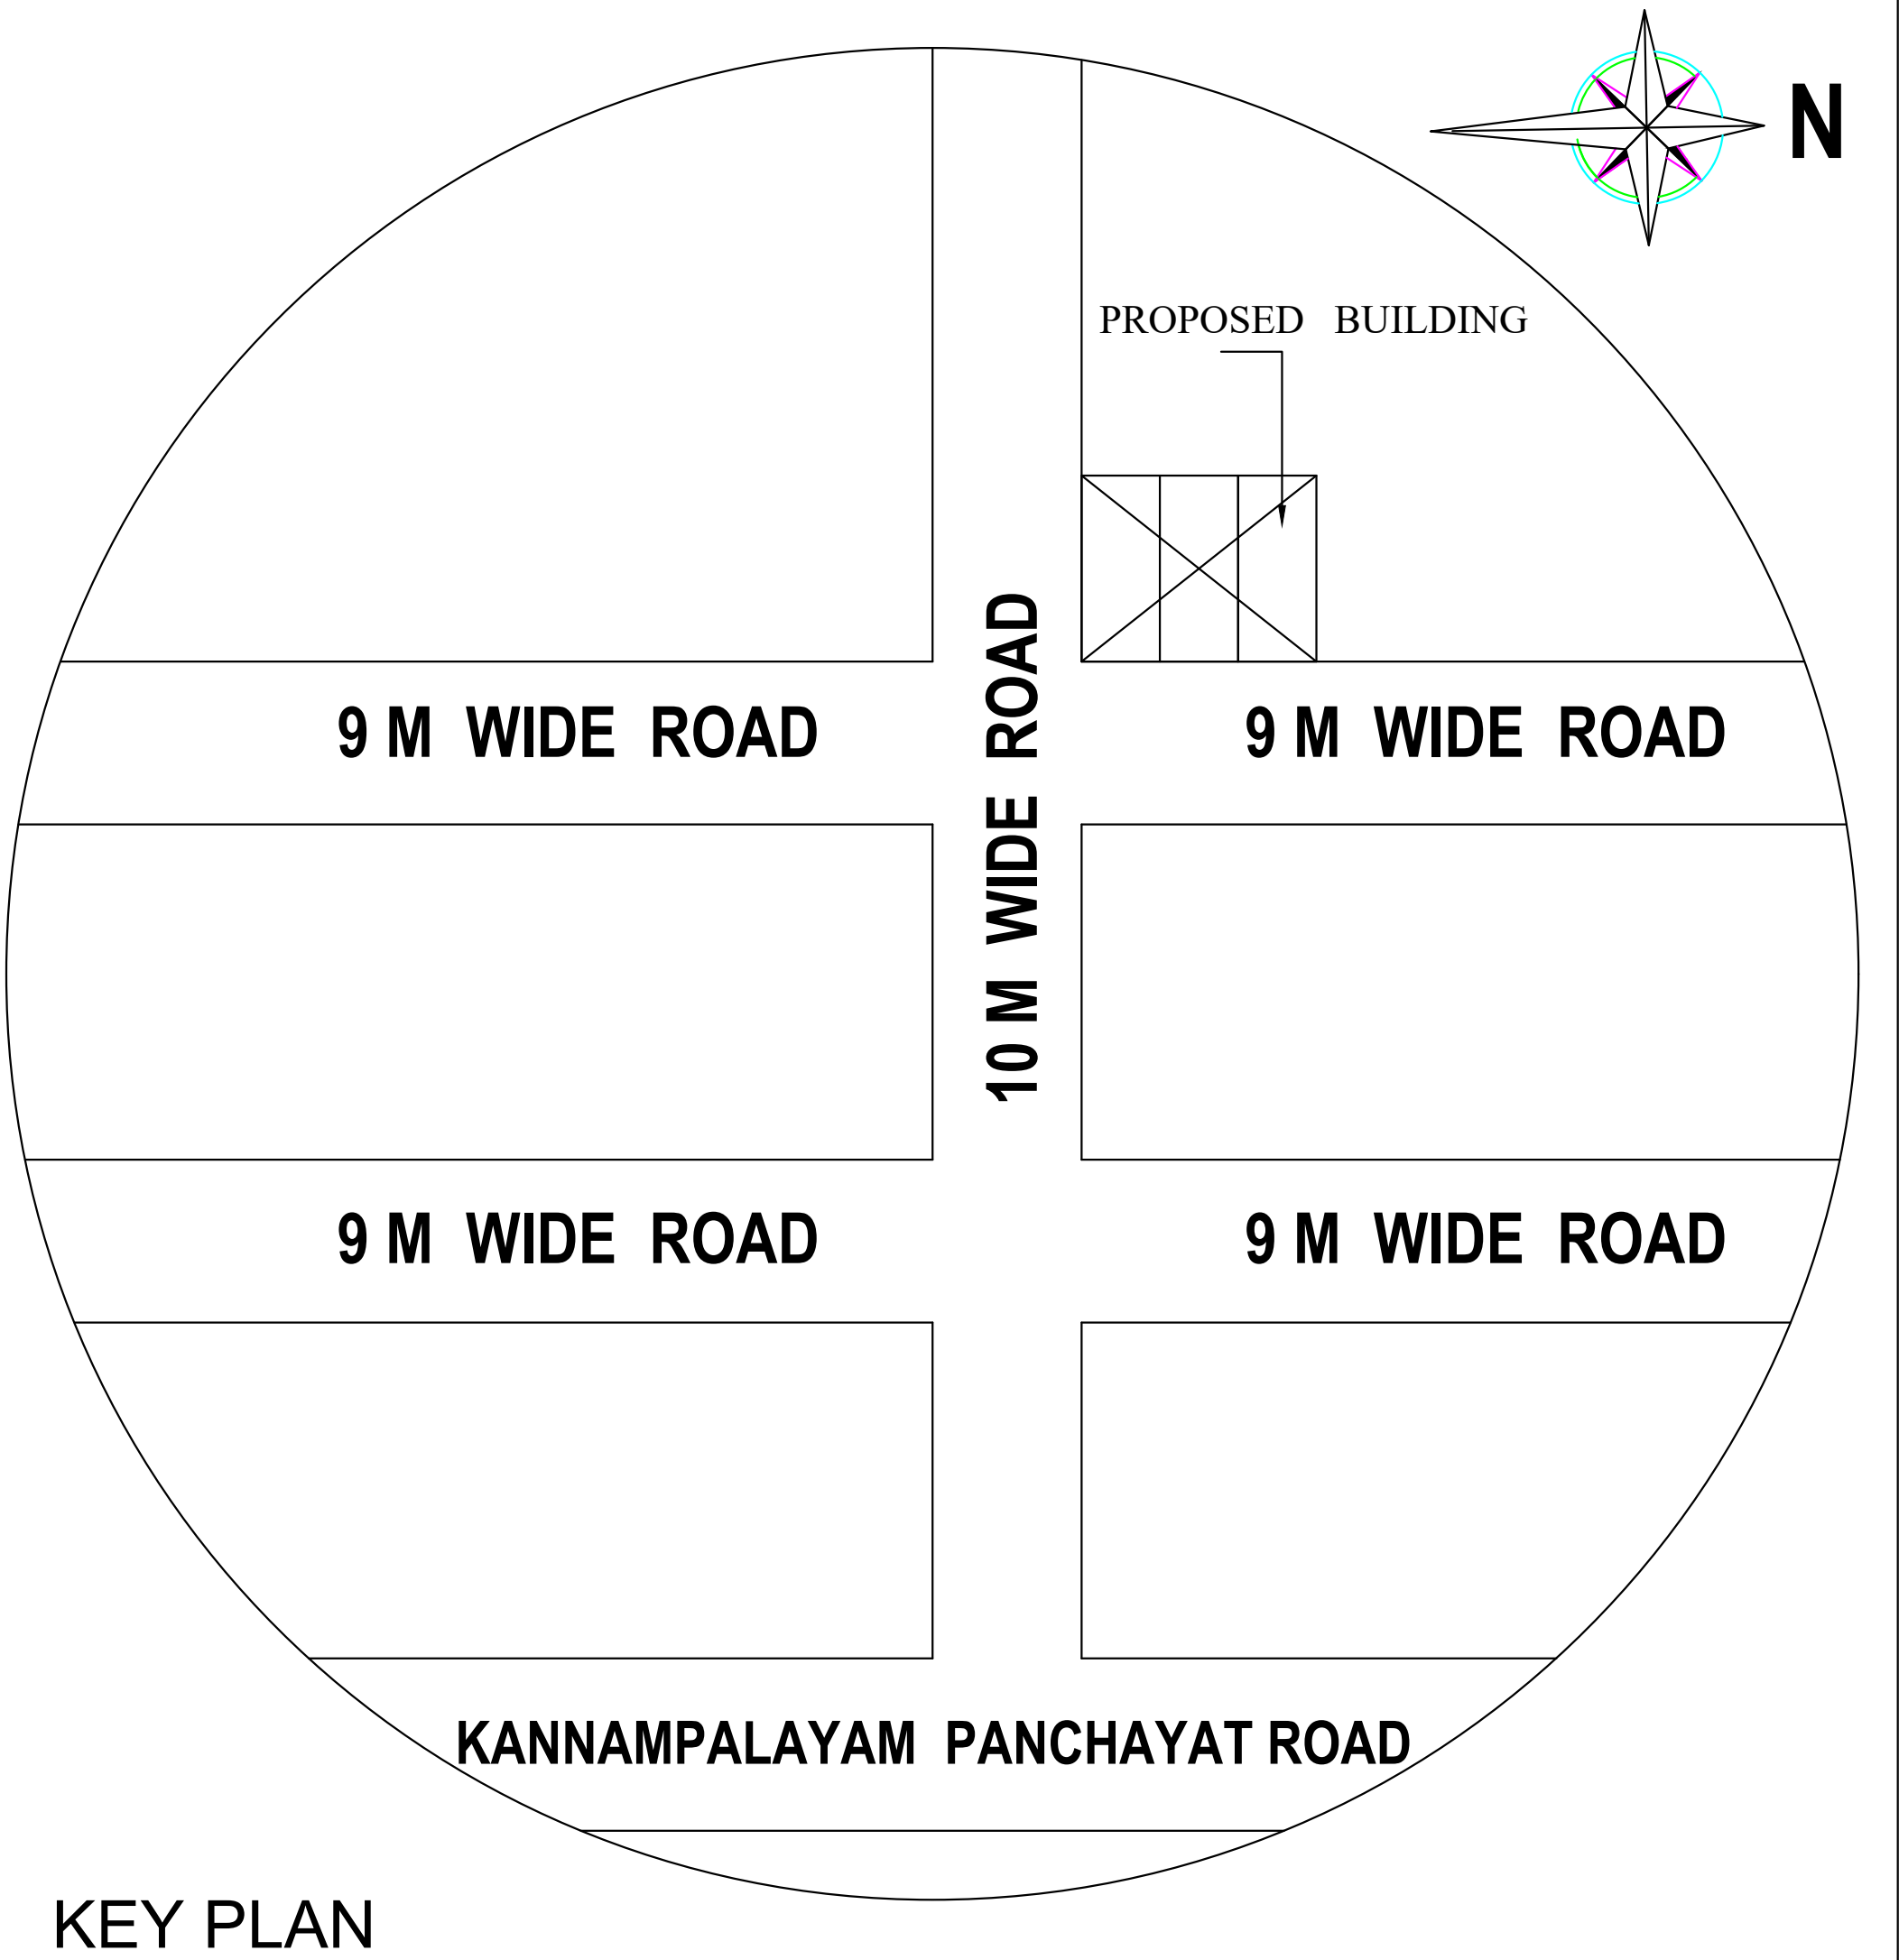
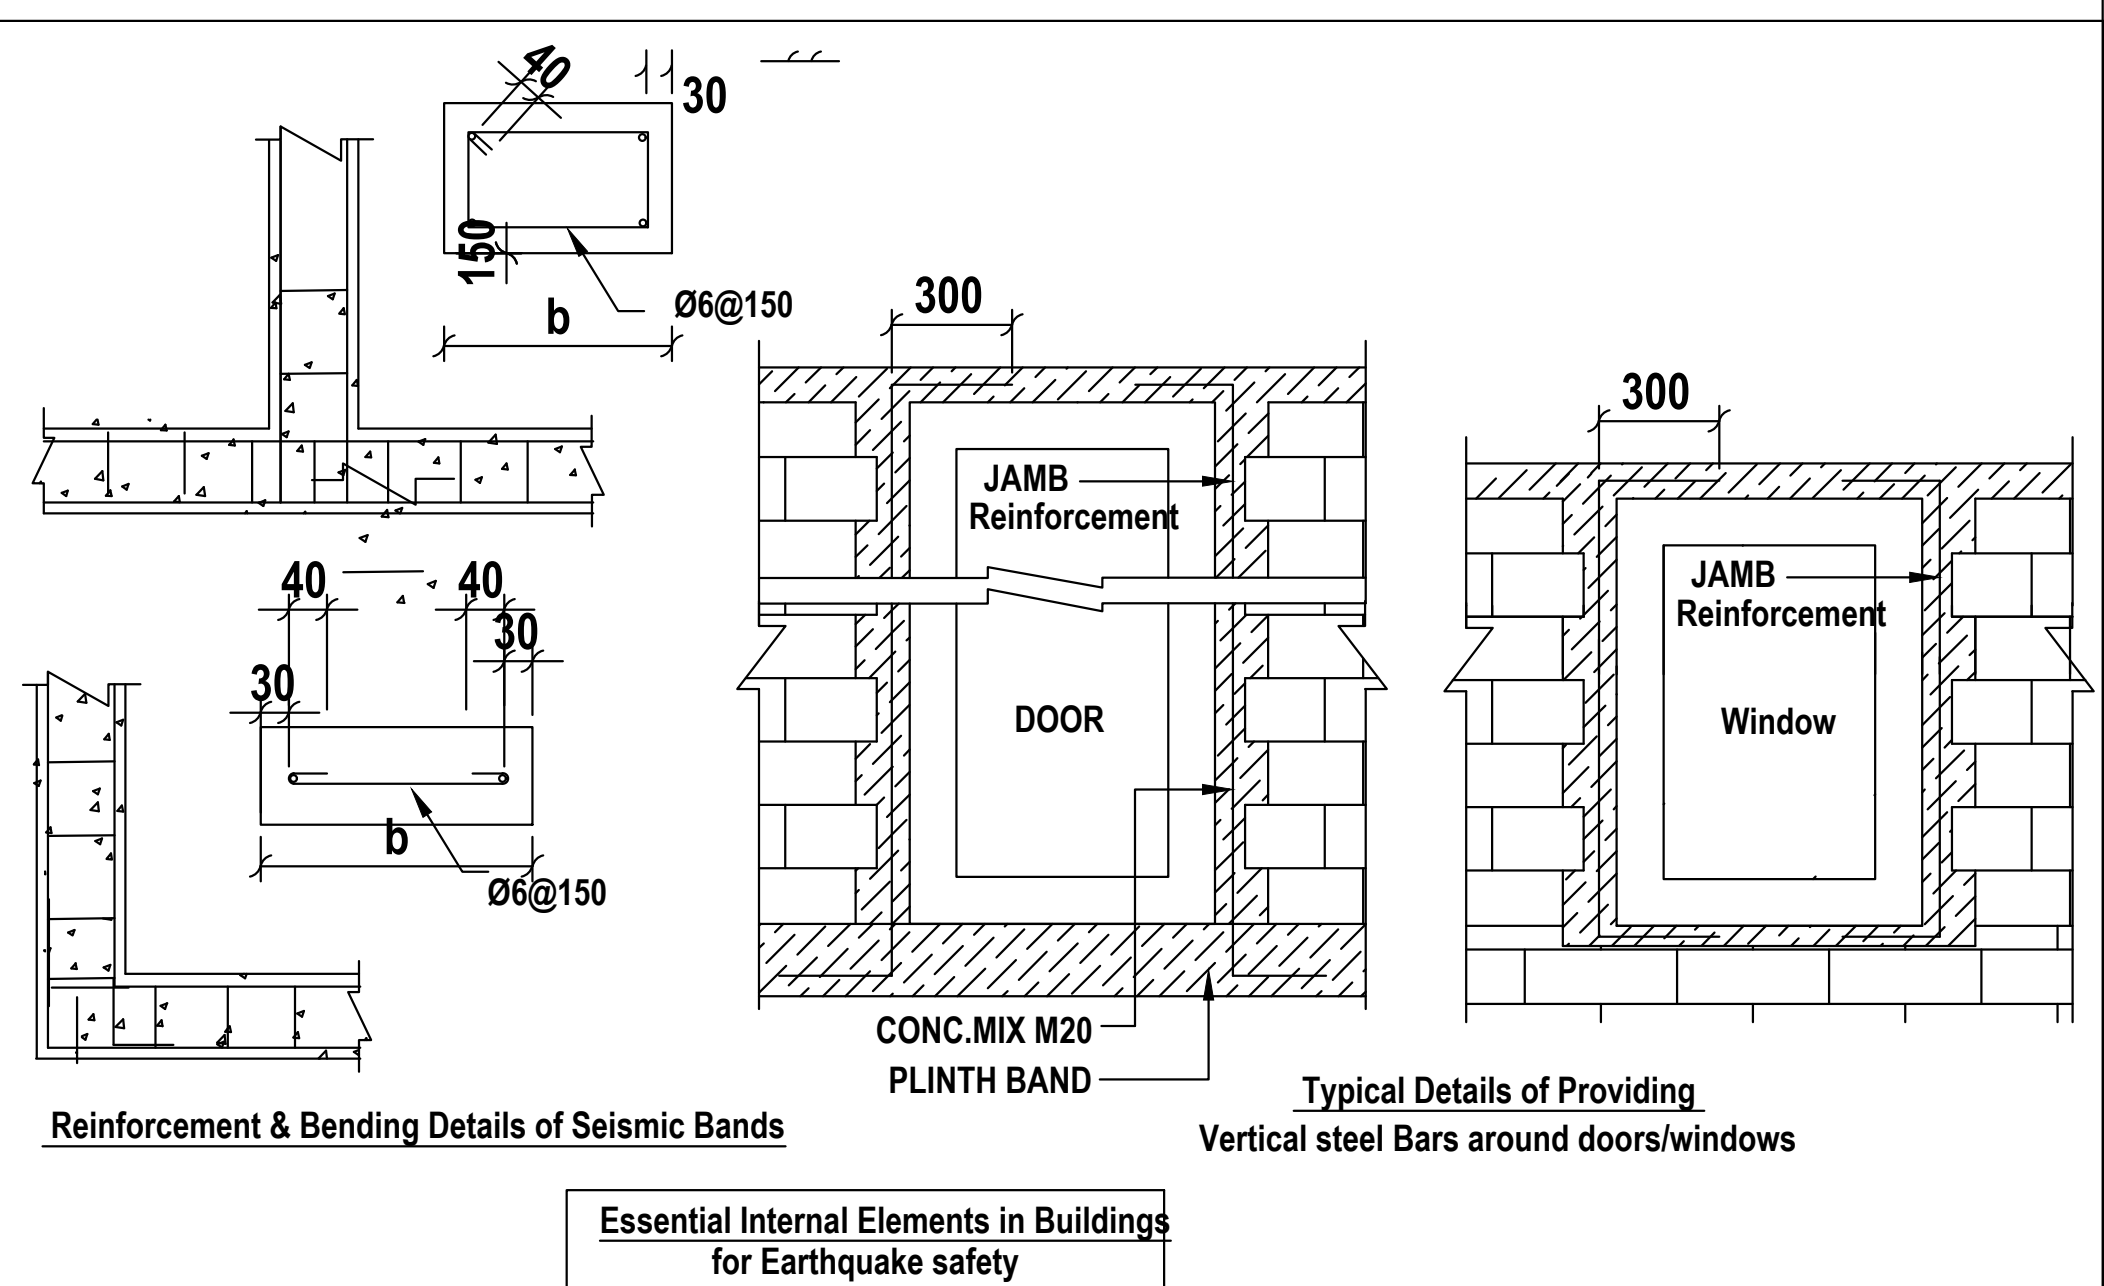
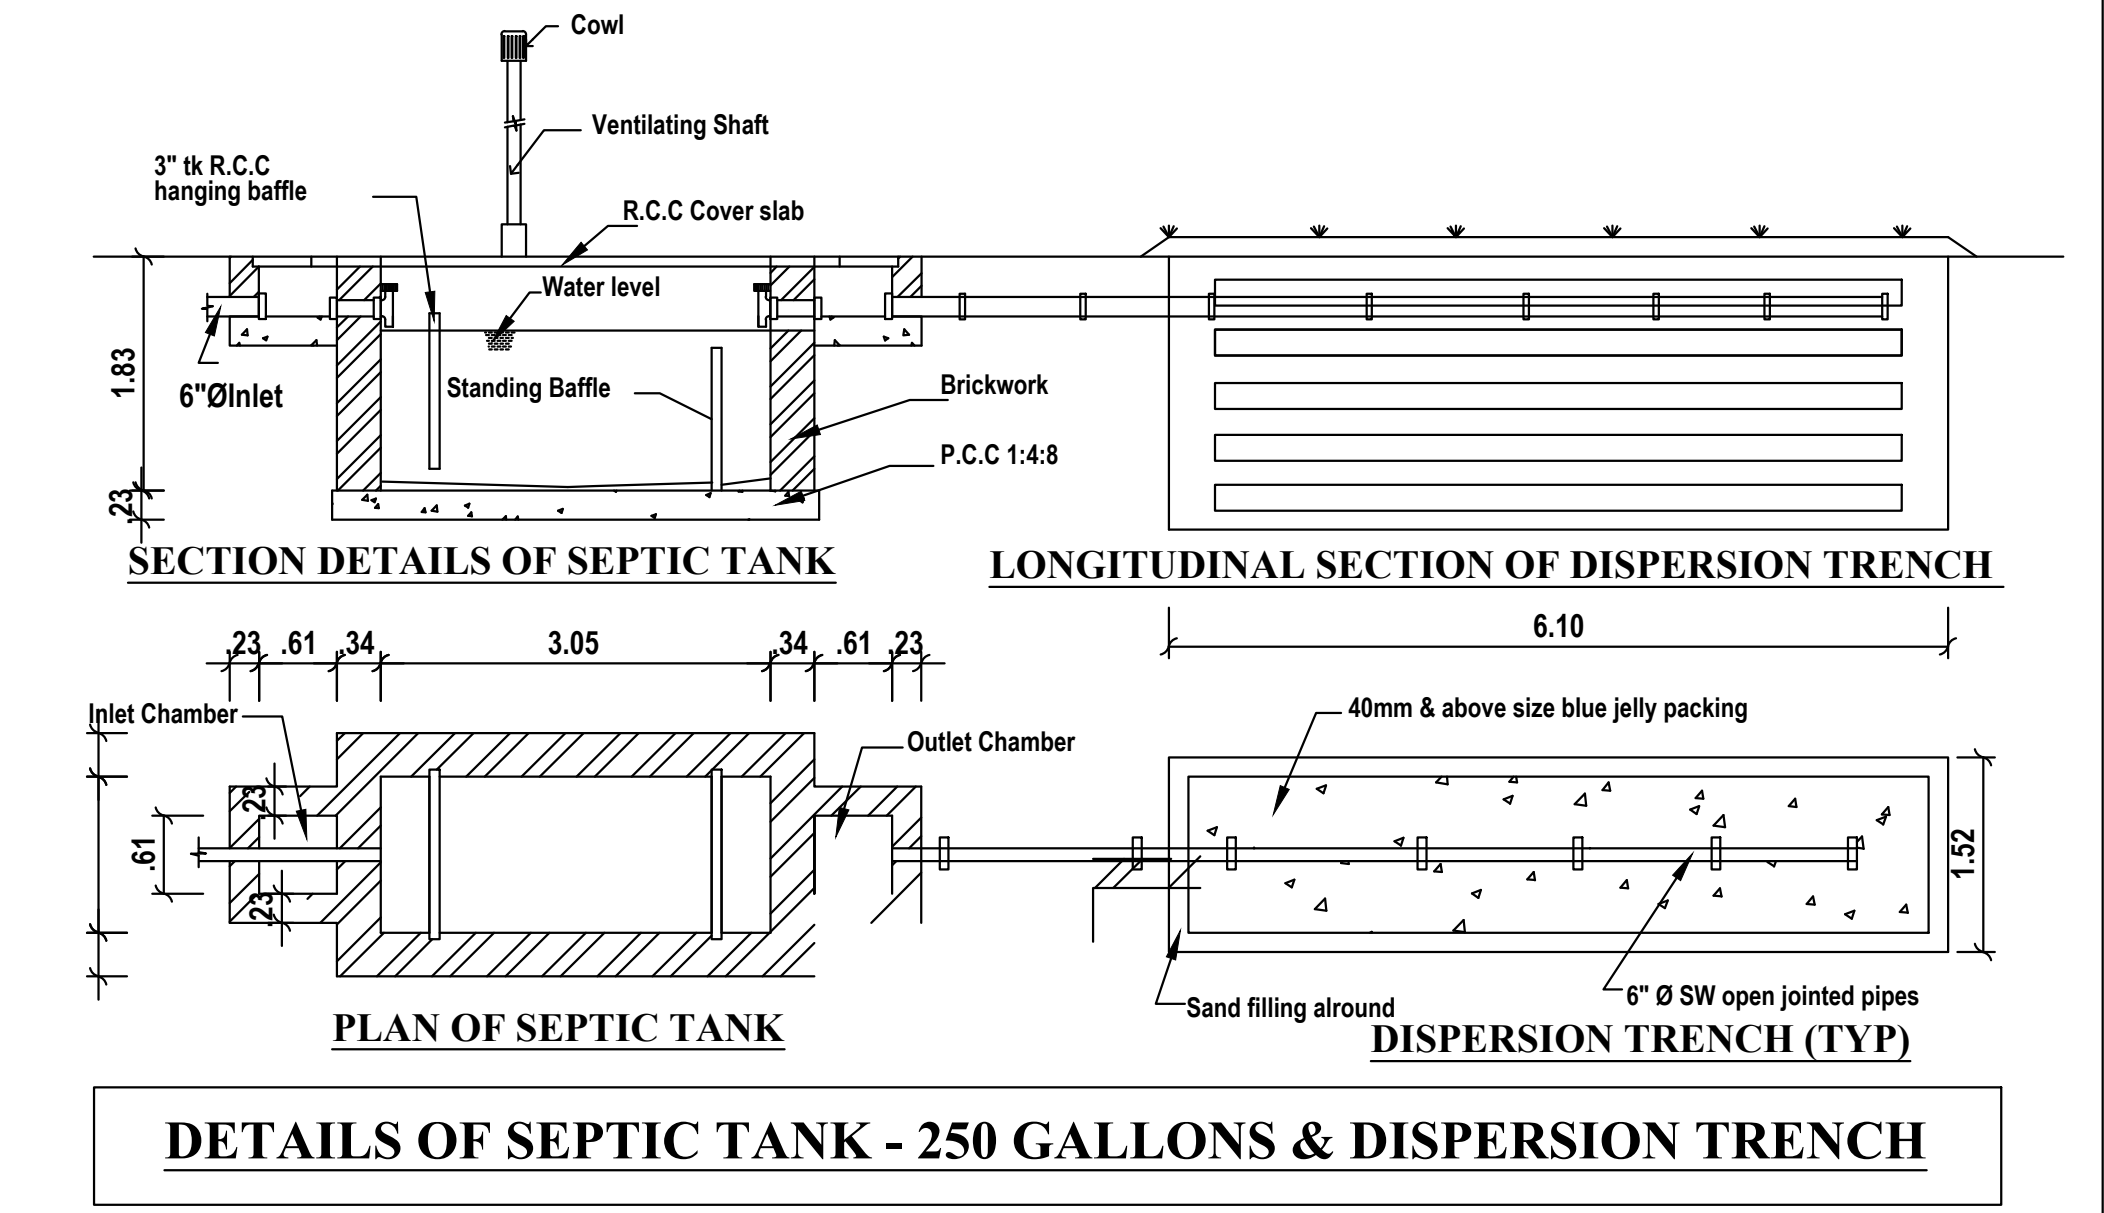
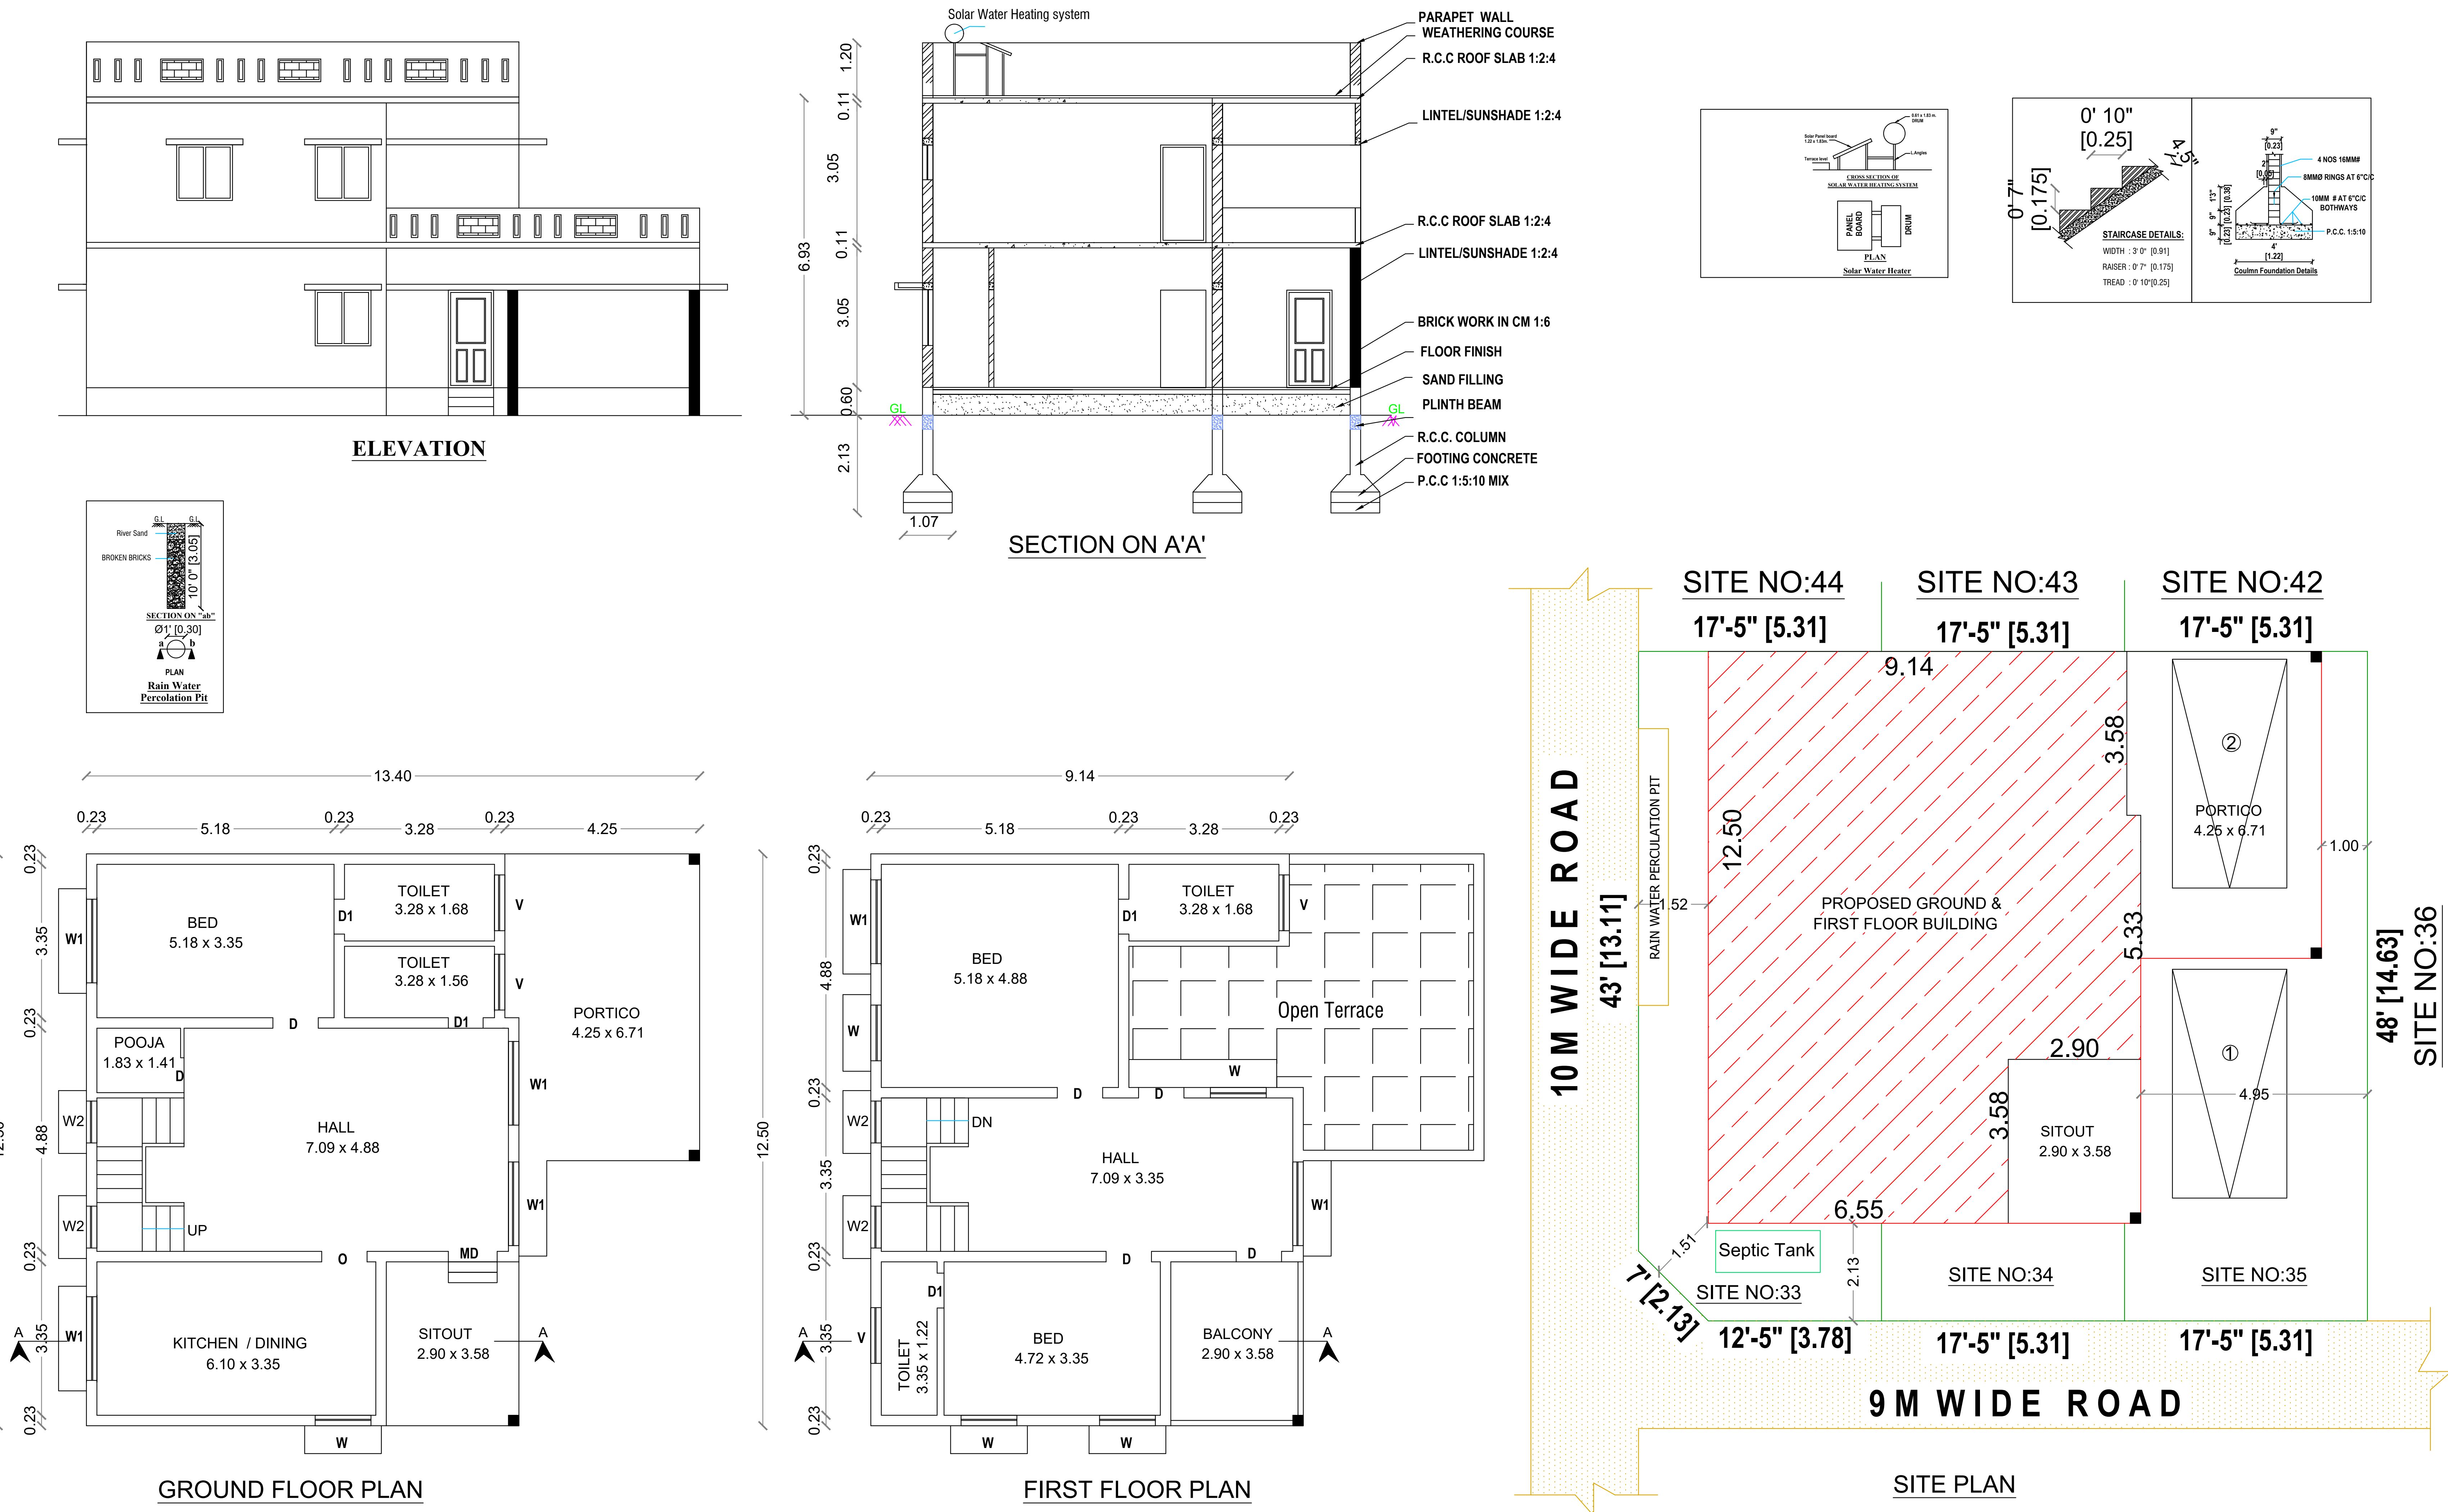
 
 


PLAN SHOWING THE CONSTRUCTION OF PROPOSED GROUND & FIRST FLOOR R.C.C. ROOFED RESIDENTIAL BUILDING AT S.F.NO:147/4, SITE NO:33,34 & 35, "ROYAL MEADOWS",KANNAMPALAYAM VILLAGE AND TOWN PANCHAYAT, SULUR TALUK,COIMBATORE DISTRICT. L.P/C.L.P.A. NO:115/2023.

 

AREA DETAILS		IN SFT	IN SQ. M.	JOINERY DETAILS				Plan, Section & Elevation		Site Plan				OWNER / DEVELOPER	 Er.G.Infant Kishore M.E.(Struc.),L.B.S., GURU Builders & Property Developers Kannampalayam, Sulur (Via), Coimbatore- 641 402. Cell: 81481 40527 / 86674 49972
AREA OF THE SITE		2507.50	232.95	Sym.	DESCRIPTION	IN FEET	IN METER	SCALE	1" : 8' 0"	1" : 8' 0"					
AREA OF THE PROPOSED GROUND FLOOR		1556.04	144.56	MD	MAIN DOOR	3' 6" X 7' 0"	1.07 X 2.13		SITE BOUNDRY						
AREA OF THE PROPOSED FIRST FLOOR		1137.86	105.71	D/O	DOOR / OPEN	3' 3" X 7' 0"	1.00 X 2.13		PROPOSED BUILDING						
AREA OF THE OPEN SPACE		951.46	88.39	D1	DOOR	2' 6" X 7' 0"	0.76 X 2.13		EXISTING ROAD						
				W	WINDOW	4' 0" X 4' 6"	1.22 X 1.37								
				W1	WINDOW	6' 0" X 4' 6"	1.83 X 1.37								
				W2	WINDOW	3' 3" X 4' 6"	0.99 X 1.37								
				V	VENTILATOR	4' 0" X 2' 6"	1.22 X 0.76								
				HORIZONTAL DISTANCE FROM HT.LINE IF ANY - NIL.											
				PERCOLATION PIT @ 10' c/c											
				ALL METREIC DIMENSION ARE IN "m"											