
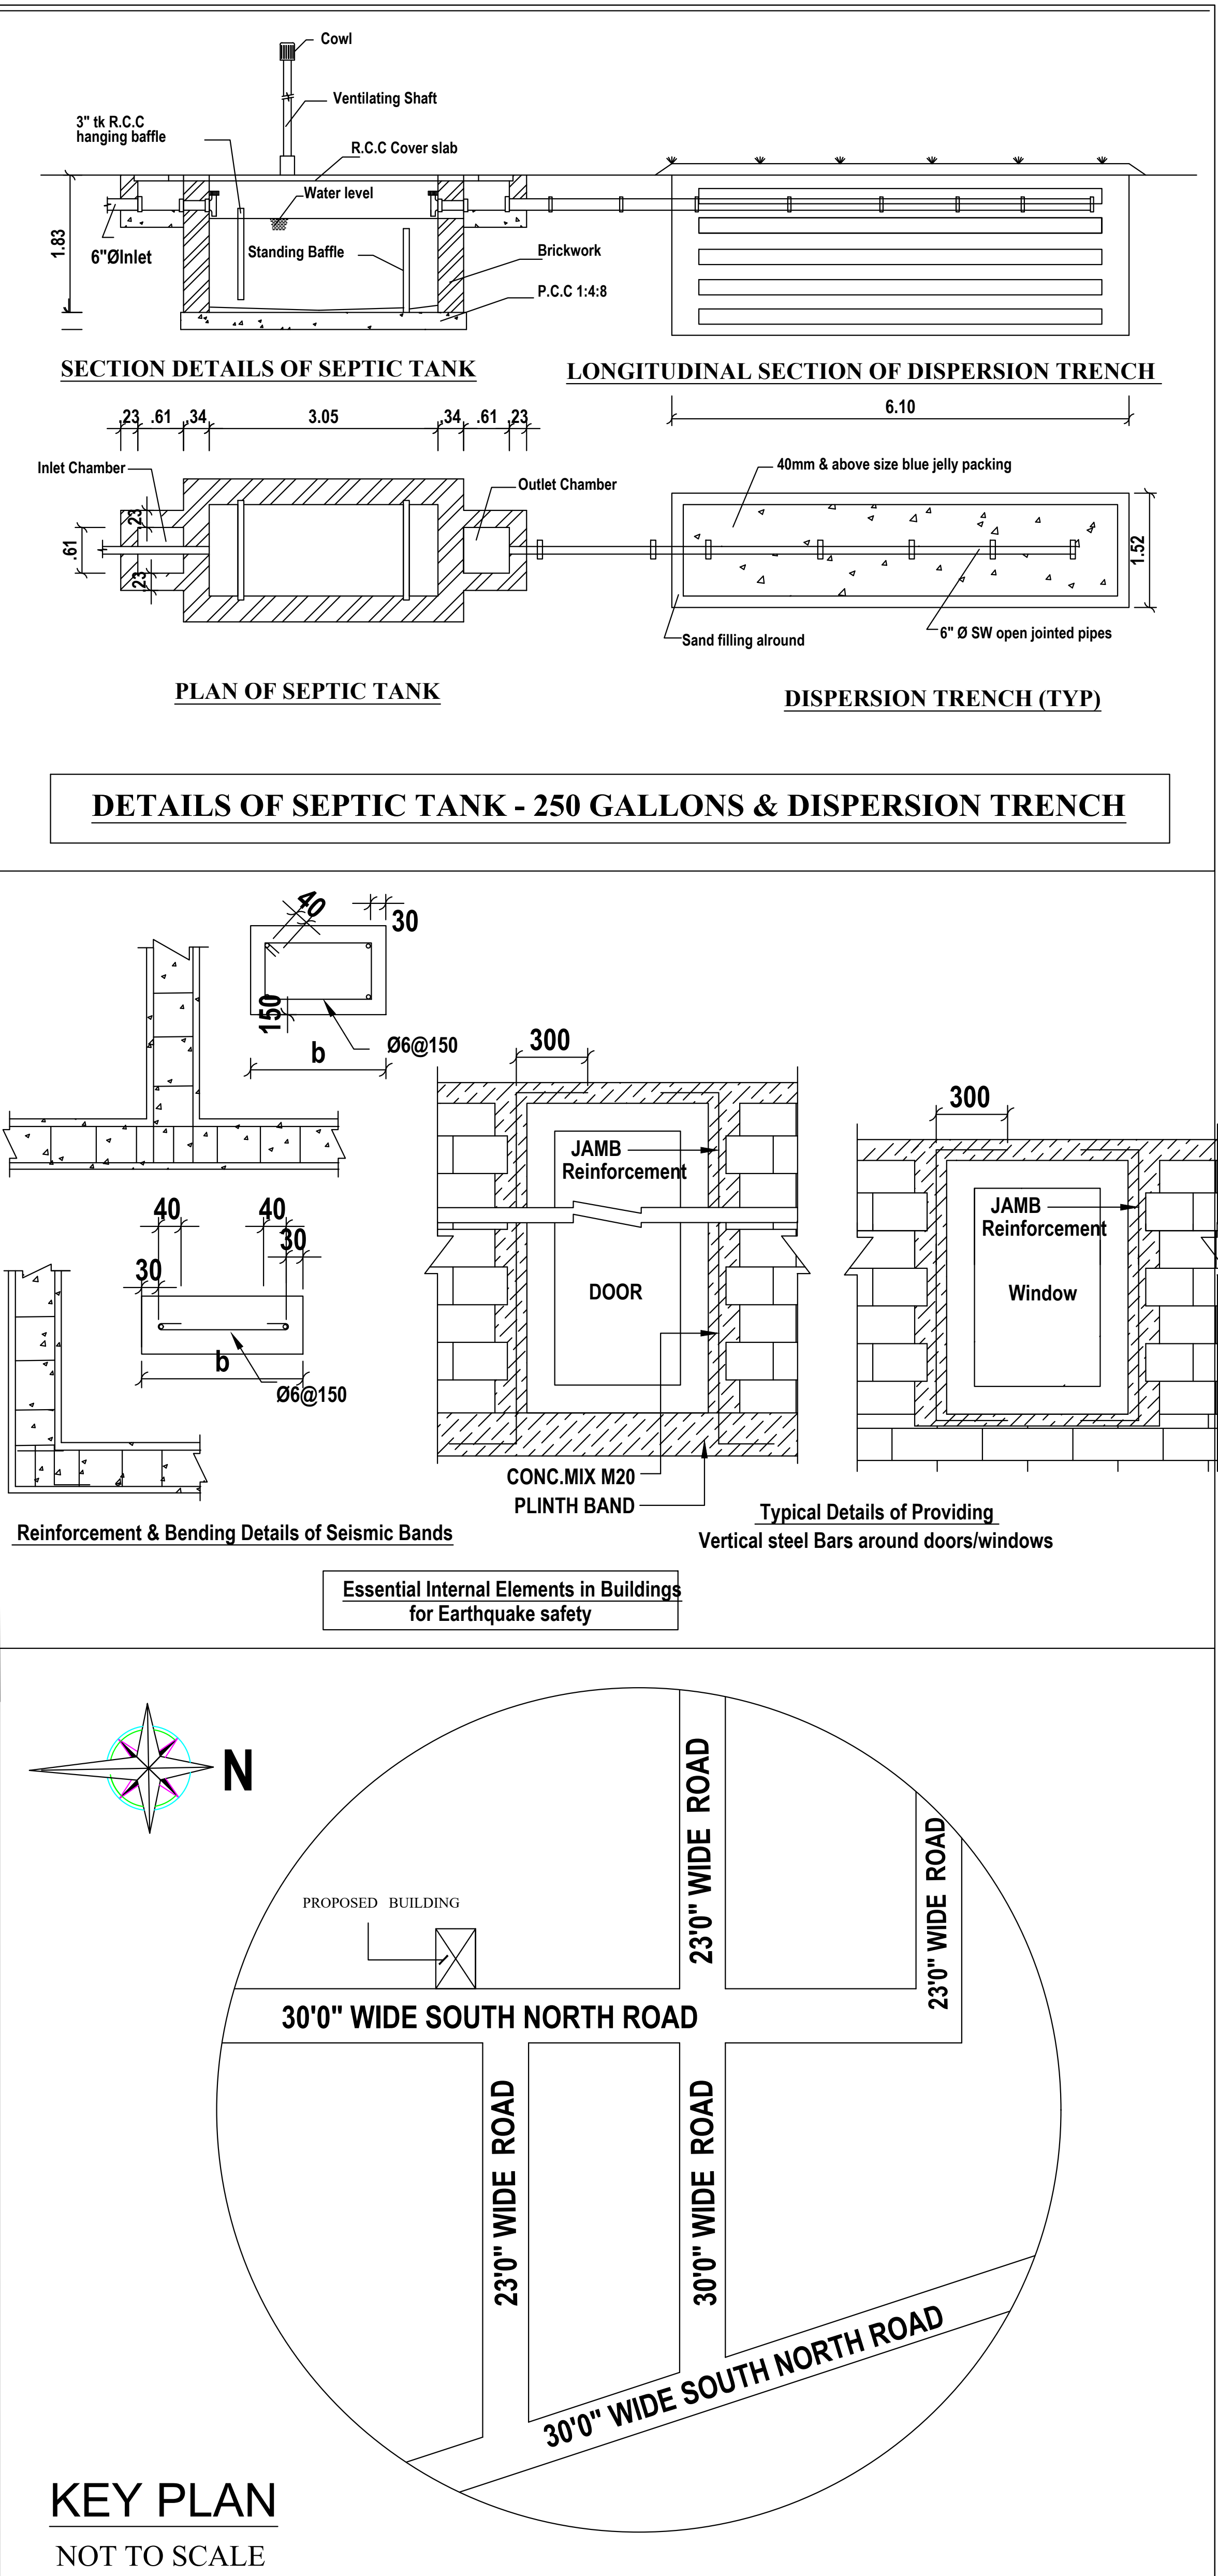


PLAN SHOWING THE PROPOSED GROUND FLOOR R.C.C.ROOF RESIDENTIAL BUILDING IN S.F.NO:365/4A1, SITE NO:21,SREE LAKSHMI GARDENS ,AT IRUGUR VILLAGE & TOWN PANCHAYAT, SULUR TALUK, COIMBATORE DISTRICT .D.D.T.P/C.L.PA NO : 130/2006.

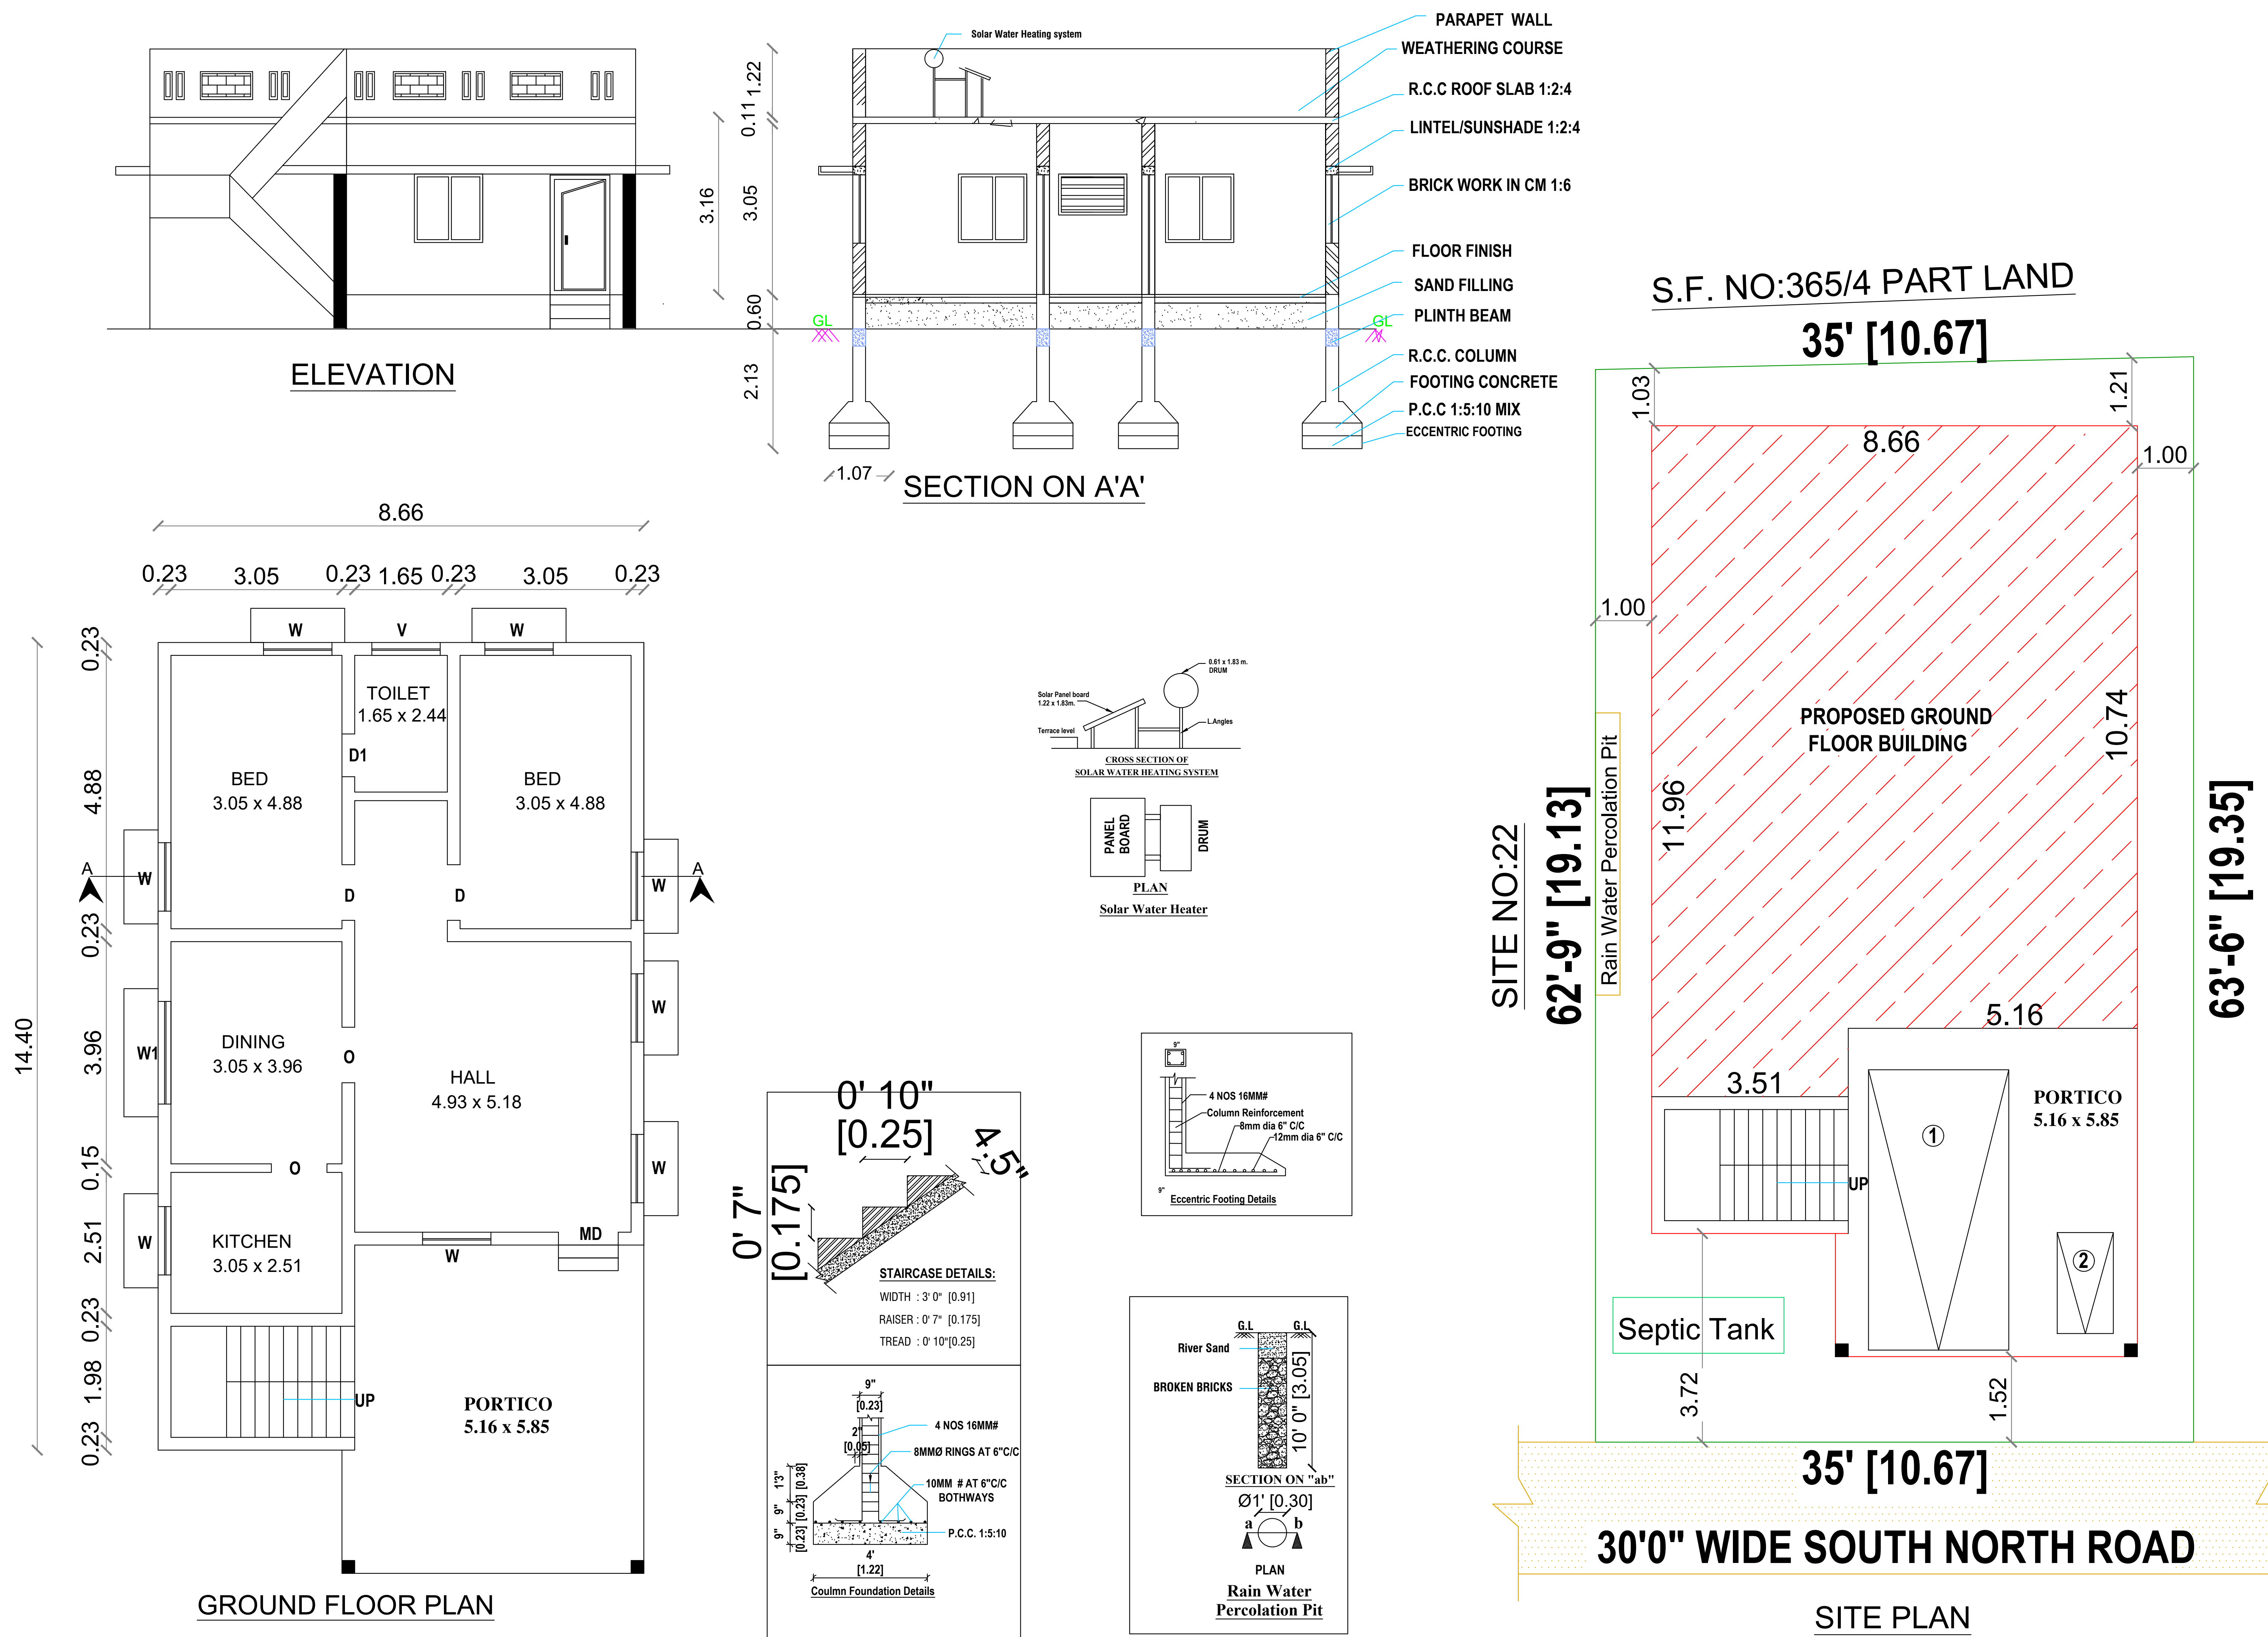

AREA DETAILS		IN SFT	IN SQ. M.	JOINERY DETAILS			
AREA OF THE SITE		2209.00	205.22	Sym.	DESCRIPTION	IN FEET	IN METER
AREA OF THE PROPOSED GROUND FLOOR		1470.03	136.57	MD	MAIN DOOR	3' 6" X 7' 0"	1.07 X 2.13
AREA OF THE OPEN SPACE		738.97	68.65	D/O	DOOR / OPEN	3' 3" X 7' 0"	1.00 X 2.13
				D1	DOOR	2' 6" X 7' 0"	0.76 X 2.13
				W	WINDOW	4' 0" X 4' 6"	1.22 X 1.37
				W1	WINDOW	6' 0" X 4' 6"	1.83 X 1.37
				V	VENTILATOR	4' 0" X 2' 6"	1.22 X 0.76
				HORIZONTAL DISTANCE FROM HT.LINE IF ANY - NIL.			
				PERCOLATION PIT @ 10' c/c			

Plan, Section & Elevation

Site Plan

SCALE 1" : 8' 0"

1" : 8' 0"

SITE BOUNDARY

PROPOSED BUILDING

EXISTING ROAD

OWNER / DEVELOPER

REGISTER ENGINEER

ER.K. SENTHIL, DCE.,LBS,
9/11-A, Ondipudur Road Irugur,
Cell: 98437 79999, 98421 22220.