
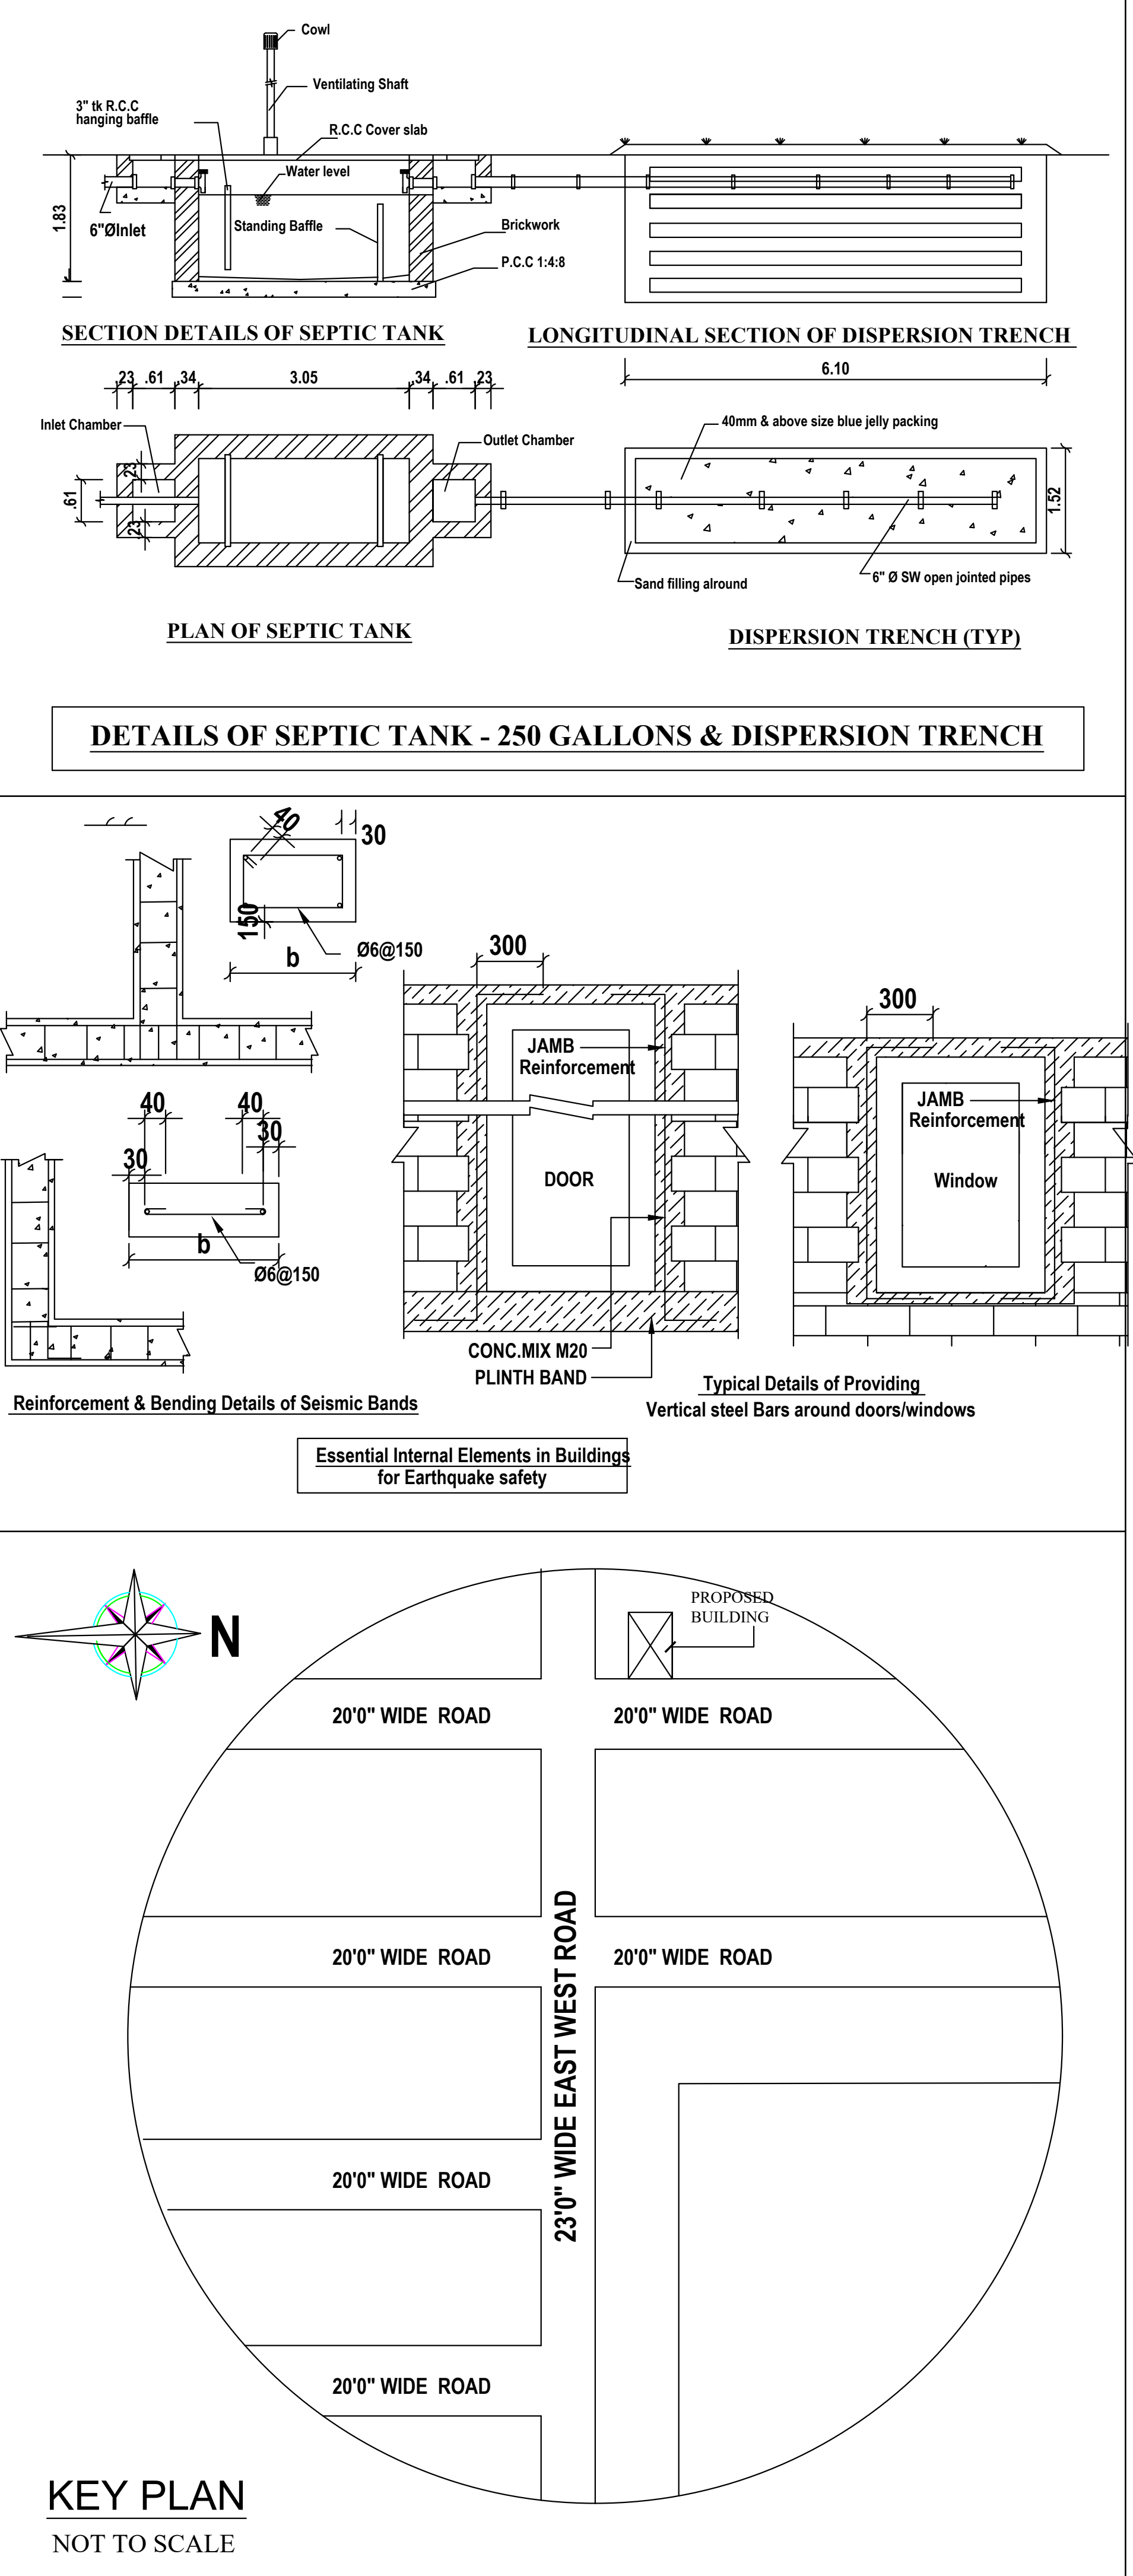
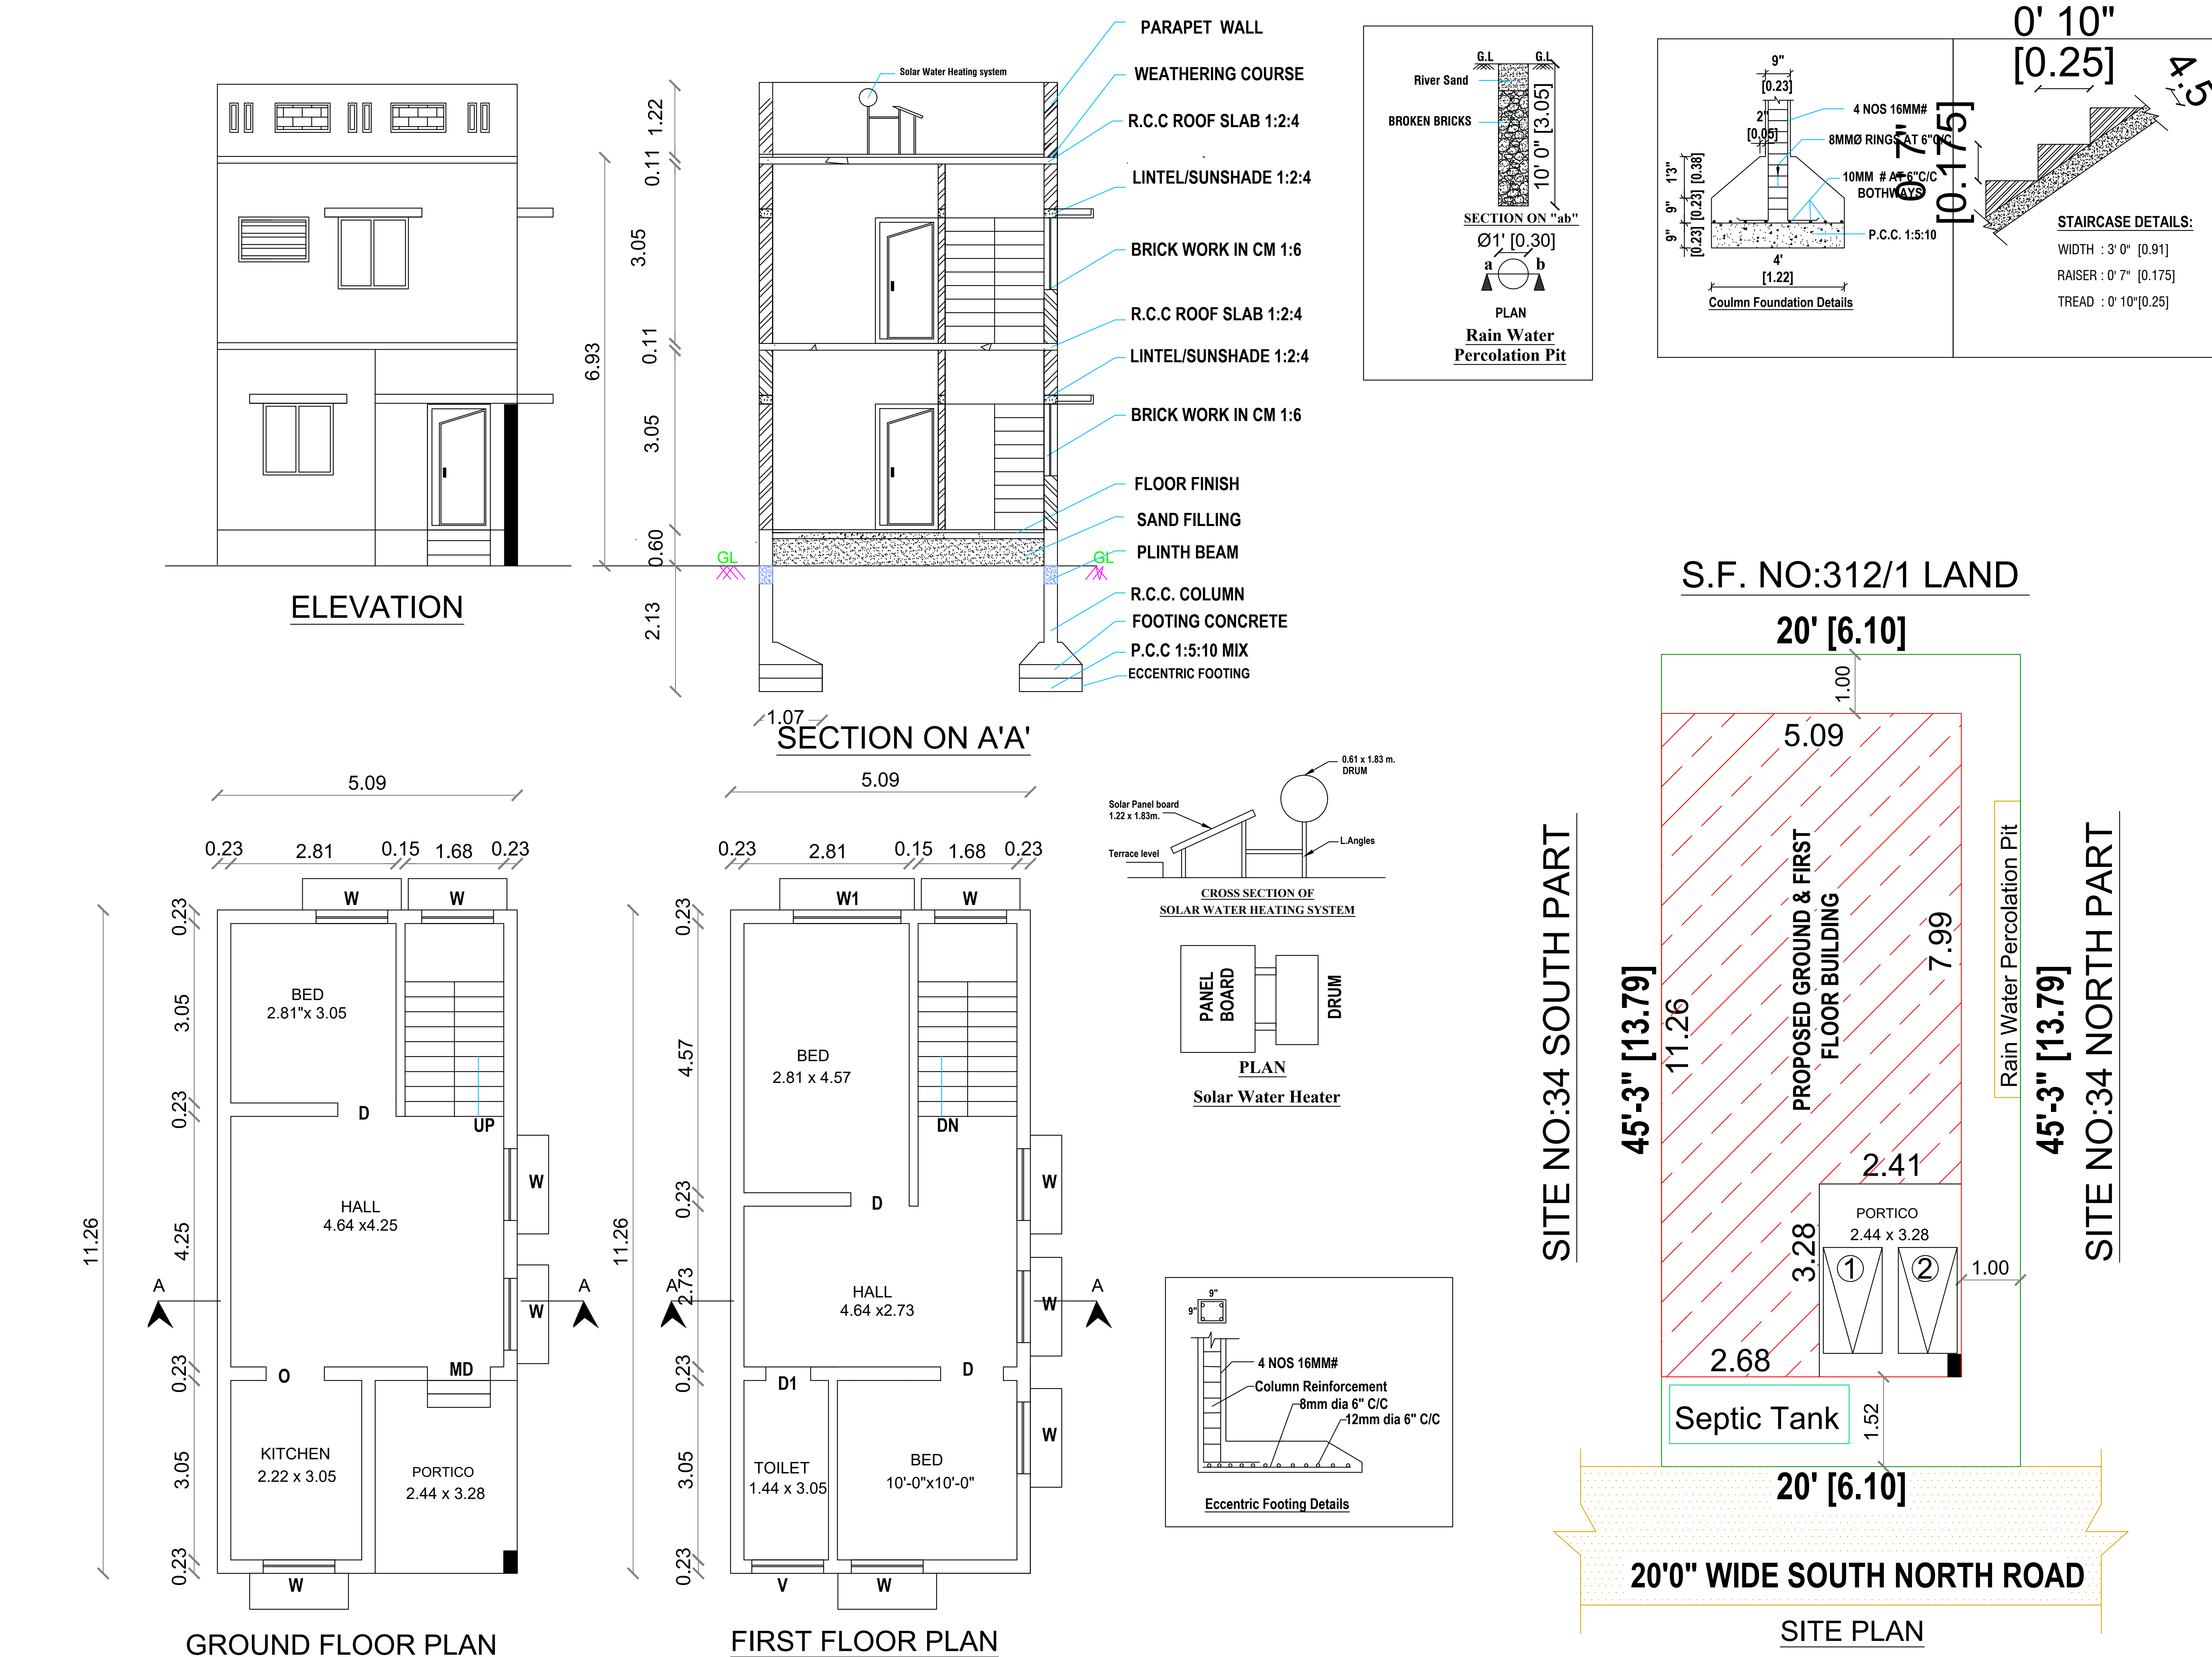
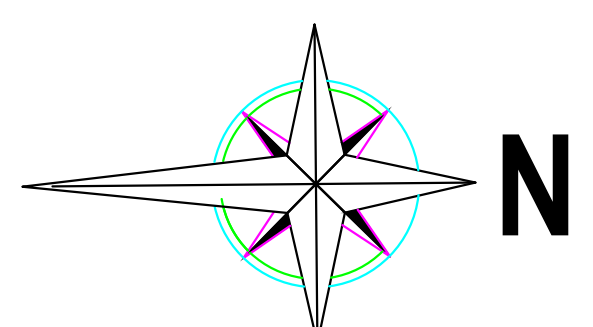
 


PLAN SHOWING THE PROPOSED GROUND & FIRST FLOOR R.C.C.ROOF RESIDENTIAL BUILDING IN S.F.NO:312/2A1A1A, SITE NO:34 CENTRE PART,THIRUMAGAL NAGAR ,AT IRUGUR VILLAGE & TOWN PANCHAYAT, SULUR TALUK, COIMBATORE DISTRICT .REGULARIZED APPROVAL NO : 1176/2023/A, DATED : 06.10.2023.

 

AREA DETAILS		IN SFT	IN SQ. M.	JOINERY DETAILS				Plan, Section & Elevation		Site Plan			
AREA OF THE SITE		905.00	84.07	Sym.	DESCRIPTION	IN FEET	IN METER	SCALE	1" : 8' 0"	1" : 8' 0"			
AREA OF THE PROPOSED GROUND FLOOR		617.53	57.37	MD	MAIN DOOR	3' 6" X 7' 0"	1.07 X 2.13		SITE BOUNDARY				
AREA OF THE PROPOSED FIRST FLOOR		617.53	57.37	D/O	DOOR / OPEN	3' 3" X 7' 0"	1.00 X 2.13		PROPOSED BUILDING				
AREA OF THE OPEN SPACE		287.47	26.70	D1	DOOR	2' 6" X 7' 0"	0.76 X 2.13		EXISTING ROAD				
				W	WINDOW	4' 0" X 4' 6"	1.22 X 1.37						
				W1	WINDOW	6' 0" X 4' 6"	1.83 X 1.37						
				V	VENTILATOR	4' 0" X 2' 6"	1.22 X 0.76						
				HORIZONTAL DISTANCE FROM HT.LINE IF ANY - NIL.									
				PERCOLATION PIT @ 10' c/c									
								OWNER / DEVELOPER				REGISTER ENGINEER	