



Plan Showing the Proposed Construction of R.C.C.Roof Ground Floor Residential and First Floor Residential Building in S.F.No: 729/2 Natham ,Door No: 5/12C (After Demolishing the Exi.Building), Perumal Kovil Street at Kottur Town Panchayat, Anaimalai Taluk,Coimbatore District.




FRONT ELEVATION

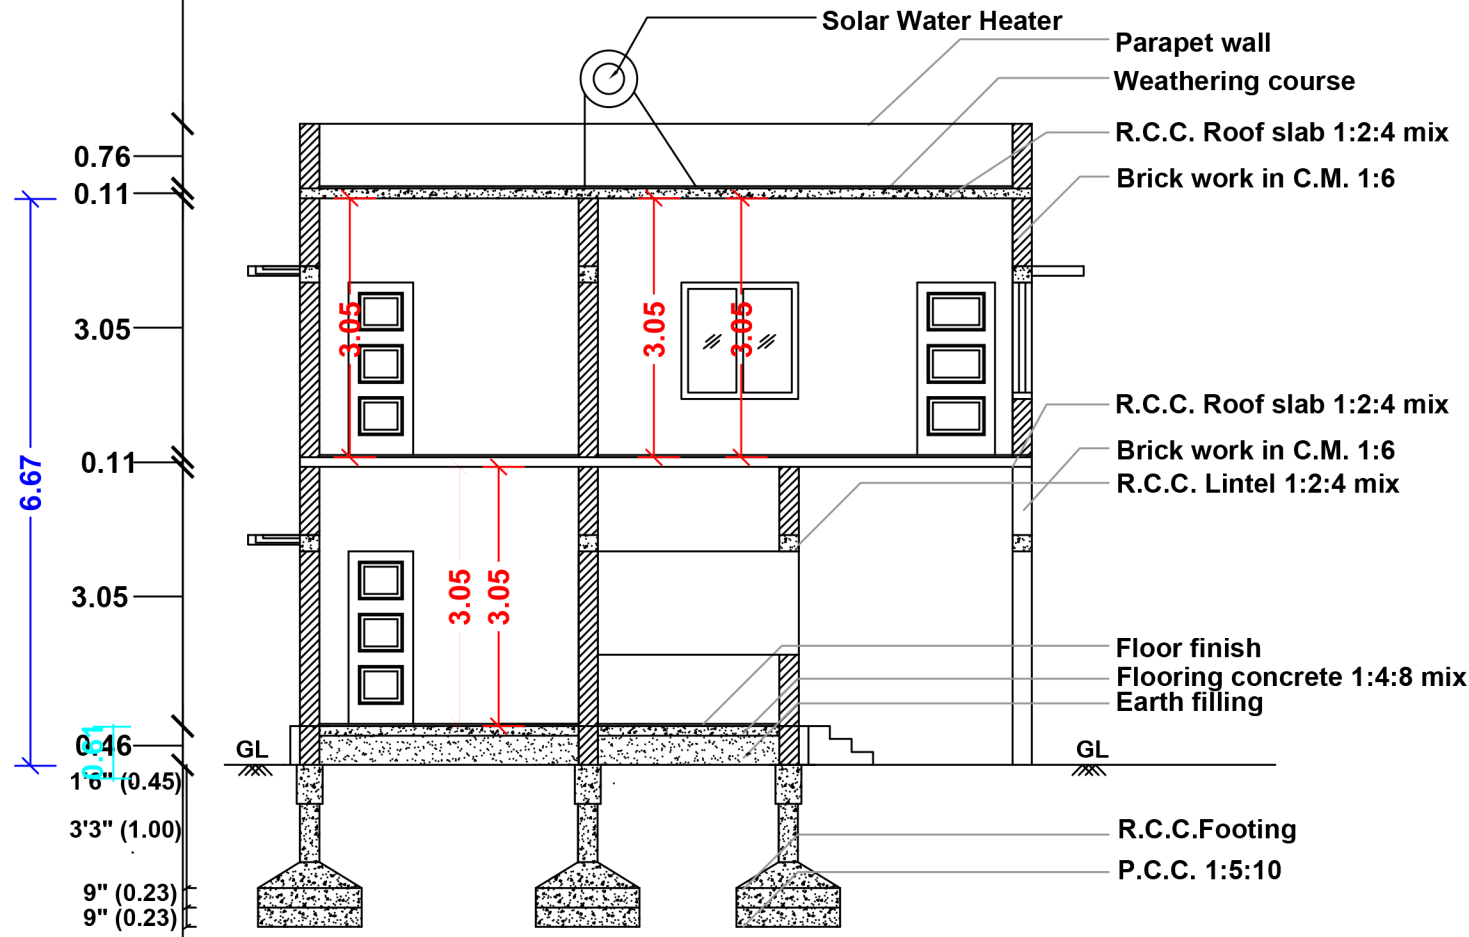


CROSS SECTION ON A-A'

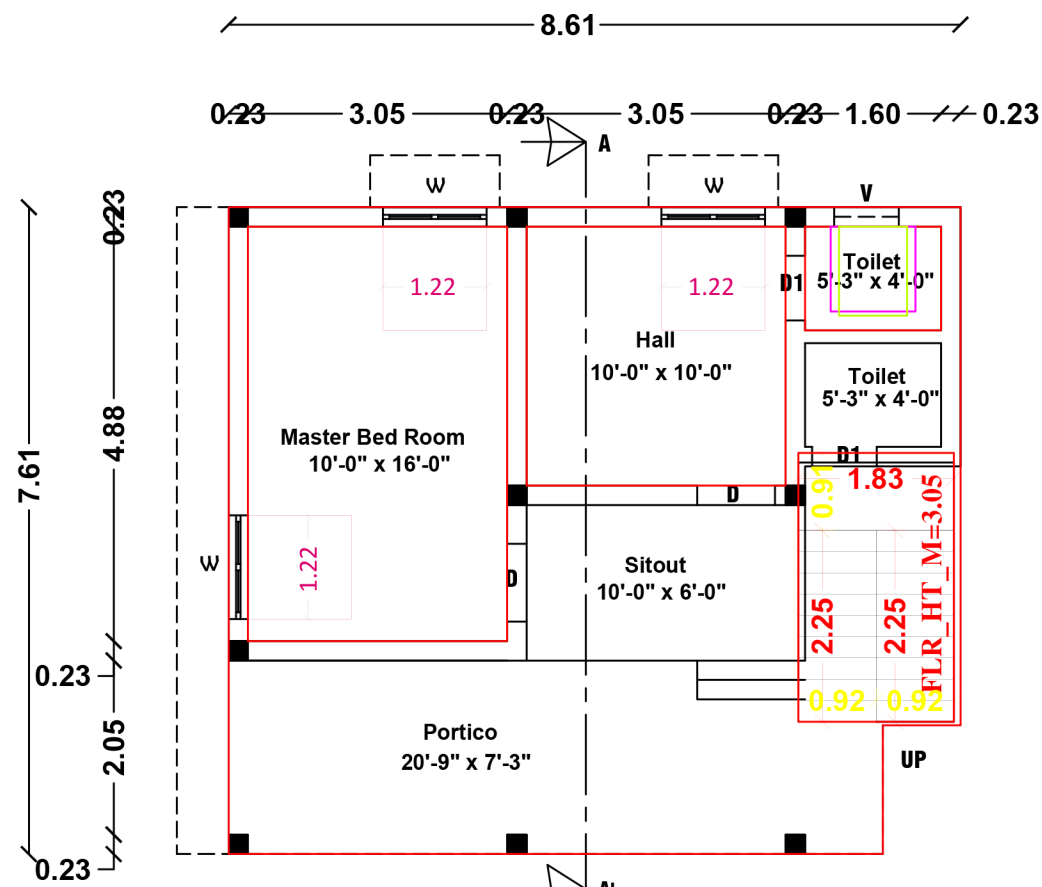



PRO.GROUND FLOOR PLAN

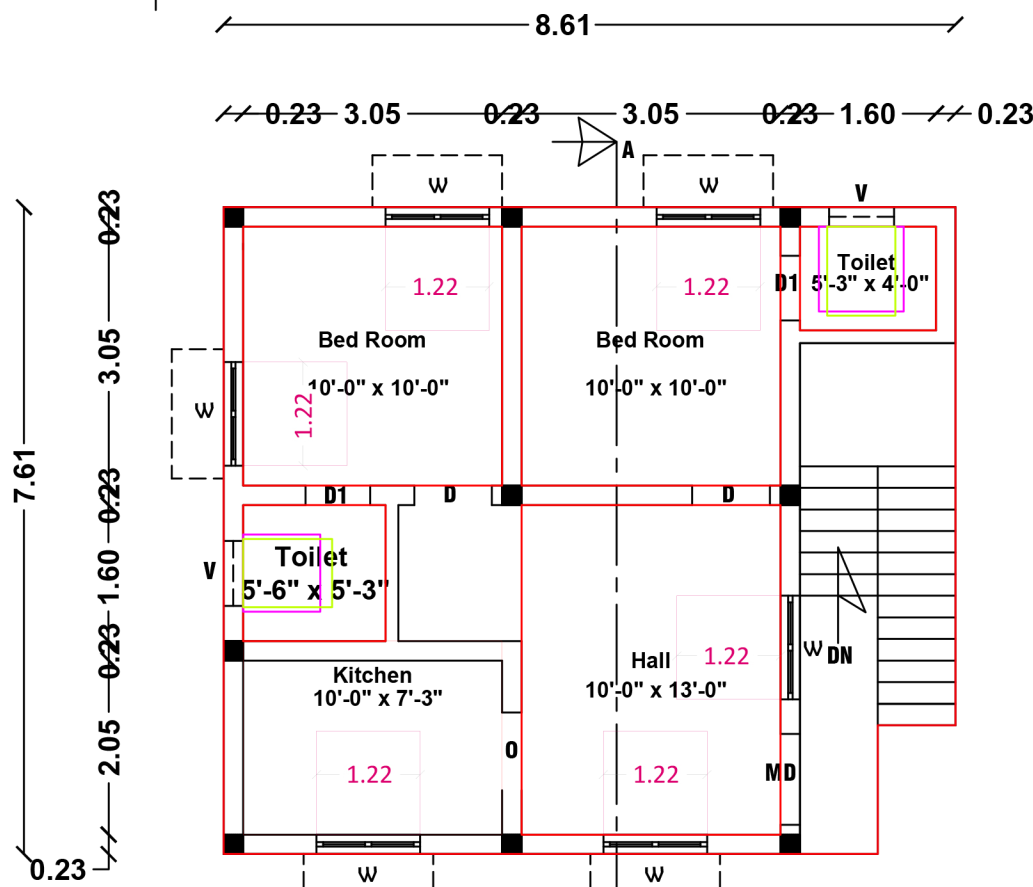

PRO.FIRST FLOOR PLAN

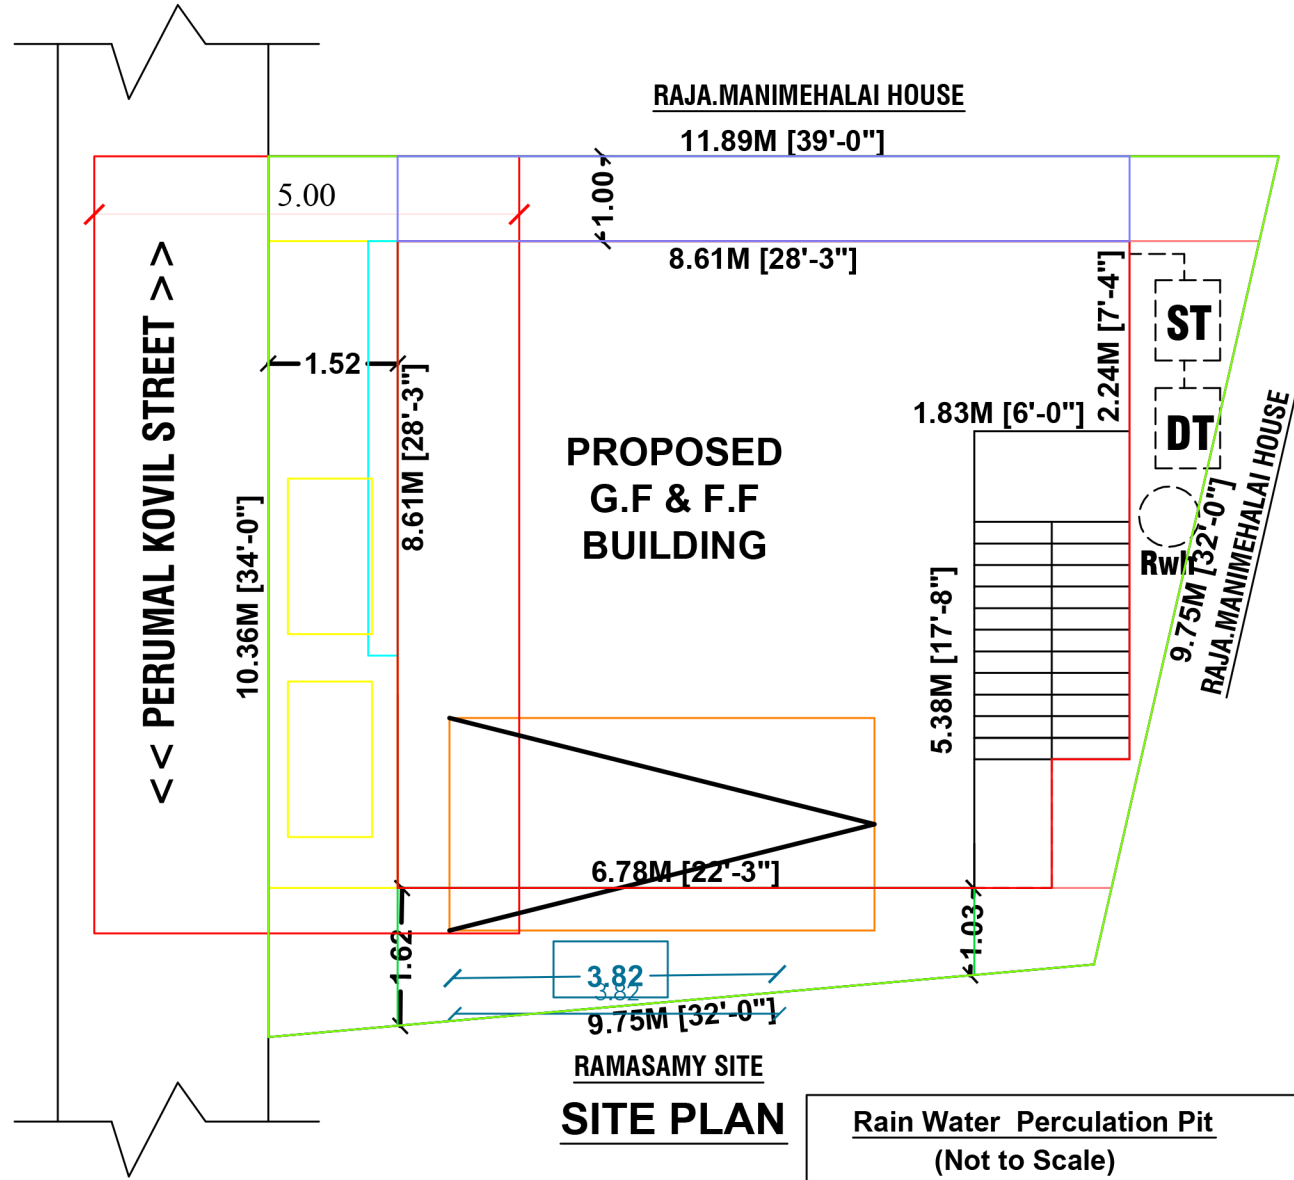


SITE PLAN

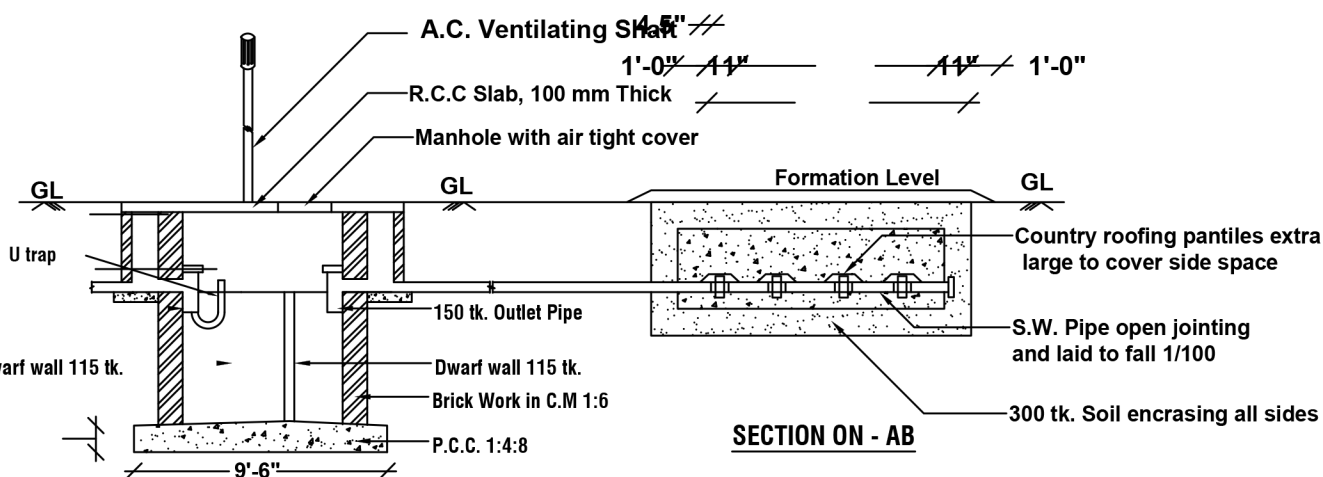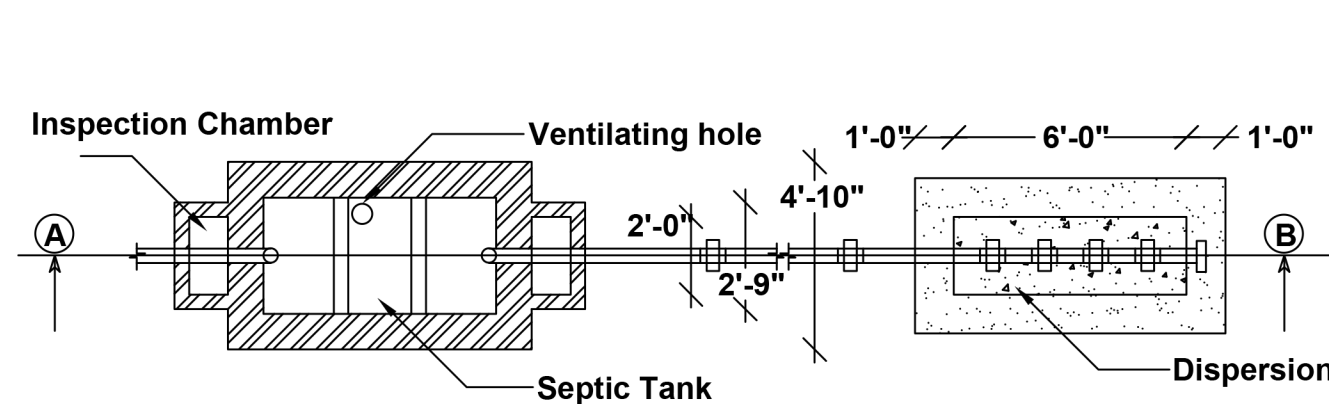

SECTION ON - AB

Rain Water Perculation Pit (Not to Scale)

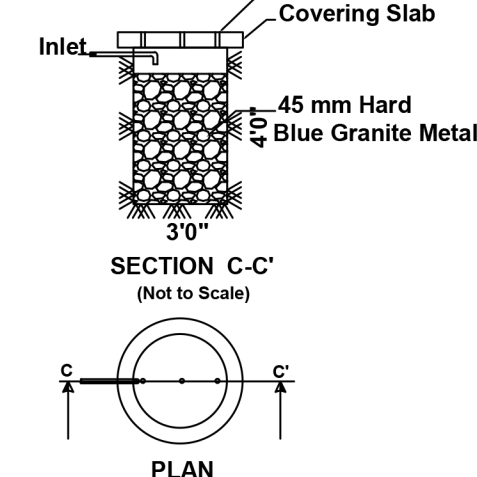

PLAN

Scale		
Plan : 1: 100		
Site Plan : 1:100		

Area details	Sq.ft.	Sq.m.
Area of the Site	1171.00	108.78
Area of the Pro.G.F.Resi. Building	690.00	64.15
Area of the Pro.F.F.Resi. Building	690.00	64.15
Area of the Open Space	481.00	44.70

Schedule of Joineries			
MD	Main Door	3'-0" x 7'-0"	(0.91 x 2.13)
D	Door	3'-0" x 7'-0"	(0.91 x 2.13)
D1	Door	2'-6" x 7'-0"	(0.76 x 2.13)
W	Window	4'-0" x 4'-0"	(1.22 x 1.22)
V	Ventilator	2'-6" x 2'-0"	(0.76 x 0.60)

Site boundary	
Pro.G.F & F.F.Building	
Road	
Rain Water Pit (RWH)	

Mr.Johnson S/O Palraj.

M.P. Ramasamy.

Applicant.

Er. V. RAMASAMY, D.C.E.,
Licensed Building Surveyor & Consulting Civil Engineer
8/29, Sri Karpaga Vinayagar Nagar,
Malayandipattannm (Po), Anaimalai - 642 114
Cell : 99945 51496

L.B.S/Engineer