


PLAN SHOWING THE PROPOSED GROUND & FIRST FLOOR R.C.C.ROOF RESIDENTIAL BUILDING IN S.F.NO:308/1A2A1A8, SITE NO:12,EMERALD AVENUE ,AT IRUGUR VILLAGE & TOWN PANCHAYAT, SULUR TALUK, COIMBATORE DISTRICT L.P/R (CPN) NO : 290/2022.

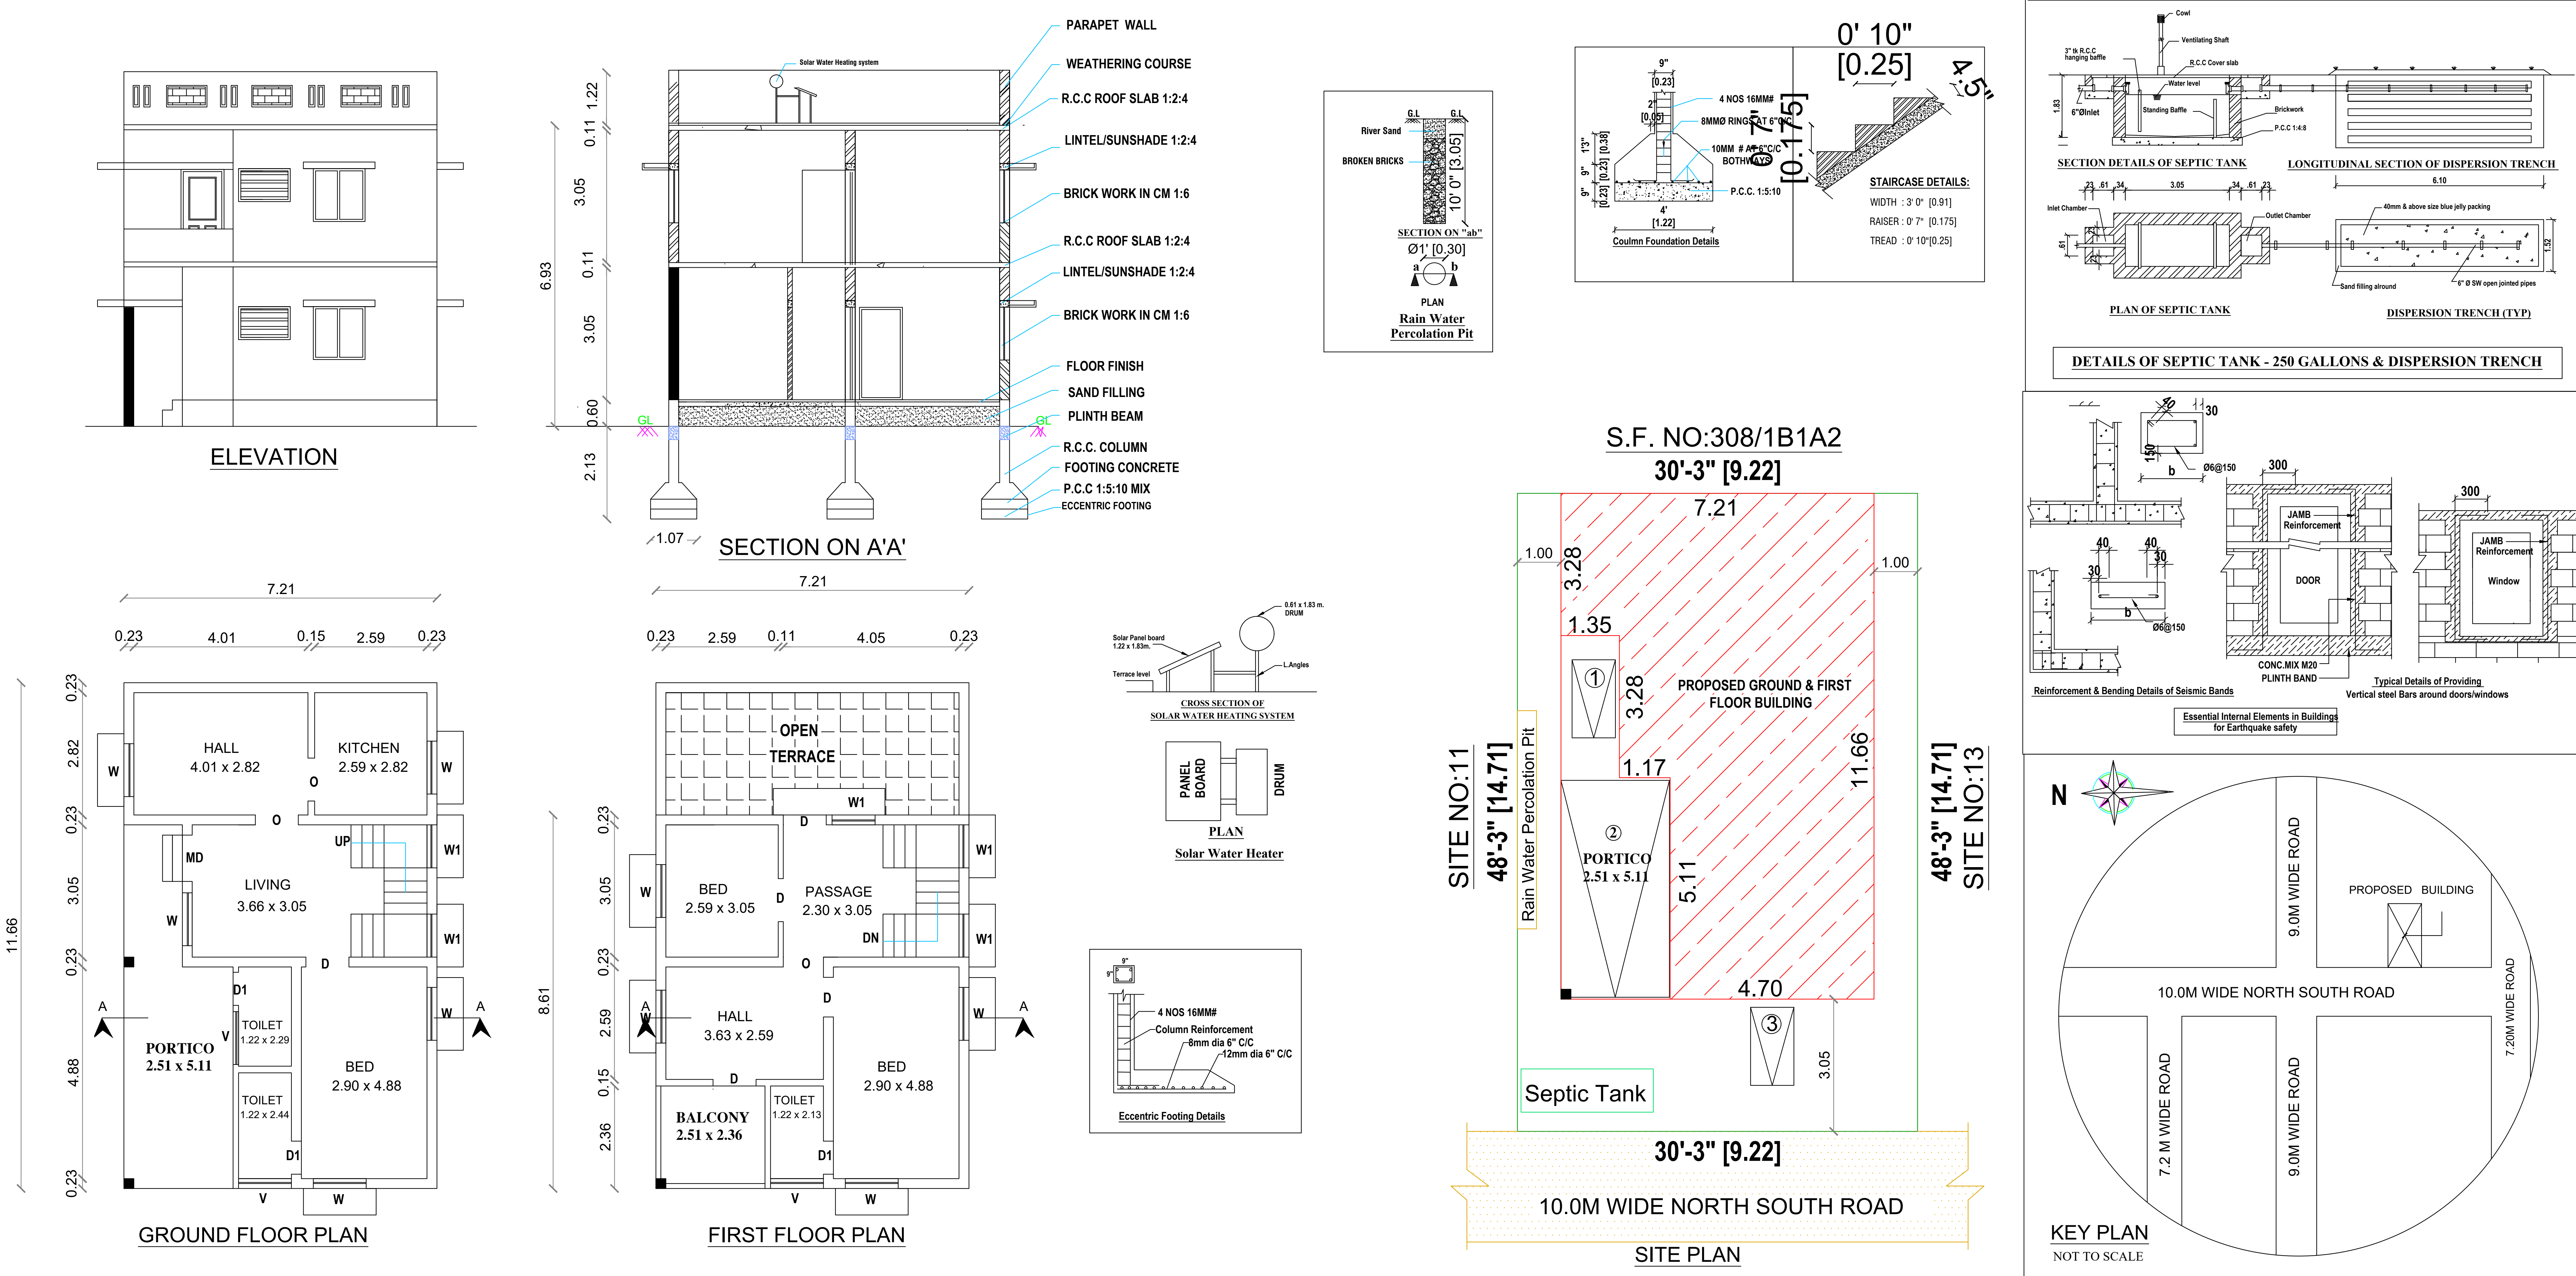

| AREA DETAILS                      | IN SFT  | IN SQ. M. | JOINERY DETAILS                                |             |               |             |
|-----------------------------------|---------|-----------|------------------------------------------------|-------------|---------------|-------------|
| AREA OF THE SITE                  | 1460.00 | 135.64    | Sym.                                           | DESCRIPTION | IN FEET       | IN METER    |
| AREA OF THE PROPOSED GROUND FLOOR | 905.25  | 84.10     | MD                                             | MAIN DOOR   | 3' 6" X 7' 0" | 1.07 X 2.13 |
| AREA OF THE PROPOSED FIRST FLOOR  | 668.55  | 62.11     | D/O                                            | DOOR / OPEN | 3' 3" X 7' 0" | 1.00 X 2.13 |
| AREA OF THE OPEN SPACE            | 554.75  | 51.53     | D1                                             | DOOR        | 2' 6" X 7' 0" | 0.76 X 2.13 |
|                                   |         |           | W                                              | WINDOW      | 4' 0" X 4' 6" | 1.22 X 1.37 |
|                                   |         |           | W1                                             | WINDOW      | 6' 0" X 4' 6" | 1.83 X 1.37 |
|                                   |         |           | V                                              | VENTILATOR  | 4' 0" X 2' 6" | 1.22 X 0.76 |
|                                   |         |           | HORIZONTAL DISTANCE FROM HT.LINE IF ANY - NIL. |             |               |             |
|                                   |         |           | PERCOLATION PIT @ 10' c/c                      |             |               |             |

Plan, Section & Elevation

Site Plan

SCALE 1" : 8' 0"

1" : 8' 0"

SITE BOUNDARY

PROPOSED BUILDING

EXISTING ROAD

N

R. Snehalingam

OWNER / DEVELOPER

ER.K. SENTHIL, DCE.,LBS,

9/11-A, Ondipudur Road Irugur,

Cell: 98437 79999, 98421 22220.

REGISTER ENGINEER