


PLAN SHOWING THE PROPOSED CONSTRUCTION OF RCC ROOF RESIDENTIAL BUILDING GROUND FLOOR AND FIRST FLOOR, AT S.F.NO:460/1,A PART PROPERTY No.4 VEERAPANDI TOWN PANCHAYAT, COIMBATORE NORTH TALUK & COIMBATORE DISTRICT.

UNAPPROVED REGULARISATION NO:NA.KA.NO:557/2023 DT.31.10.2023

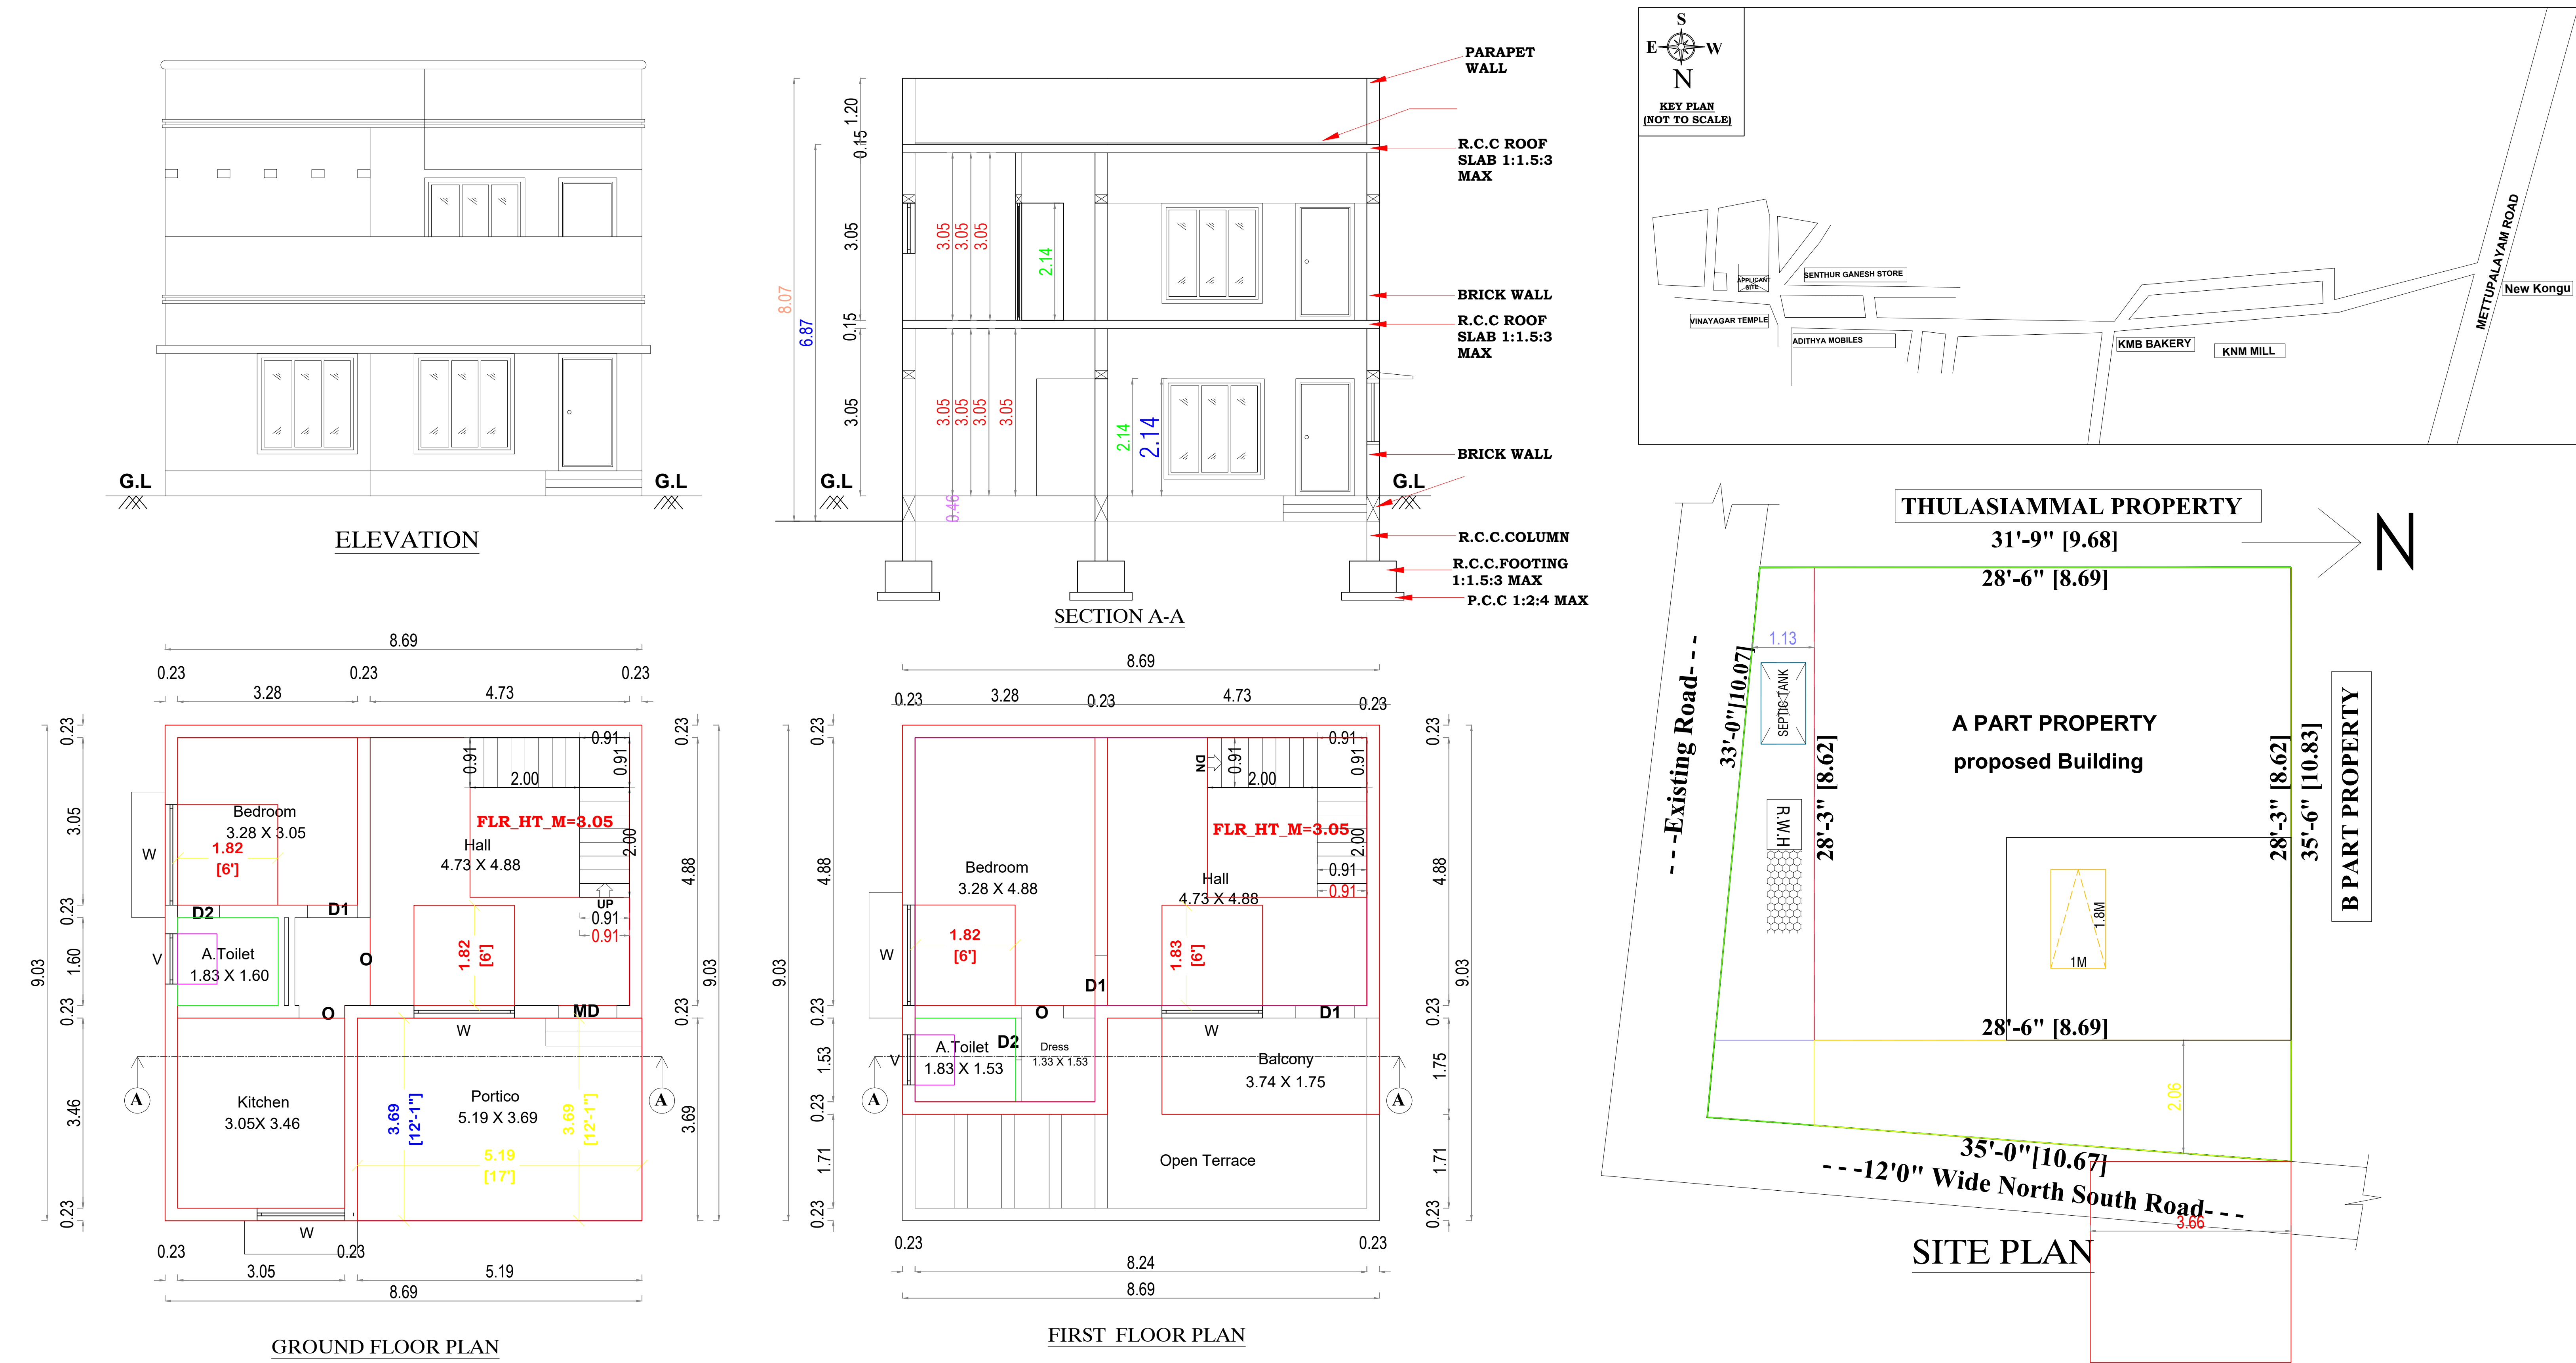


AREA OF THE DOCUMENT		106.187 SQ.M (OR) 1143.00 SQ.FT		
SL NO	DESCRIPTION	NON-FSI AREA IN SQ.M	FSI AREA IN SQ.M	TOTAL BUILD UP AREA IN SQ.M
1.	GROUND FLOOR	19.16	59.33	78.49
2.	FIRST FLOOR		59.90	59.90
TOTAL AREA		19.16	119.23	138.39

SCALE		COLOUR INDEX:	
1:100 (All Measurement are in Meter)		SITE BOUNDARY	
		PROPOSED BUILDING	
		FSI CALCULATION	
		FSI	$= \frac{119.23}{106.187}$
			$= 1.30$

		JOINERIES	METRE
1	MD	MAIN DOOR	1.07 x 2.13
2	D	DOOR	0.91 x 2.13
3	D1	DOOR	0.76 x 2.13
4	O	OPEN	1.22 x 2.13
5	W	WINDOW	1.22 x 1.22
6	V	VENTILATOR	0.91 x 0.76

APPLICANT

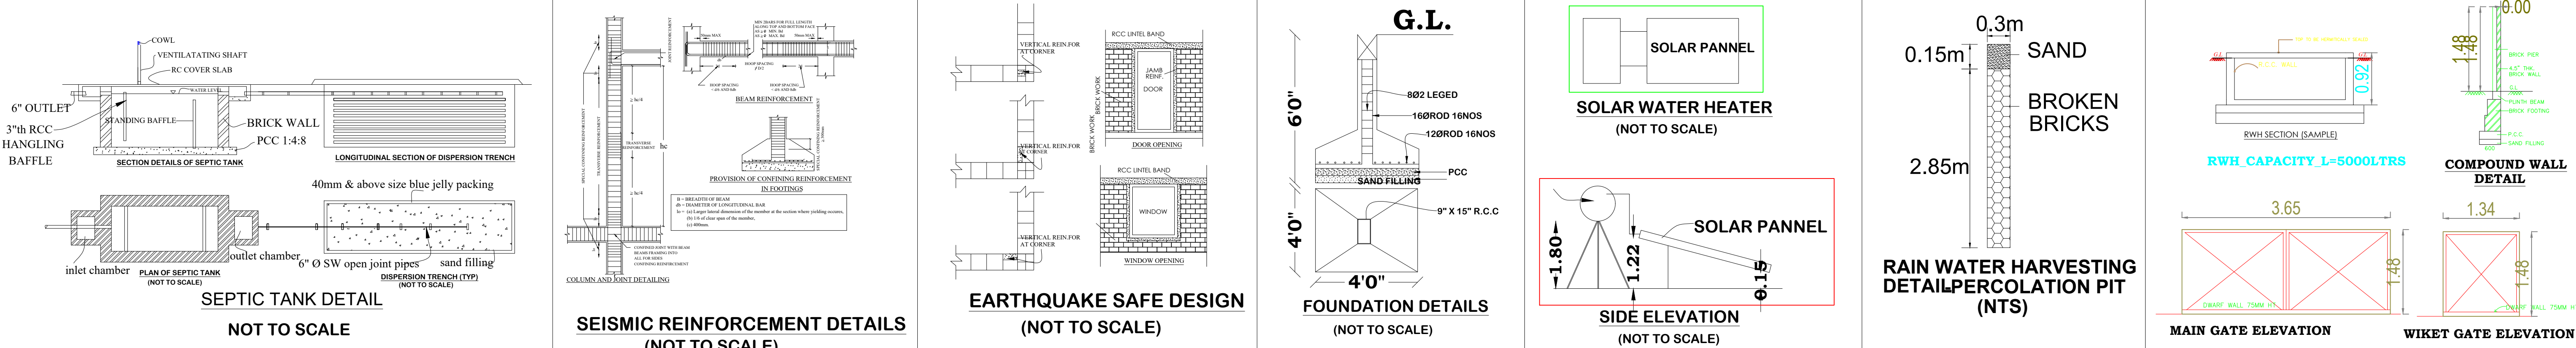

REGISTERED ENGINEER SHEET NO:01