


PLAN SHOWING THE PROPOSED ADDITIONAL CONSTRUCTION OF FIRST FLOOR RCC ROOF RESIDENTIAL BUILDING  
IN S.F NO. 143 / 2A, SITE NO:2 , AT DOOR NO:102 - CHELLAMUTHU NAGAR EXTENSION-1 (DTCP Approved Layout No: 1308/95)  
ZAMIN UTHUKULI TOWN PANCHAYAT, POLLACHI TALUK, COIMBATORE DISTRICT.

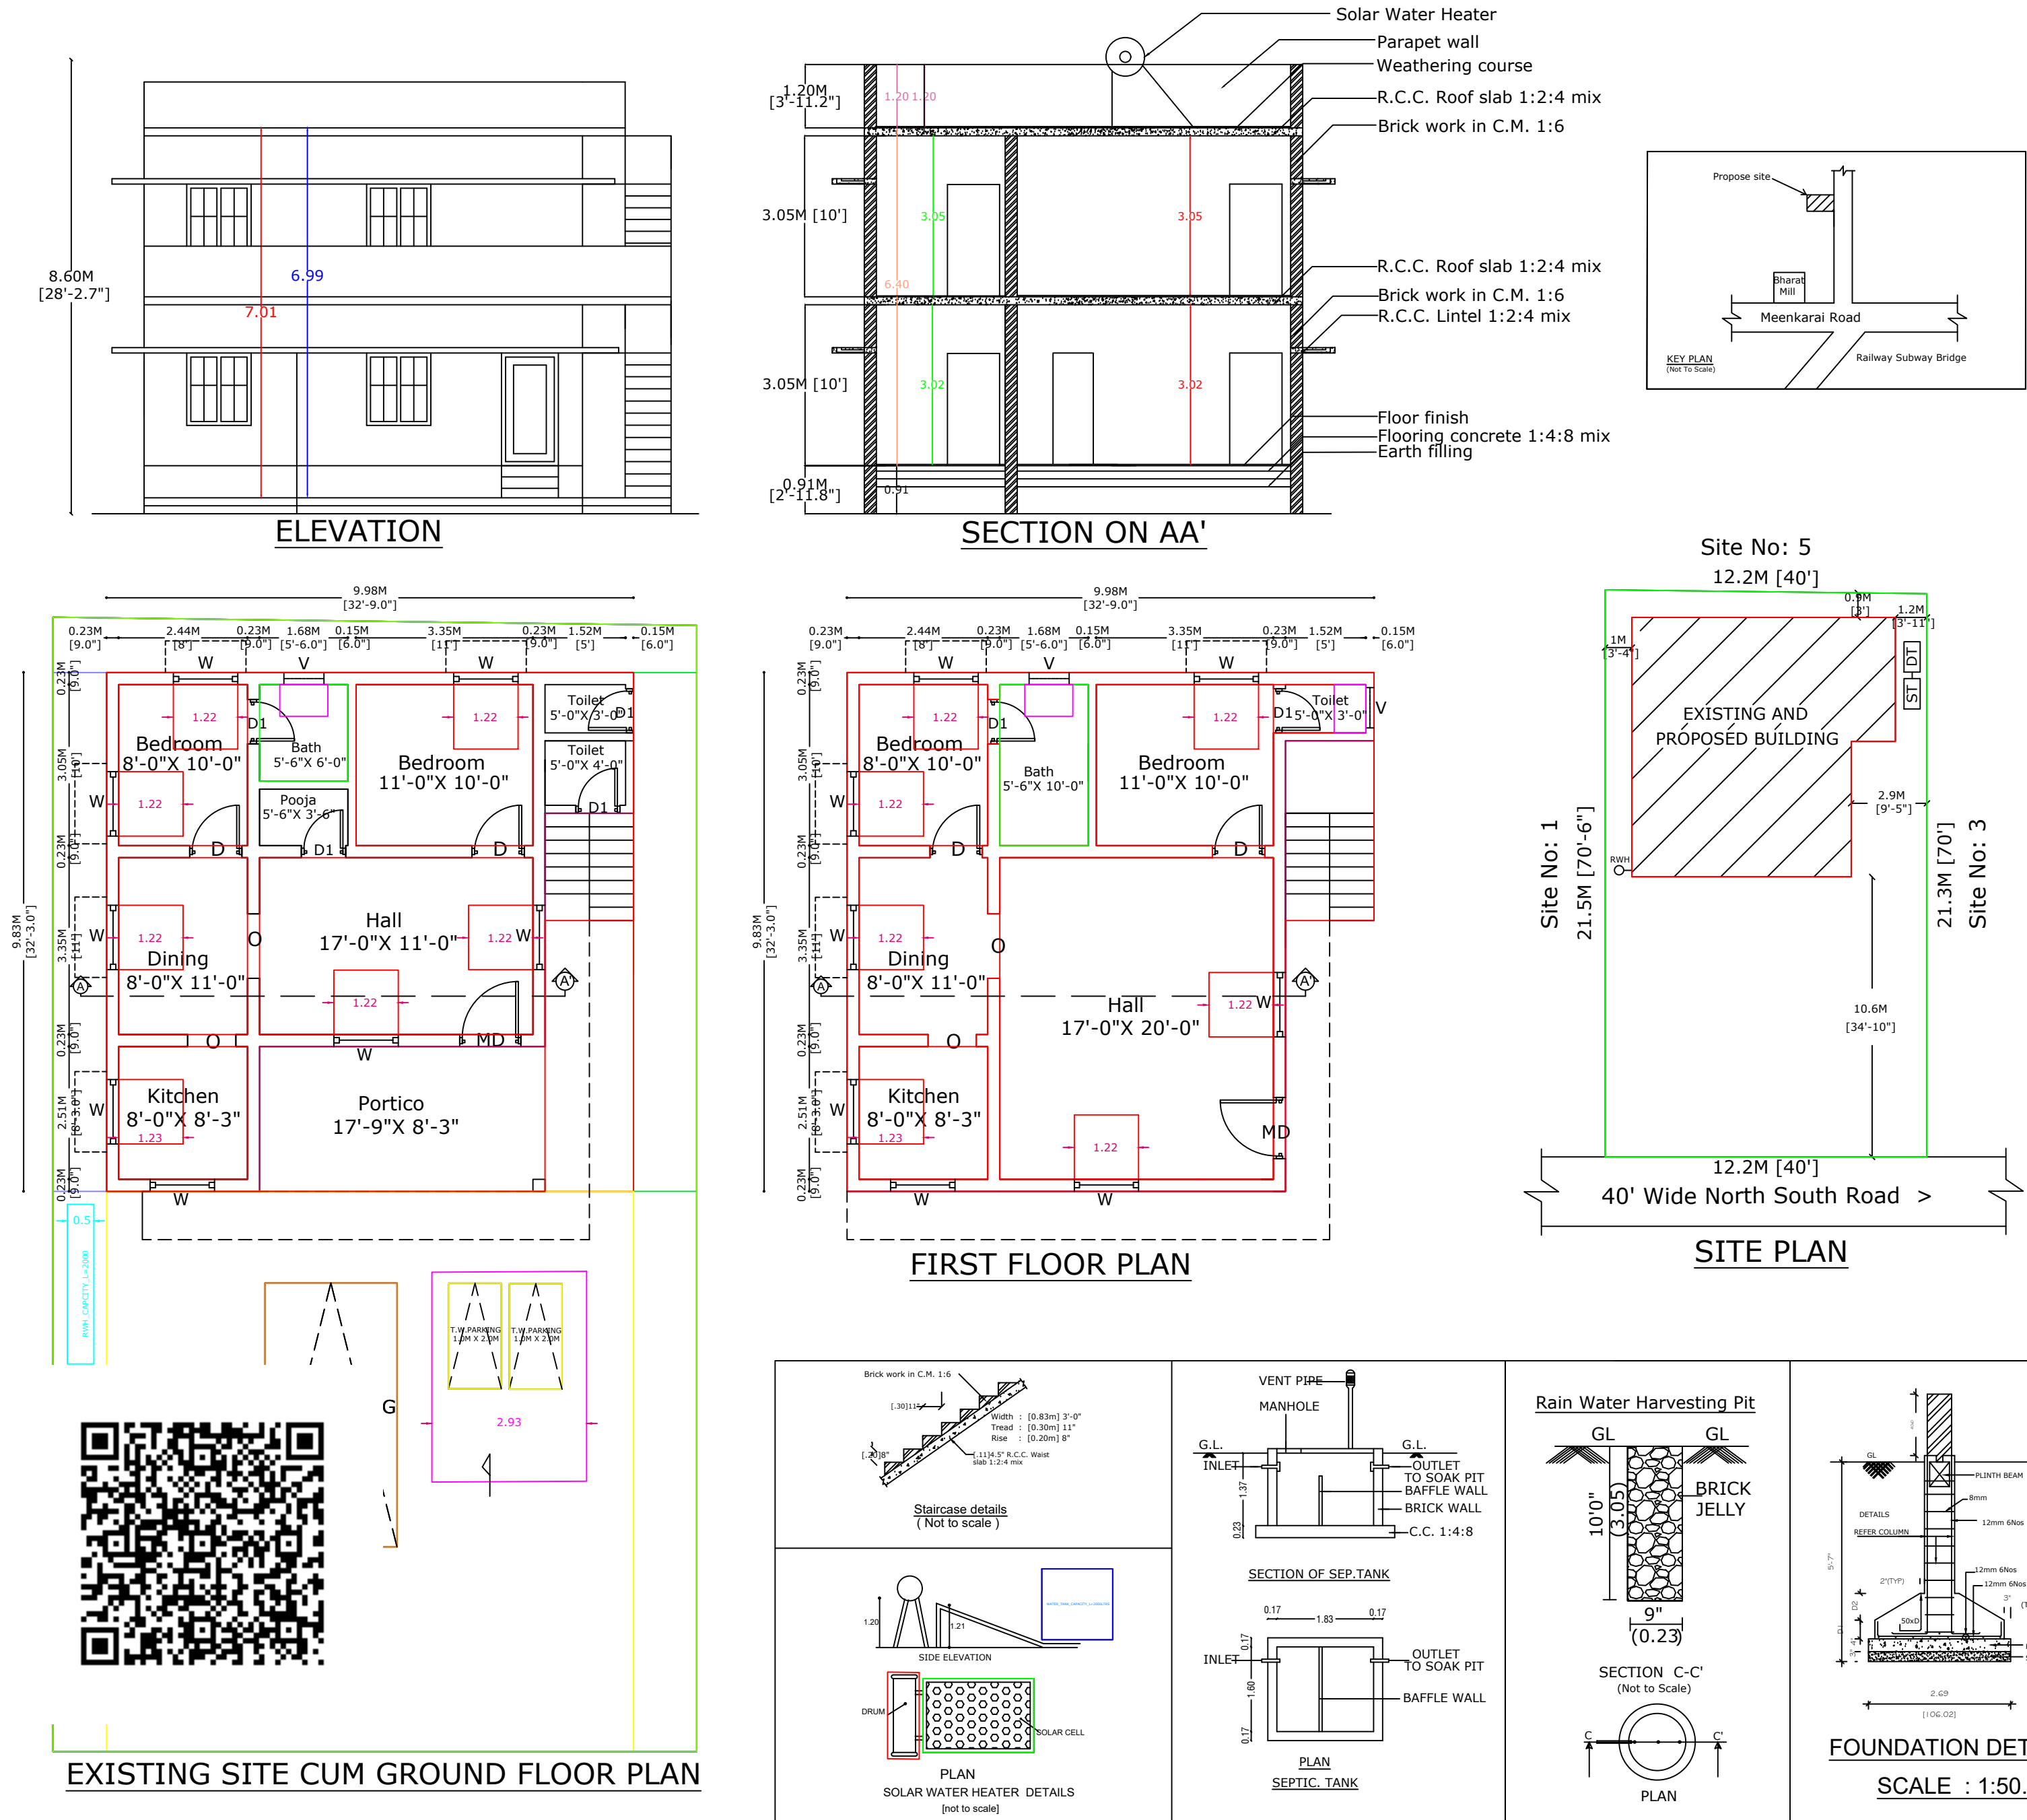

|   |             |                                                                                     |        |
|---|-------------|-------------------------------------------------------------------------------------|--------|
| SCALE:   |             |  |        |
| PLAN: 1:100   |             |                                                                                     |        |
| SITE PLAN: 1:200   |             |                                                                                     |        |
| AREA STATEMENT   |             |                                                                                     |        |
| AREA OF THE SITE : 2810.00 Sq.Ft / 261.05 Sq.M   |             |                                                                                     |        |
| DESCRIPTION   |             | SQ.FT                                                                               | SQ.M   |
| Existing Ground Floor   |             | 963.40                                                                              | 89.50  |
| Proposed First Floor   |             | 963.40                                                                              | 89.50  |
| Open Space   |             | 1846.60                                                                             | 171.55 |
| FSI : 1.54   |             | Plot Coverage:                                                                      | 77.27% |
| SCHEDULE OF JOINERIES   |             |                                                                                     |        |
| TYPE   | DESCRIPTION | SIZE                                                                                |        |
| MD   | Main Door   | 1.07x2.13                                                                           |        |
| D   | Door        | 0.91x2.13                                                                           |        |
| D1   | Door        | 0.84x2.13                                                                           |        |
| O   | Open        | 0.91x2.13                                                                           |        |
| W   | Window      | 1.22x1.22                                                                           |        |
| V   | Ventilator  | 0.91x0.60                                                                           |        |
| <div></div> <div>Mr. S.Thangasamy. s/o Subbaiya</div> <div>APPLICANT SIGNATURE</div>   |             |                                                                                     |        |
| <div></div> <div>Er. P. VELUSAMY, D.C.E.,<br/>REGISTERED ENGINEER<br/>R.No : CBE / LPA / RE / Gr-II / 096 / 2024<br/>F5, TVR Complex, 12/10, SRMS Mill Street,<br/>POLLACHI - 642 001. Cell : 98422 91743</div> <div>REGISTERED ENGINEER</div> |             |                                                                                     |        |