
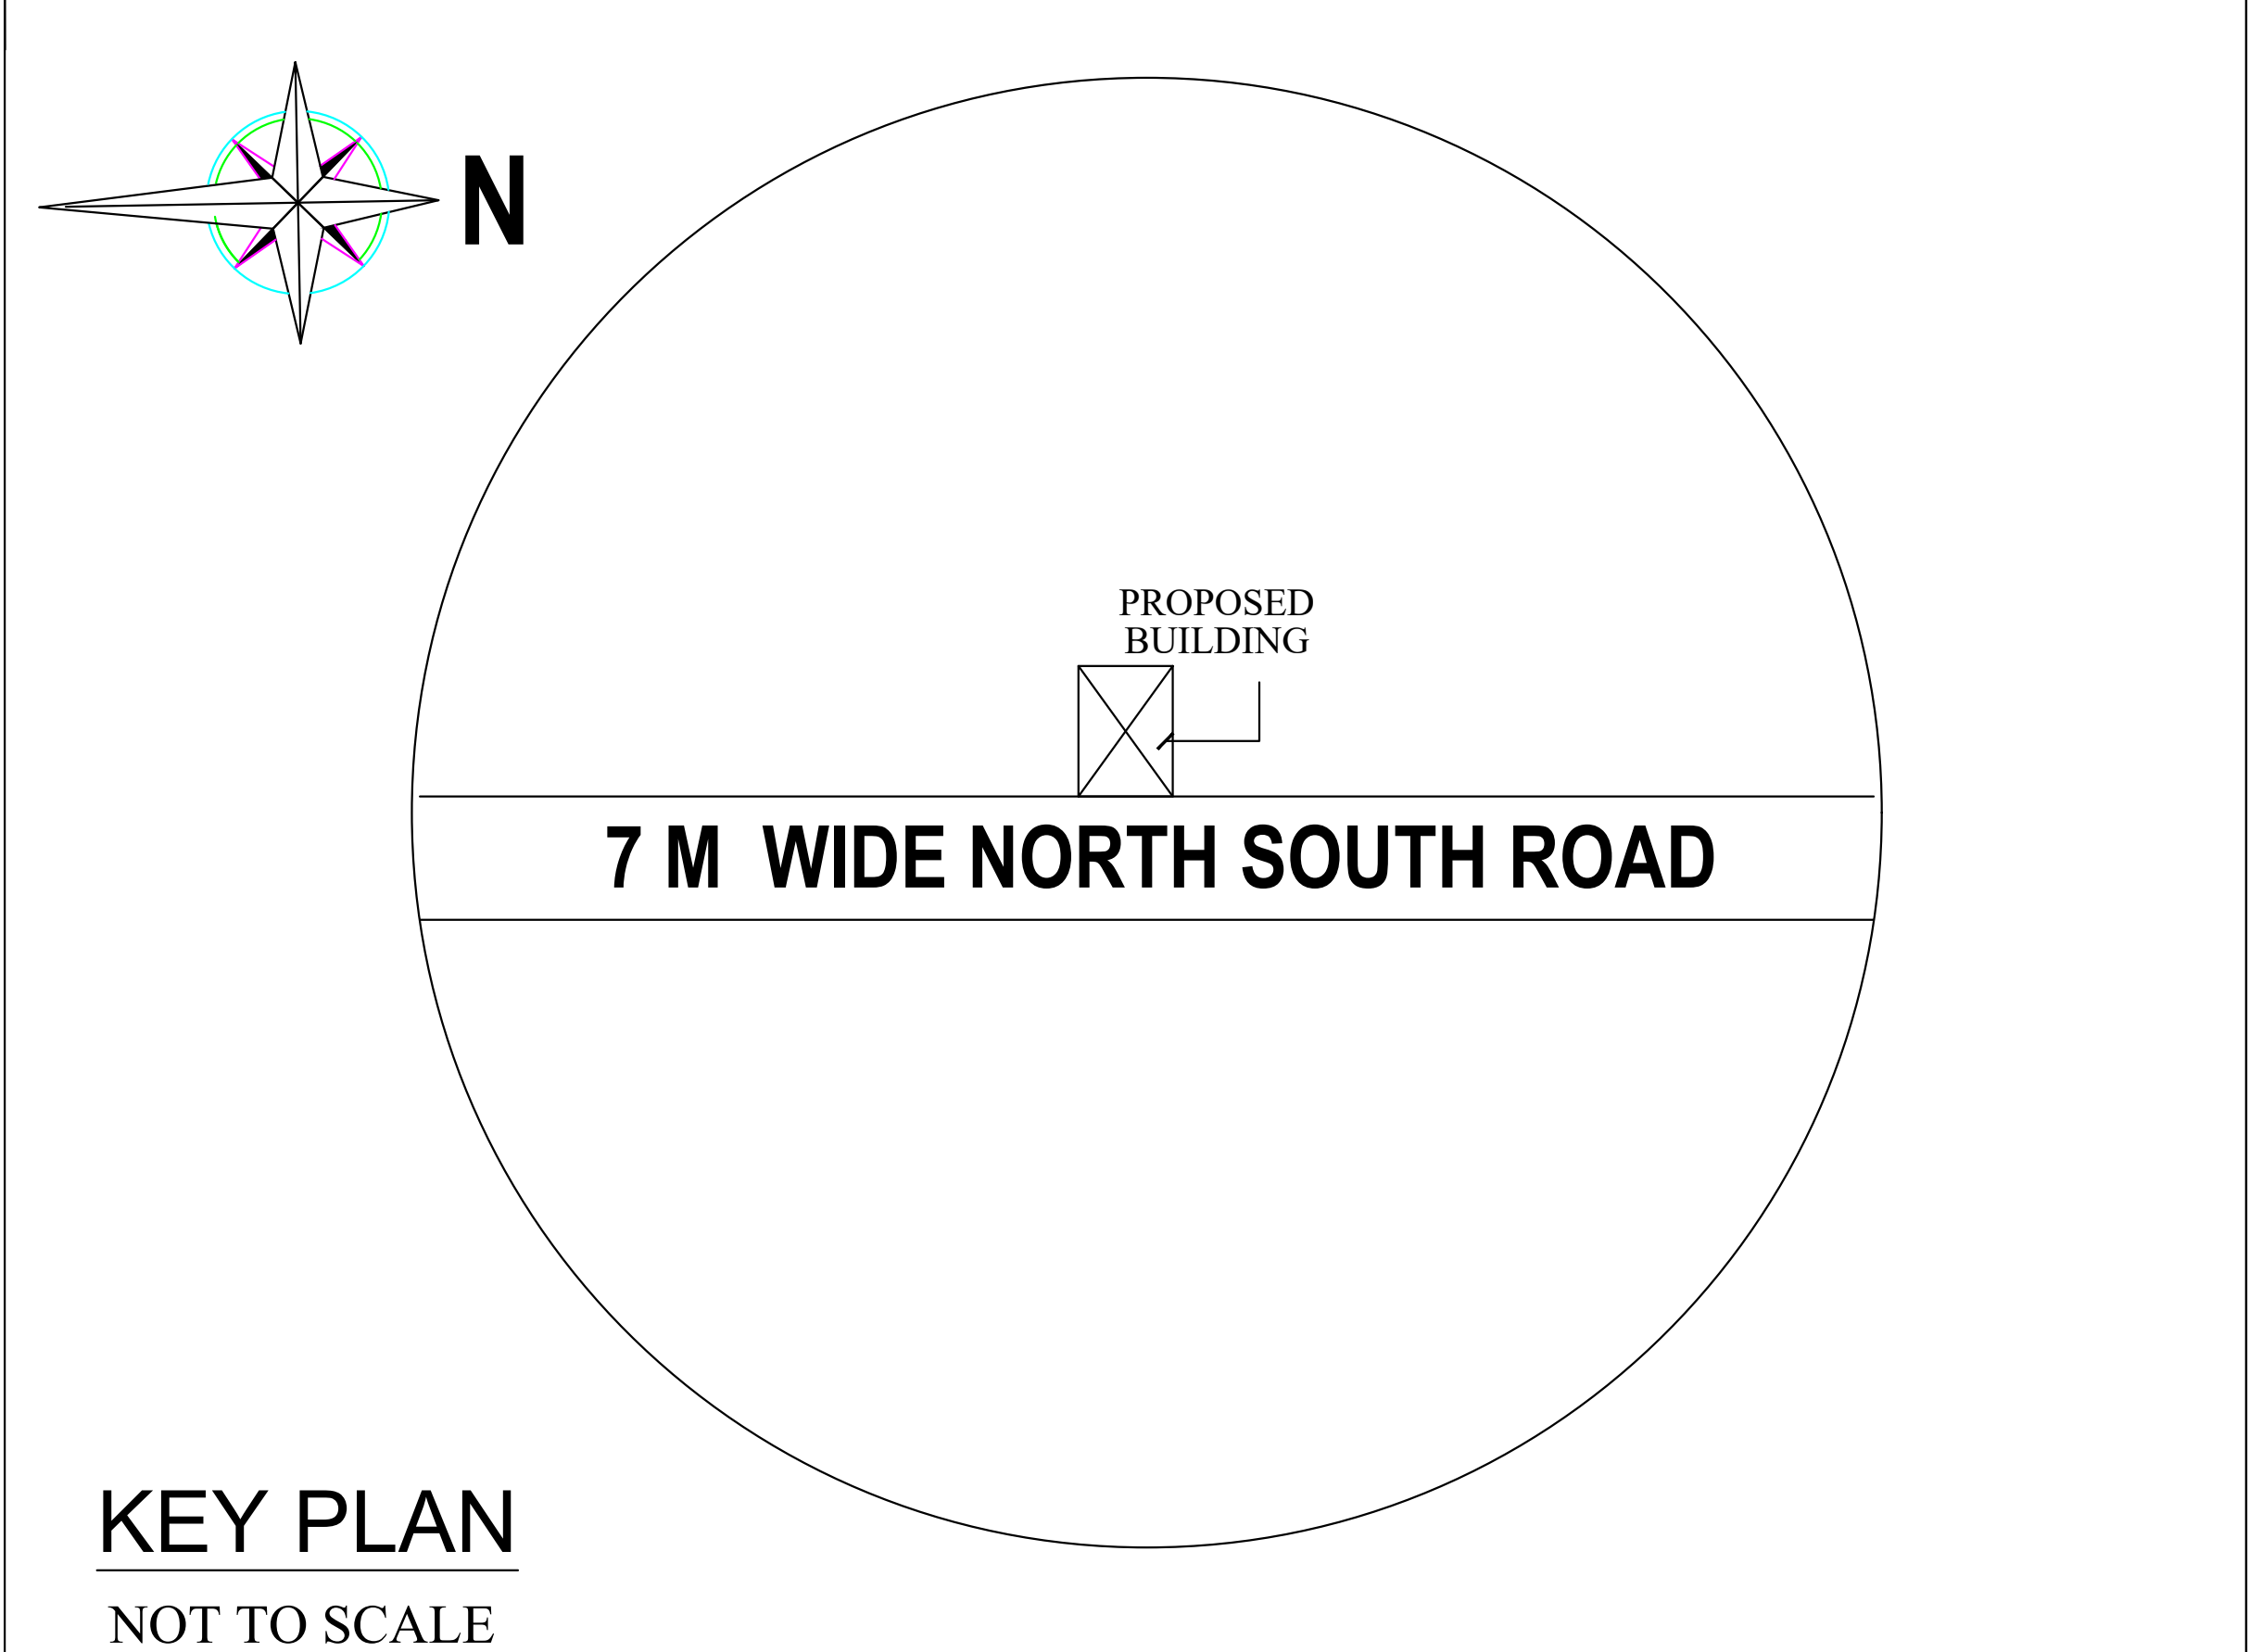
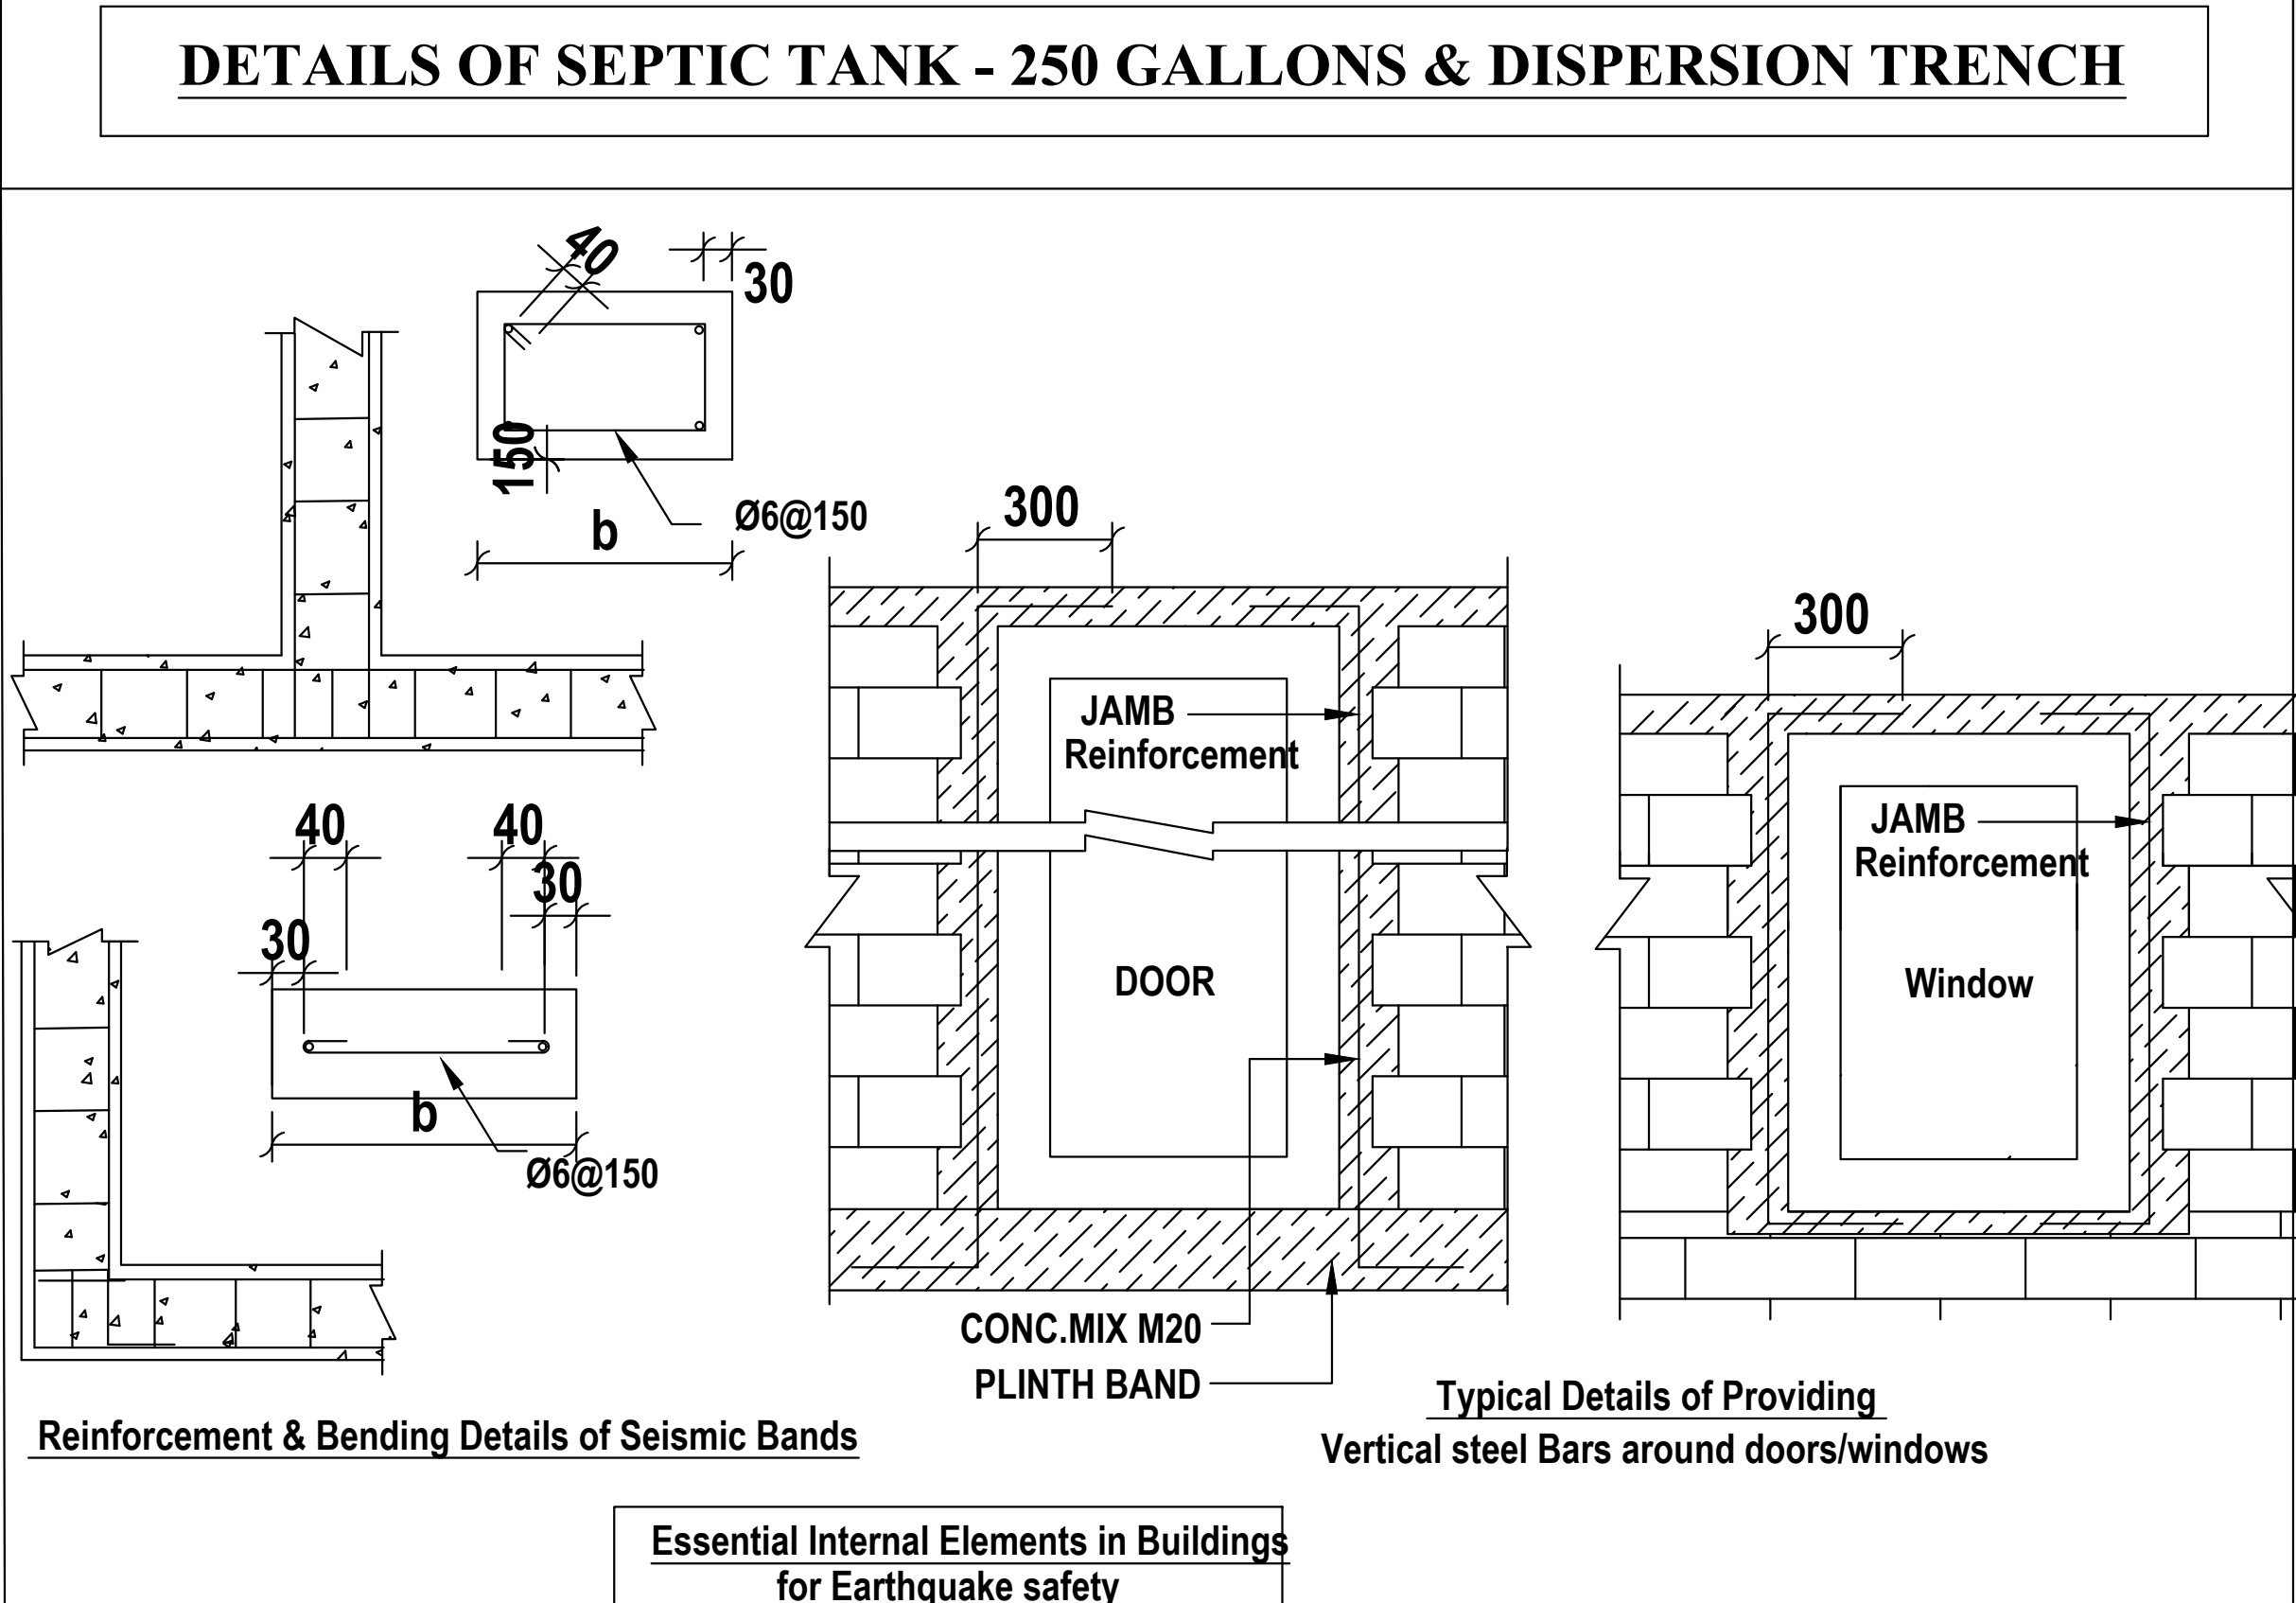
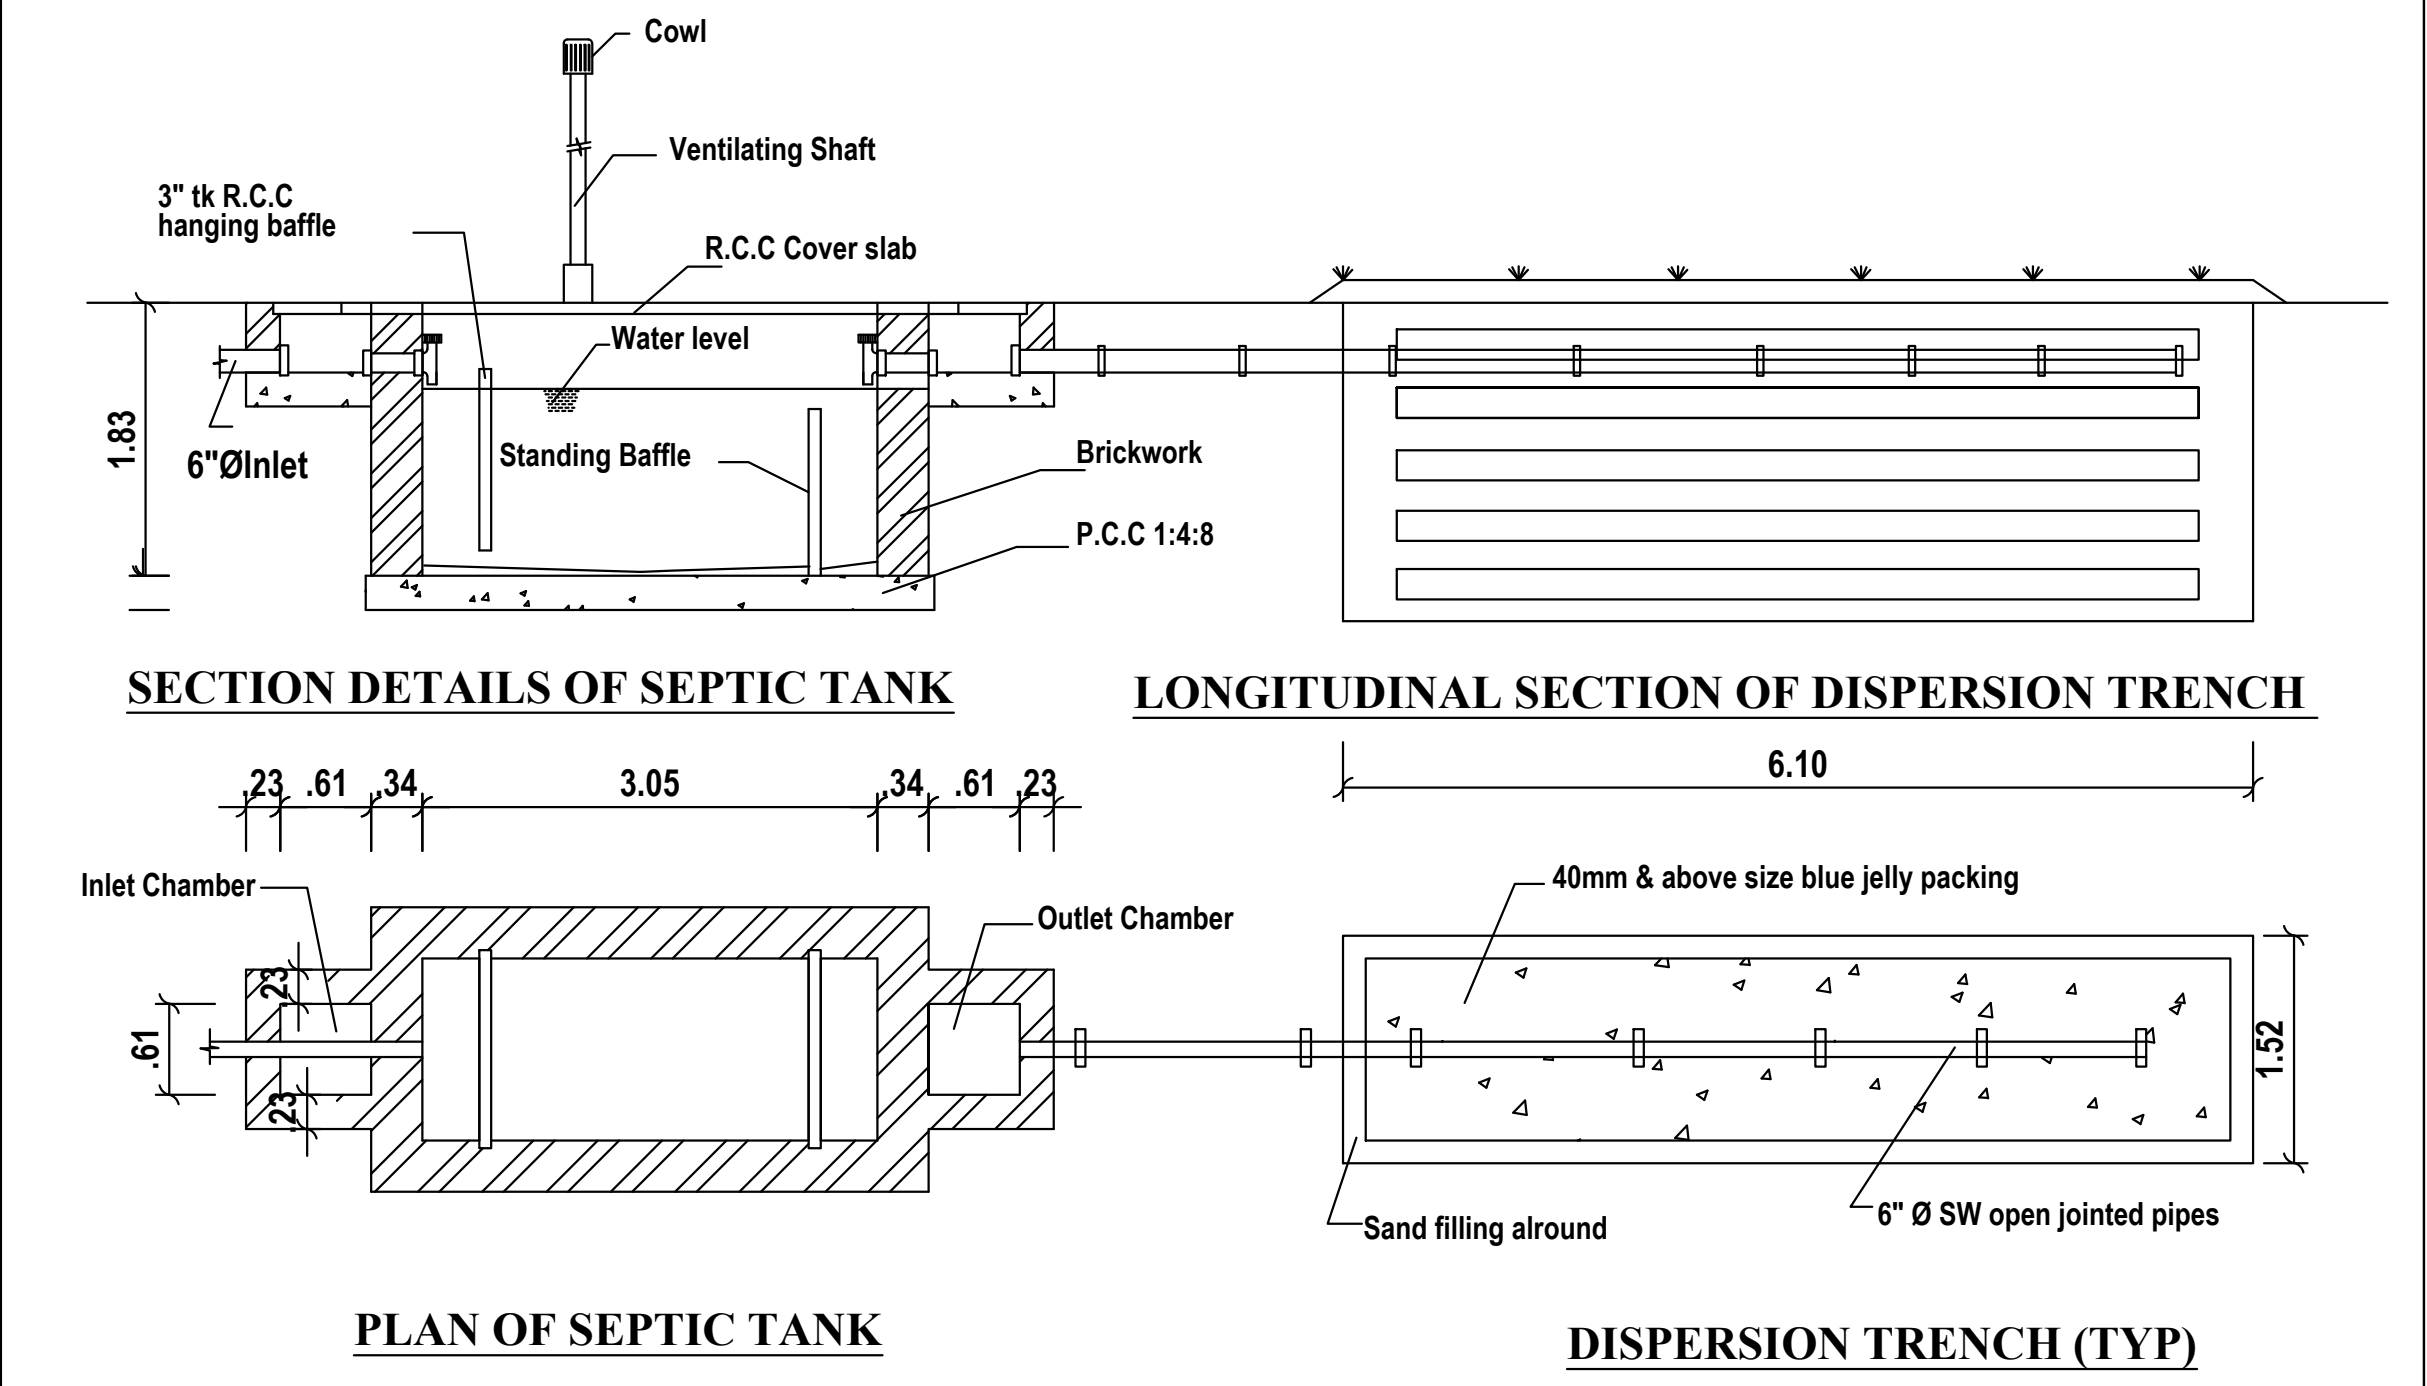
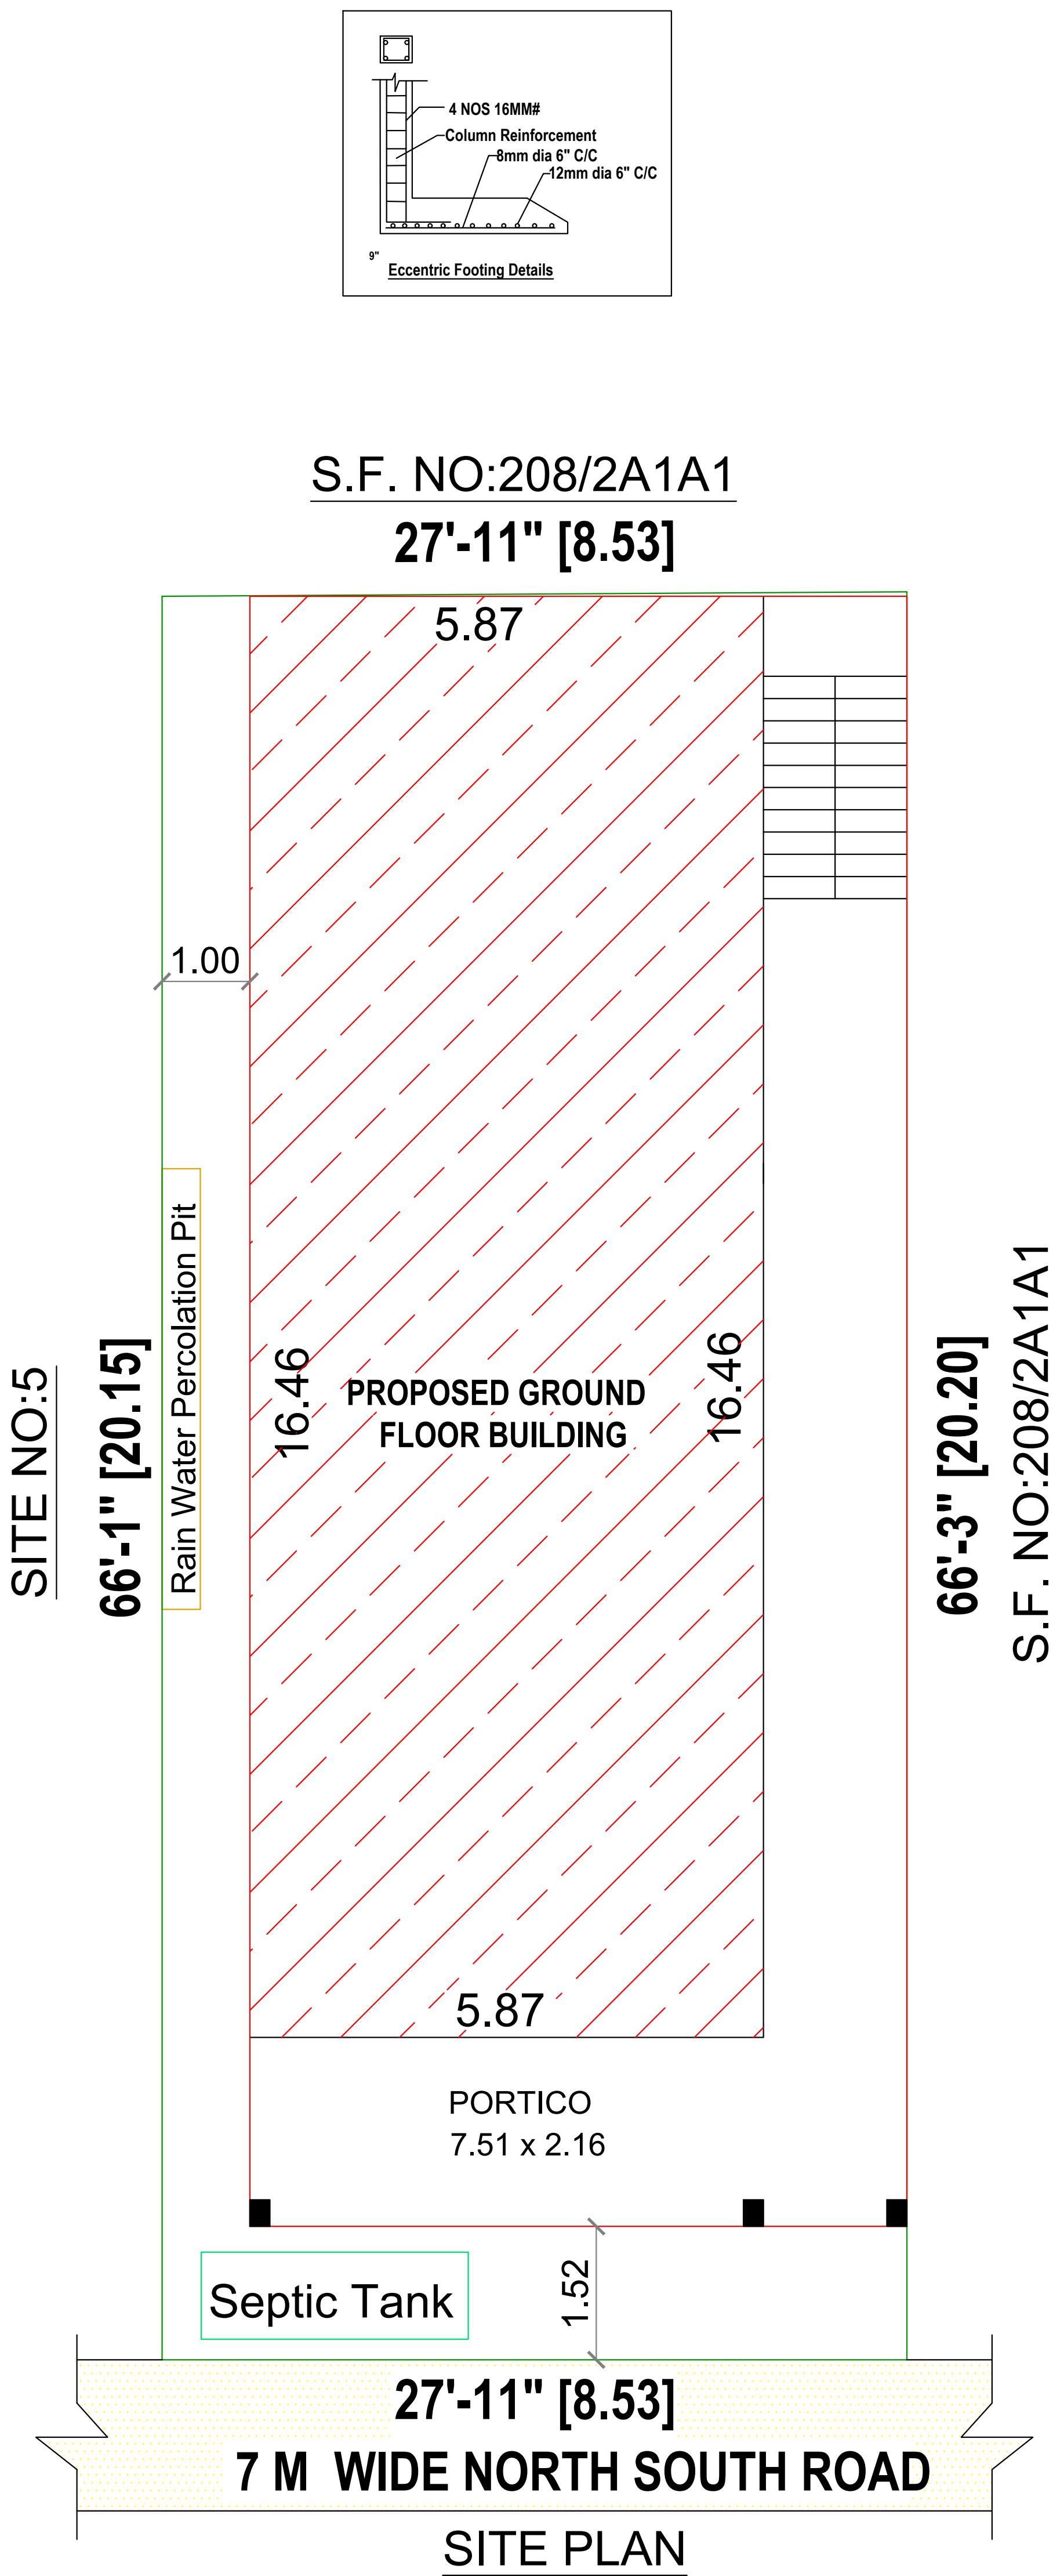


PLAN SHOWING THE CONSTRUCTION OF PROPOSED GROUND FLOOR R.C.C. ROOF RESIDENTIAL BUILDING AT S.F.NO:208/2A1A2A, SITE NO:6, "DYNAMIC AVENUE",IRUGUR VILLAGE AND TOWN PANCHAYAT, SULUR TALUK,COIMBATORE DISTRICT. L.P./R (CPN) NO : 27/2023.

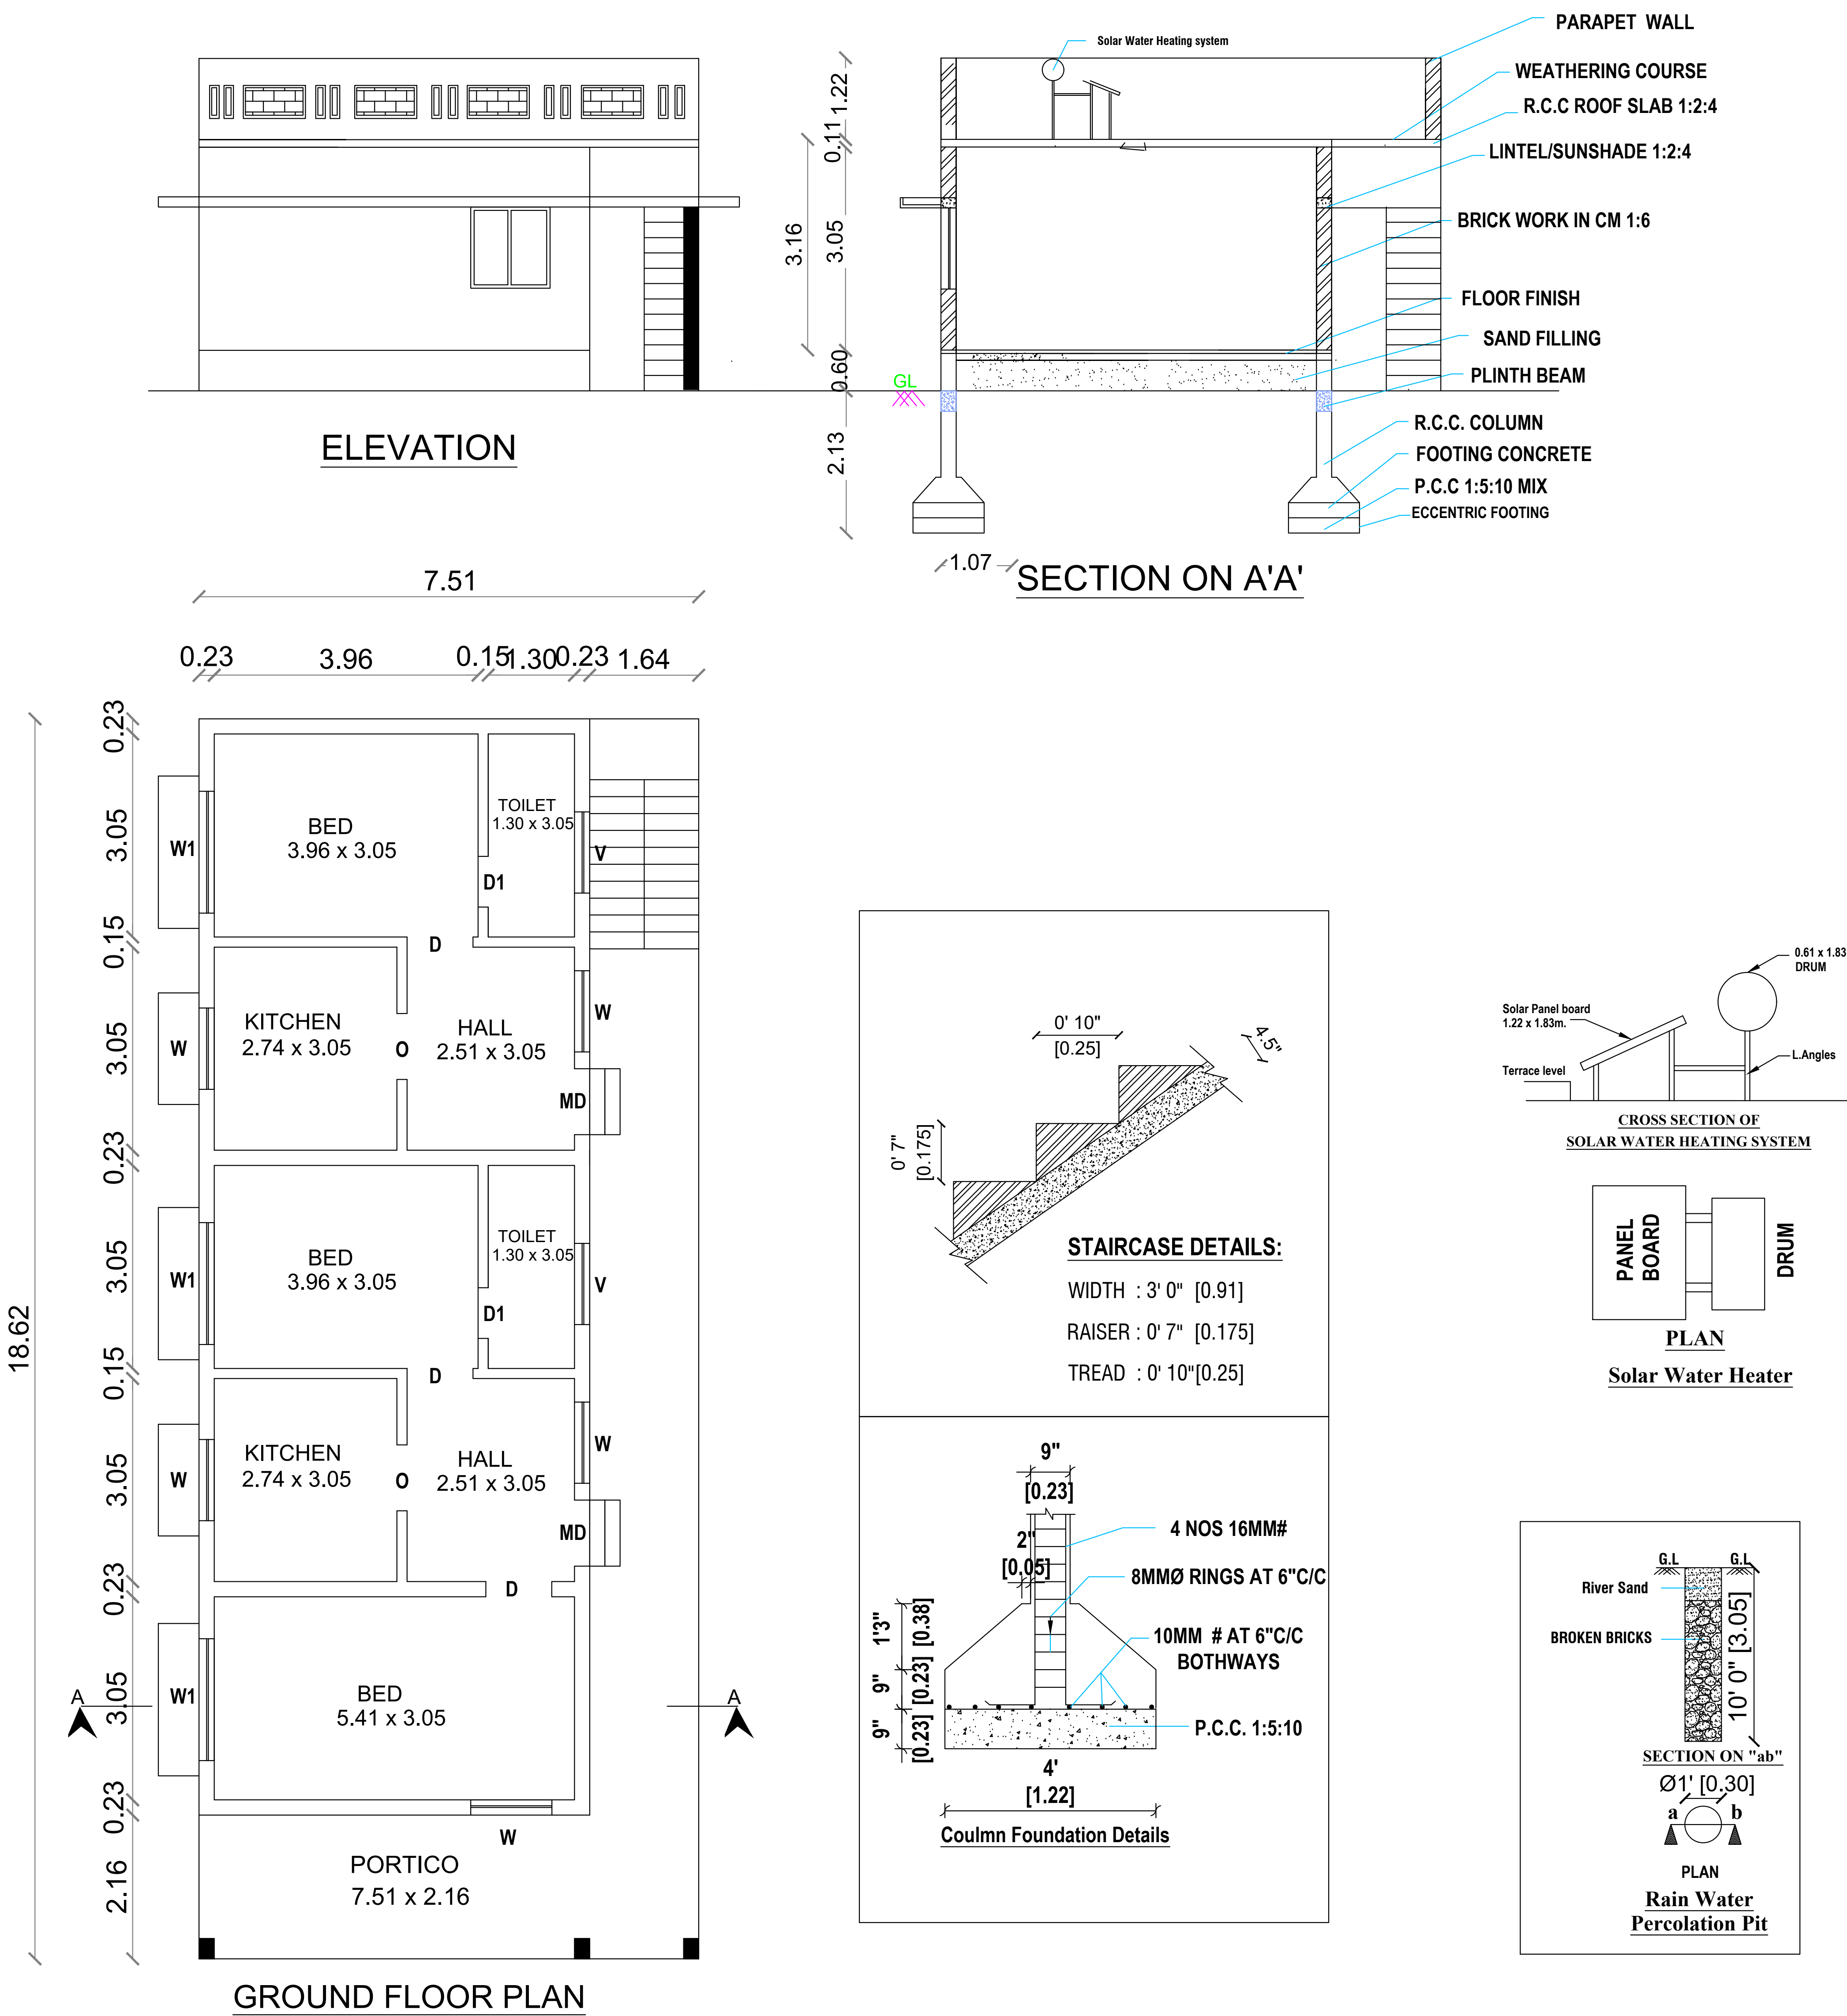

AREA DETAILS	IN SFT	IN SQ. M.
AREA OF THE SITE	1846.00	171.49
AREA OF THE PROPOSED GROUND FLOOR	1504.16	139.74
AREA OF THE OPEN SPACE	341.84	31.75

JOINERY DETAILS			
Sym.	DESCRIPTION	IN FEET	IN METER
MD	MAIN DOOR	3' 6" X 7' 0"	1.07 X 2.13
D/O	DOOR / OPEN	3' 3" X 7' 0"	1.00 X 2.13
D1	DOOR	2' 6" X 7' 0"	0.76 X 2.13
W	WINDOW	4' 0" X 4' 6"	1.22 X 1.37
W1	WINDOW	6' 0" X 4' 6"	1.83 X 1.37
V	VENTILATOR	4' 0" X 2' 6"	1.22 X 0.76
HORIZONTAL DISTANCE FROM HT.LINE IF ANY - NIL.			
PERCOLATION PIT @ 10' c/c			

Plan, Section & Elevation		Site Plan
SCALE 1" : 8' 0"		1" : 8' 0"
	SITE BOUNDRY	
	PROPOSED BUILDING	
	EXISTING ROAD	
OWNER / DEVELOPER		REGISTER ENGINEER

ER.K. SENTHIL, DCE. , LBS,

9/11-A, Ondipudur Road Irugur,

Cell: 98437 79999, 98421 22220.