
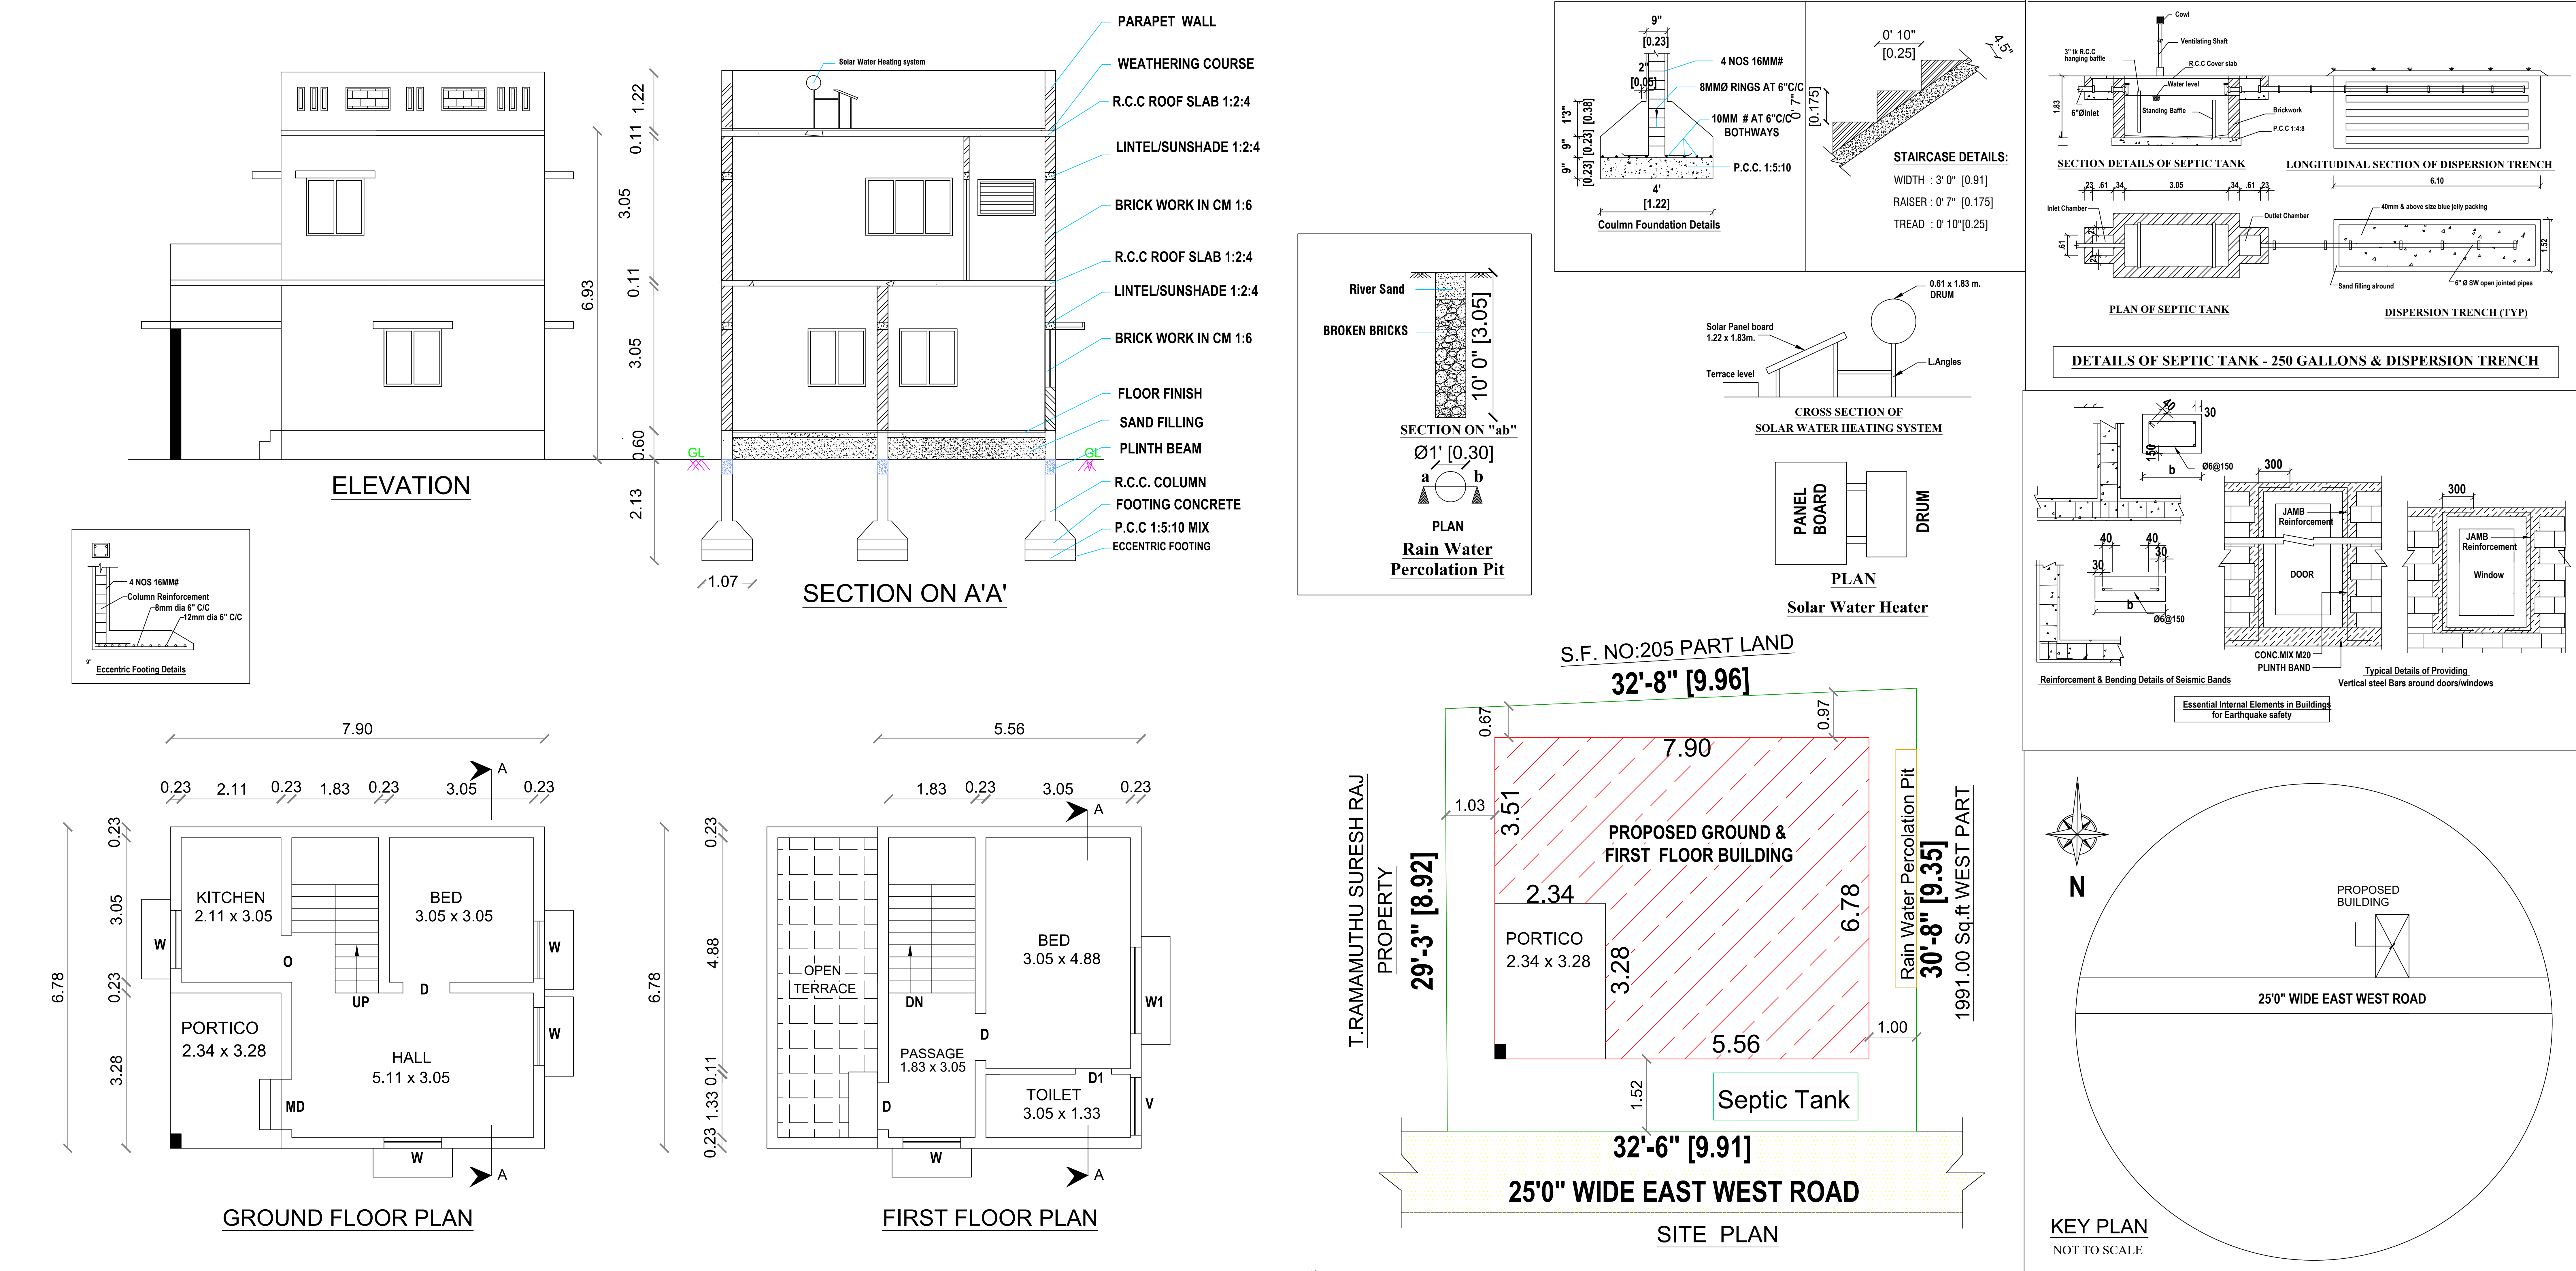
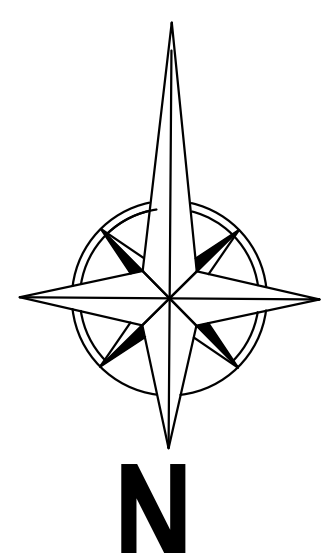


PLAN SHOWING THE PROPOSED GROUND & FIRST FLOOR R.C.C.ROOF RESIDENTIAL BUILDING IN S.F.NO:208/3A1, "MINSARA COLONY" AT IRUGUR VILLAGE & TOWN PANCHAYAT, SULUR TALUK, COIMBATORE DISTRICT.REGULARIZED APPROVAL No :649/2024/A DATE :11-07-2024.

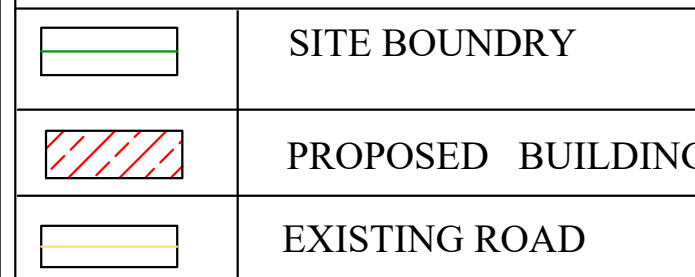

AREA DETAILS			IN SFT		IN SQ. M.		JOINERY DETAILS				Plan, Section & Elevation		Site Plan			
AREA OF THE SITE			975.00		90.58		Sym.	DESCRIPTION	IN FEET	IN METER	SCALE	1" : 8' 0"	1" : 8' 0"			
AREA OF THE PROPOSED GROUND FLOOR			576.62		53.57		MD	MAIN DOOR	3' 6" X 7' 0"	1.07 X 2.13						
AREA OF THE PROPOSED FIRST FLOOR			406.00		37.72		D/O	DOOR / OPEN	3' 3" X 7' 0"	1.00 X 2.13						
AREA OF THE OPEN SPACE			398.38		37.01		D1	DOOR	2' 6" X 7' 0"	0.76 X 2.13						
			W		WINDOW		4' 0" X 4' 6"		1.22 X 1.37							
			W1		WINDOW		6' 0" X 4' 6"		1.83 X 1.37							
			V		VENTILATOR		4' 0" X 2' 6"		1.22 X 0.76							
			HORIZONTAL DISTANCE FROM HT.LINE IF ANY - NIL.													
			PERCOLATION PIT @ 10' c/c													
OWNER / DEVELOPER															REGISTER ENGINEER	

ER.K. SENTHIL, DCE. , LBS,
9/11-A, Ondipudur Road Irugur,
Cell: 98437 79999, 98421 22220.